



Assumed site boundary

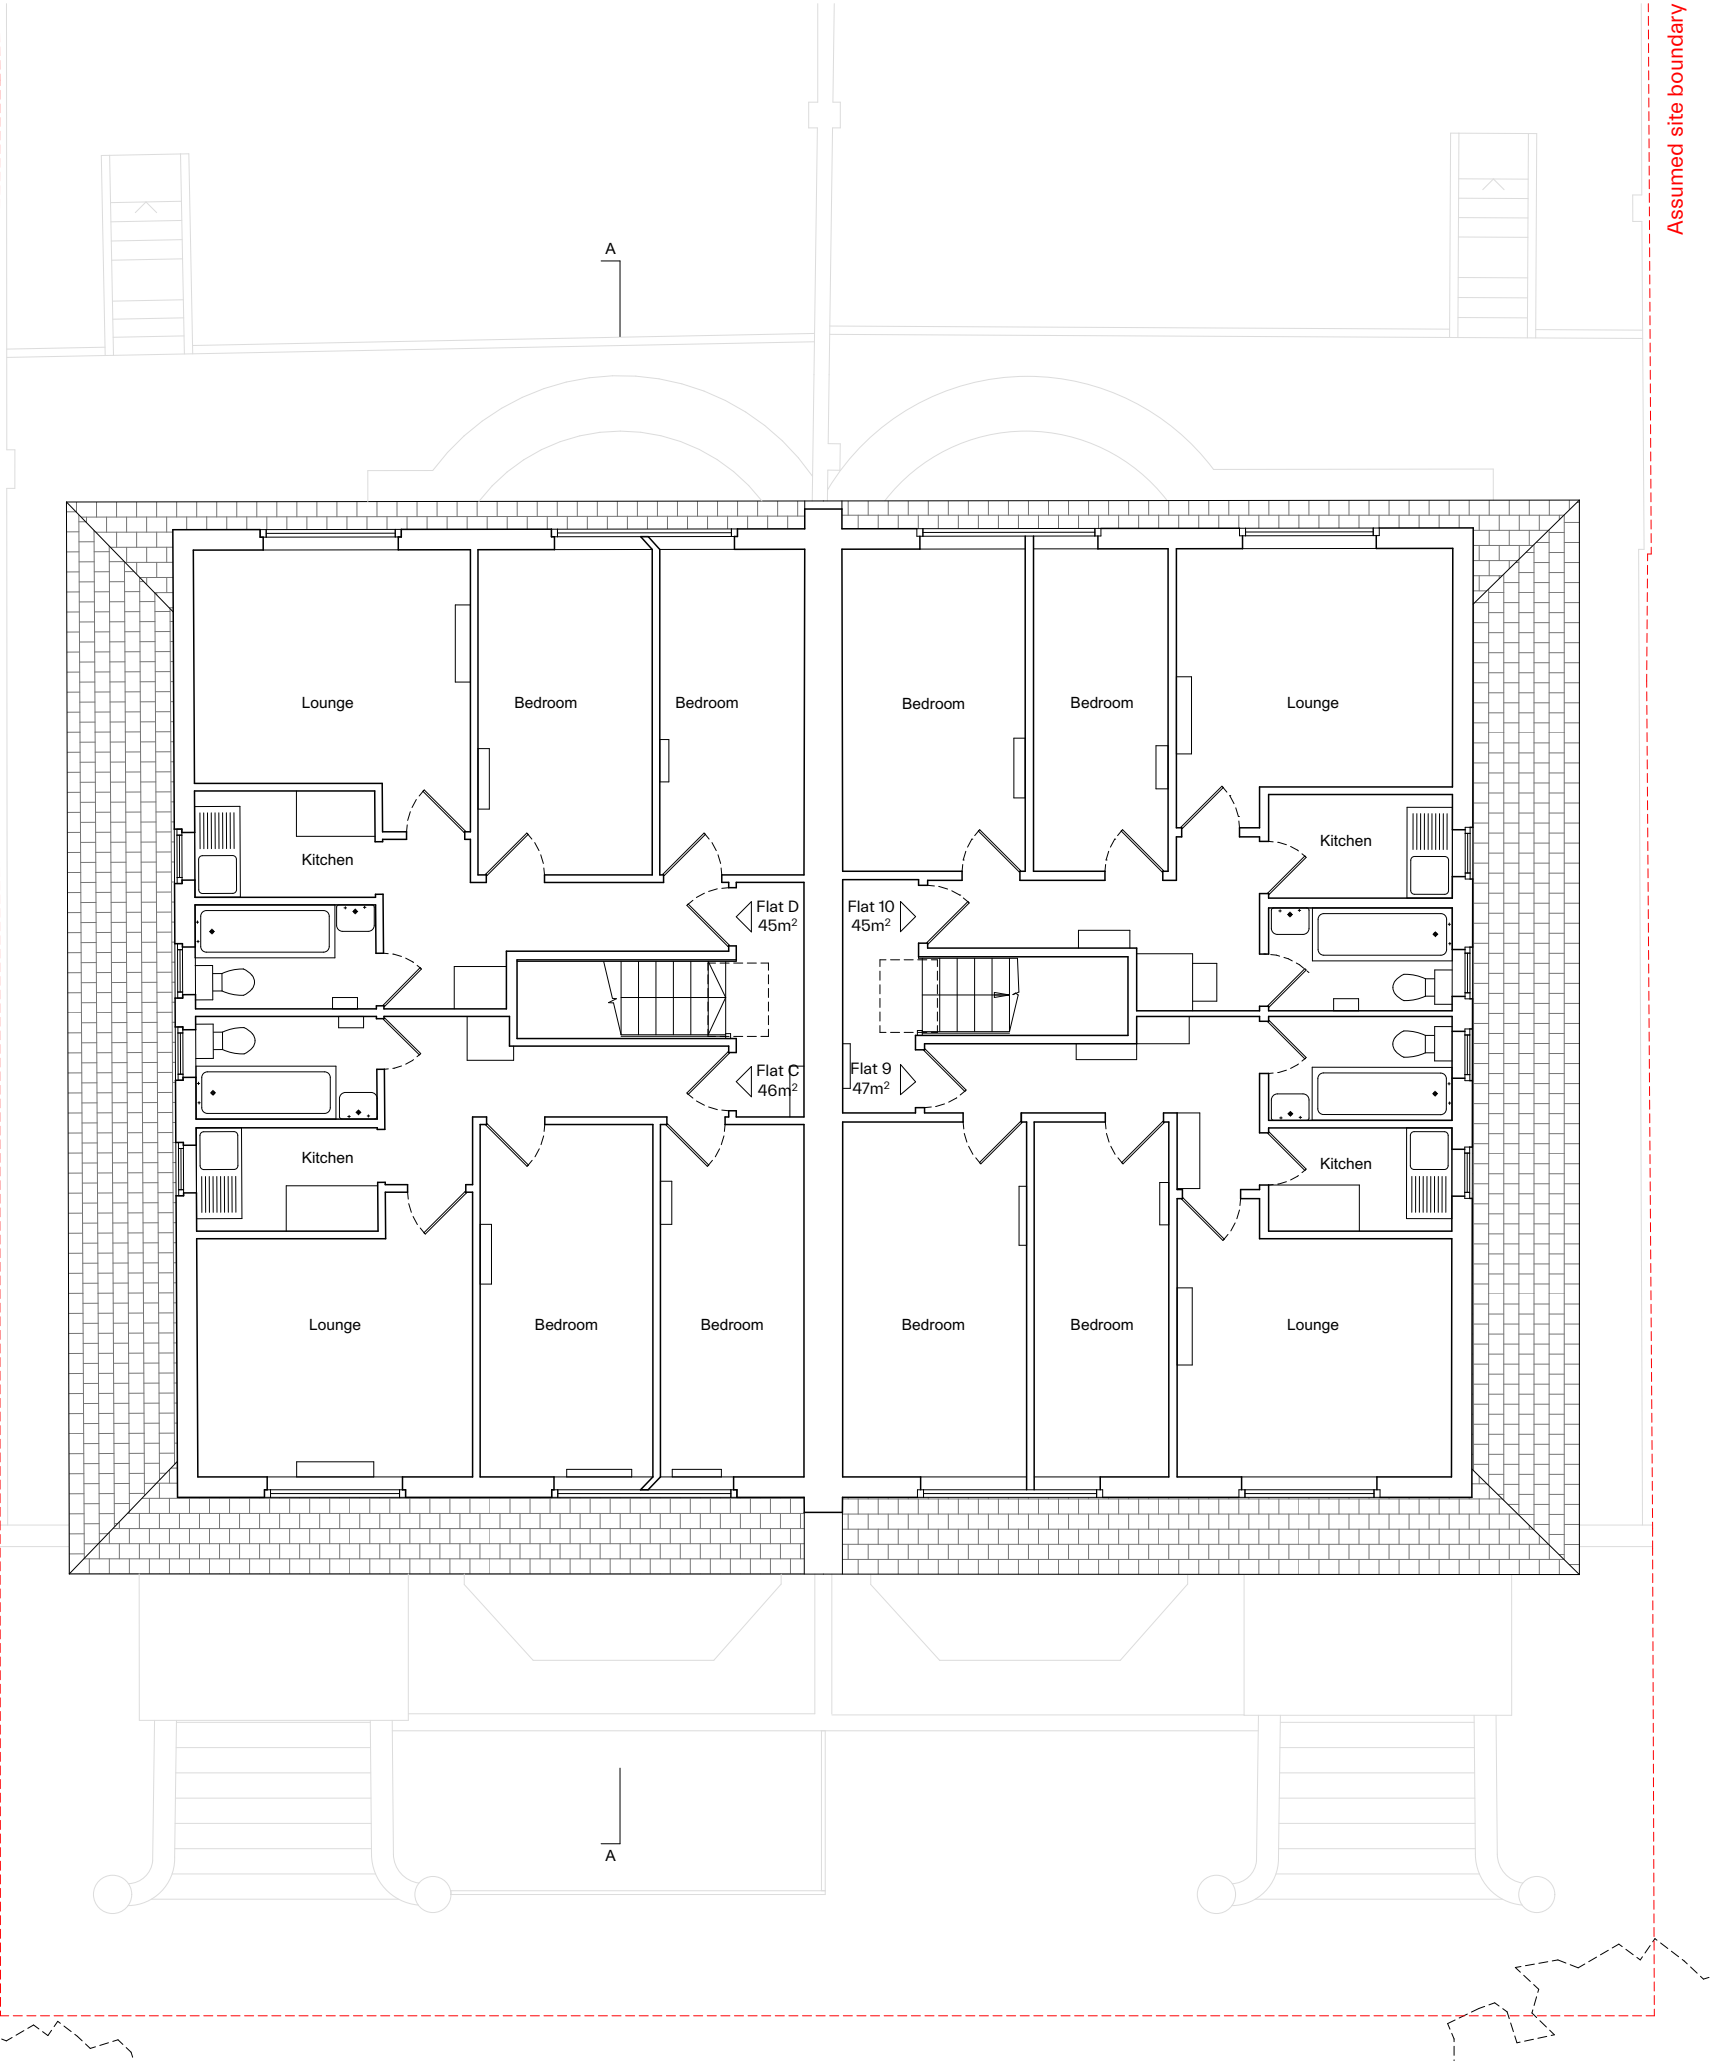

Assumed site boundary

General Notes

 

Revision	Date	Description	Drawn	Check
----------	------	-------------	-------	-------

PINZAUER

WWW.PINZAUER.COM

Project	Project number
5-7 Adamson Road	007

Client
London & District
Investments Ltd

Drawing name	Drawing number
Third floor plan Existing	08

Date	27/10/2021	Revision
Scale / Format	1:100 at A3	
Drawn / Checked	GB / GB	Planning
Approved	GB	
CAD Reference	007_PL_200.pln	