


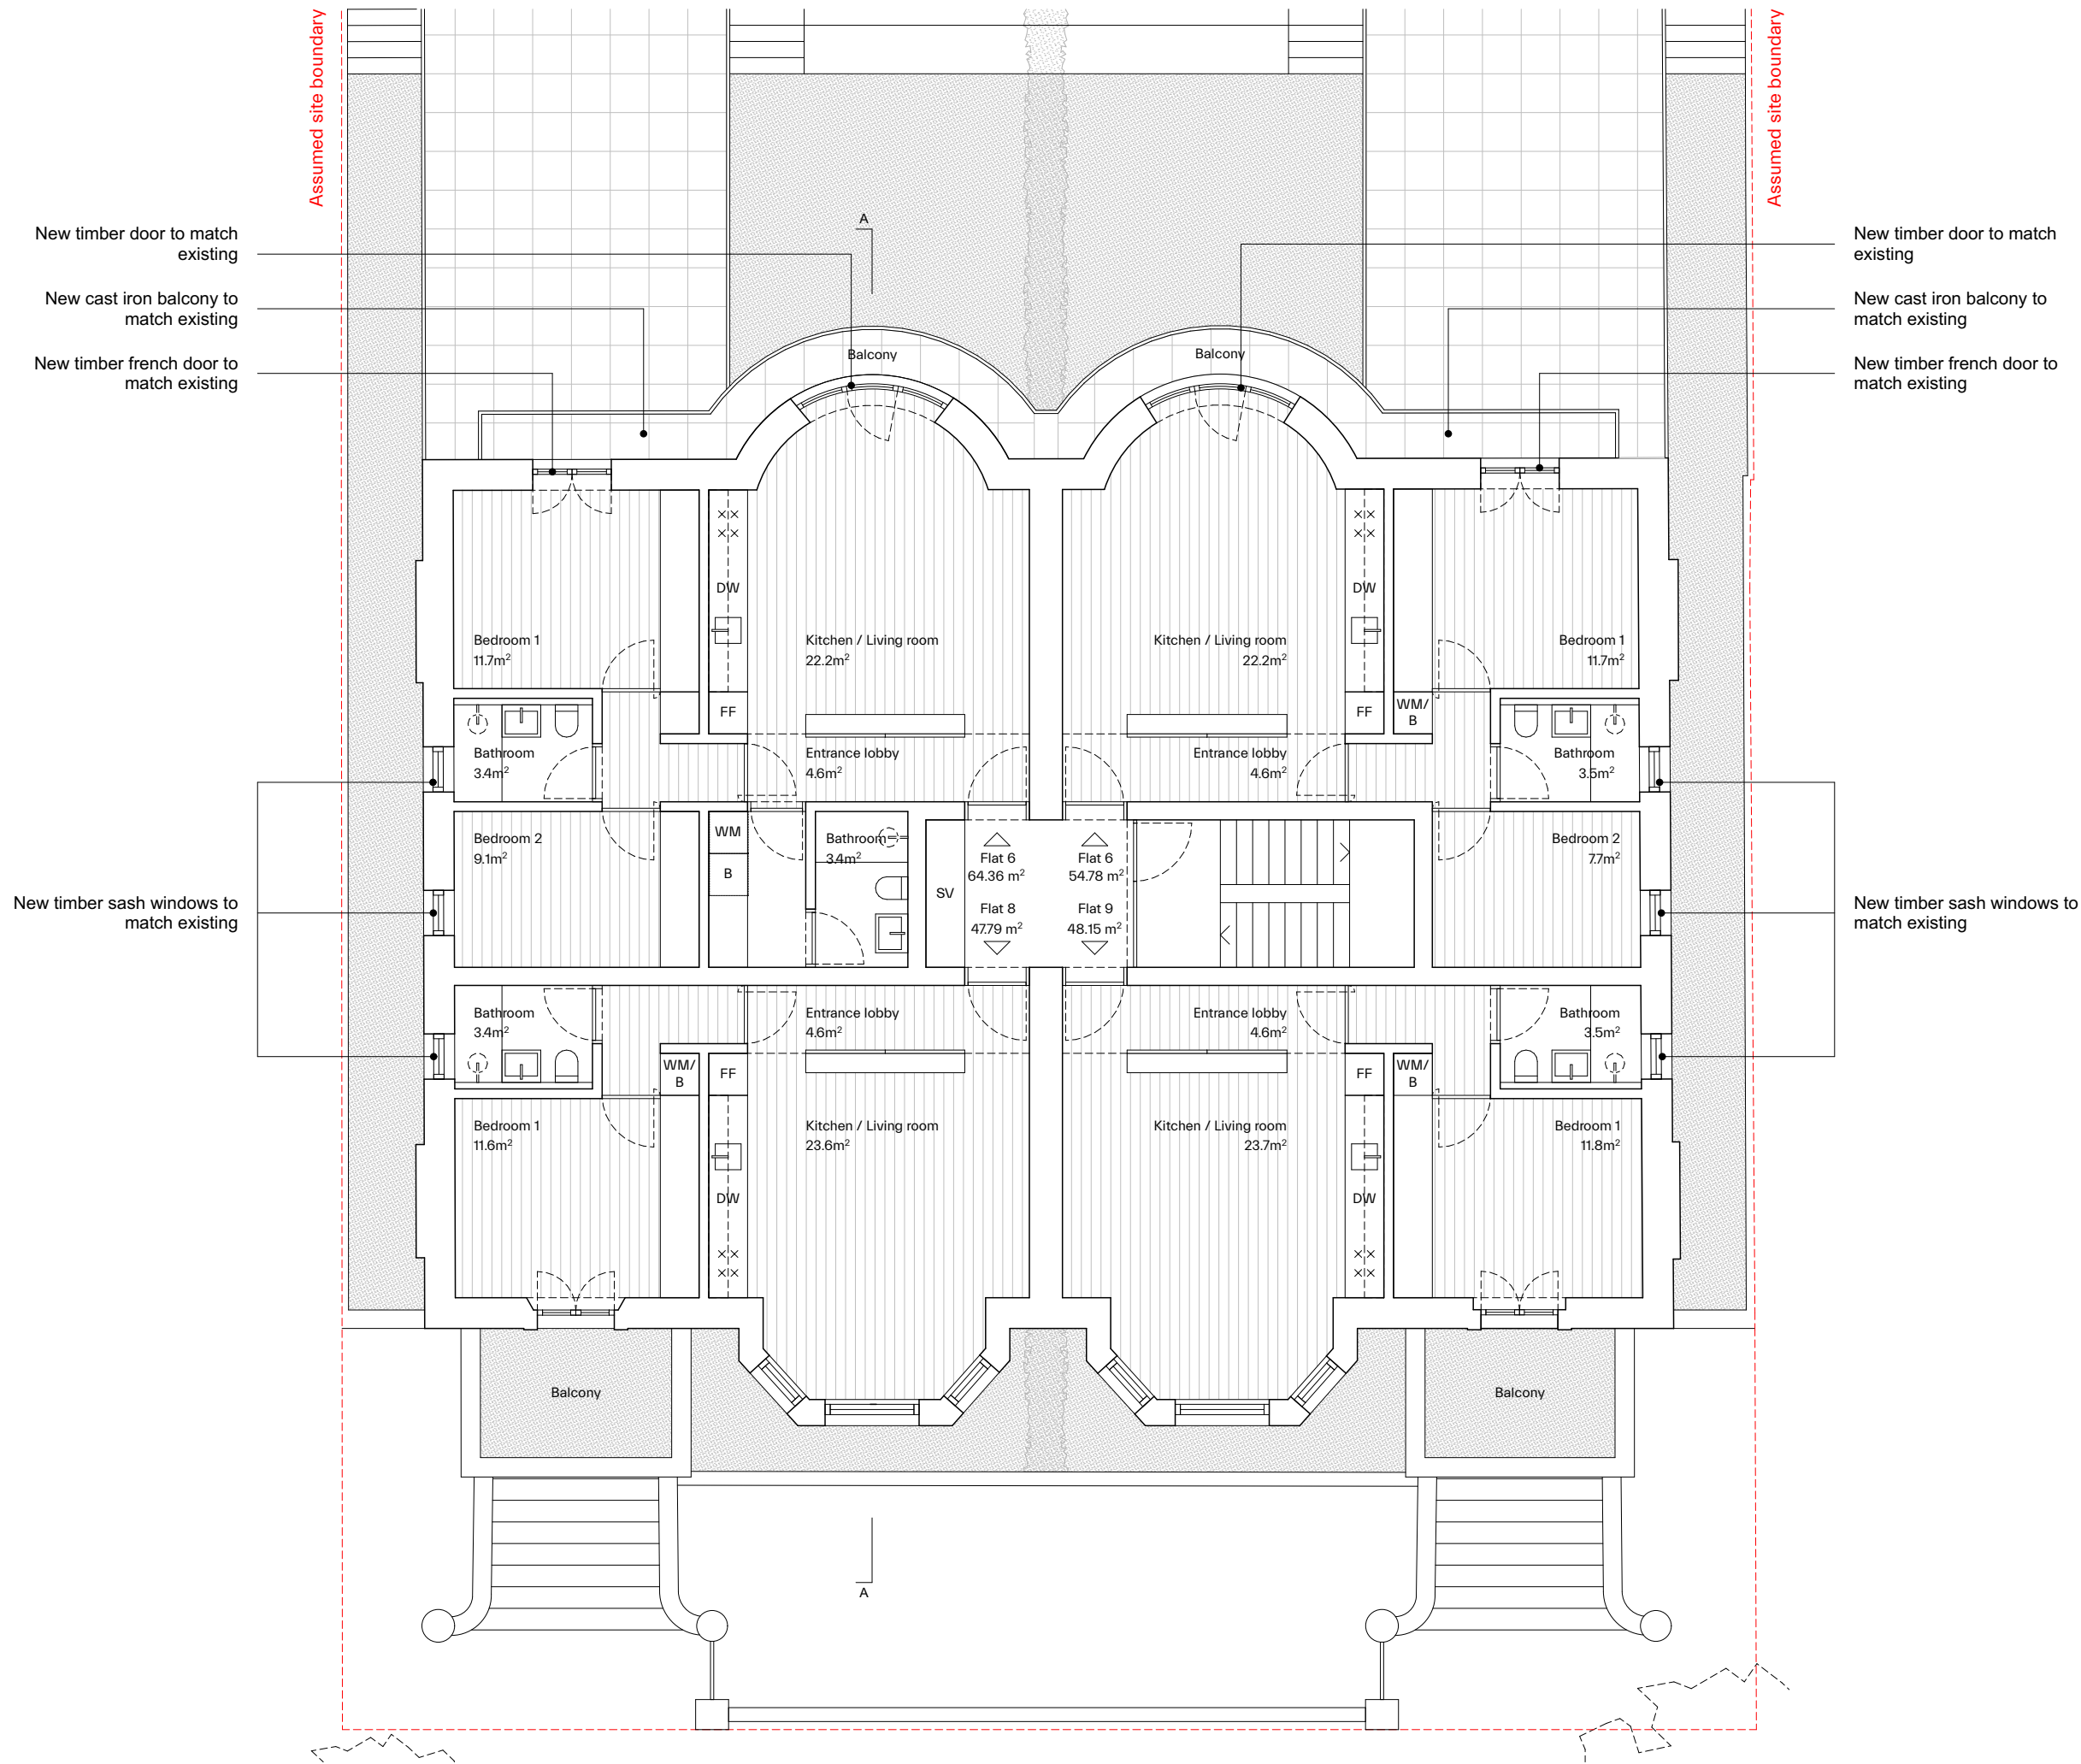

General Notes

N

0 1 2 5m

Revision	Date	Description	Drawn	Check
----------	------	-------------	-------	-------

PINZAUER

WWW.PINZAUER.COM

Project	Project number
---------	----------------

5-7 Adamson Road	007
------------------	-----

Client

London & District
Investments Ltd

Drawing name	Drawing number
--------------	----------------

First floor plan Proposed	18
------------------------------	----

Date	27/10/2021	Revision
Scale / Format	1:100 at A3	
Drawn / Checked	GB / GB	Planning
Approved	GB	
CAD Reference	007_PL_200.pln	