




Sample of Green Roof



Sample of Green Roof



Sample of Turf

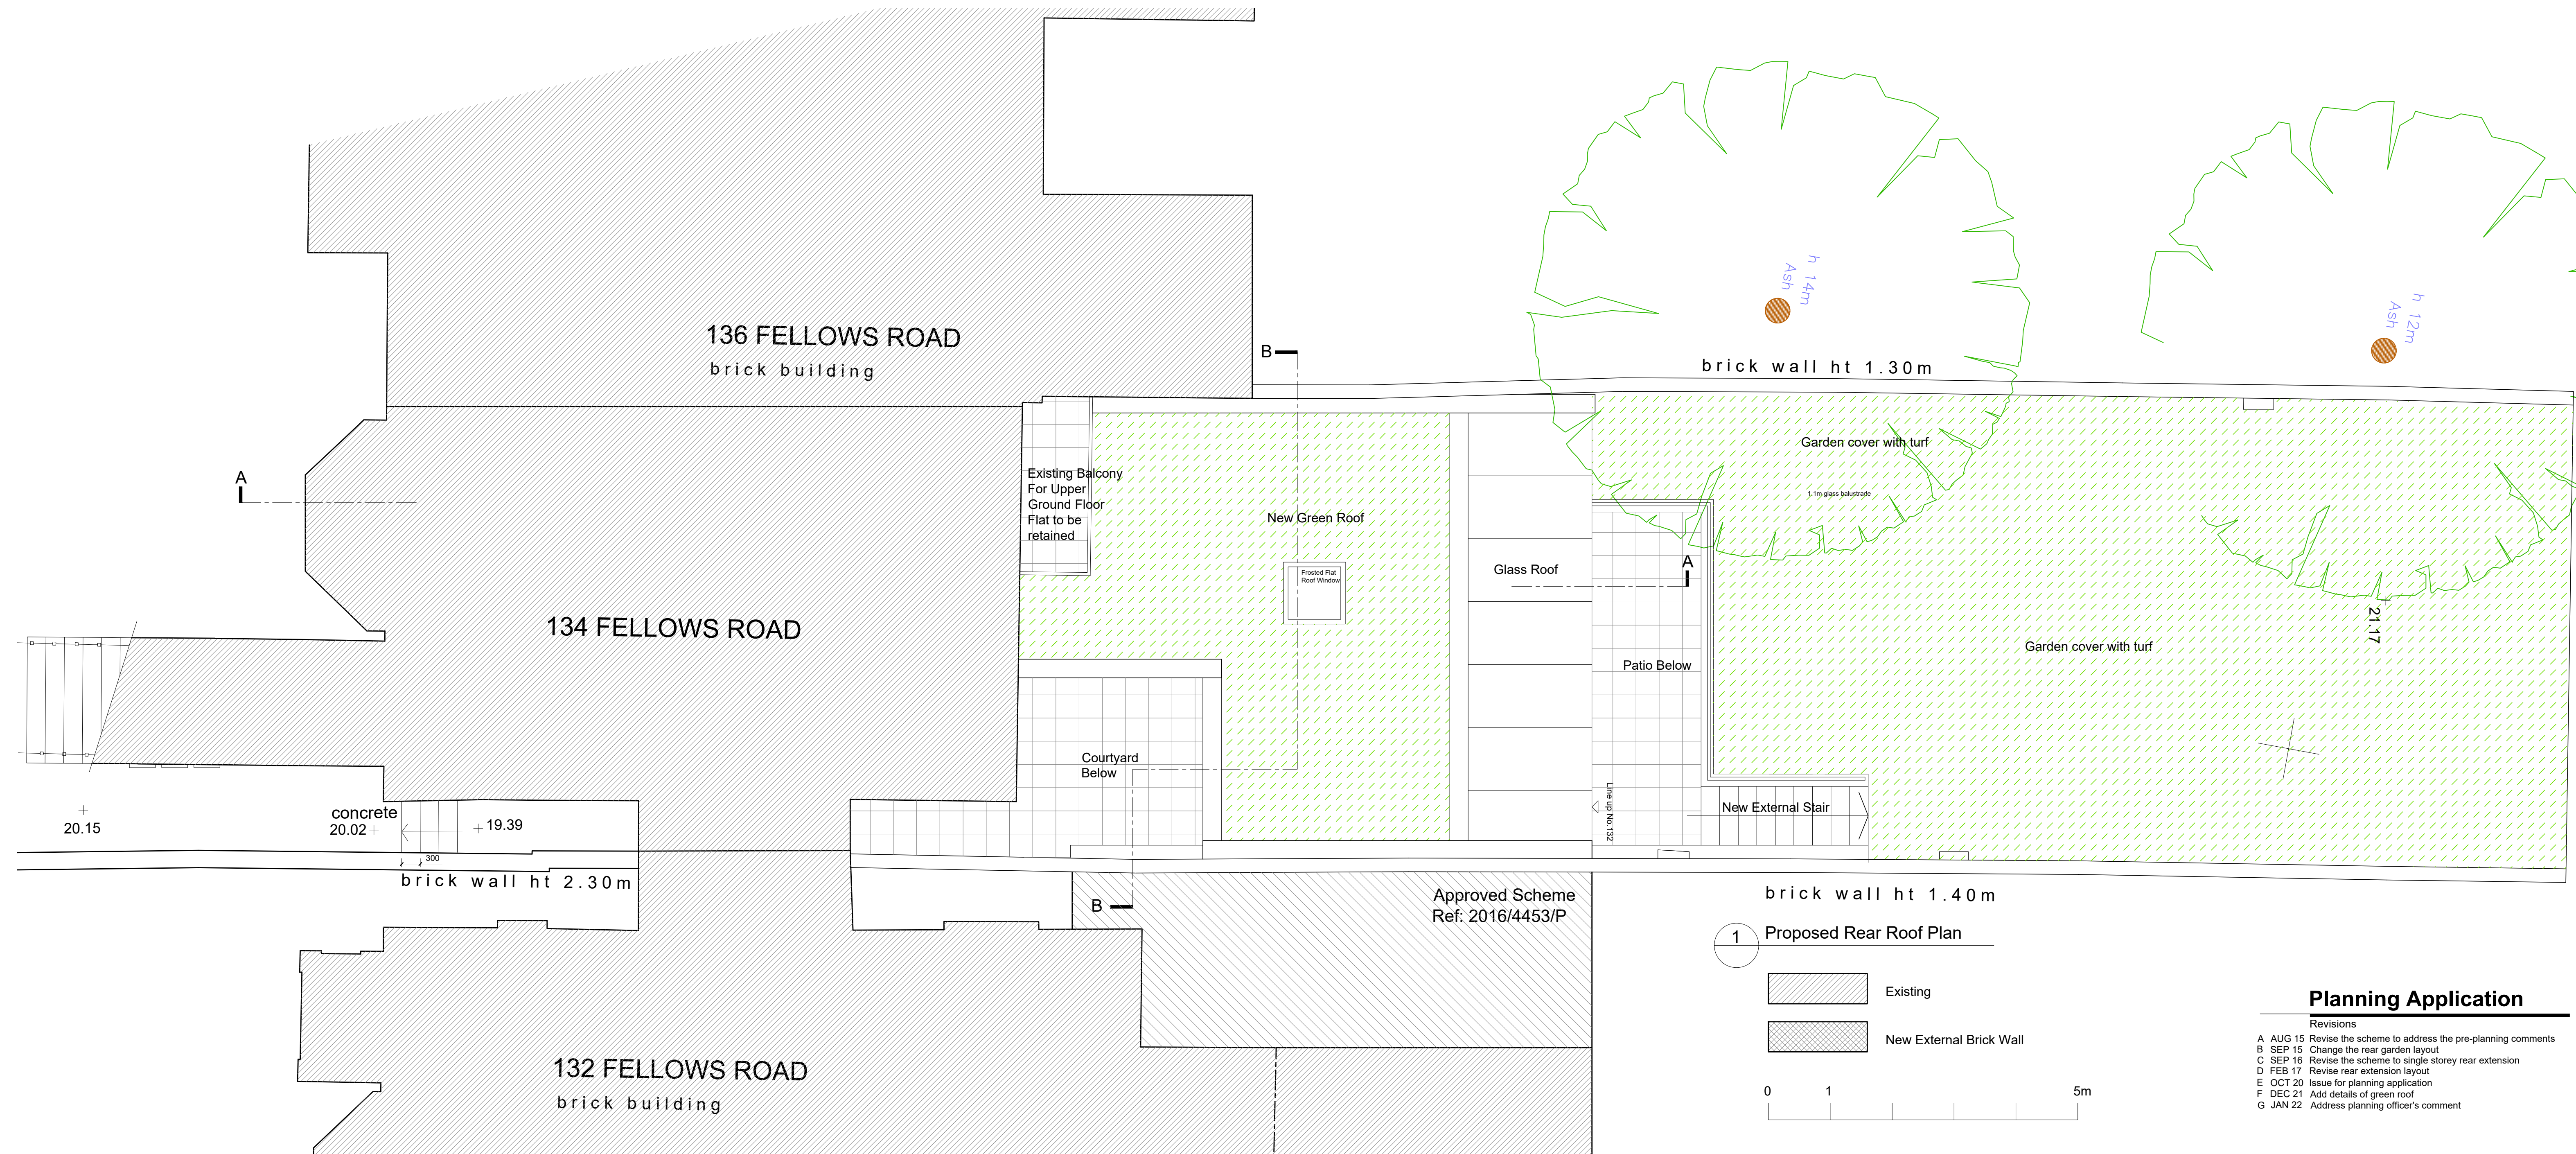

Planning Application

Revisions

A	AUG 15	Revise the scheme to address the pre-planning comments
B	SEP 15	Change the rear garden layout
C	SEP 16	Revise the scheme to single storey rear extension
D	FEB 17	Revise rear extension layout
E	OCT 20	Issue for planning application
F	DEC 21	Add details of green roof
G	JAN 22	Address planning officer's comment

Ko Architects

Office 18 Network Business Centre
329-339 Putney Bridge Road | London SW15 2PG
T 020 8780 3397
E postbox@koandpartners.co.uk

Client: Mr M Nourani
Project: 134 Fellows Road, London, NW3 3JH
Dwg: PROPOSED REAR ROOF PLAN

Dwg No: 430-A-011
Date: JAN 2022
Scale: 1:50@A1

Revision: G