






EXISTING AND PROPOSED
FRONT ELEVATION
NO CHANGES PROPOSED

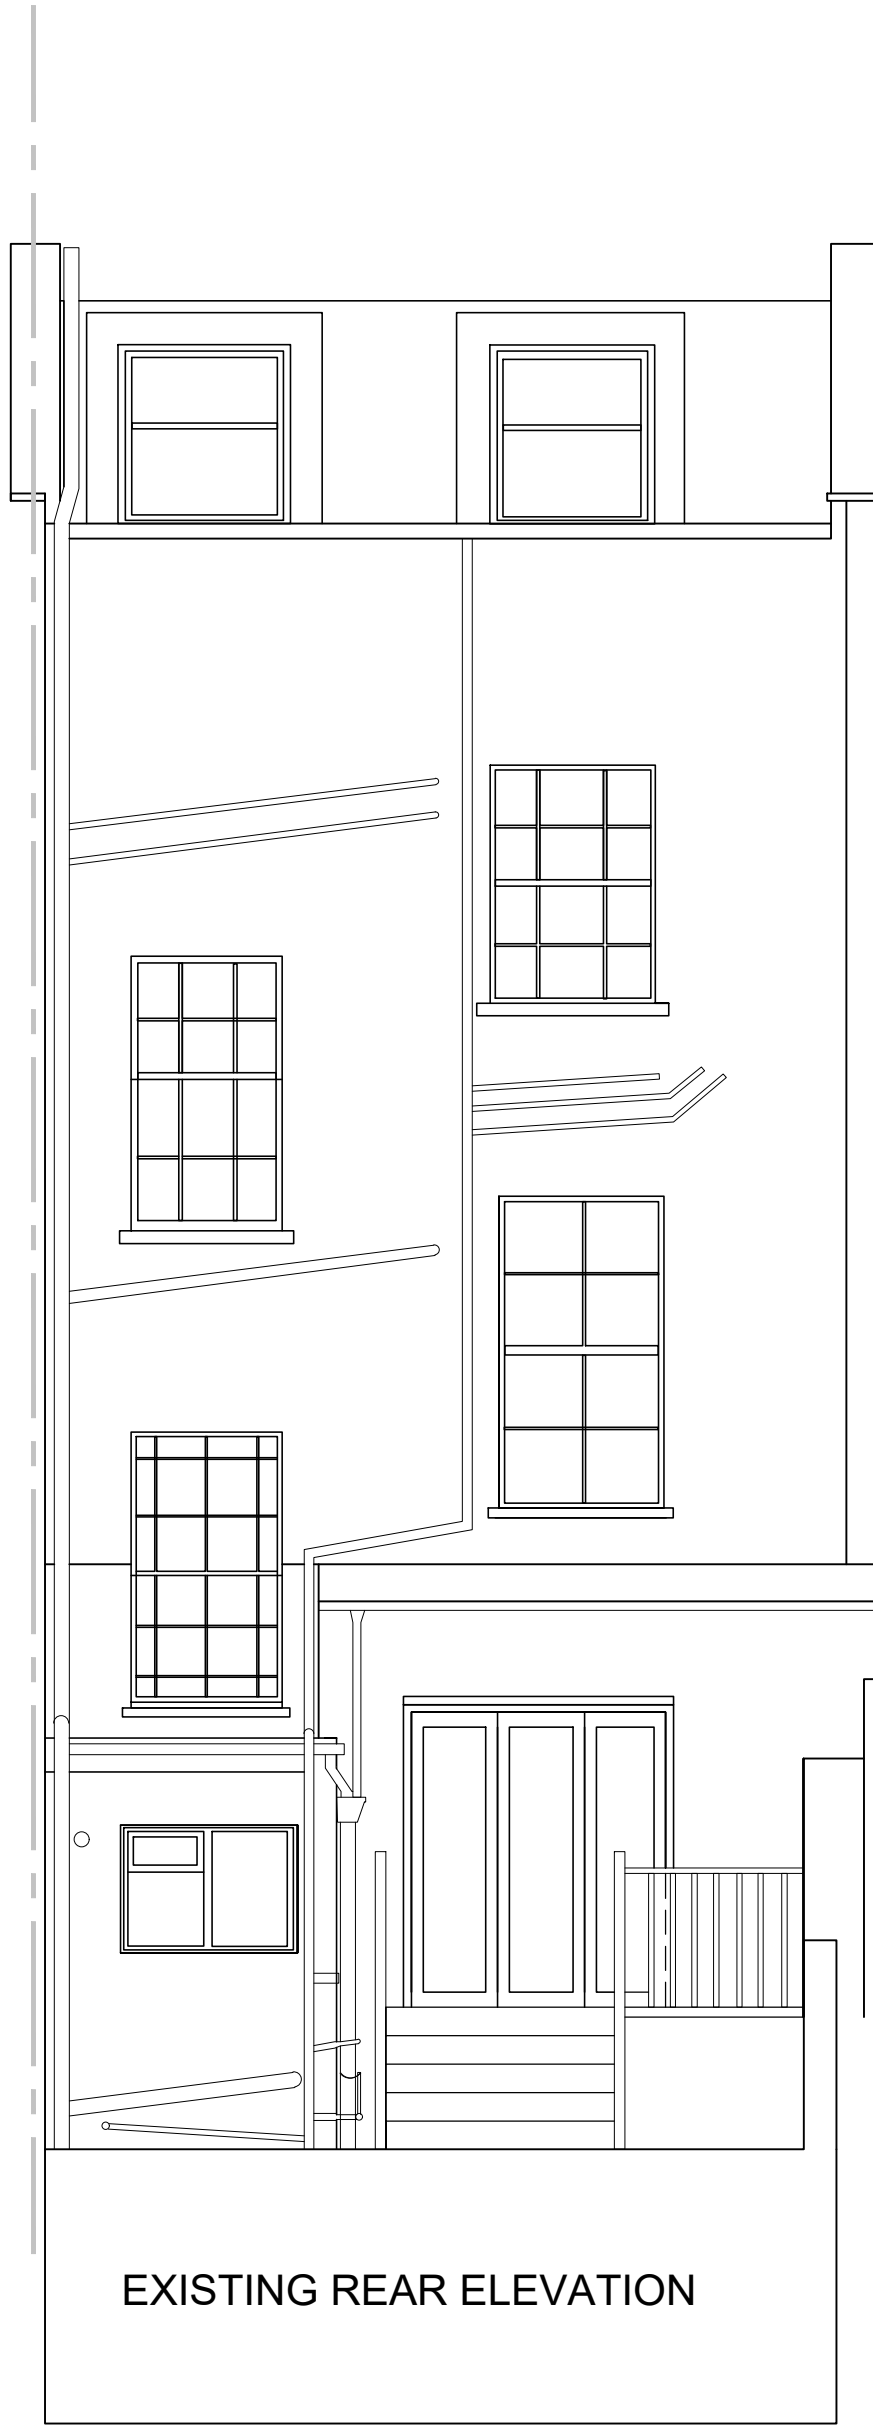


EXISTING REAR ELEVATION

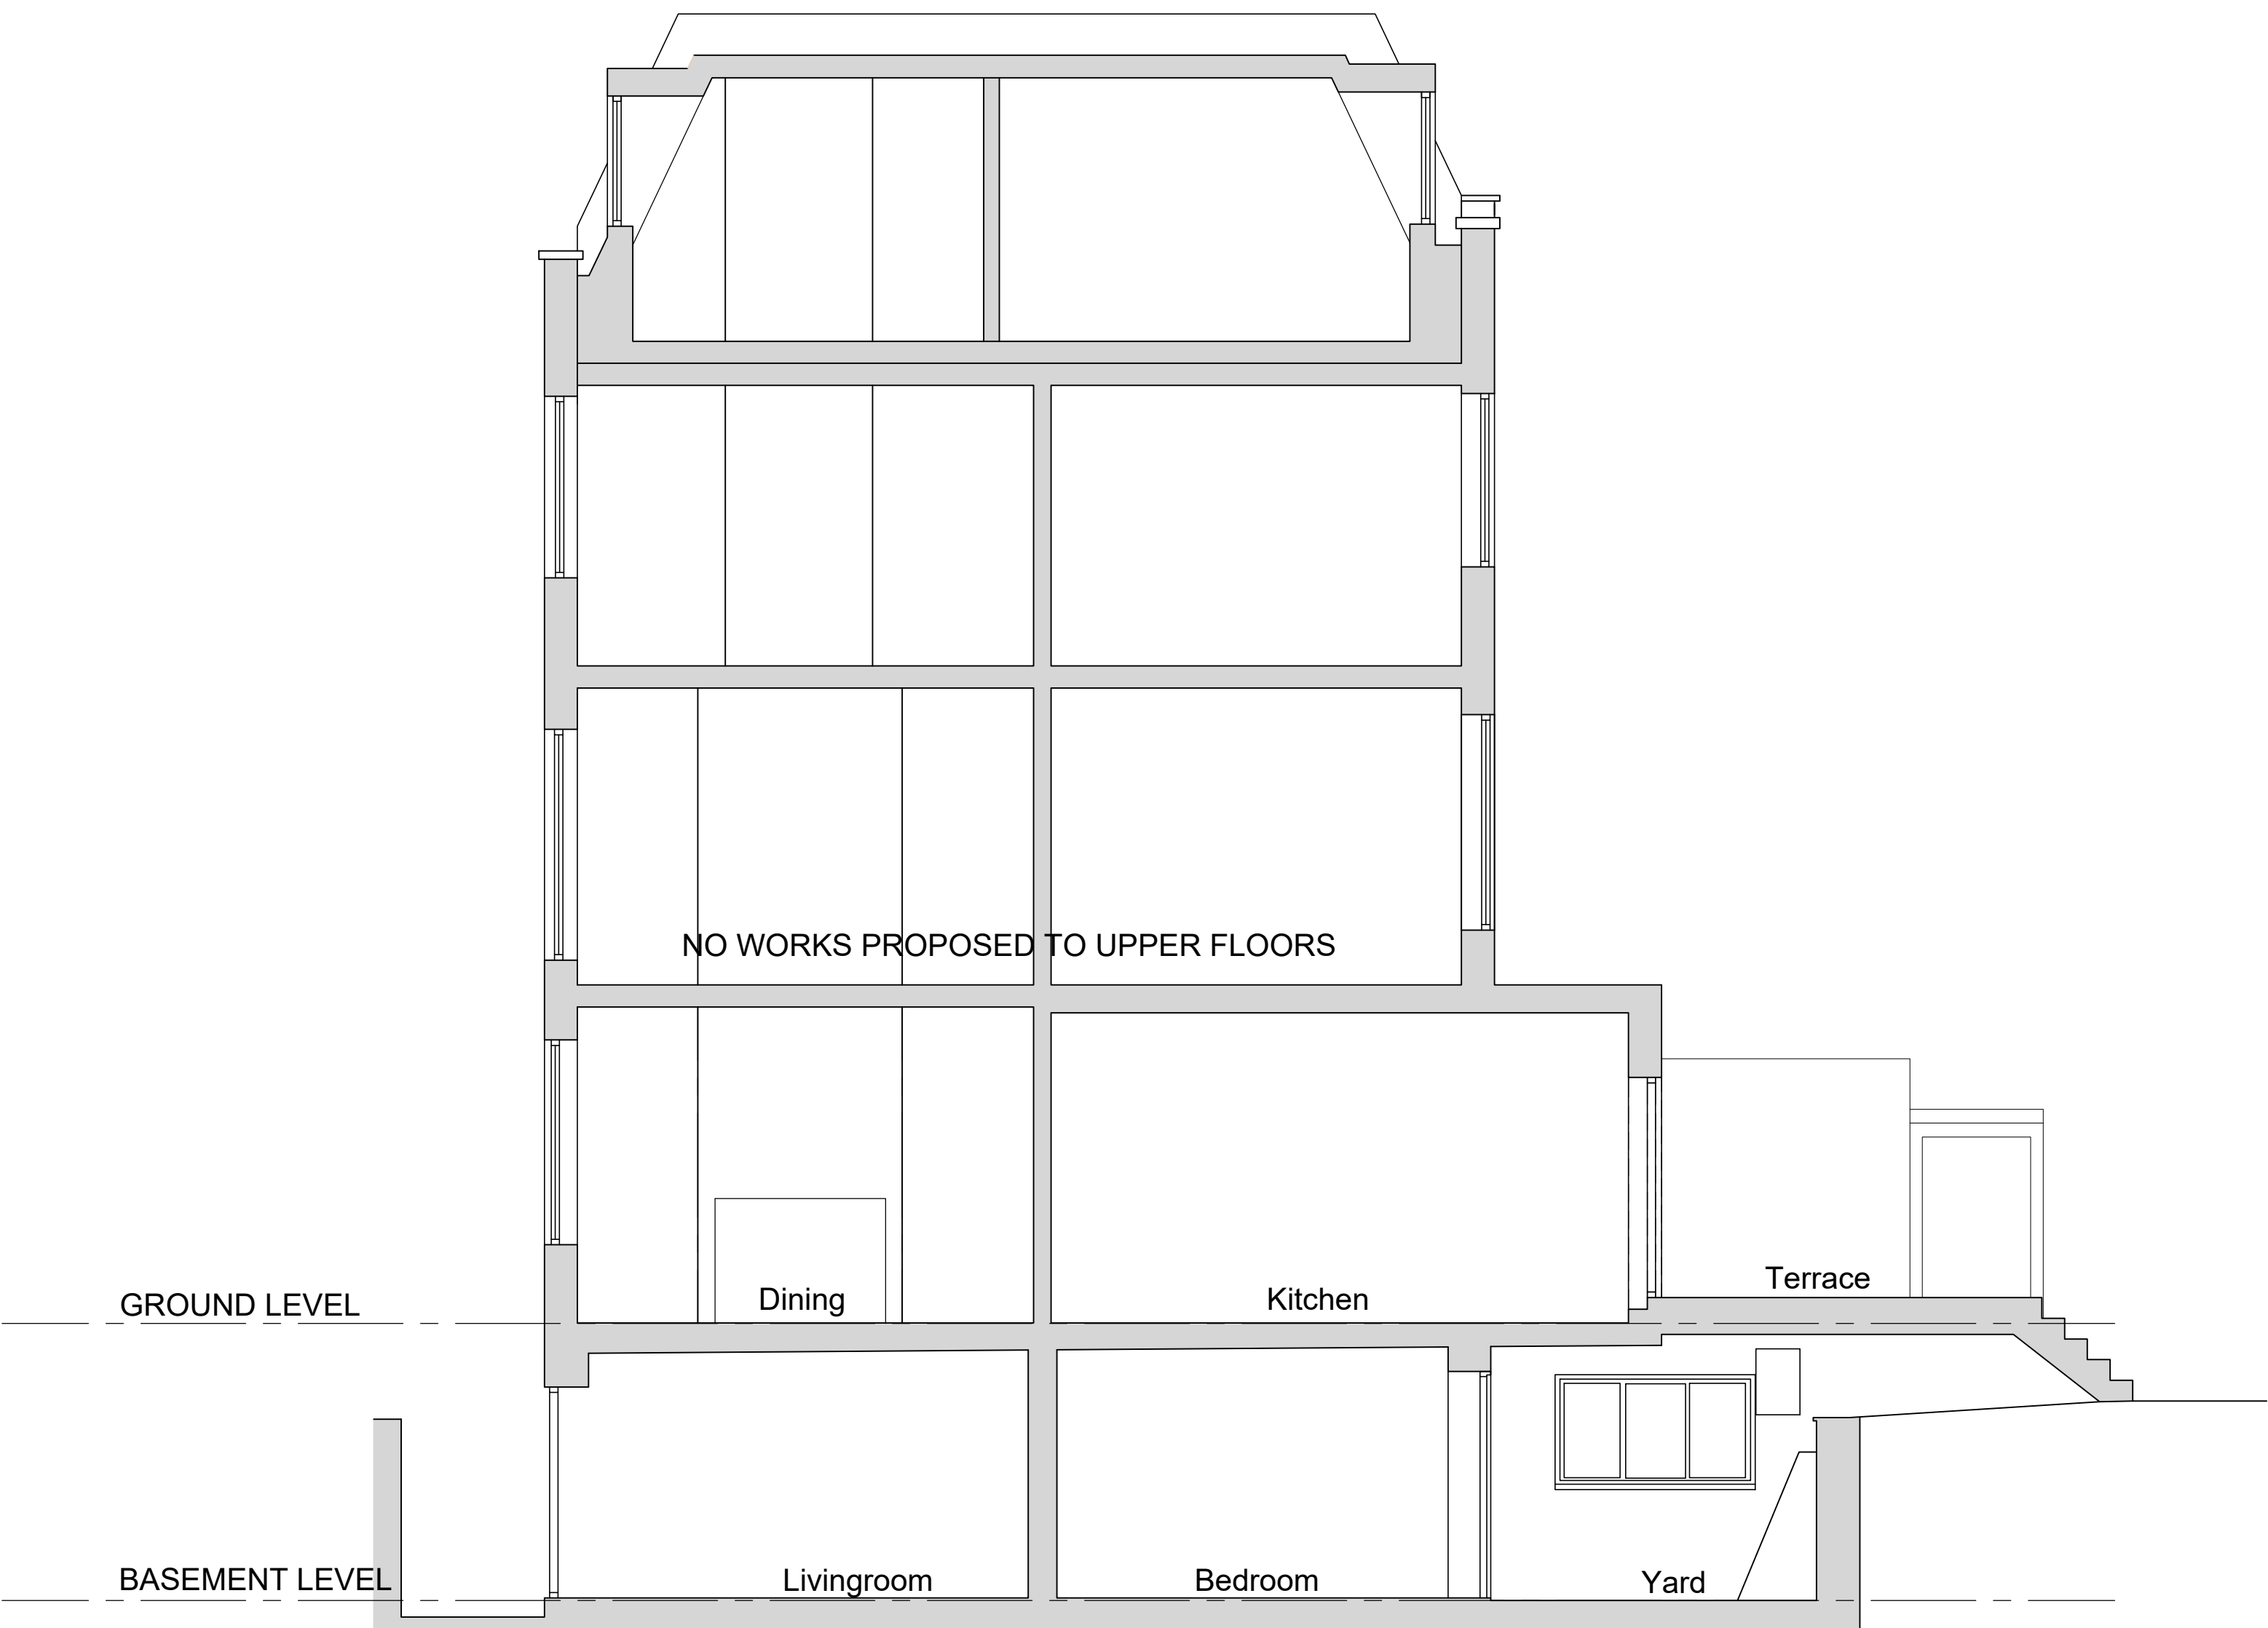

EXISTING SECTION C-C
scale 1:50

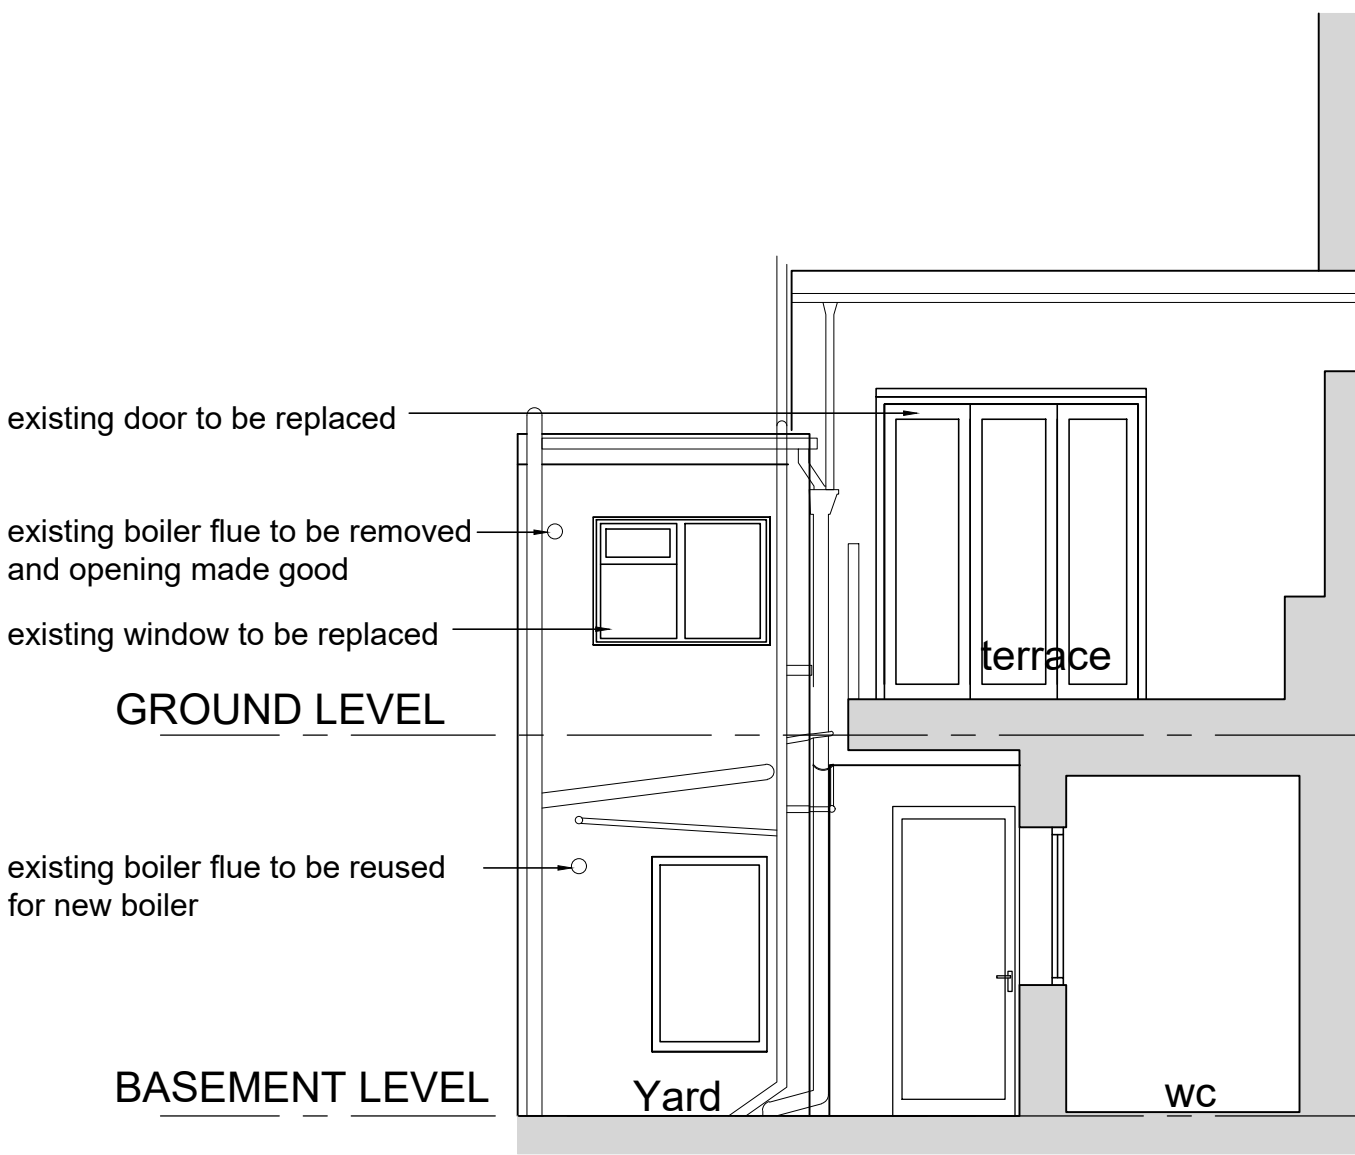

EXISTING SECTION A-A
scale 1:50

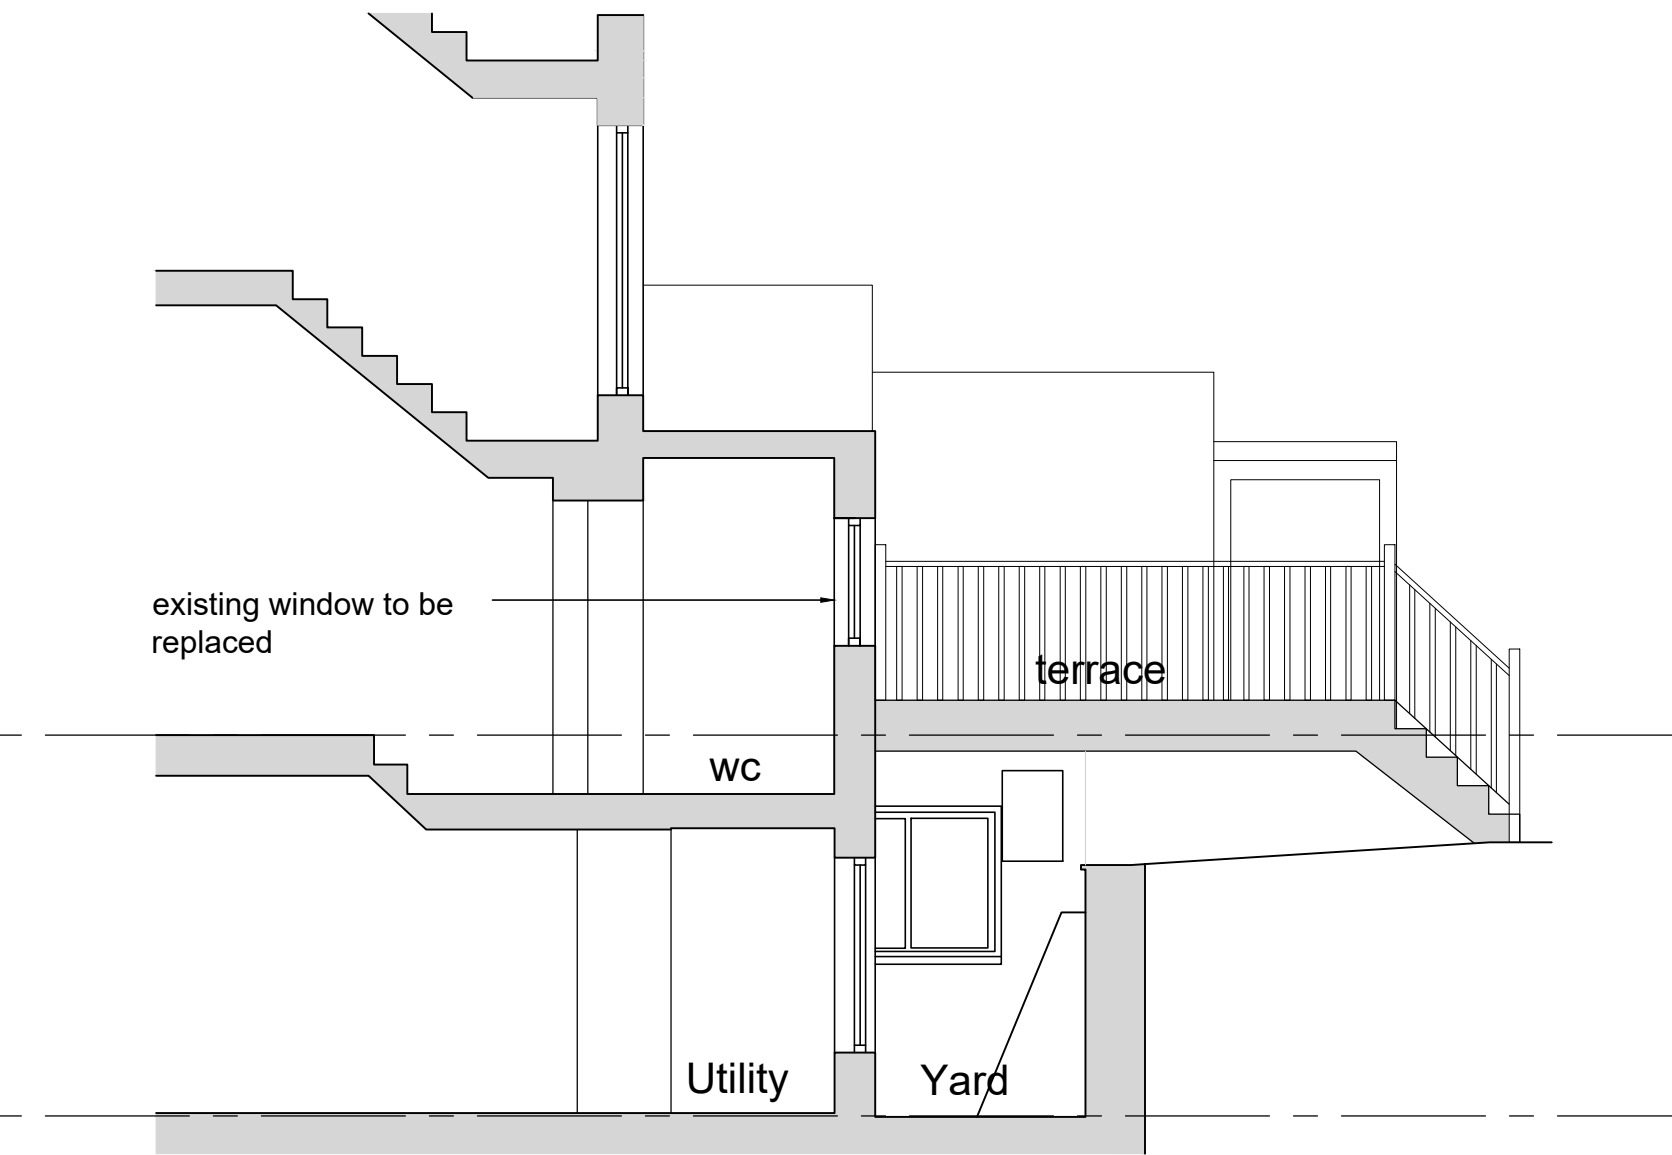

EXISTING SECTION B-B
scale 1:50

DOCUMENTS		DATE	PROJECT
PARALLEL LINES DESIGNS 6 ACTON ROAD - WHITSTABLE - CT5 1JH t. 07708851111 e. parallelinesdesigns@gmail.com			
PROJECT DETAILS			
109 ALBERT STREET LONDON NW1 7NB			
DRAWING TITLE			
EXISTING ELEVATIONS & SECTIONS			
DATE	SCALE		REVISION
AUGUST 2021	1:50 @ A1		
DRAWING NUMBER			
21004-03			/