




PLANS AS APPROVED

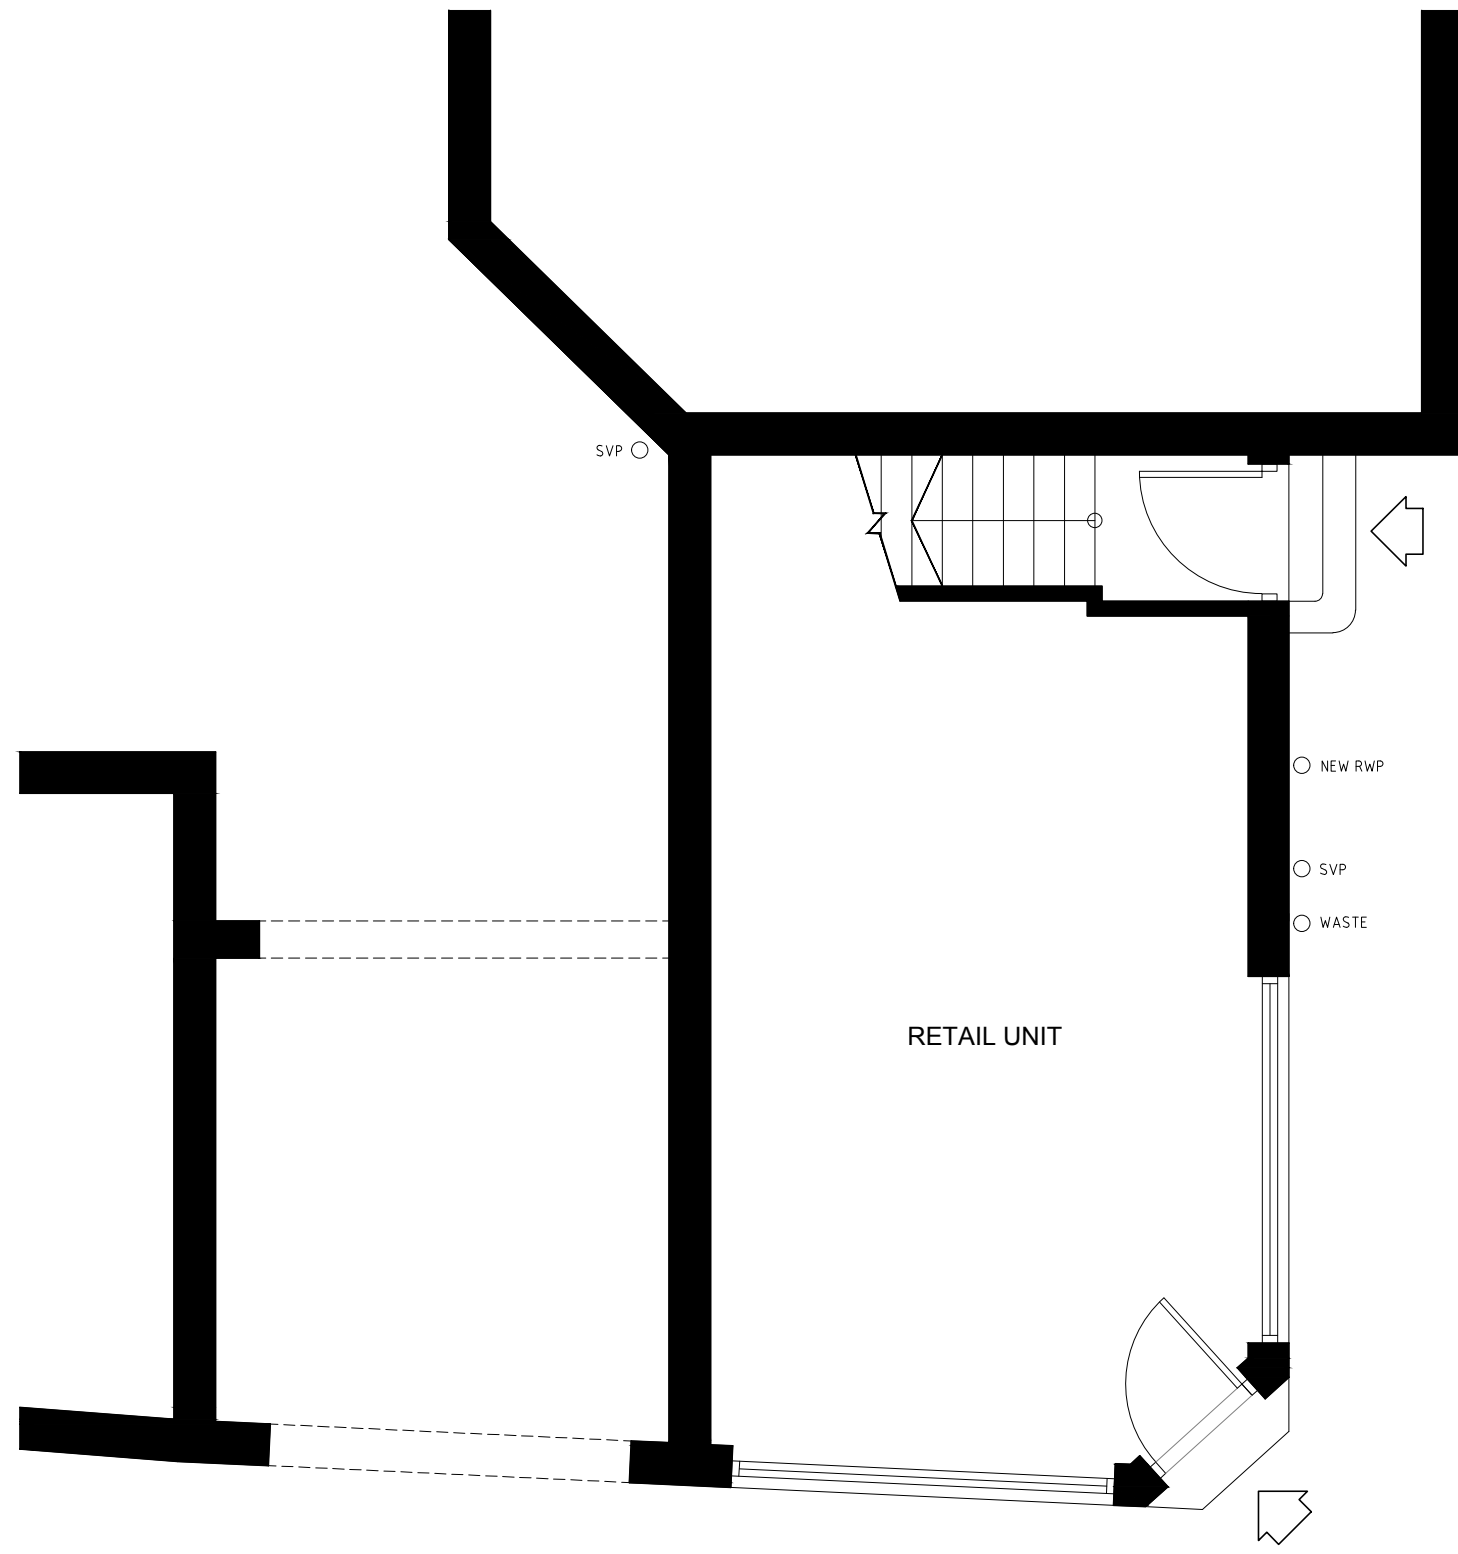


01 GROUND FLOOR PLAN
1:50

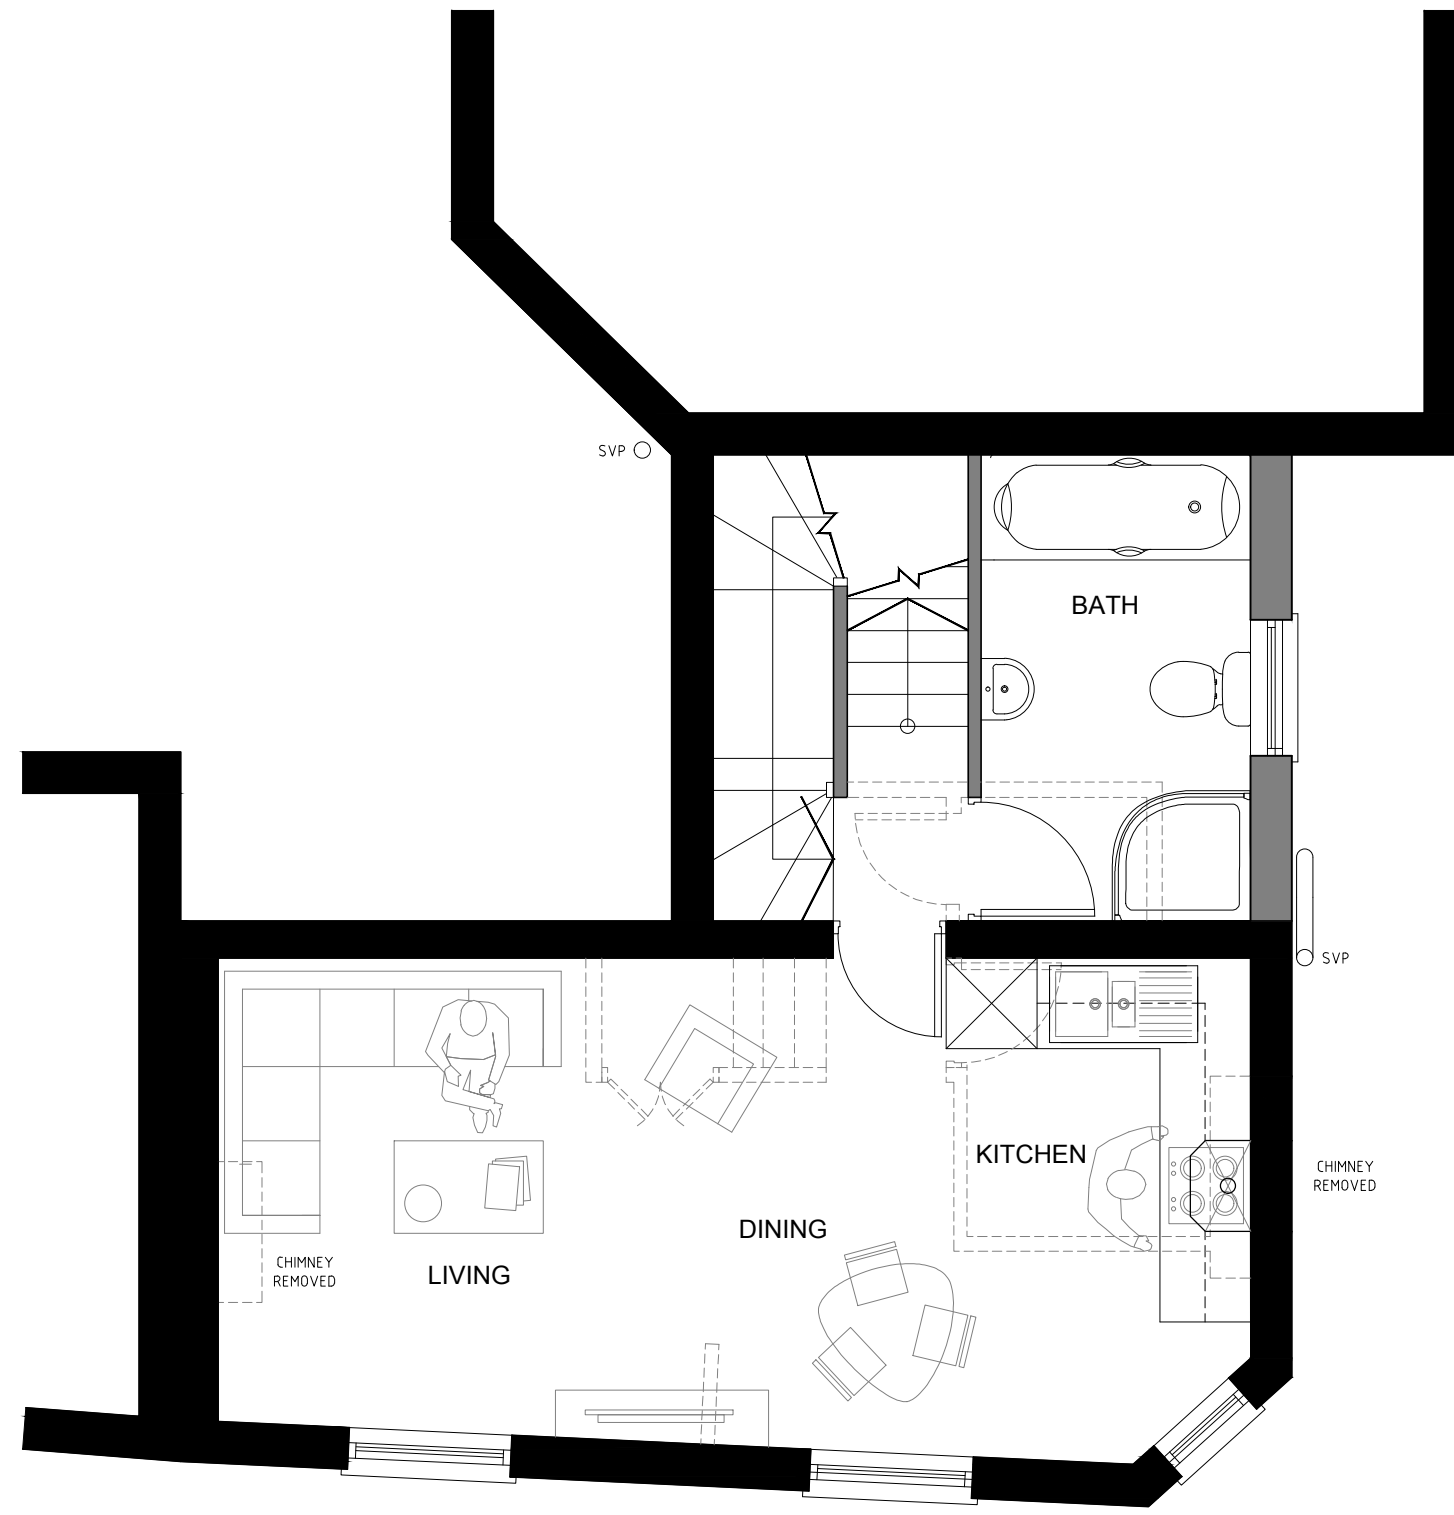

02 FIRST FLOOR PLAN
1:50

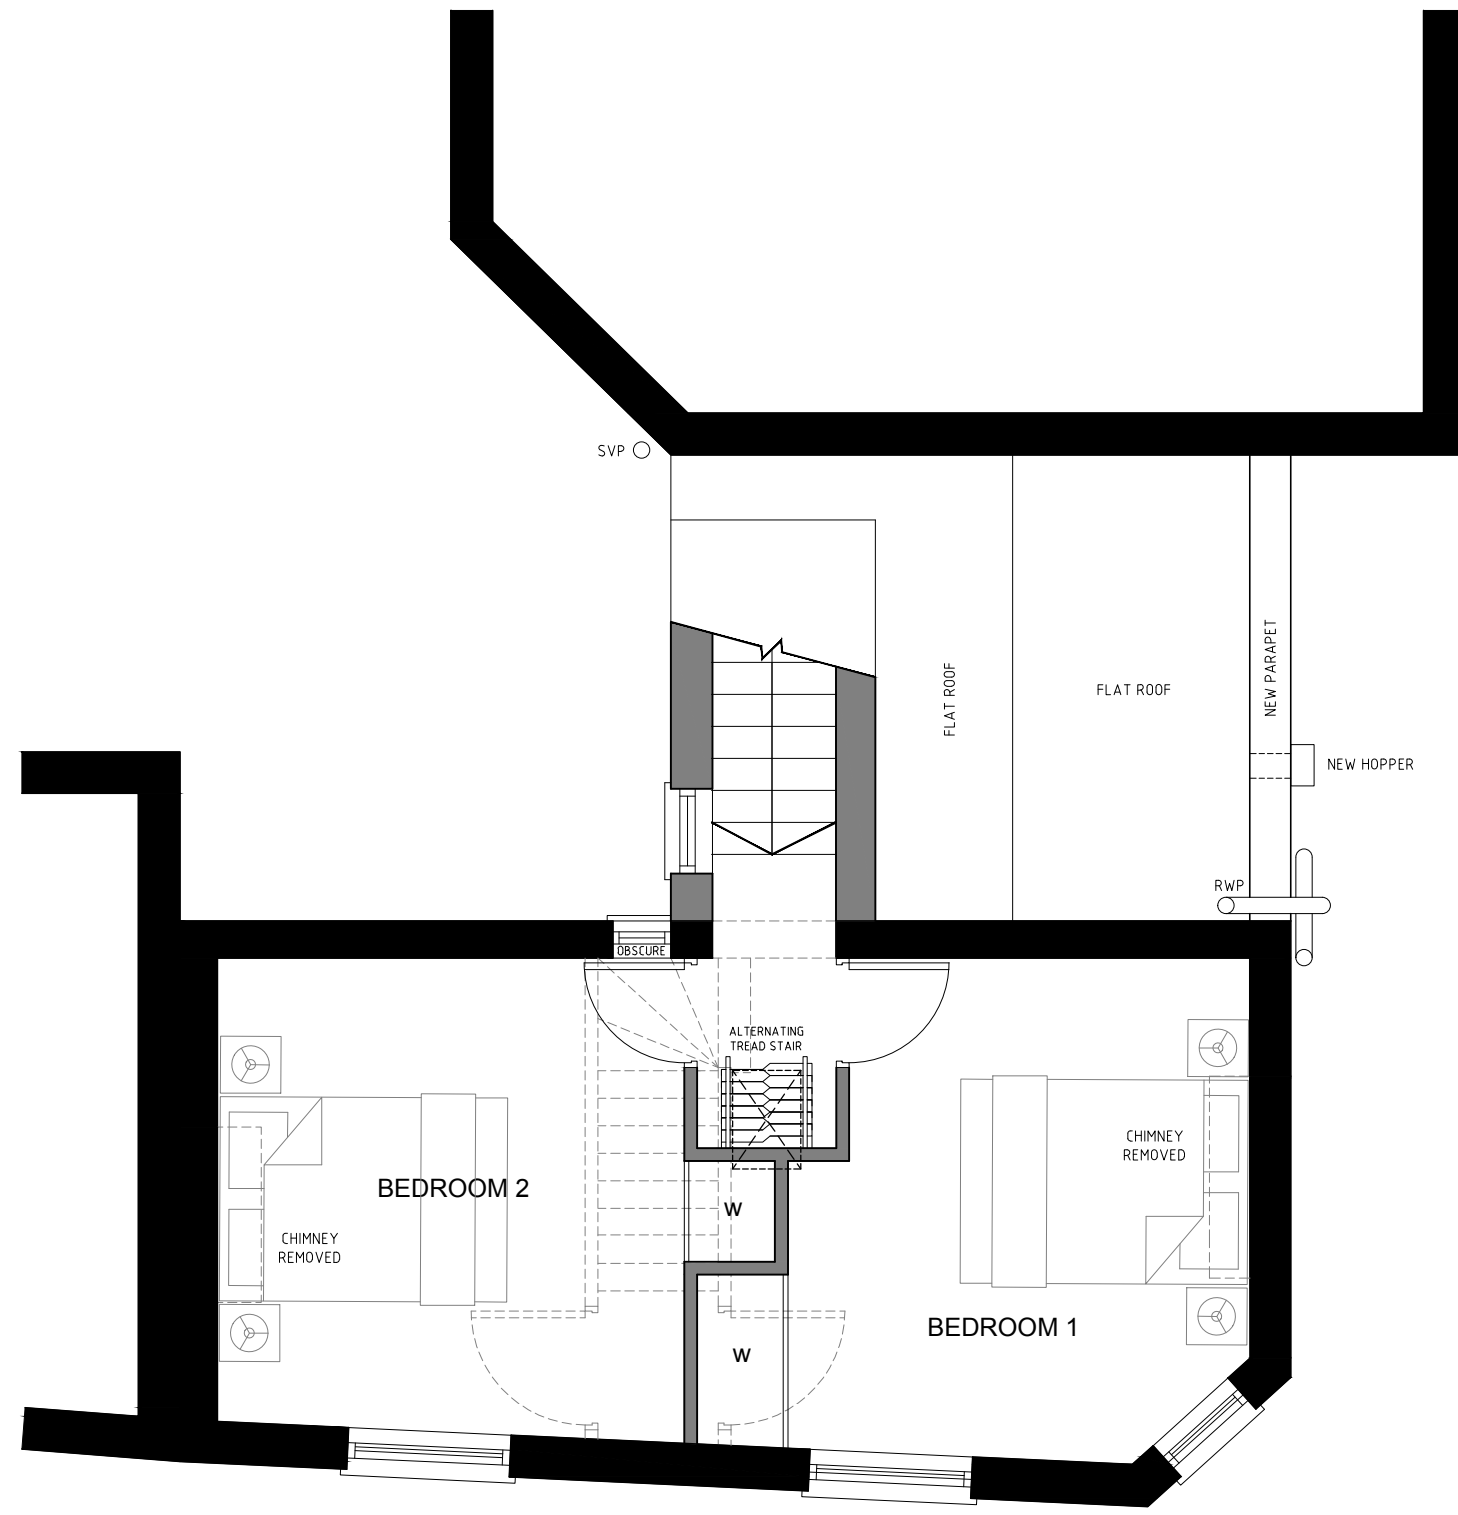


03 SECOND FLOOR PLAN
1:50

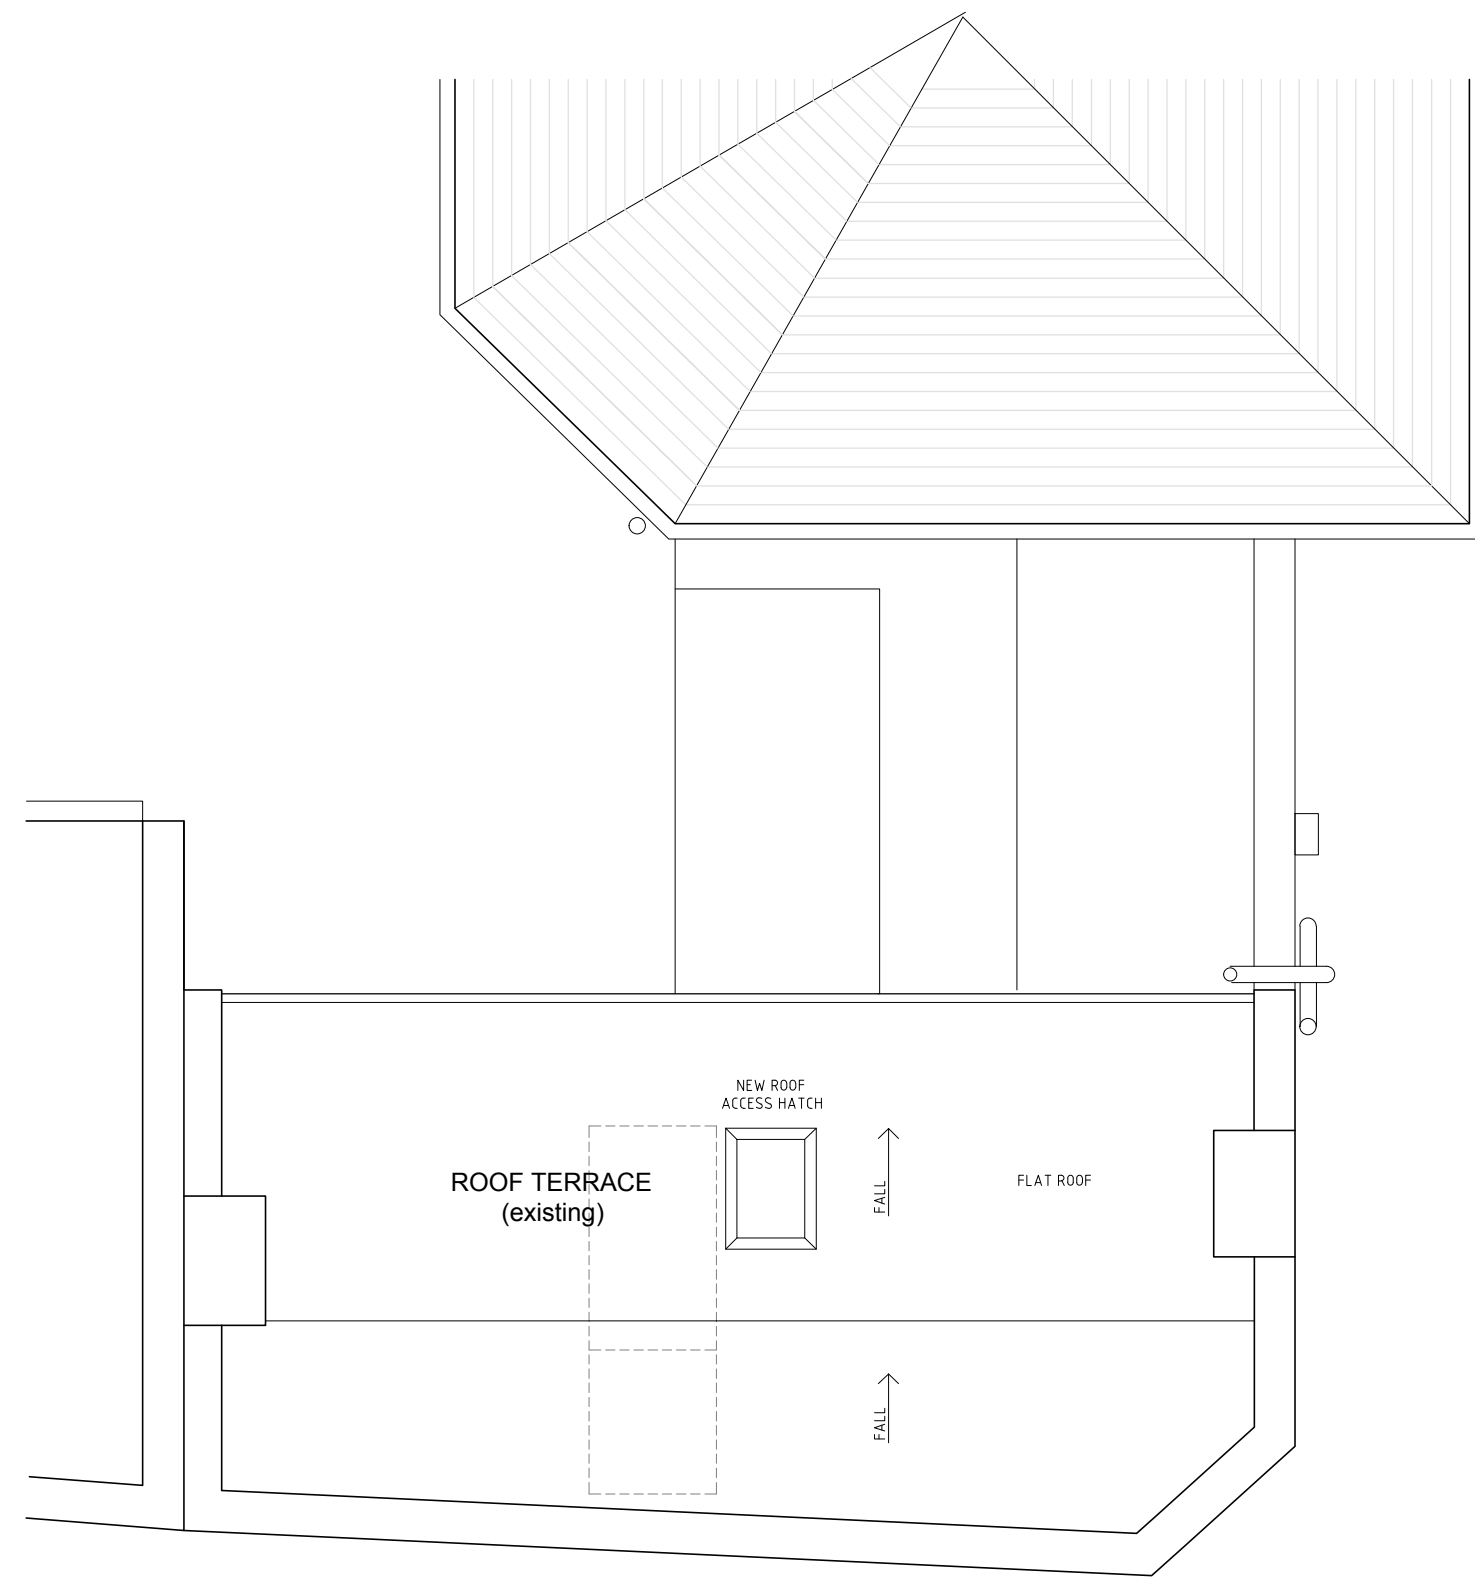


04 ROOF PLAN
1:50


PLANS AS PROPOSED

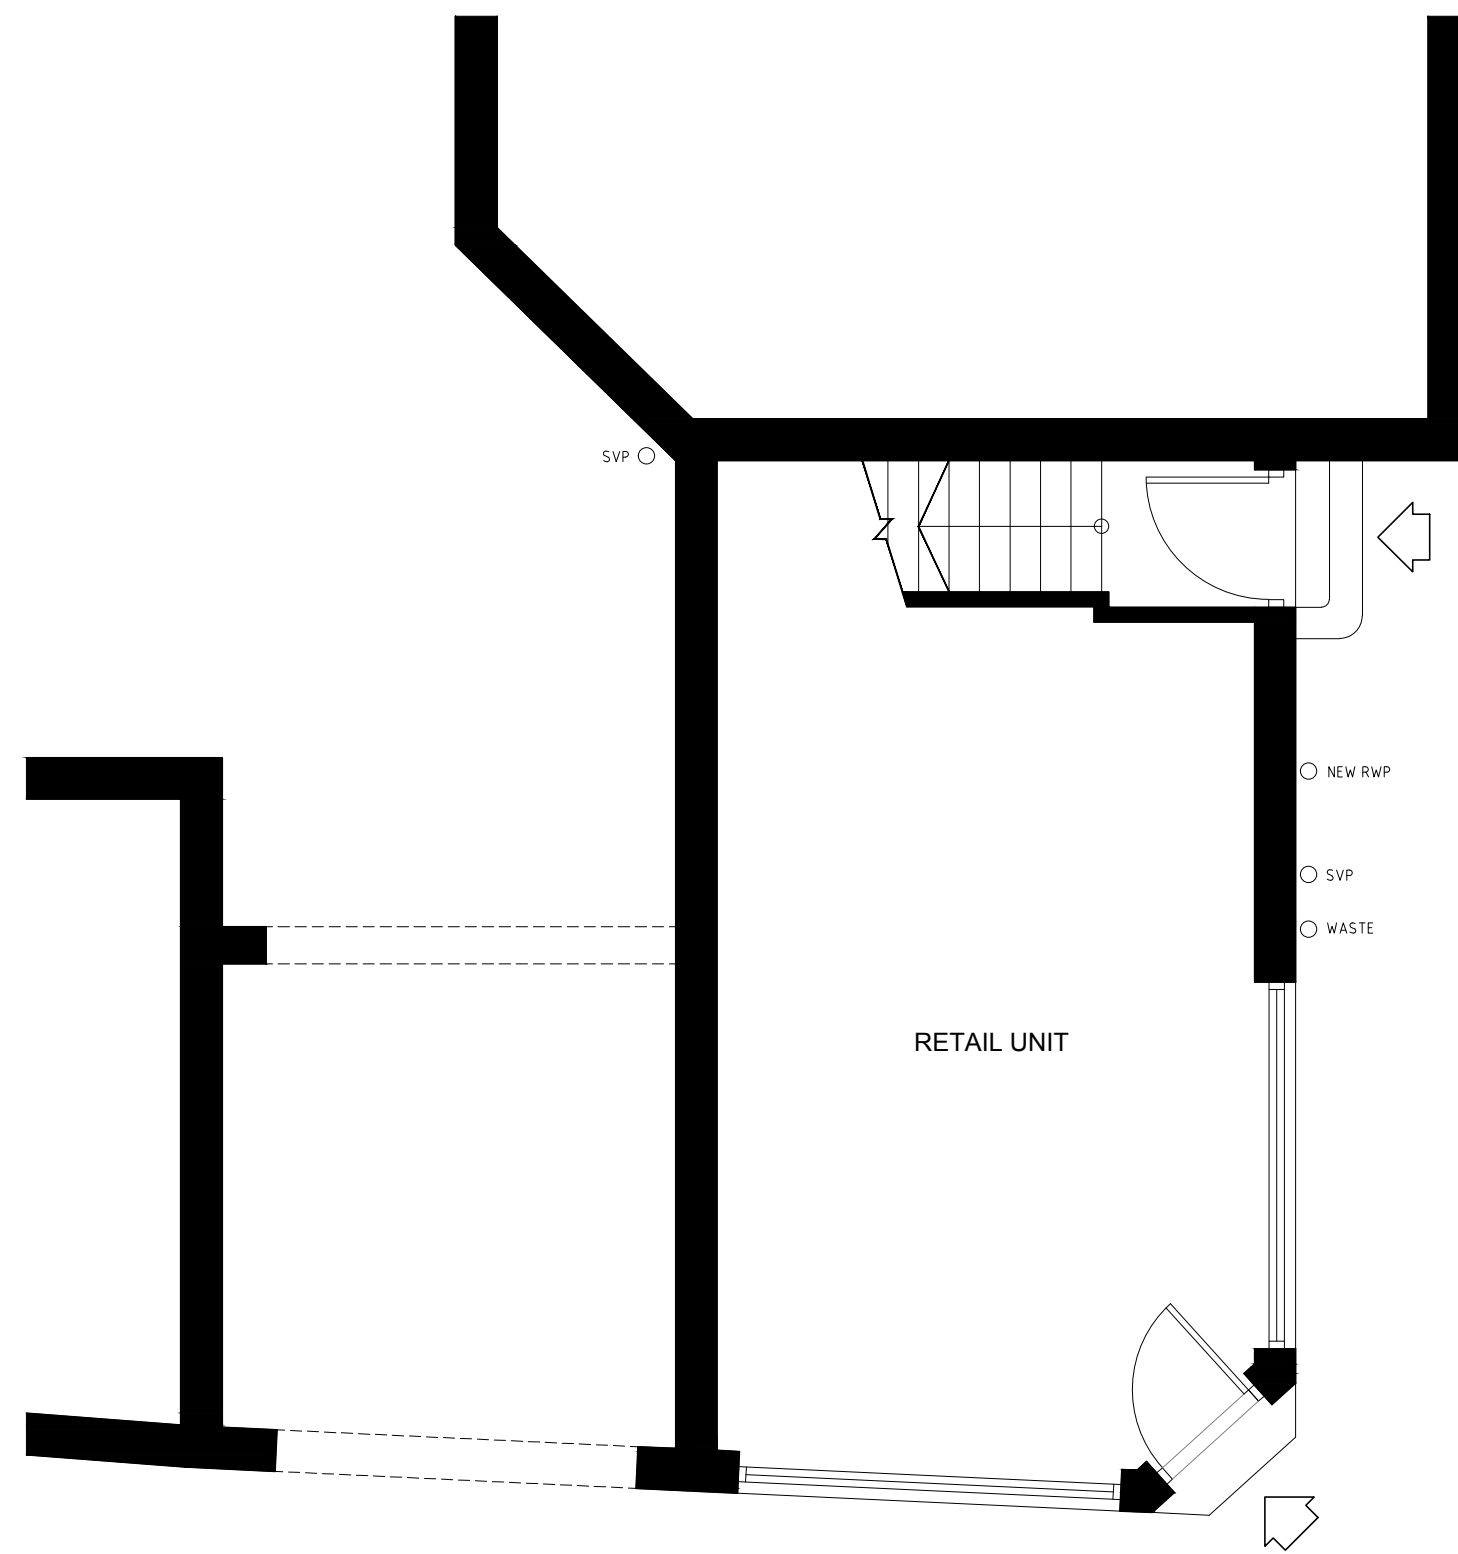


01 GROUND FLOOR PLAN
1:50

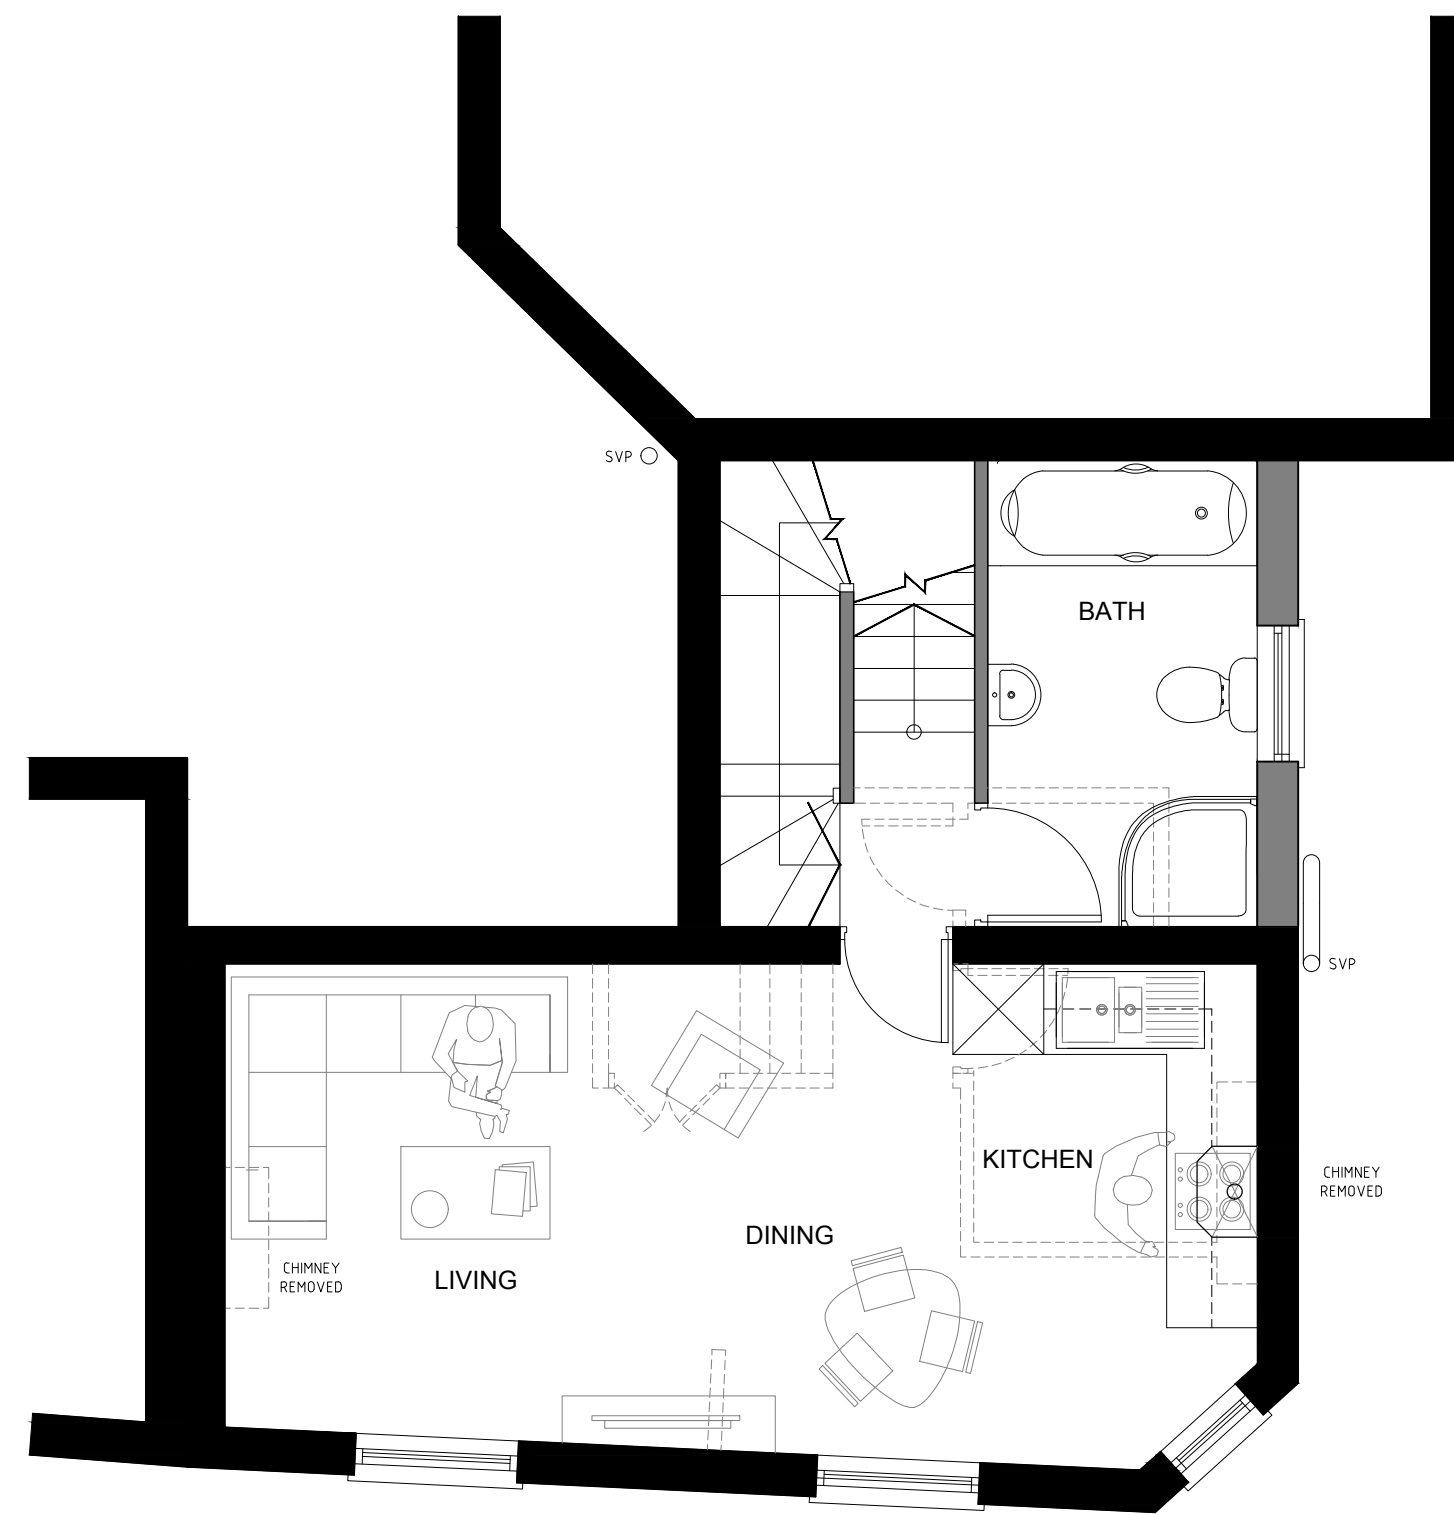

02 FIRST FLOOR PLAN
1:50

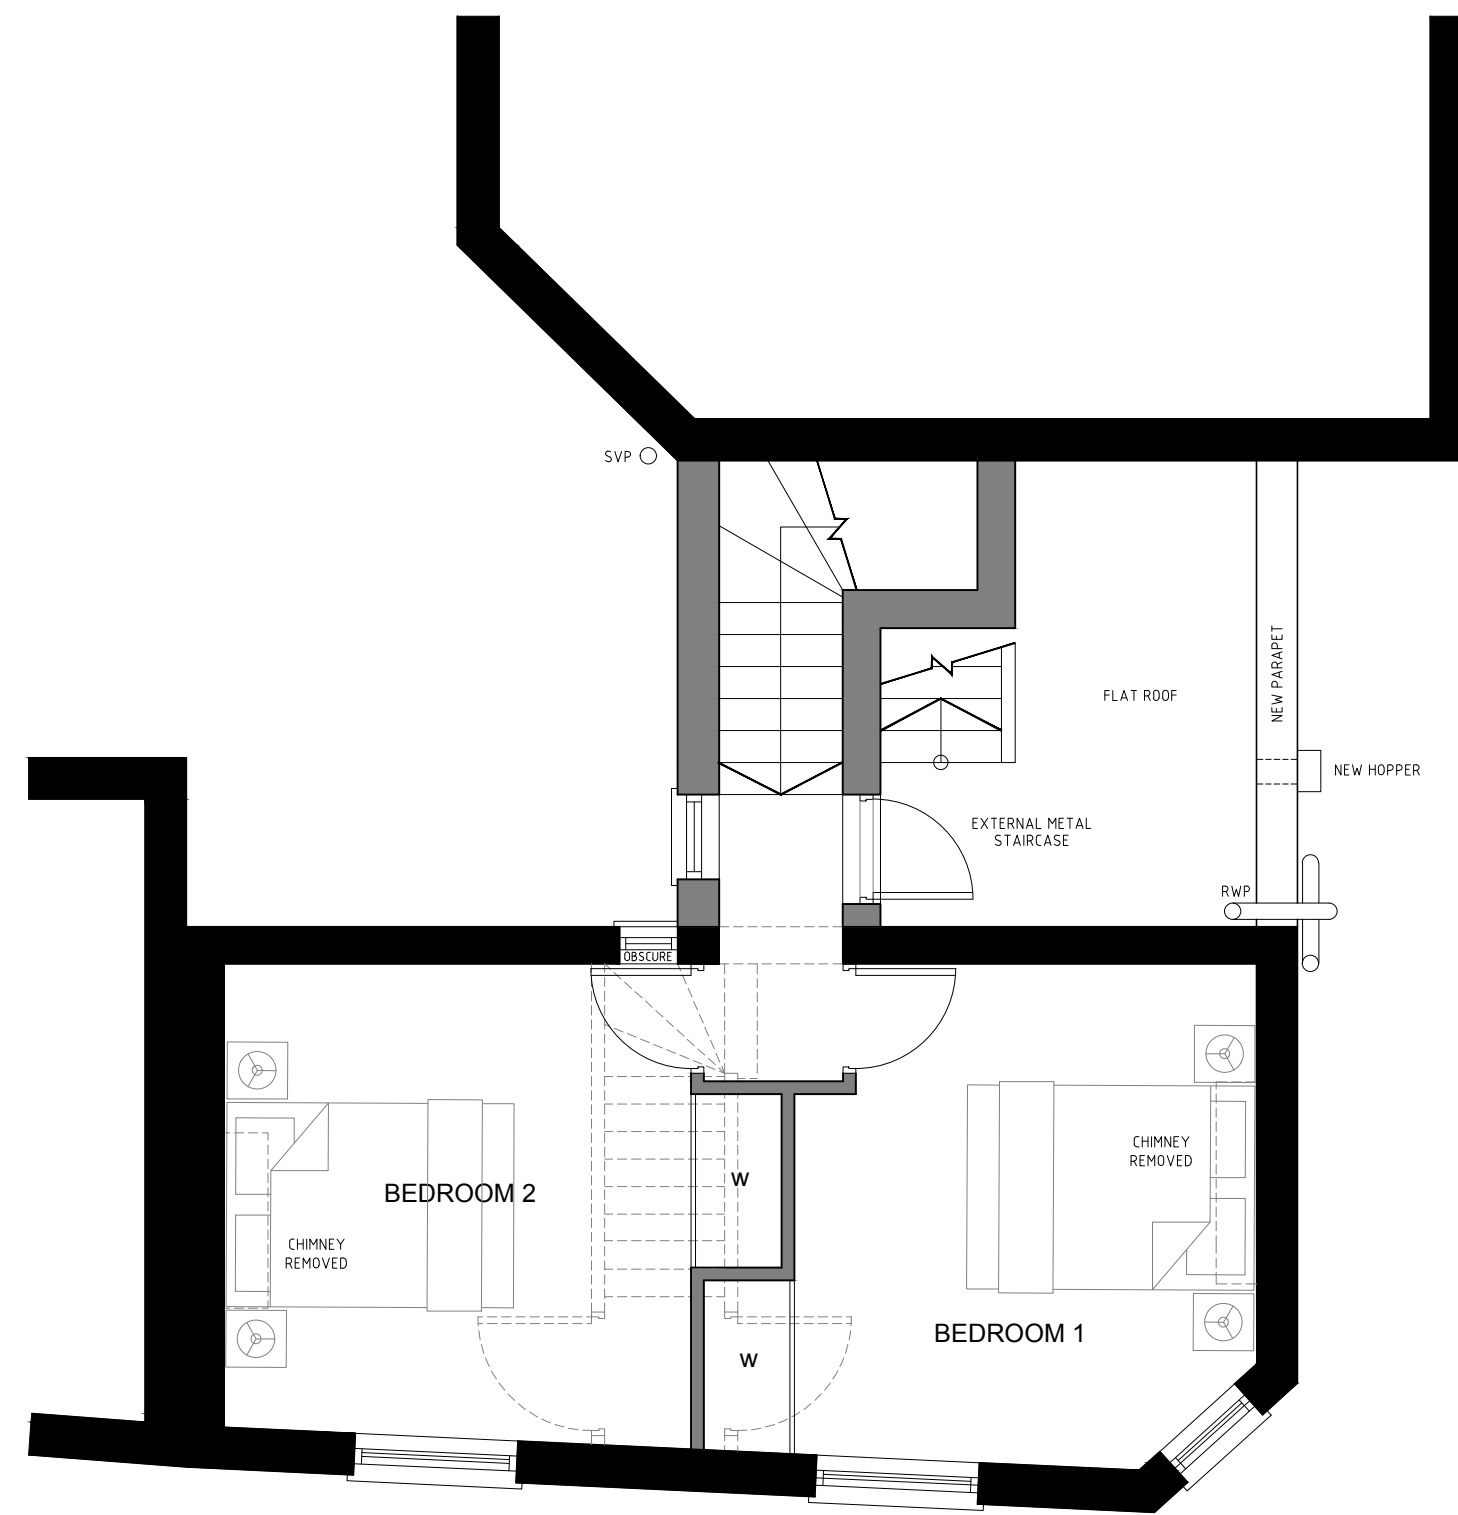

03 SECOND FLOOR PLAN
1:50

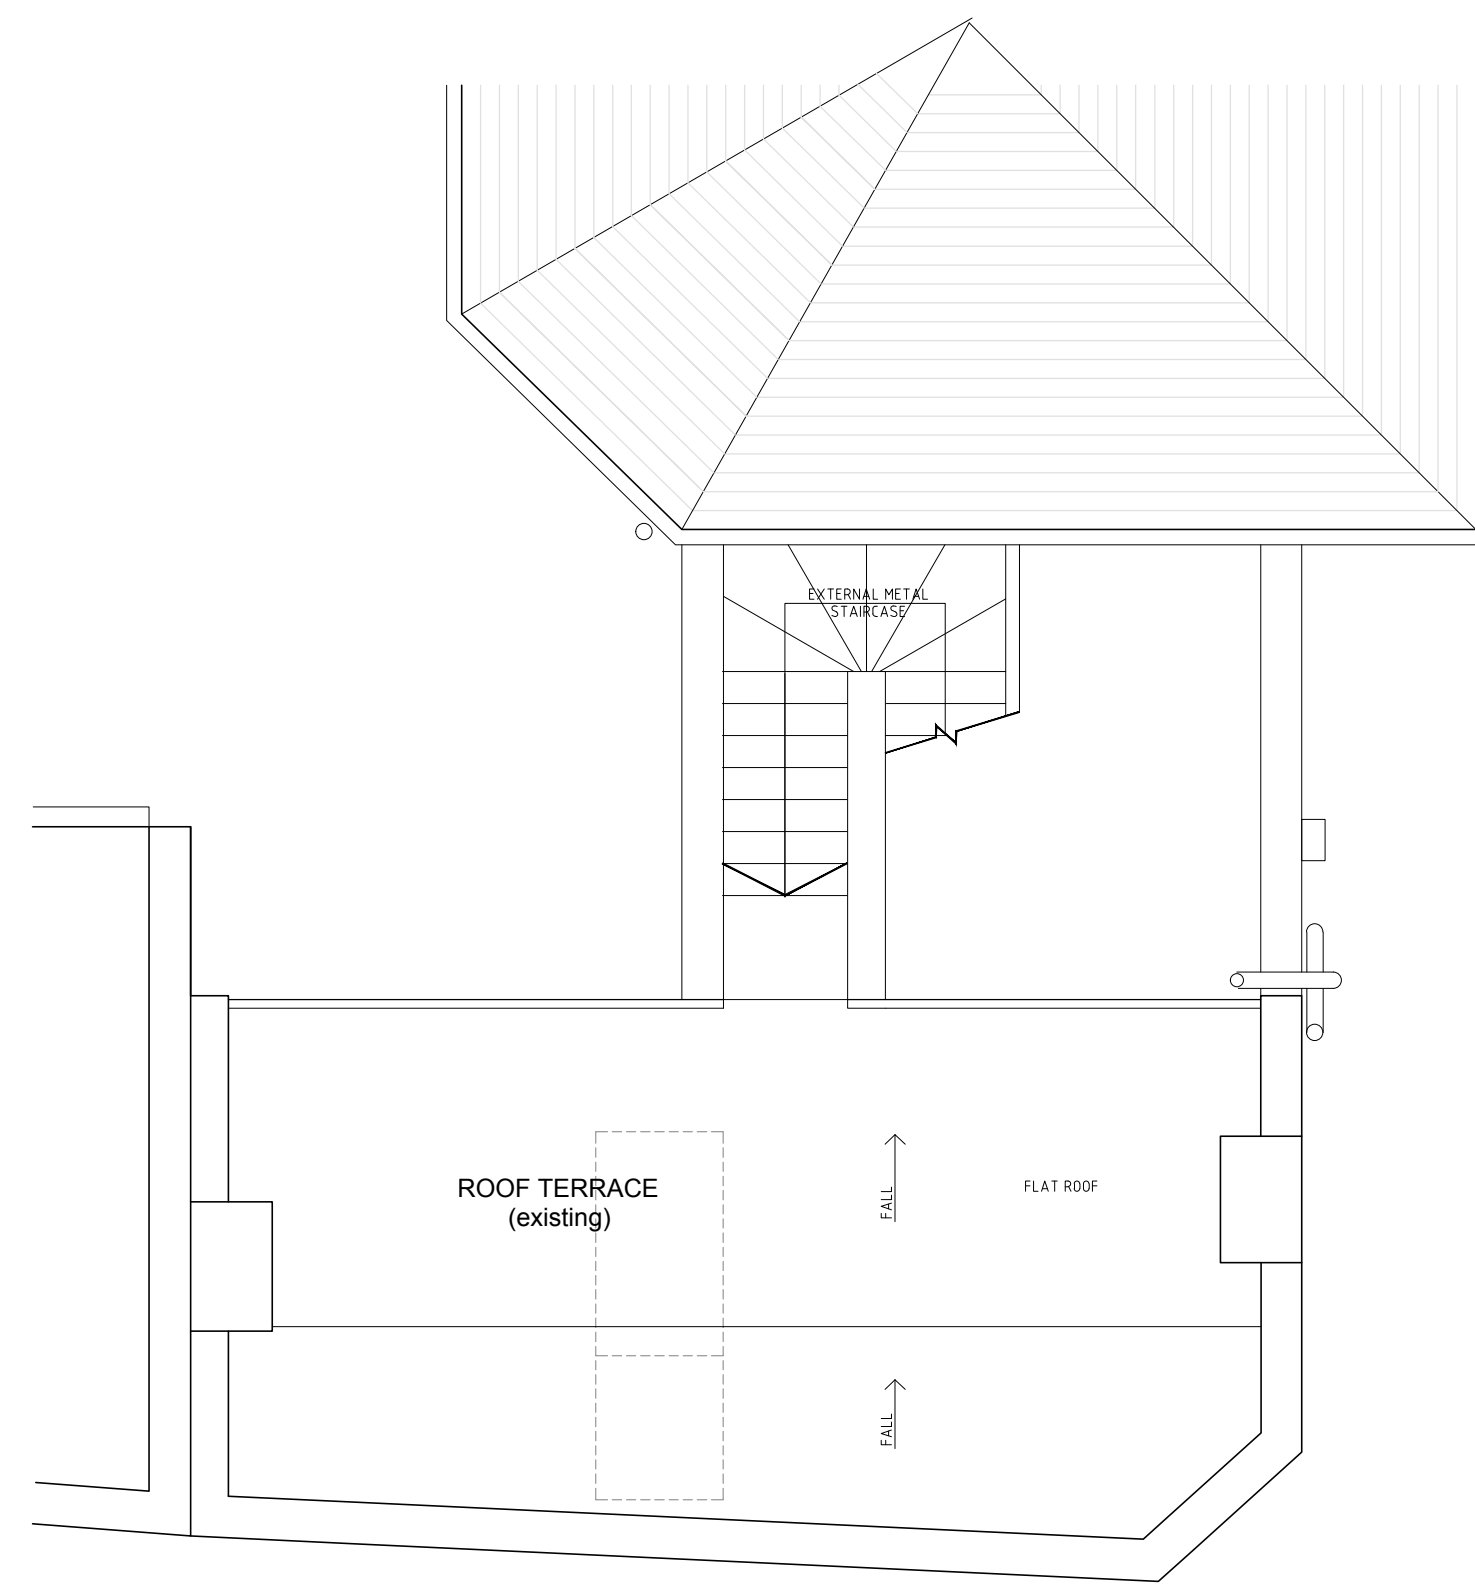

04 ROOF PLAN
1:50

PROJECT ARCHITECT TO BE NOTIFIED OF DISCREPANCIES IN FIGURED DIMENSIONS. CONTRACTOR TO VERIFY ALL DIMENSIONS ON SITE. THIS DRAWING IS COPYRIGHT.

Orientation

Schedule of Area

Key

P08	Preliminary planing issue	13.01.22
P07	Scheme extended	31.08.21
P06	Key amended	24.06.21
P05	Key and shading added	24.06.21
P04	Updated to LA comments	12.05.21
P03	Second floor amendments	03.02.21
P02	Updated to client's comments	02.02.21
P01	Updated to client's comments	01.02.21
P00	Preliminary issue	19.01.21

Rev	Description	Date
-----	-------------	------



Whitebox Architecture + Design
3 Kenswick Manor
Lower Broadheath
Worcester WR2 6QB

Client
-

Project
FLAT A, 10 HEATH STREET, LONDON. NW3 6TE

Drawing Title
FLOOR PLANS AS PROPOSED

Project No. 1039	Drawing No. WHB-MA[20]0002	Revision P08
Scale 1:50@A0	Date 19.01.21	Drawn by WHB

Status
PLANNING

SCALE 1:50
SCALE 1:1
0m 1m 2m 3m 4m 5m