




01 HEATH STREET AS EXISTING
1:50

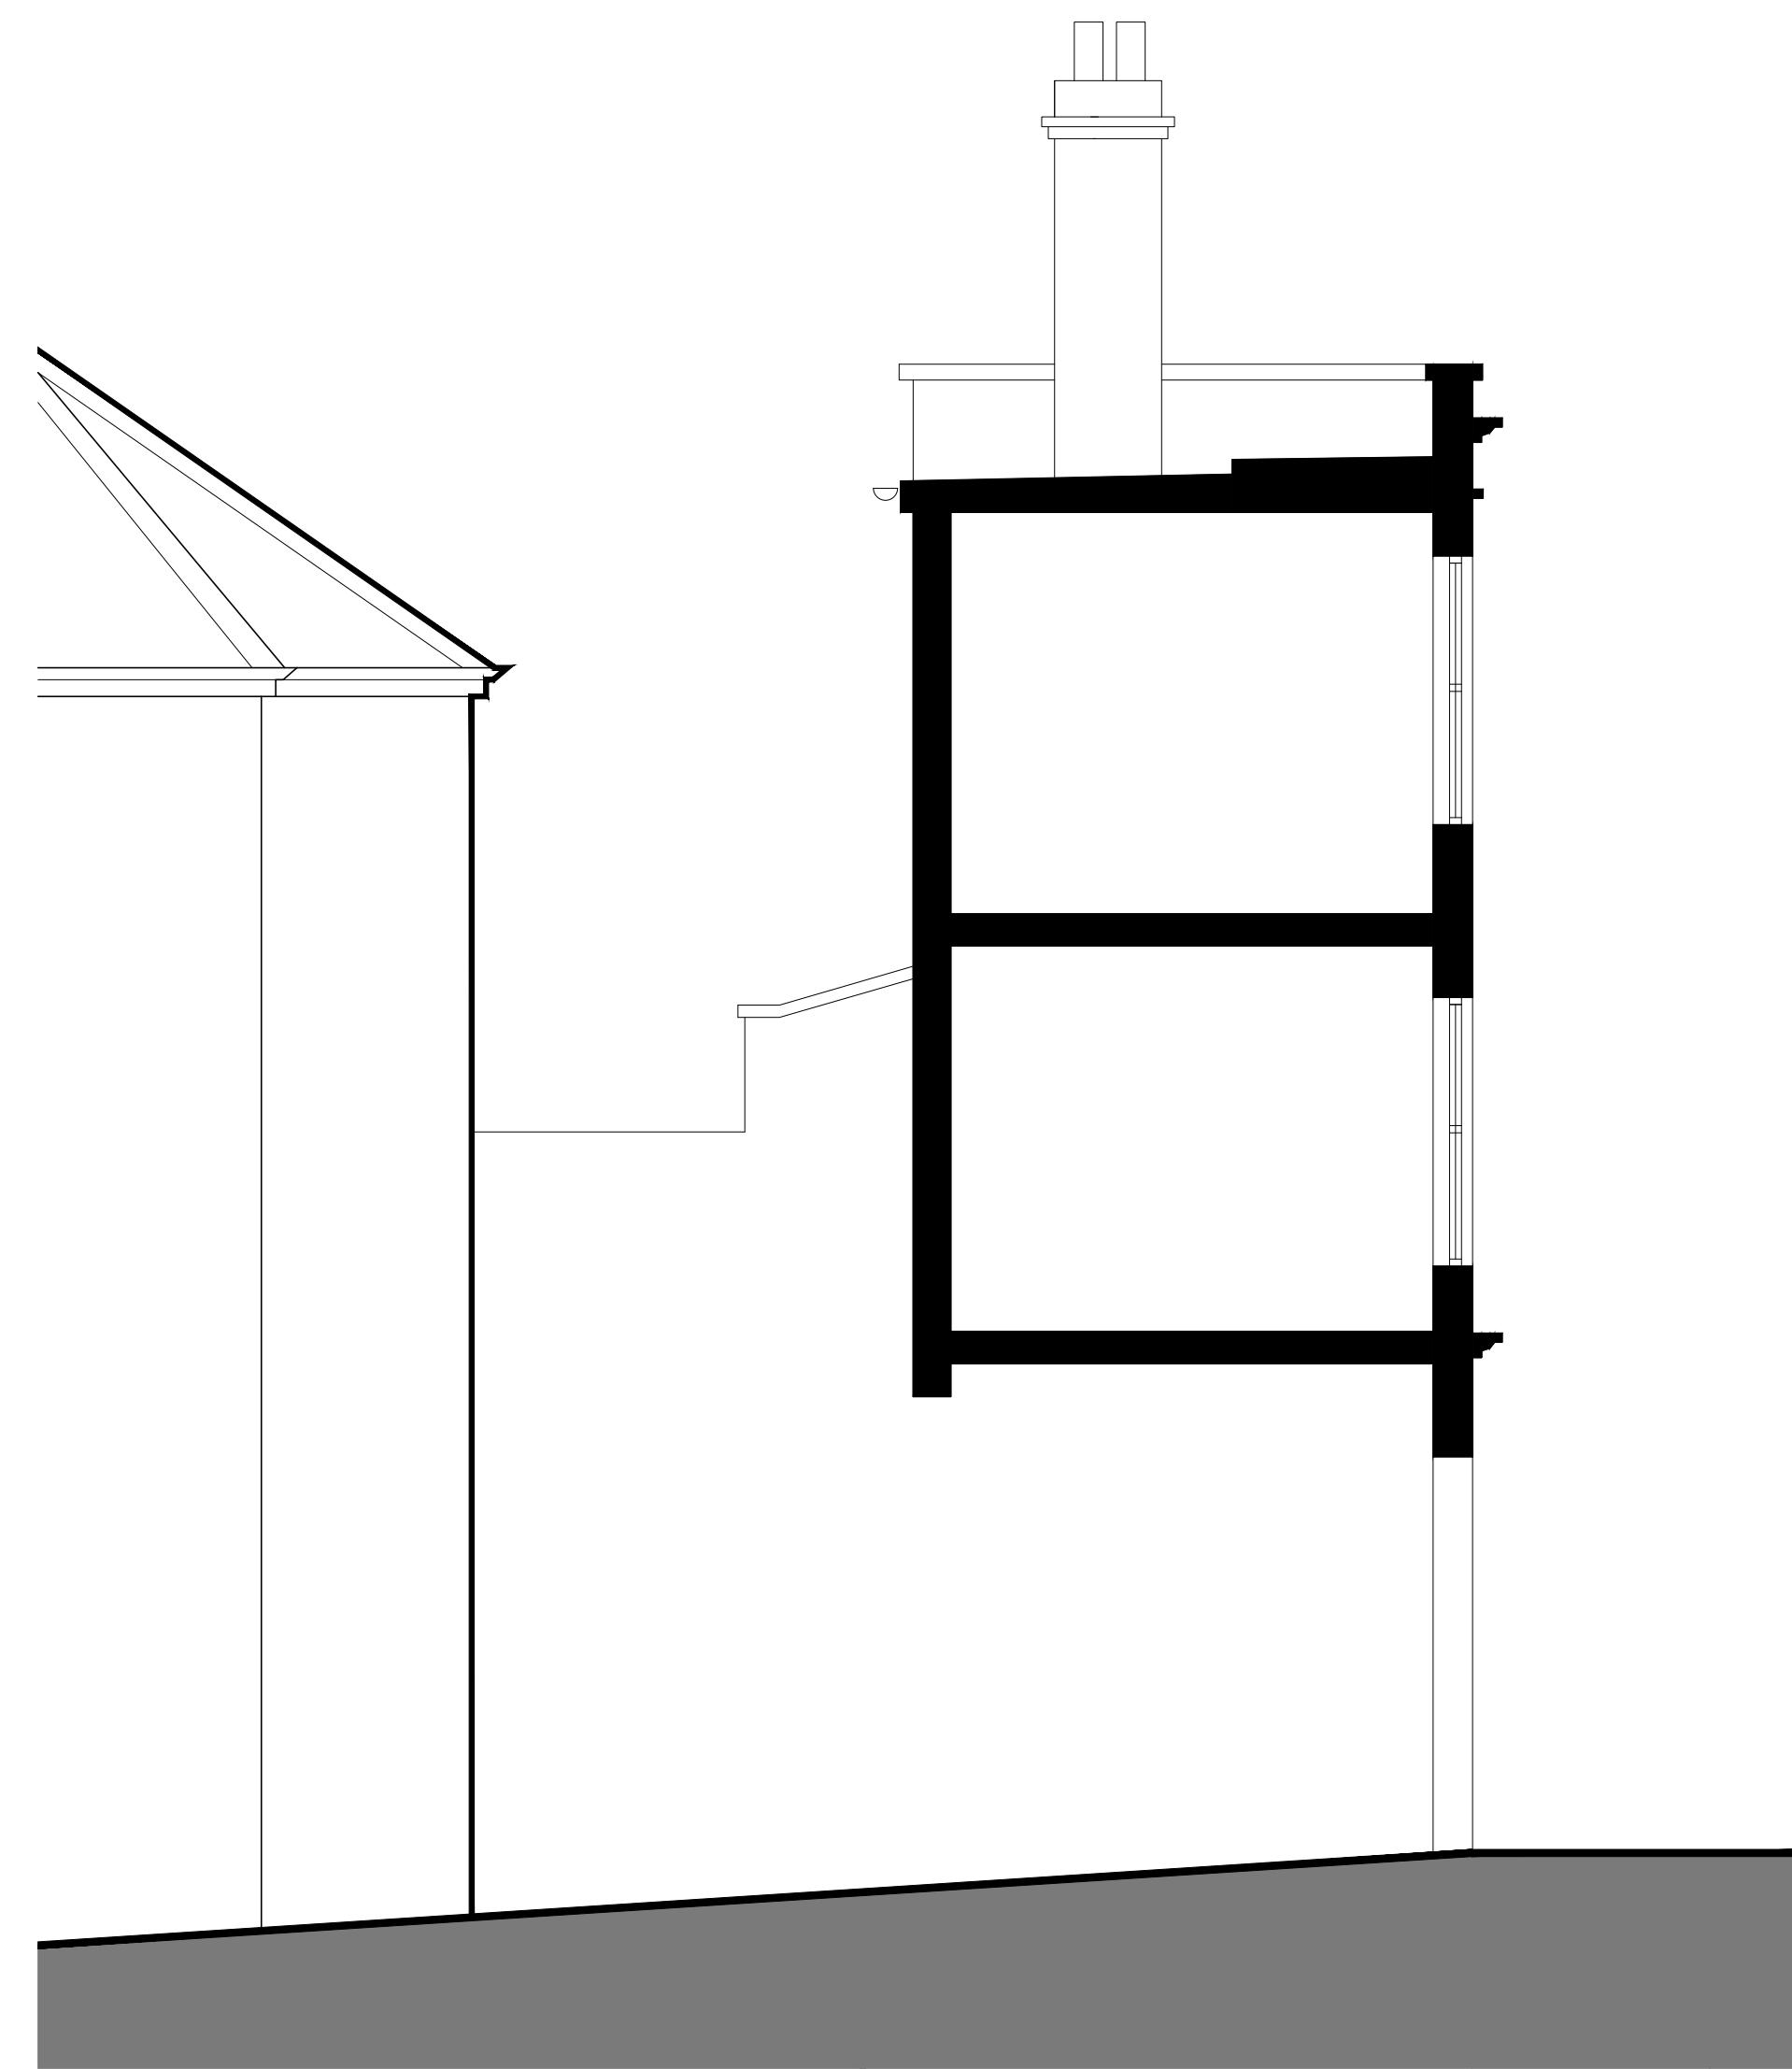

02 PERRIN'S COURT AS EXISTING
1:50




03 REAR ELEVATION AS EXISTING
1:50



04 HEATH STREET AS PROPOSED
1:50




05 PERRIN'S COURT AS PROPOSED
1:50

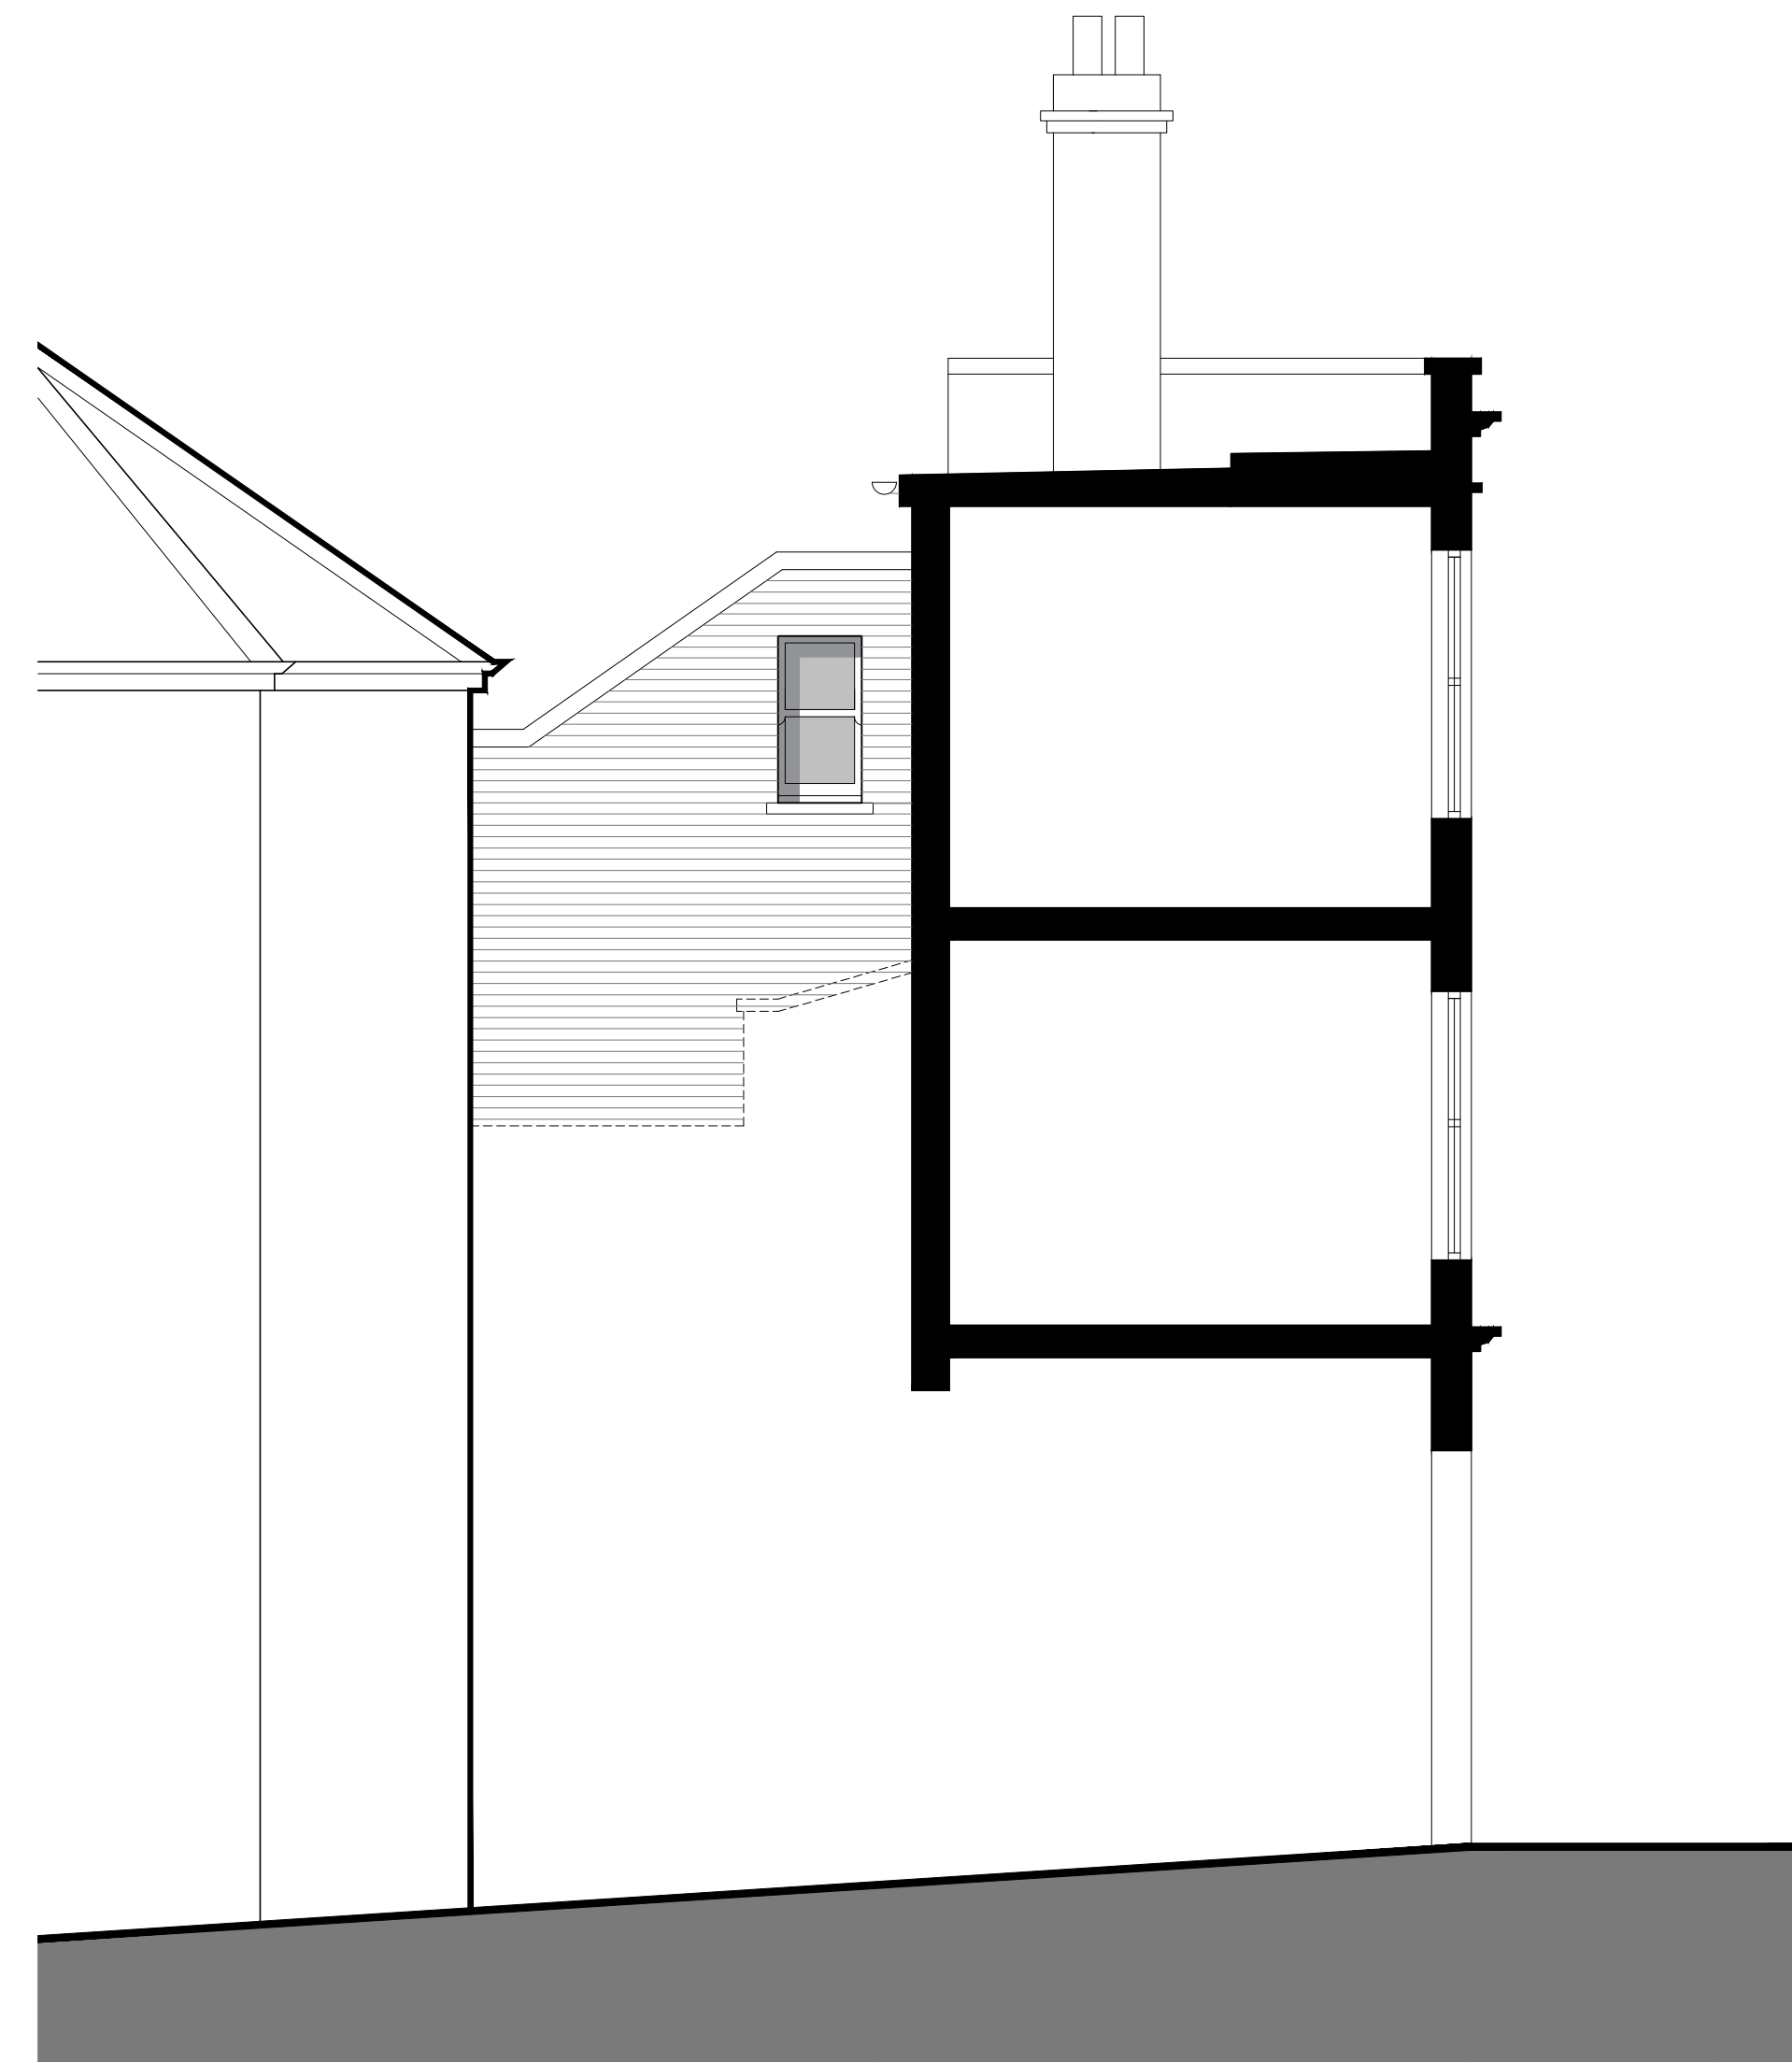

06 REAR ELEVATION AS PROPOSED
1:50

P02	Updated to LA comments	12.05.21
P01	Minor amendments	03.02.21
P00	Preliminary issue	03.02.21

Rev	Description	Date
-----	-------------	------

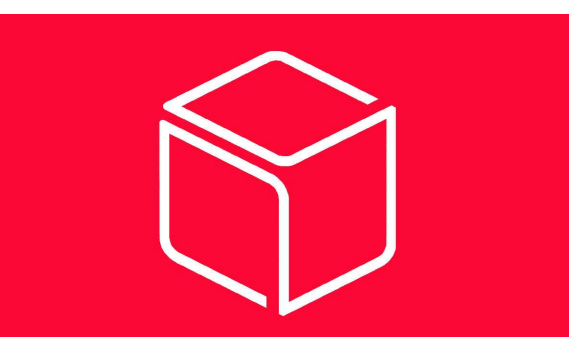

Whitebox Architecture + Design
3 Kensington Manor
Lower Broadheath
Worcester WR2 6QB

Client
-

Project
FLAT A, 10 HEATH STREET, LONDON. NW3 6TE

Drawing Title
ELEVATIONS AS EXISTING & PROPOSED

Project No. 1039	Drawing No. WHB-MA[20]0004	Revision P02
Scale 1:50@A0	Date 03.02.21	Drawn by WHB

Status
PLANNING

SCALE 1:50
SCALE 1:1
0m 1m 2m 3m 4m 5m
0m 1m 2m 3m 4m 5m