


PLANS AS APPROVED



01 HEATH STREET AS APPROVED  
1:50



02 PERRIN'S COURT AS APPROVED  
1:50

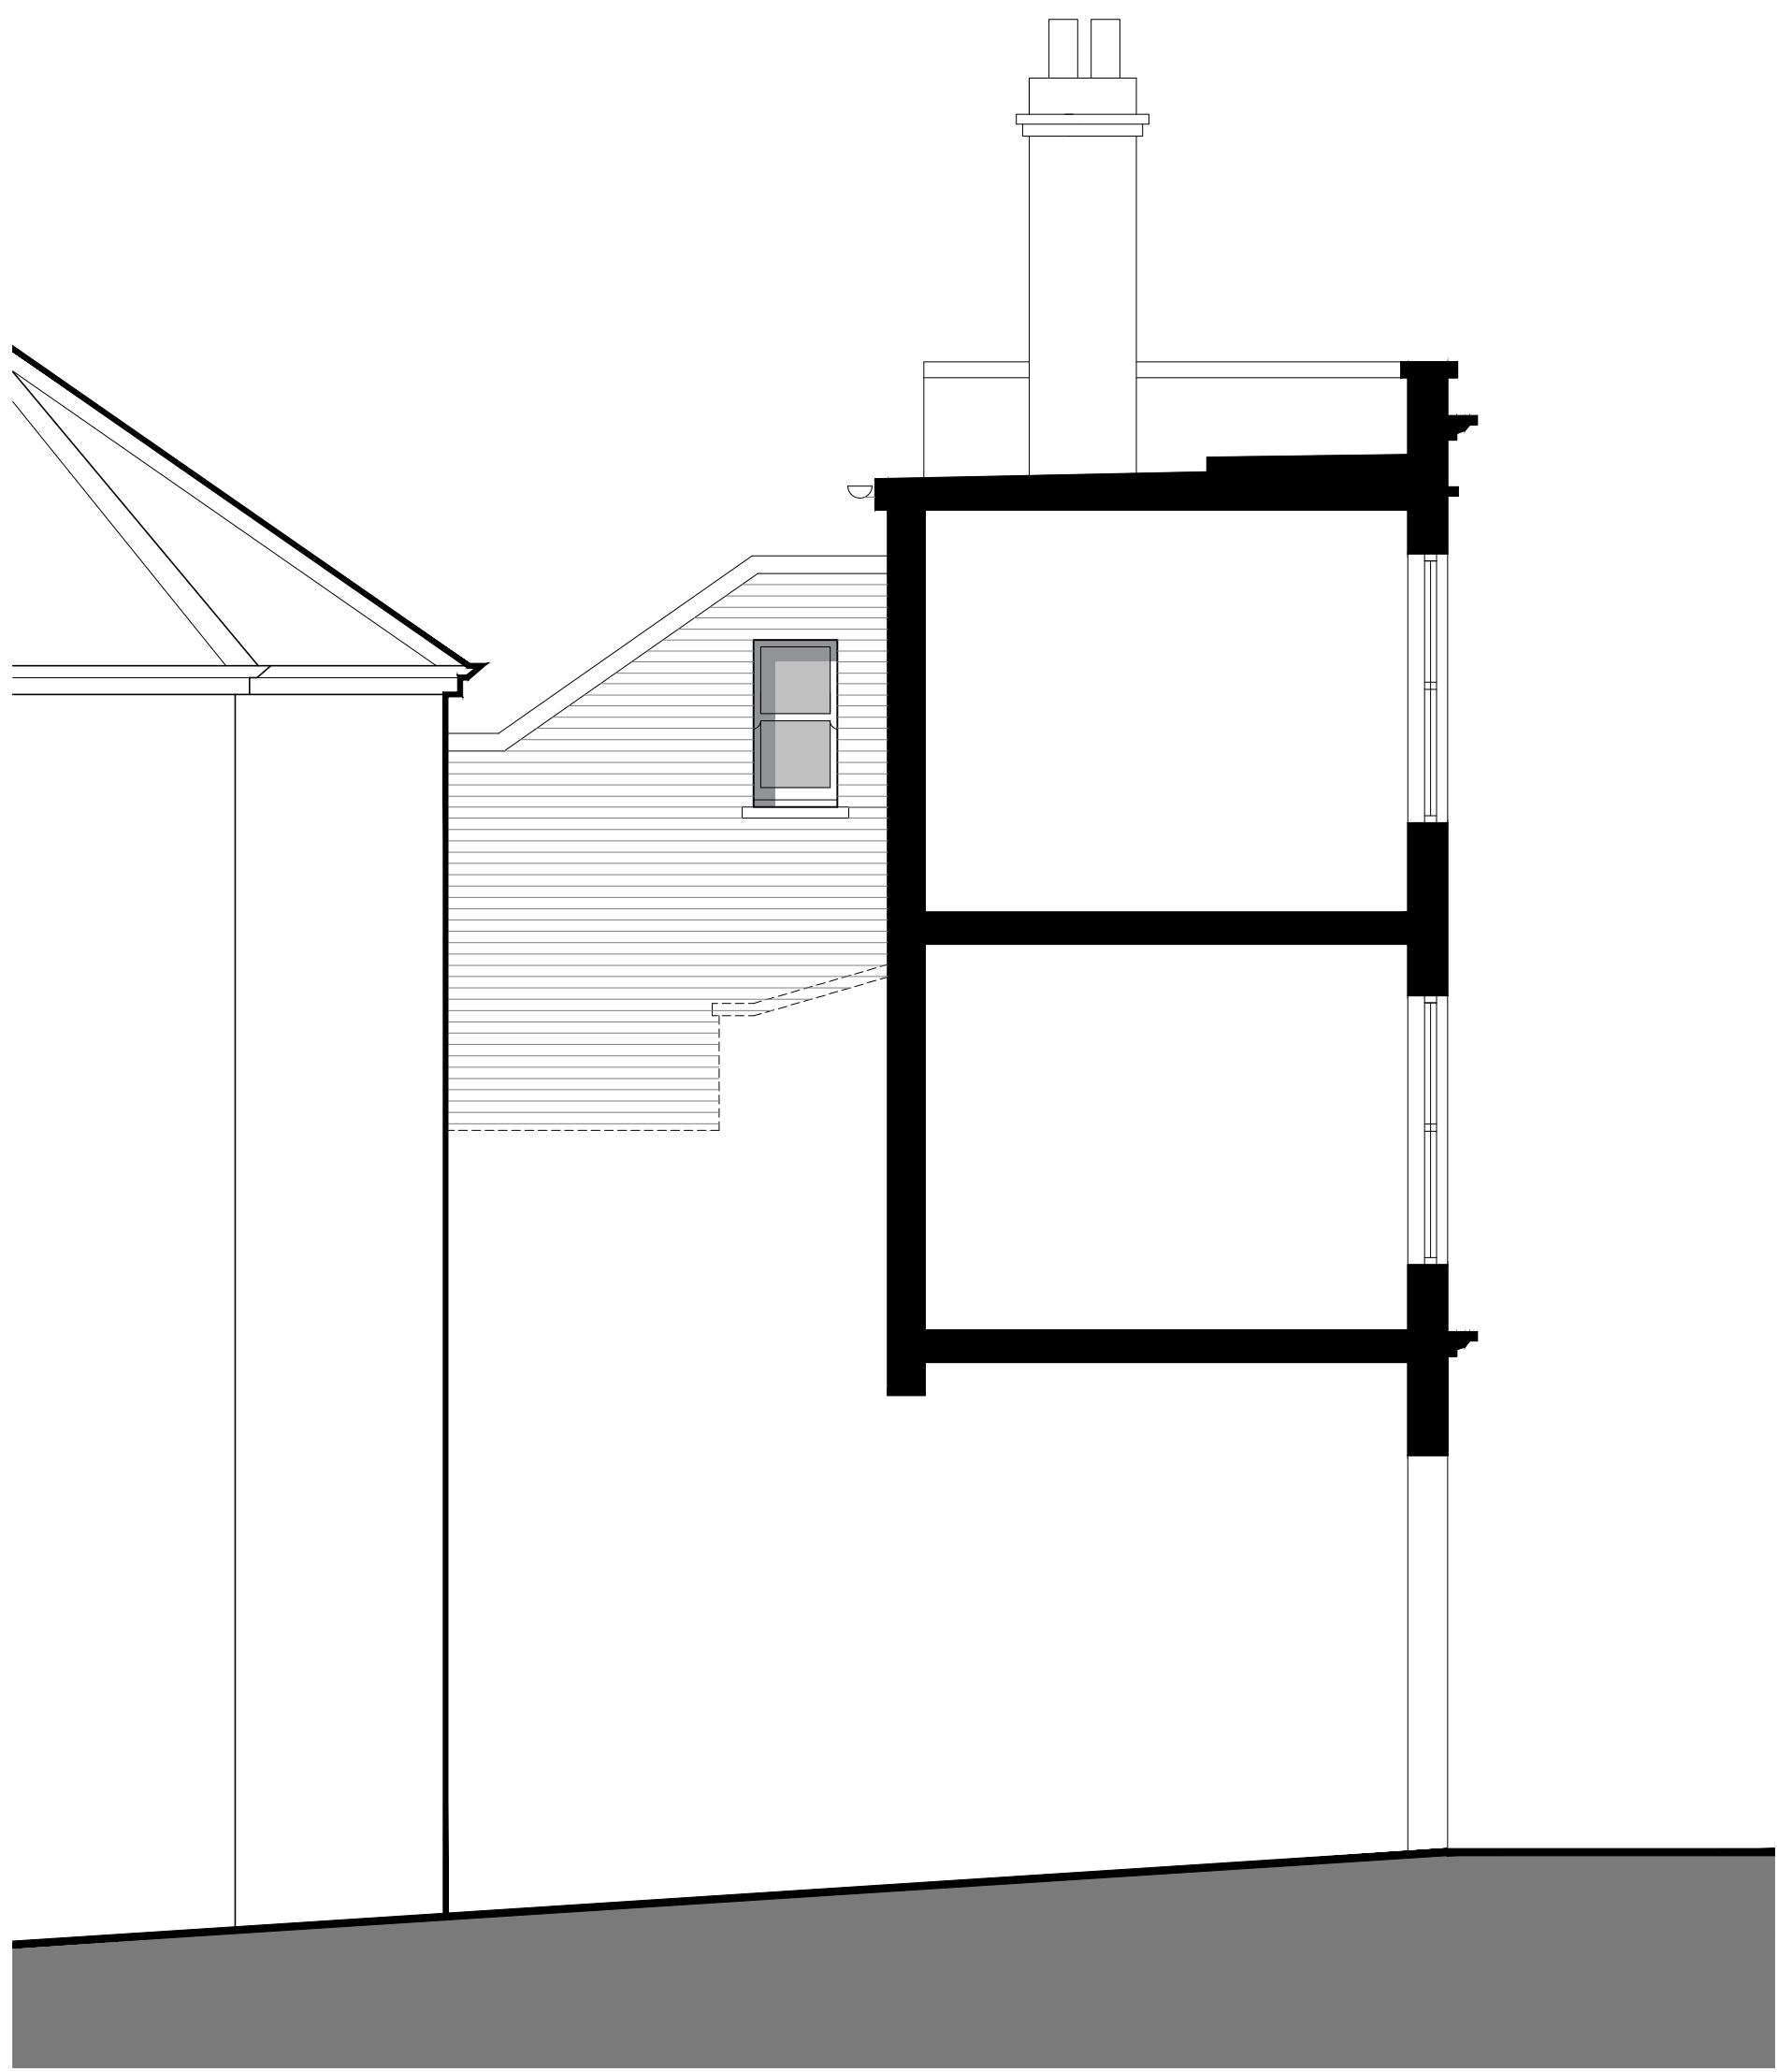

03 REAR ELEVATION AS APPROVED  
1:50


PLANS AS PROPOSED



04 HEATH STREET AS PROPOSED  
1:50



05 PERRIN'S COURT AS PROPOSED  
1:50

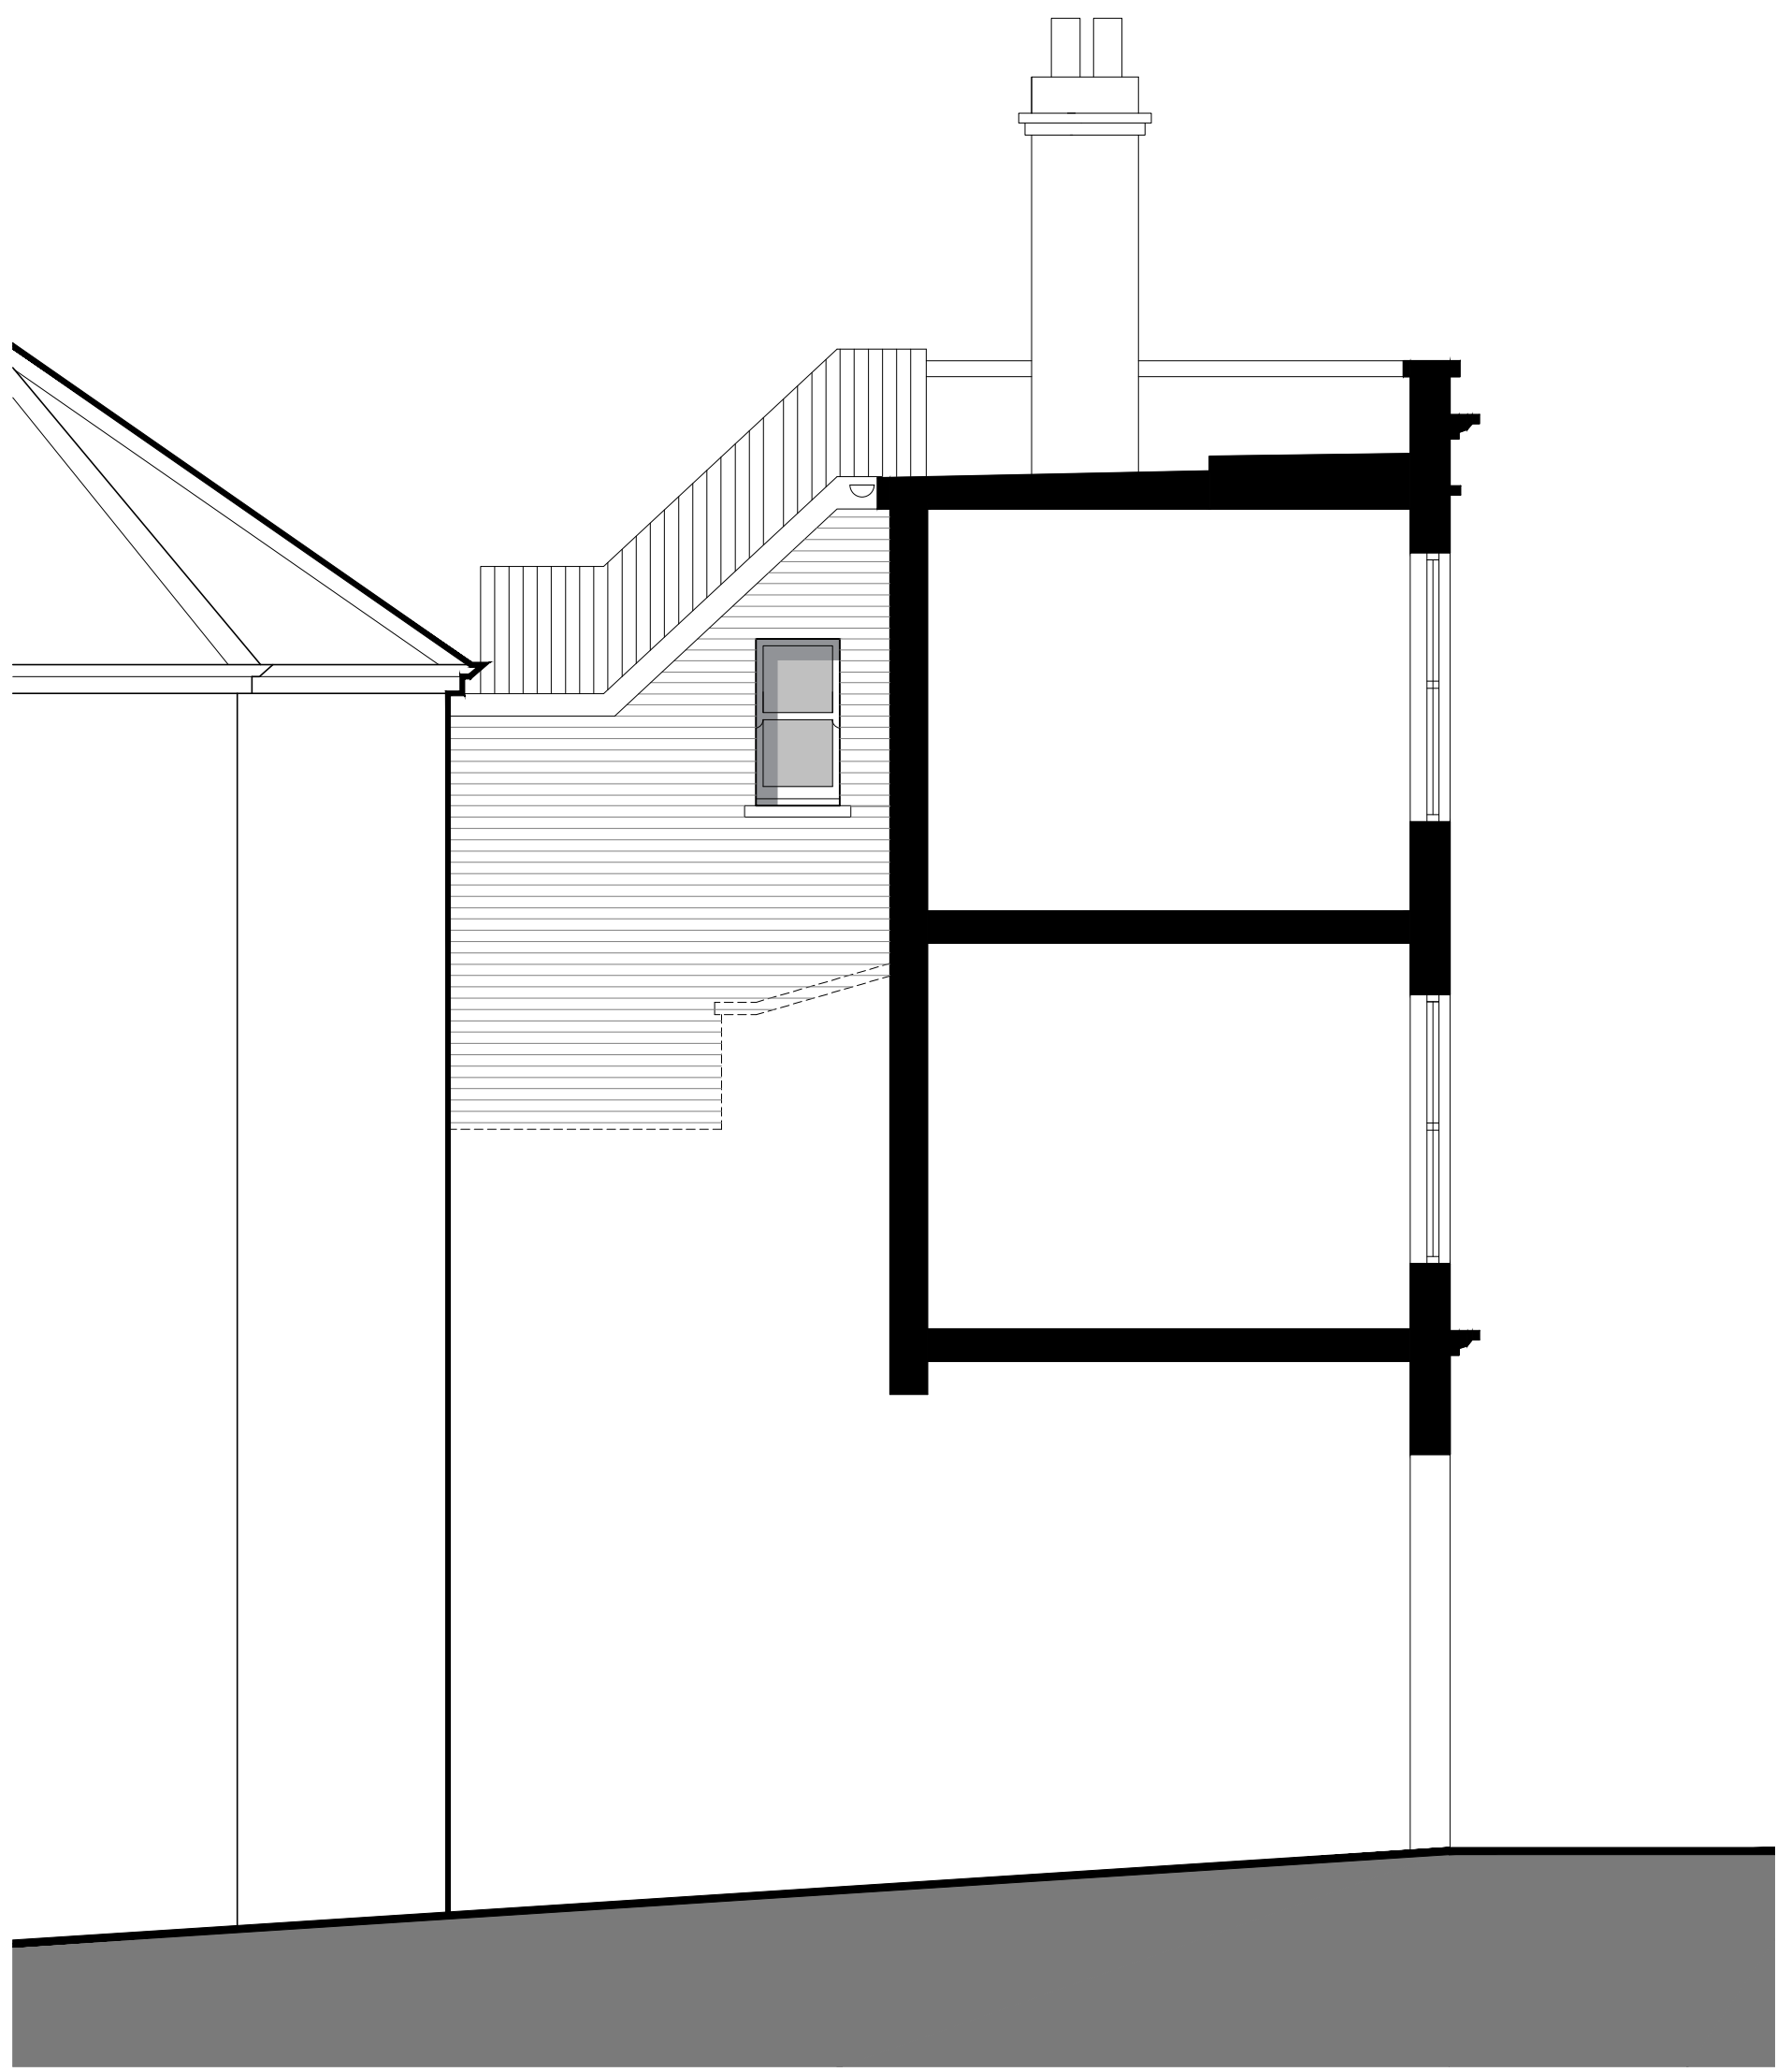

06 REAR ELEVATION AS PROPOSED  
1:50

SCALE 1 : 50  
SCALE 1 : 1

PROJECT ARCHITECT TO BE NOTIFIED OF DISCREPANCIES IN FIGURED DIMENSIONS. CONTRACTOR TO VERIFY ALL DIMENSIONS ON SITE. THIS DRAWING IS COPYRIGHT.

Orientation

Schedule of Area

Key

P01	Preliminary planning issue	13.01.22
P00	Preliminary issue	31.08.21
Rev	Description	Date



Whitebox Architecture + Design  
3 Kenswick Manor  
Lower Broadheath  
Worcester WR2 6QB

Client  
-

Project  
FLAT A, 10 HEATH STREET, LONDON. NW3 6TE

Drawing Title  
ELEVATIONS AS APPROVED & PROPOSED

Project No. 1039	Drawing No. WHB-MA[20]0005	Revision P01
Scale 1:50@A0	Date 31.08.21	Drawn by WHB
Status PLANNING		