

FACADE TO BE PAINTED YELLOW AND HALA WALA GRAPHICS PAINTED ON TOP IN THE BRAND COLOURS  
 YELLOW: HEX FFE610  
 ORANGE: HEX FF8E21  
 FUCHSIA: HEX ED47FF  
 GREEN: HEX 278A2A

NEW BRANDED CANVAS FLAG

EXISTING WINDOWS

WOOD EFFECT BACK PANEL TO FASCIA - ROCKPANEL WOODS COLOUR MARBLE OAK WWW.ROCKPANEL.CO.UK

NEW PROJECTING SIGN


MAIN SIGN: STATIC INTERNAL ILLUMINATION (600 CD/M2) WITH WATERPROOF LED, YELLOW ACRYLIC FACE WITH RAL 7021 BLACK GREY POWDER COATED ALUMINIUM RETURN FRAME. OVERALL HALA WALA LOGO BACKLIT FUSCHIA H: 440mm X W: 2350mm X D: 80mm

NEW RETRACTABLE AWNING  
 EXISTING TILING TO COLUMN TO BE RETAINED AND MADE GOOD


NEW VINYL STICKERS TO BE APPLIED INTERNALLY MAXIMUM HEIGHT: 750MM MAXIMUM WIDTH PER ITEM: 530MM

NEW SINGLE ENTRANCE DOOR TO LEFT HAND SIDE WITH THREE NO. BI FOLDING FULL HEIGHT GLAZED PANELS WITH POWDER COATED ALUMINIUM FRAME RAL 7021 BLACK GREY

2 PROPOSED FRONT ELEVATION - AWNING CLOSED  
 Scale: 1:50

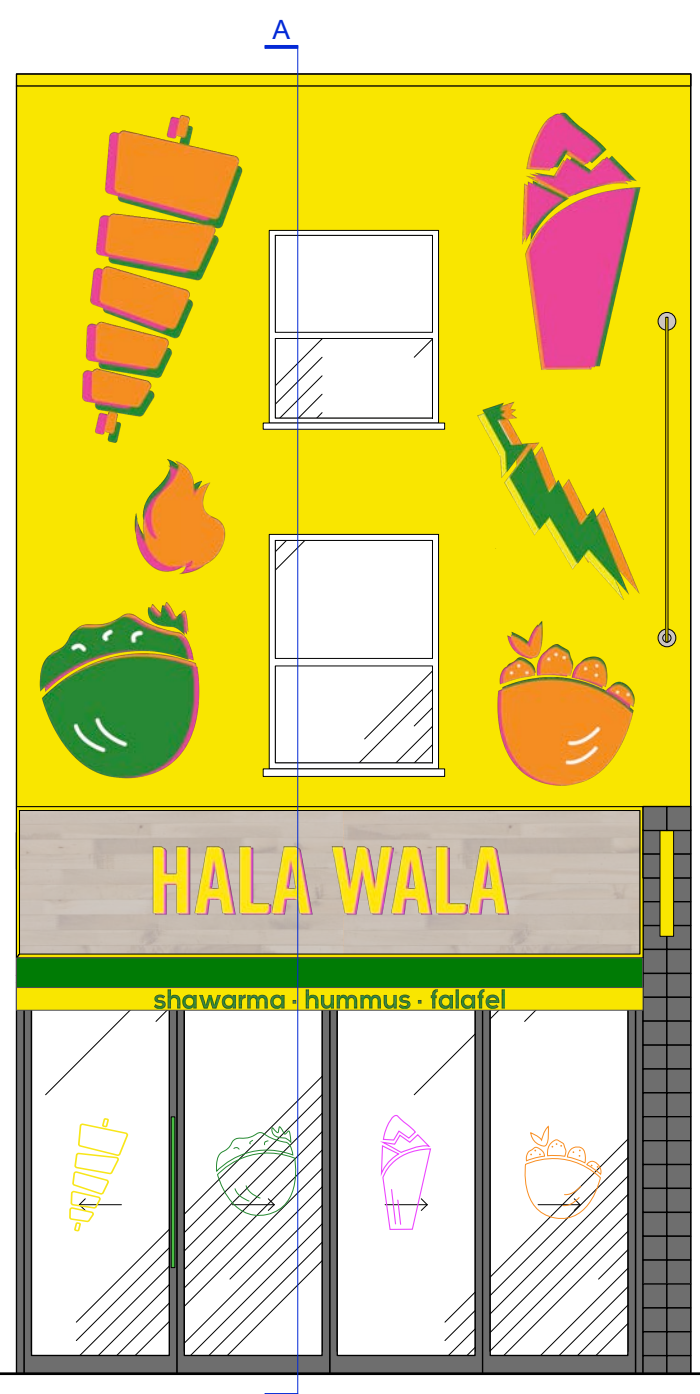


3 PROPOSED FRONT ELEVATION - AWNING OPEN  
 Scale: 1:50

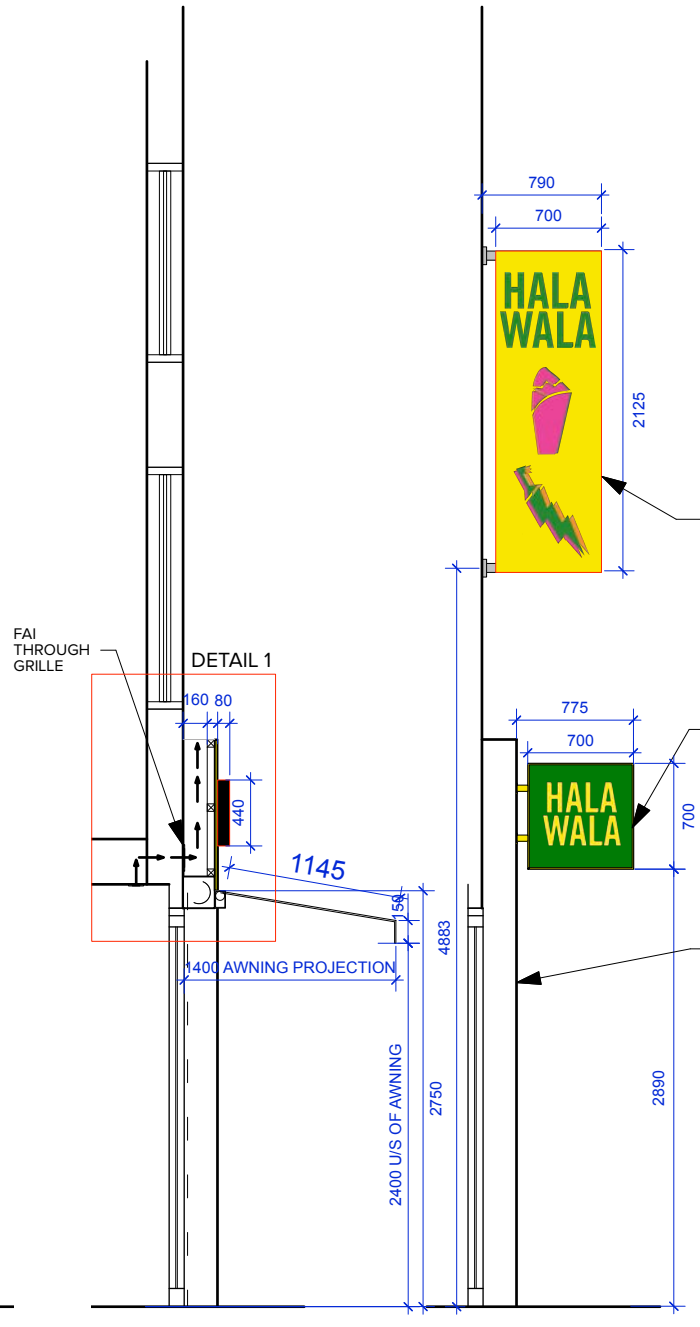

4 PROPOSED SECTION A  
 Scale: 1:50

5 PROPOSED SECTION B  
 Scale: 1:50

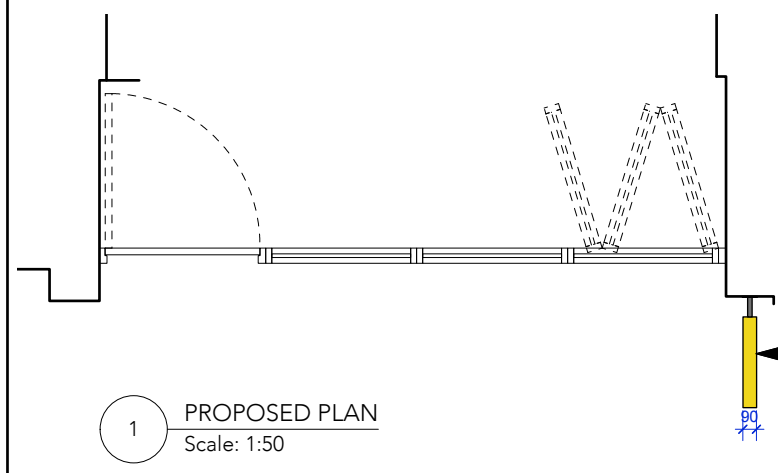

1 PROPOSED PLAN  
 Scale: 1:50



**GENERAL NOTES:**  
 DO NOT SCALE OFF THIS DRAWING. ALL SETTING OUT & DIMENSIONS TO BE CHECKED ON SITE.  
 ALL LEVELS TO BE CHECKED ON SITE & REFER TO ORDNANCE DATUM NEWLYN.  
 THIS DRAWING MUST BE READ IN CONJUNCTION WITH THE RELEVANT SPECIFICATION CLAUSES.  
 THIS DRAWING MUST NOT BE USED FOR LAND TRANSFER PURPOSES.  
 ALL JOINERY SETTING OUT RODS TO BE APPROVED BY THE DESIGNERS PRIOR TO MANUFACTURE.  
 THIS DRAWING AND INFORMATION DISPLAYED MUST NOT BE COPIED OR USED FOR ANY PURPOSE WITHOUT THE WRITTEN PERMISSION OF TONIK ASSOCIATES LTD.  
 COPYRIGHT ©2017 TONIK ASSOCIATES LTD

Rev	Date	Description	Initial
A	30.07.21	UPDATED	CC
B	26.11.21	AMENDED	CC
C	20.12.21	NEW SIGNAGE ADDED, LARGE GRILLE REMOVED & GRILLE DESIGN AMENDED	TW
D	04.01.22	SIDE RETURNS ADDED TO THE MAIN SIGN AND VINYL GRAPHICS REDUCED IN SIZE ON THE BI-FOLDS	TW
E	13.01.22	DIMENSIONS & LIGHTING LEVEL REVISED	TW
F	12.01.22	ADDITIONAL ELEVATION ADDED SHOWING THE AWNING CLOSED	TW

Client  
 MANTOUSH LIMITED

Project  
 235 CAMDEN HIGH STREET  
 LONDON  
 NW1 7BU

Title  
 SHOPFRONT AS PROPOSED SHEET 1

Scale  
 1:50 @ A3

Date  
 16/06/2021

Drawn  
 LH

Revision  
 F

Dwg No.  
 318-01-301

**TONIK.**

The Bond Works, 77 Farringdon Road  
 Farringdon, London, EC1M 3JU  
 +44 203 998 1534 www.tonikassociates.co.uk