


20 WEECH ROAD

541 FINCHLEY ROAD

FINCHLEY ROAD

WEECH ROAD

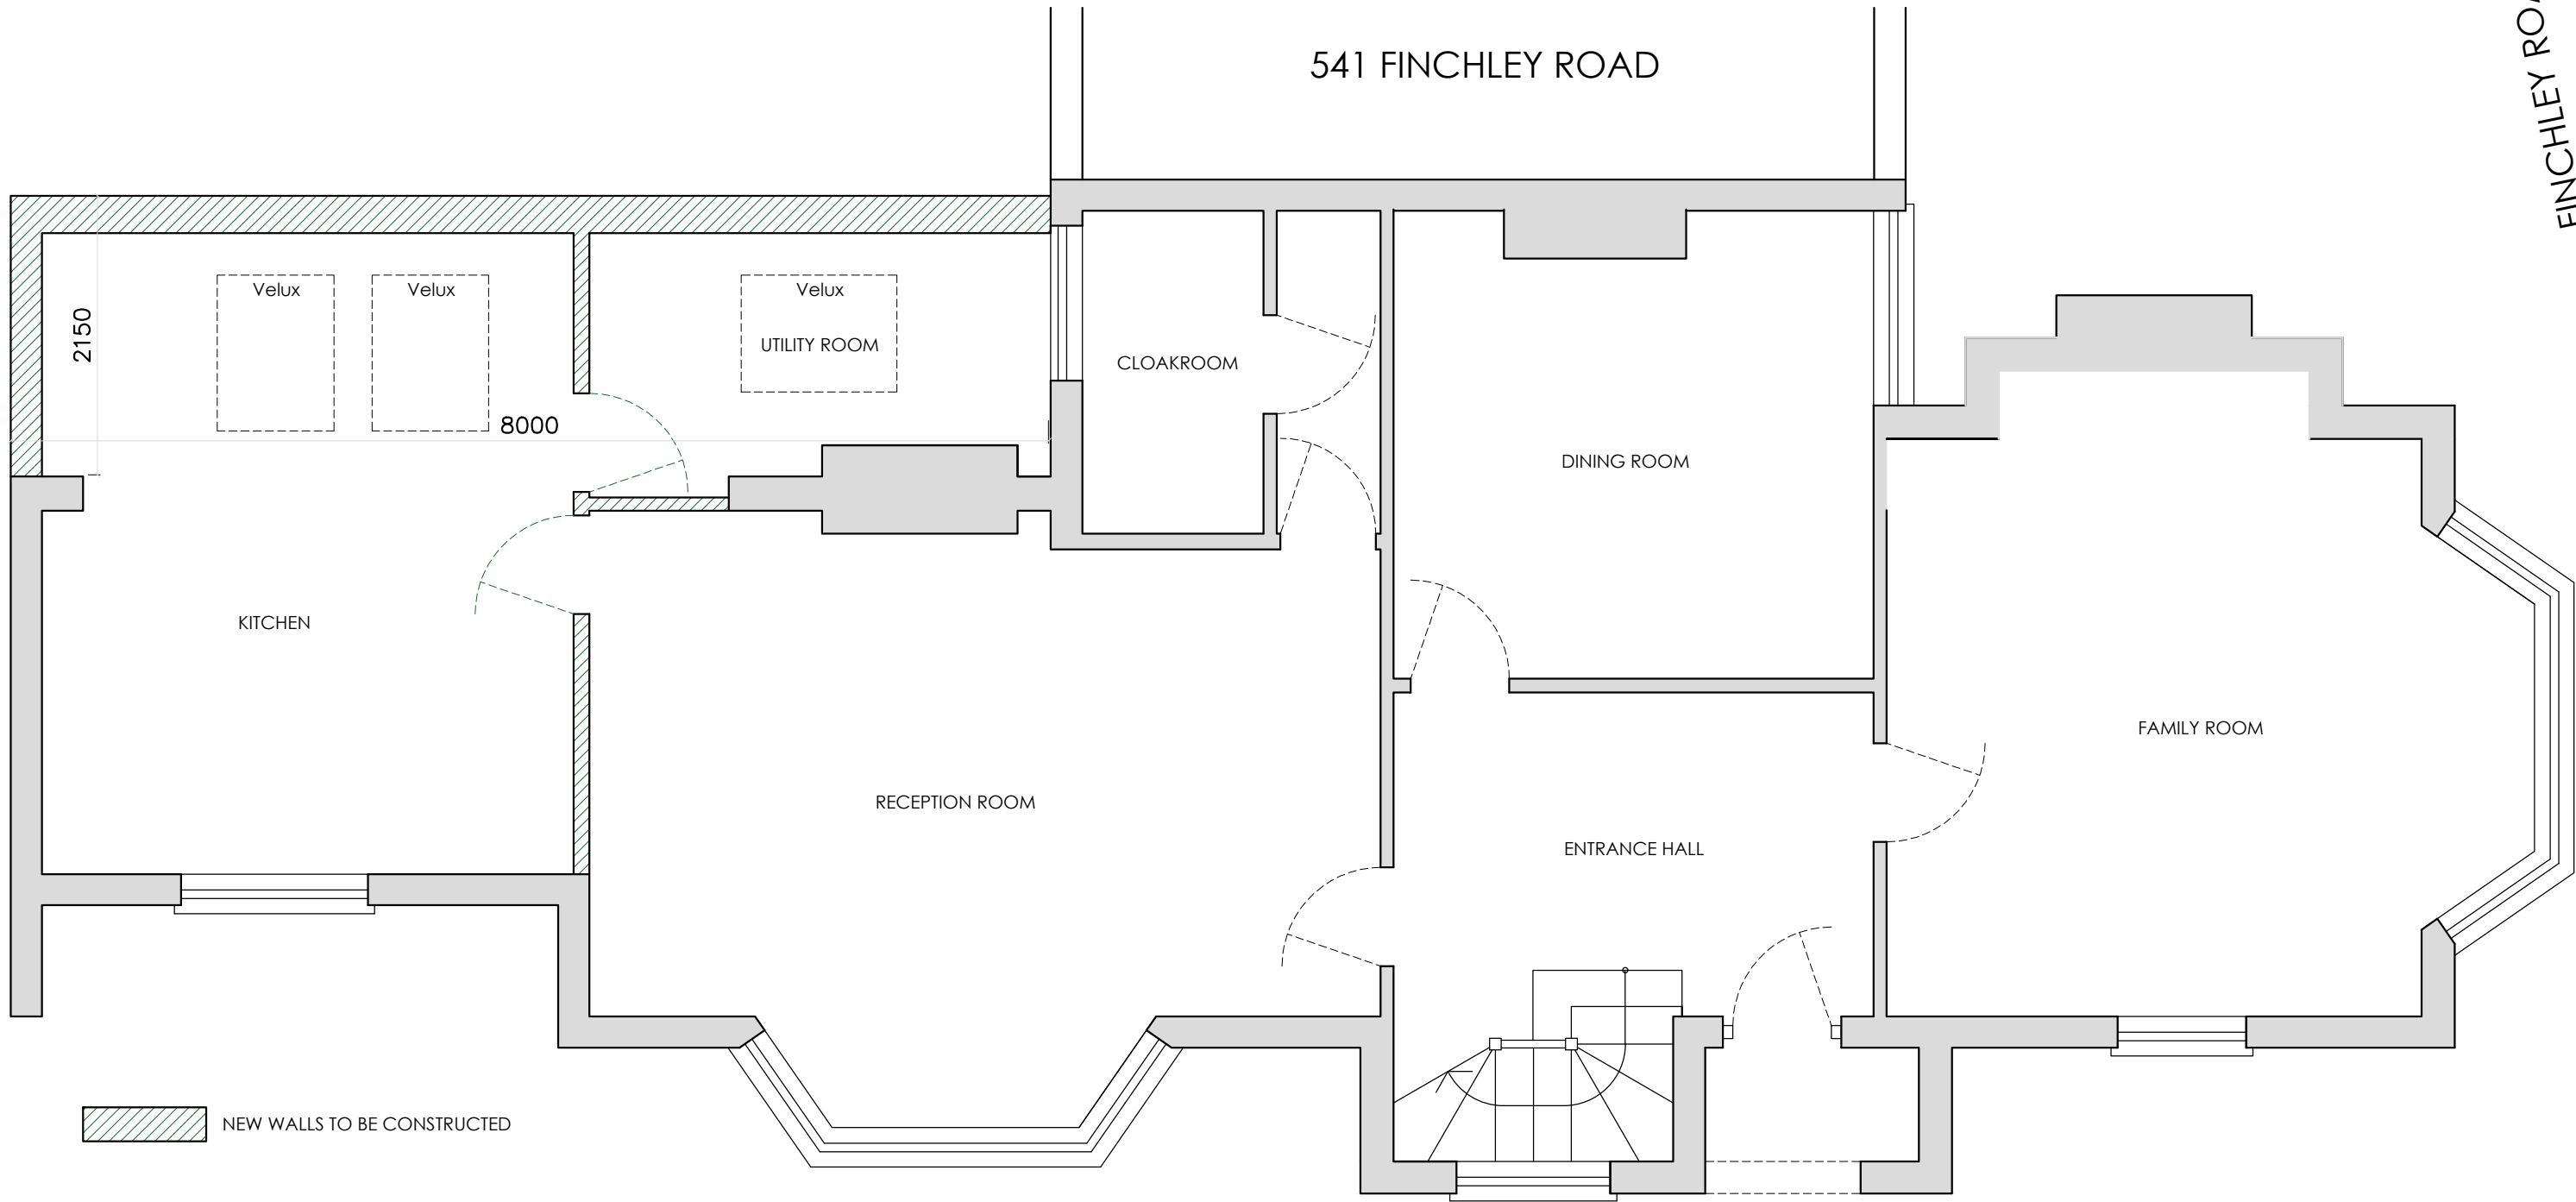

**aedium ltd.**

39 thornton road. london. SW12 0JX

t 020 86743225

CLIENT

ANVITA + NIKHIL BAHTEL

PROJECT

539 FINCHLEY ROAD LONDON NW3 7BJ

DRAWING

PROPOSED GROUND FLOOR PLAN

DATE Jan 2022

SCALE 1:50 @ A3

DRAWING No. 539.102

REV