


Replace existing broken sash windows to front elevation with NEW quality wooden Sash Windows

- To match existing details
- Fitted with robust, high quality balances.
- With energy efficient glass and modern internal balances
- "A" Window Energy Rating (WER)




Existing single glazed windows shown with the secondary glazing screens

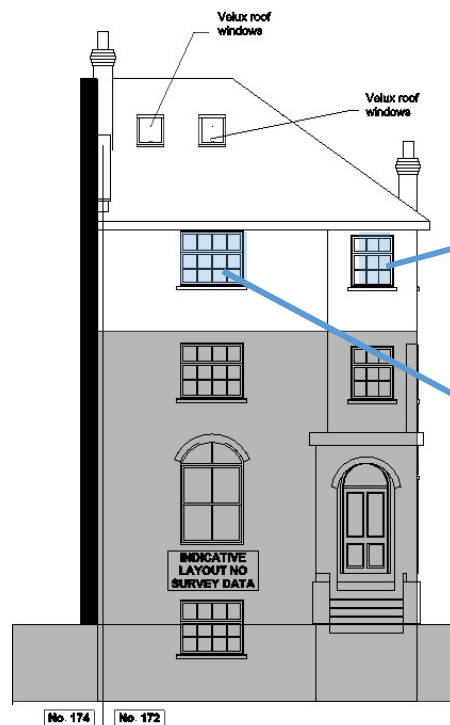

Front Elevation Not to scale

New Bespoke box sash windows manufactured in timber to match all details of adjacent existing windows

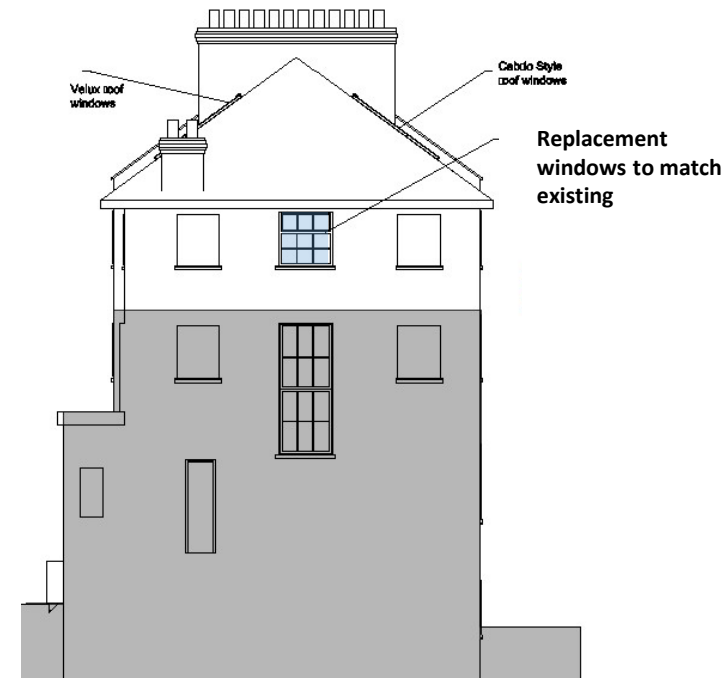

Revision	Description	Date
C	Velux window changed	09-11-2021
B	Windows Changed	25-08-2021
A	Planning	

Do not scale this drawing. In all cases figured dimensions are to be followed. All dimensions to be checked on site.

Replacement Sash Windows

Revision C

Scale: 1:100
Date: 25-08-2021
Drawing Number
14

SB-M INTERIORS

13 Everleigh Street
London
N4 3AE

Tel: +44 (0) 2072812518
Mob: +44 (0) 7979596931
sbusatmartin@gmail.com