



Do not scale working dimensions from this drawing. Read drawings in conjunction with all relevant consultant drawings and specifications. In case of incongruities between information - consult the architect for final decision. Deviations from these drawings shall not be made without first consulting the architect.

NOTES:

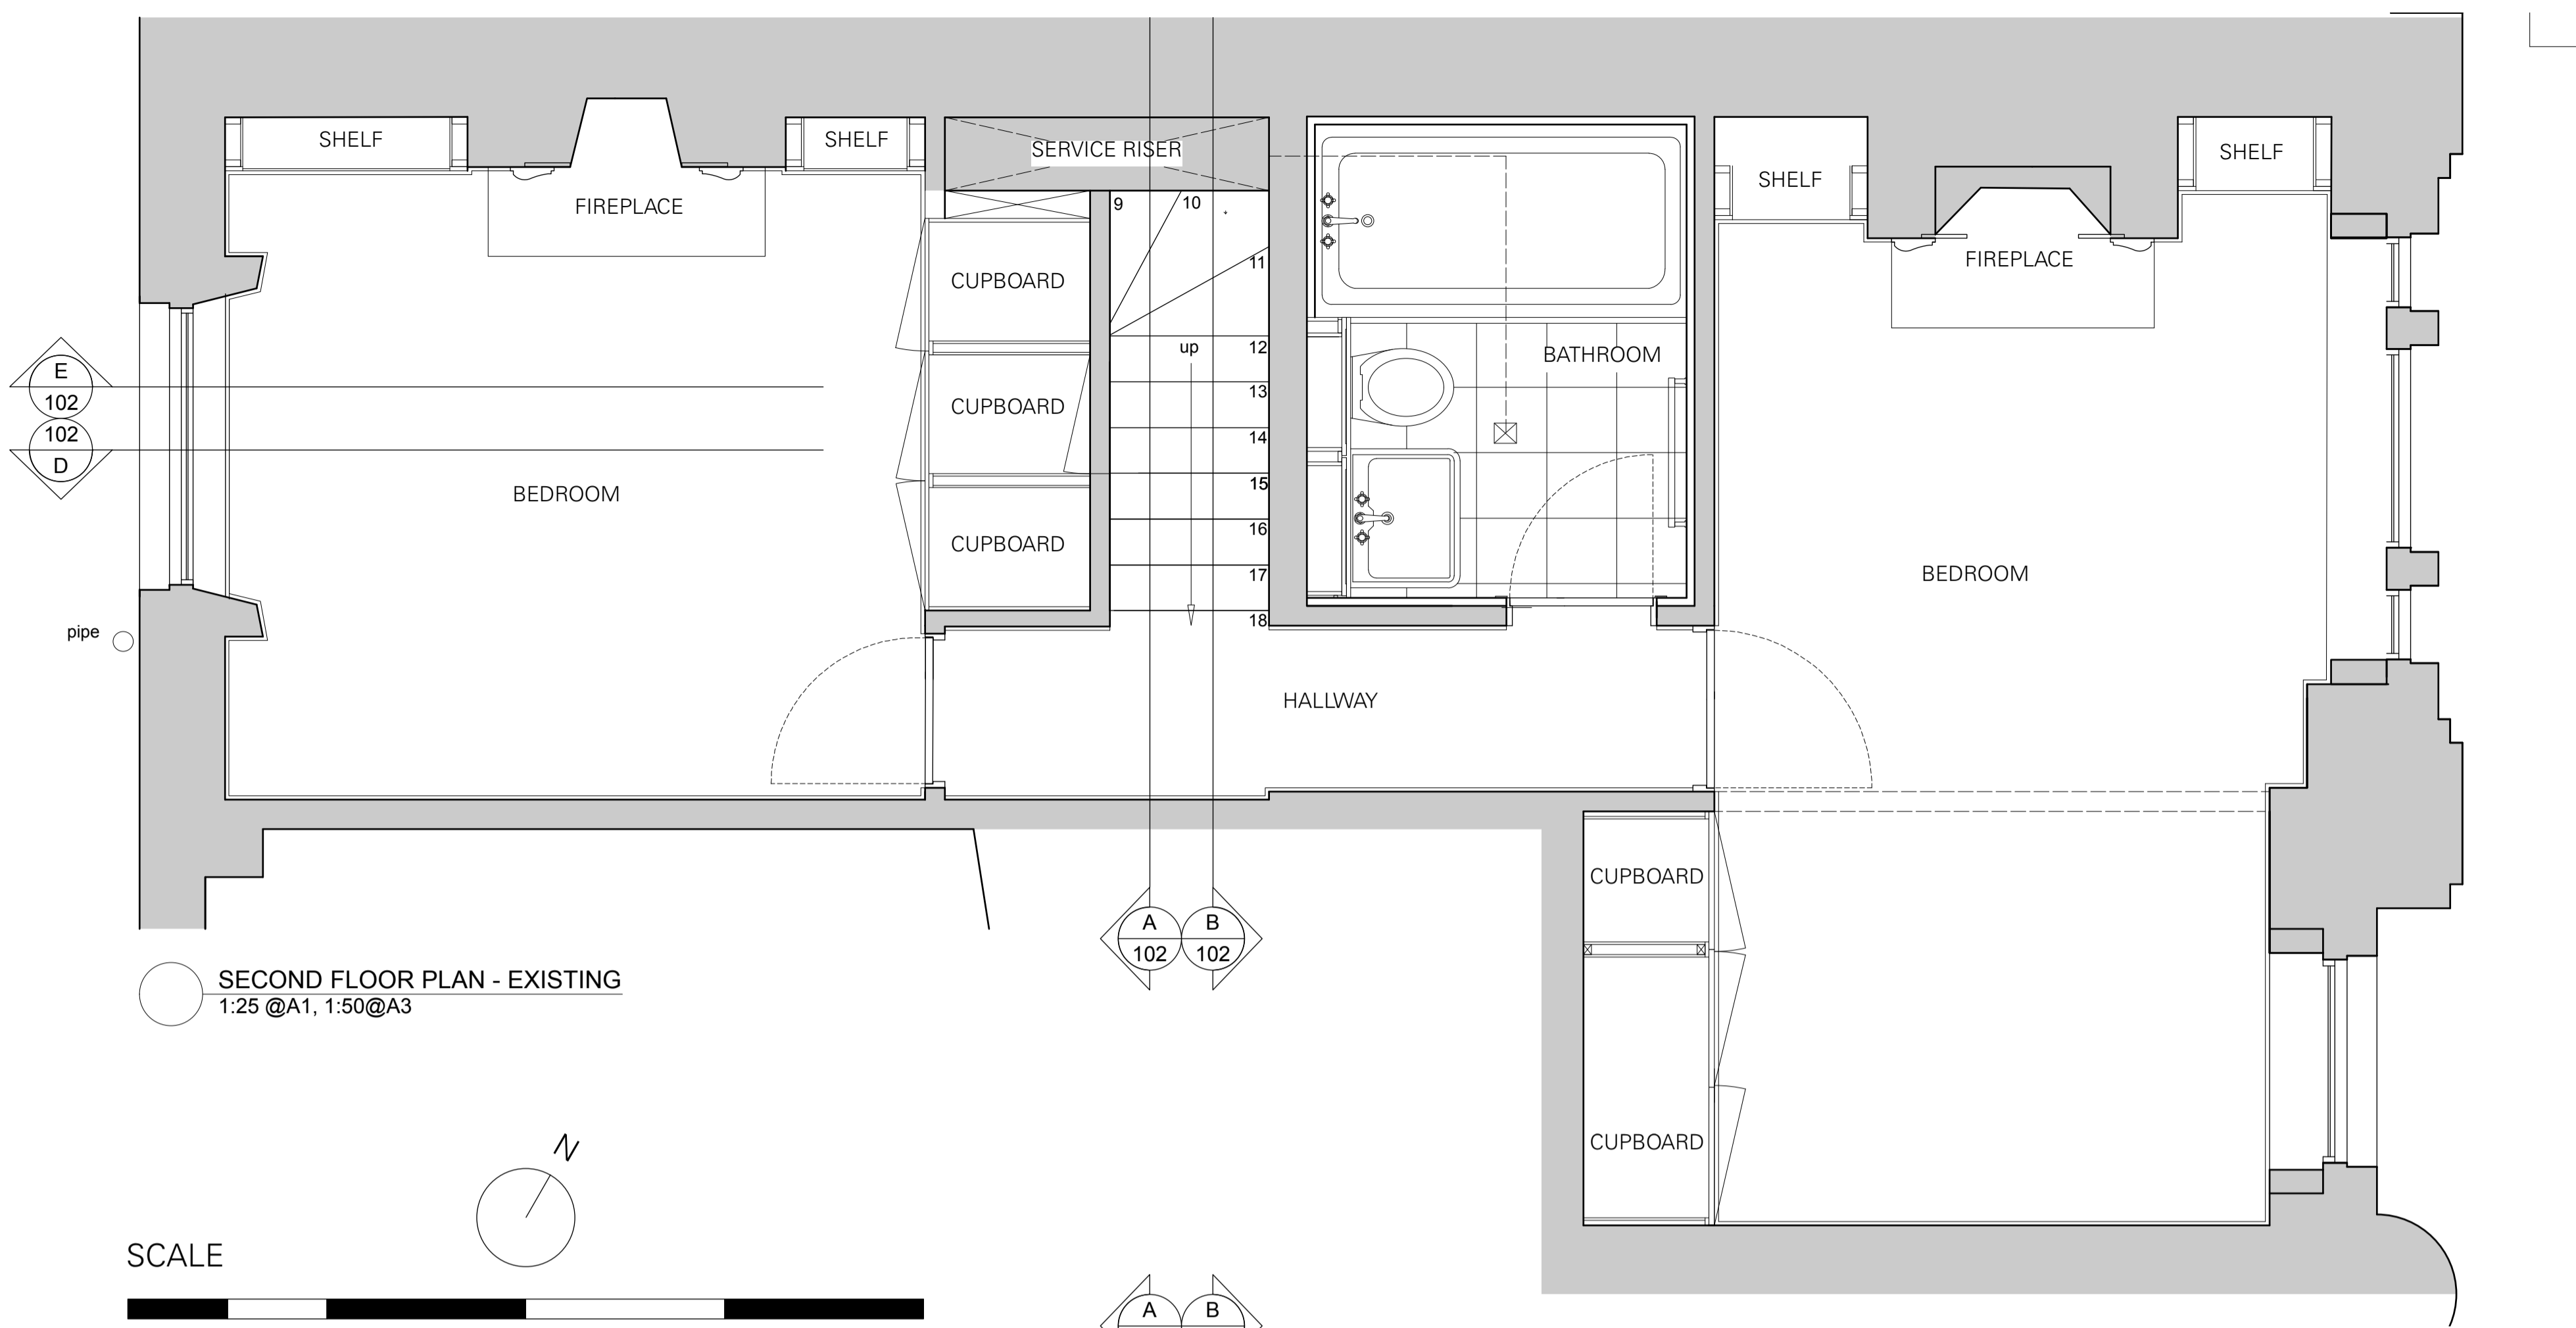

SECOND FLOOR PLAN - EXISTING
1:25 @A1, 1:50@A3

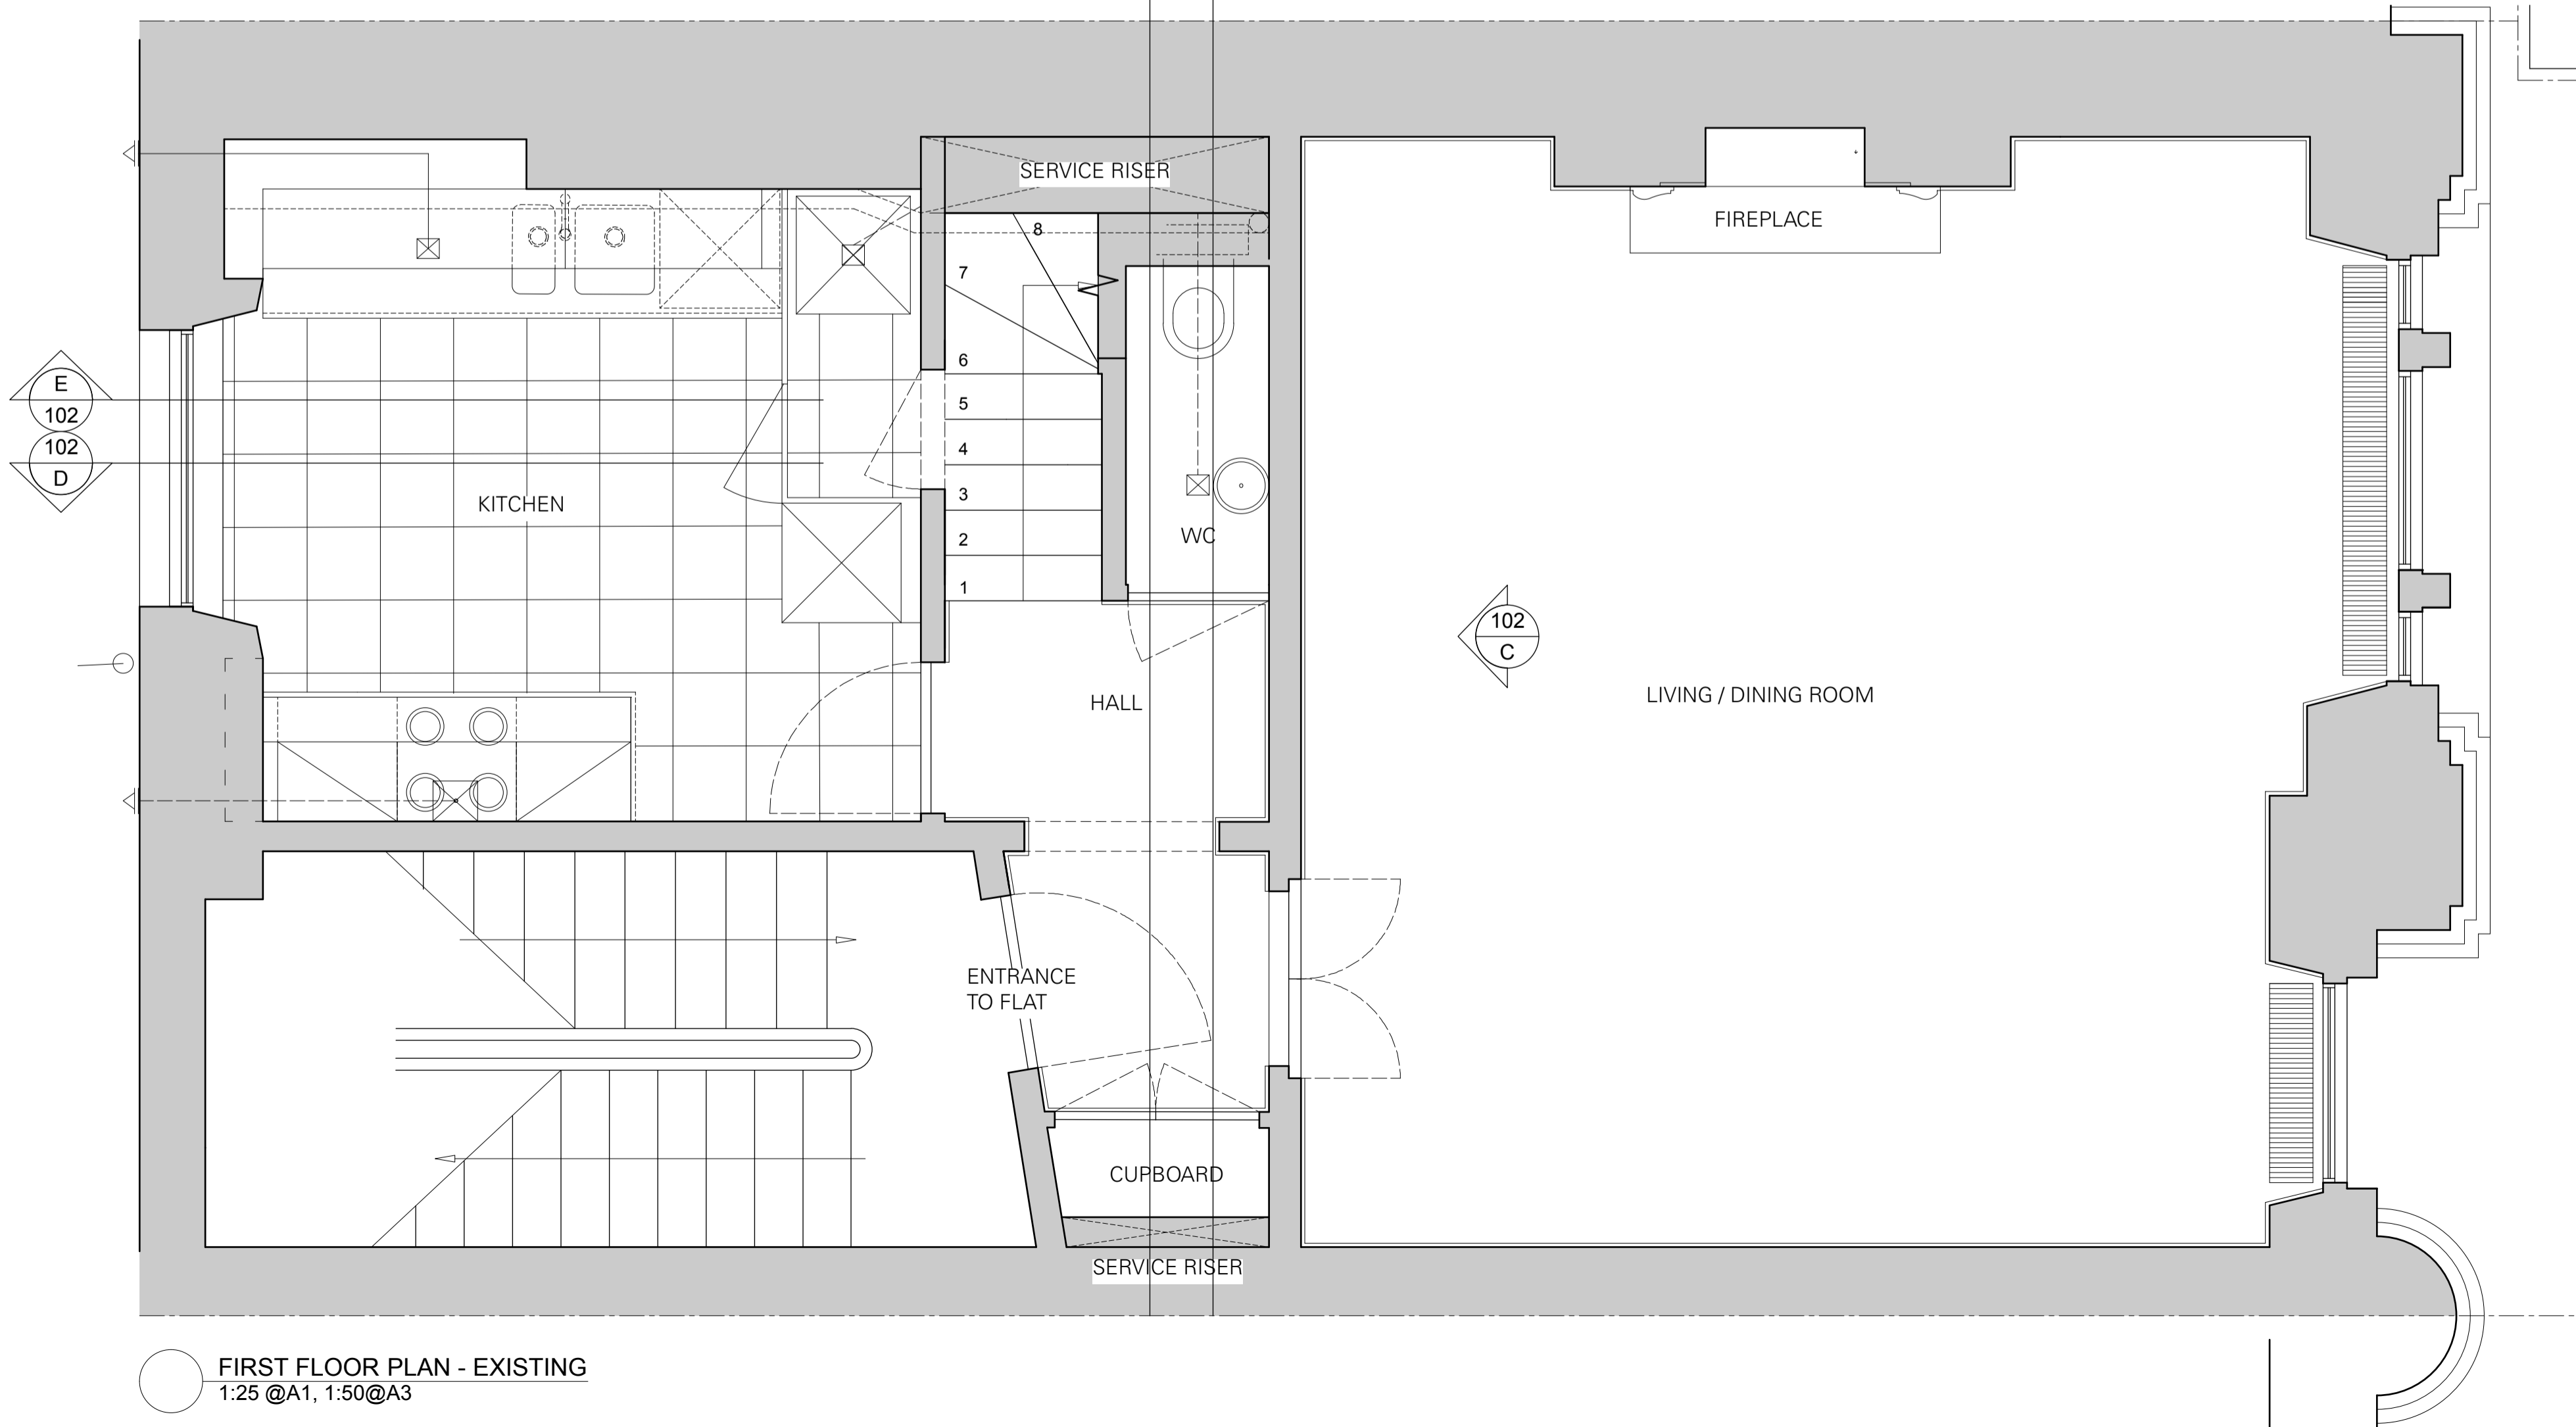

FIRST FLOOR PLAN - EXISTING
1:25 @A1, 1:50@A3

DRAWN BY / REVISION	DATE	NO.
SURVEY	SCALE	1:25@A1
EXISTING FIRST & SECOND FLOOR PLAN	101	*
FLAT C 25 FITZROY SQUARE LONDON W1T 6ER	375	JOB NO.

TC
A

Thomas Croft Architects
Studio 117, Great Western Studios
65 Alfred Road
London, W2 5EU
United Kingdom
+44 (0)20 8962 0066
email@thomascroft.com
www.thomascroft.com