



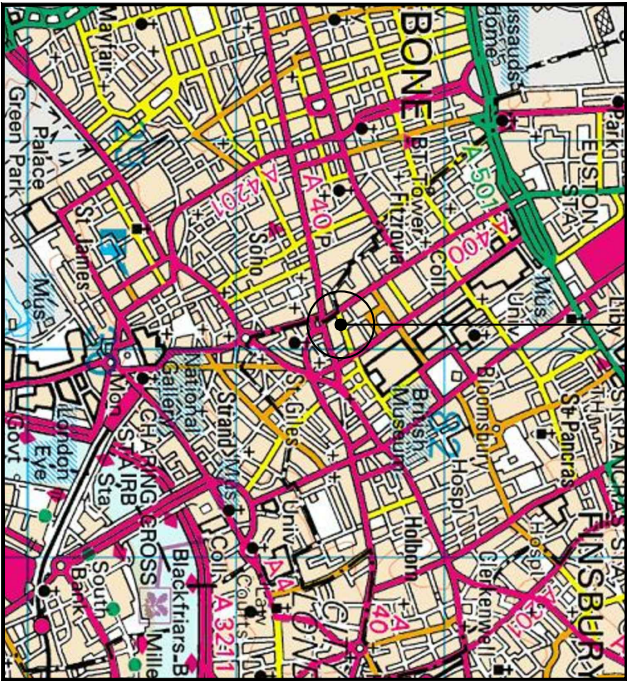


SITE LOCATION

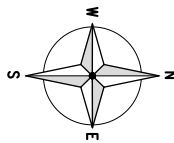

SITE LOCATION


Ordnance Survey map extract
based upon Landranger map series
with the permission of the controller of
Her Majesty's Stationary Office
Licence No. 0100023487
Crown copyright.

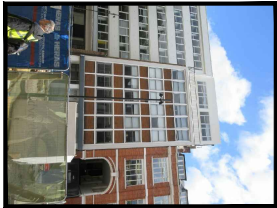


SITE PHOTOGRAPH

The drawings comply with Vodafone Standard ICNIRP guidelines.

Designed in accordance with CORNERSTONE document: SDN0009 ICNIRP Compliance summary

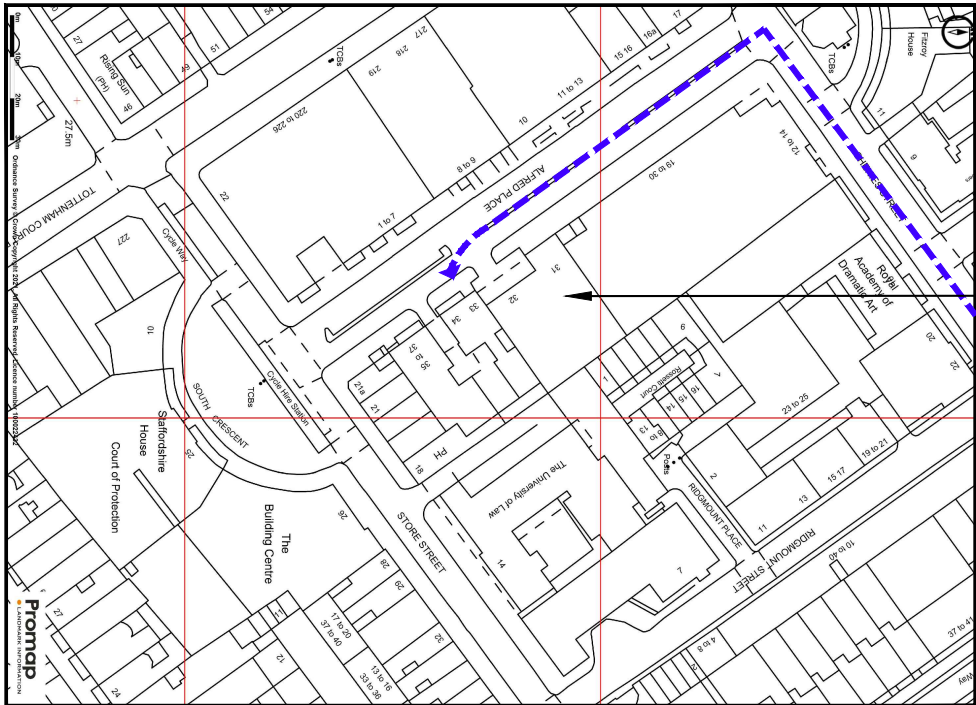

SITE LOCATION

 

8182.00

8181.00

5296.00

DETAILED SITE LOCATION

Based upon Ordnance Survey map extract
with the permission of the Controller of
Her Majesty's Stationary Office.
Crown copyright.
Licence No. 100020449



ALL DIMENSIONS ARE IN mm UNLESS NOTED OTHERWISE

N.G.R. E: 529683 N: 181770

DIRECTIONS TO SITE:

DRIVE FROM A408 TO WEST DRAYTON, HEAD SOUTH ON
TUNNEL RD E, KEEP LEFT TO STAY ON TUNNEL RD E,
AT NENE RD ROUNDABOUT, TAKE THE 1ST EXIT ONTO
NENE RD, CONTINUE ONTO SPINSON RD/A408, GO
THROUGH 1 ROUNDABOUT, AT THE ROUNDABOUT, TAKE
THE 2ND EXIT AND STAY ON SPINSON RD/A408, AT THE
ROUNDABOUT, TAKE THE 3RD EXIT ONTO HOLLOWAY
LN/A408, USE THE RIGHT LANE TO TURN SLIGHTLY RIGHT
AT CHERRY LN, SHARP RIGHT ONTO STOCKLEY RD,
FOLLOW M4 TO A4 IN KNIGHTSBRIDGE, LONDON, SLIGHT
LEFT, MERGE WITH M4, CONTINUE ONTO GREAT WEST
RD/A4, AT HODDARTH ROUNDABOUT, TAKE THE 1ST EXIT
ONTO GREAT WEST RD CHISWICK/A4, CONTINUE ONTO
KNIGHTSBRIDGE, CONTINUE ON A4, TAKE BREWER ST,
WARDOUR ST AND GOODGE ST/A5204 TO ALFRED PL IN
BLOOMSBURY, KEEP RIGHT TO CONTINUE ON A4, SLIGHT
RIGHT ONTO PICCADILLY/A4, TURN LEFT ONTO SACKVILLE
ST, TURN RIGHT ONTO VIGO ST, CONTINUE ONTO
GLASSHOUSE ST, CONTINUE STRAIGHT ONTO BREWER ST,
TURN LEFT ONTO WARDOUR ST, CONTINUE ONTO
BENNETT ST, TURN RIGHT ONTO EASTCASTLE ST, TURN
LEFT ONTO NEWMAN ST, TURN RIGHT ONTO GOODGE
ST/A5204, TURN LEFT ONTO TOTTENHAM COURT
RD/A400, TURN RIGHT ONTO CHENIES ST, TURN RIGHT
ONTO ALFRED PL, SITE IS ON THE LEFT

NOTES:

REV	MODIFICATION	BY	CH	DATE
A	Issued for Approval	SPD	US	06.09.21



Ericsson Federally Infra Services
Reading, RG7 5SE, UK
email: office-us@telelink.com




CORNERSTONE - VENDOR REFRESH

Cell Name	ALFRED PLACE	Cell ID No	C
Cell ID No	NA	Cell ID No	78794_0

Site Address / Contact Details
33-34 ALFRED PLACE
LONDON
WC1E 7DP

Drawing Title	SITE LOCATION MAPS
Purpose of Issue:	PLANNING
Drawing Number:	100
Drawn By:	MS
Checked By:	AS
Date:	06.09.21
Issue:	C

ALL DIMENSIONS ARE IN mm UNLESS NOTED OTHERWISE																	
N.G.R		E: 529683 N: 181770															
NOTES:																	
REV		MODIFICATION		BY		CH		DATE									
B		New Antenna Location		SPD US				18.10.21									
A		Issued for Approval		SPD US				06.09.21									
 telelink INFRA SERVICES  ERICSSON Telelink Infra Services Address: Station Road, Wokingham, Reading, RG7 5SE, UK email: office-us@telelink.com																	
 vodafone CORNERSTONE - VENDOR REFRESH																	
Cell Name		Opt:															
ALFRED PLACE		C															
Cell ID No		VF															
CTIL	TEF	NA		78794_0													
E301337	14796820	78794_0															
Site Address / Contact Details																	
33-34 ALFRED PLACE LONDON WC1E 7DP																	
Drawing Title: LEASE DRAWING																	
Purpose of issue:		Dwg Rev:															
PLANNING		B															
Drawing Number:		101															
Surveyed By:		Original Sheet Size:		Pack Issue:													
MS		A3		C													
Date:		Checked:		Date:													
SPD 06.09.21		DS		06.09.21													

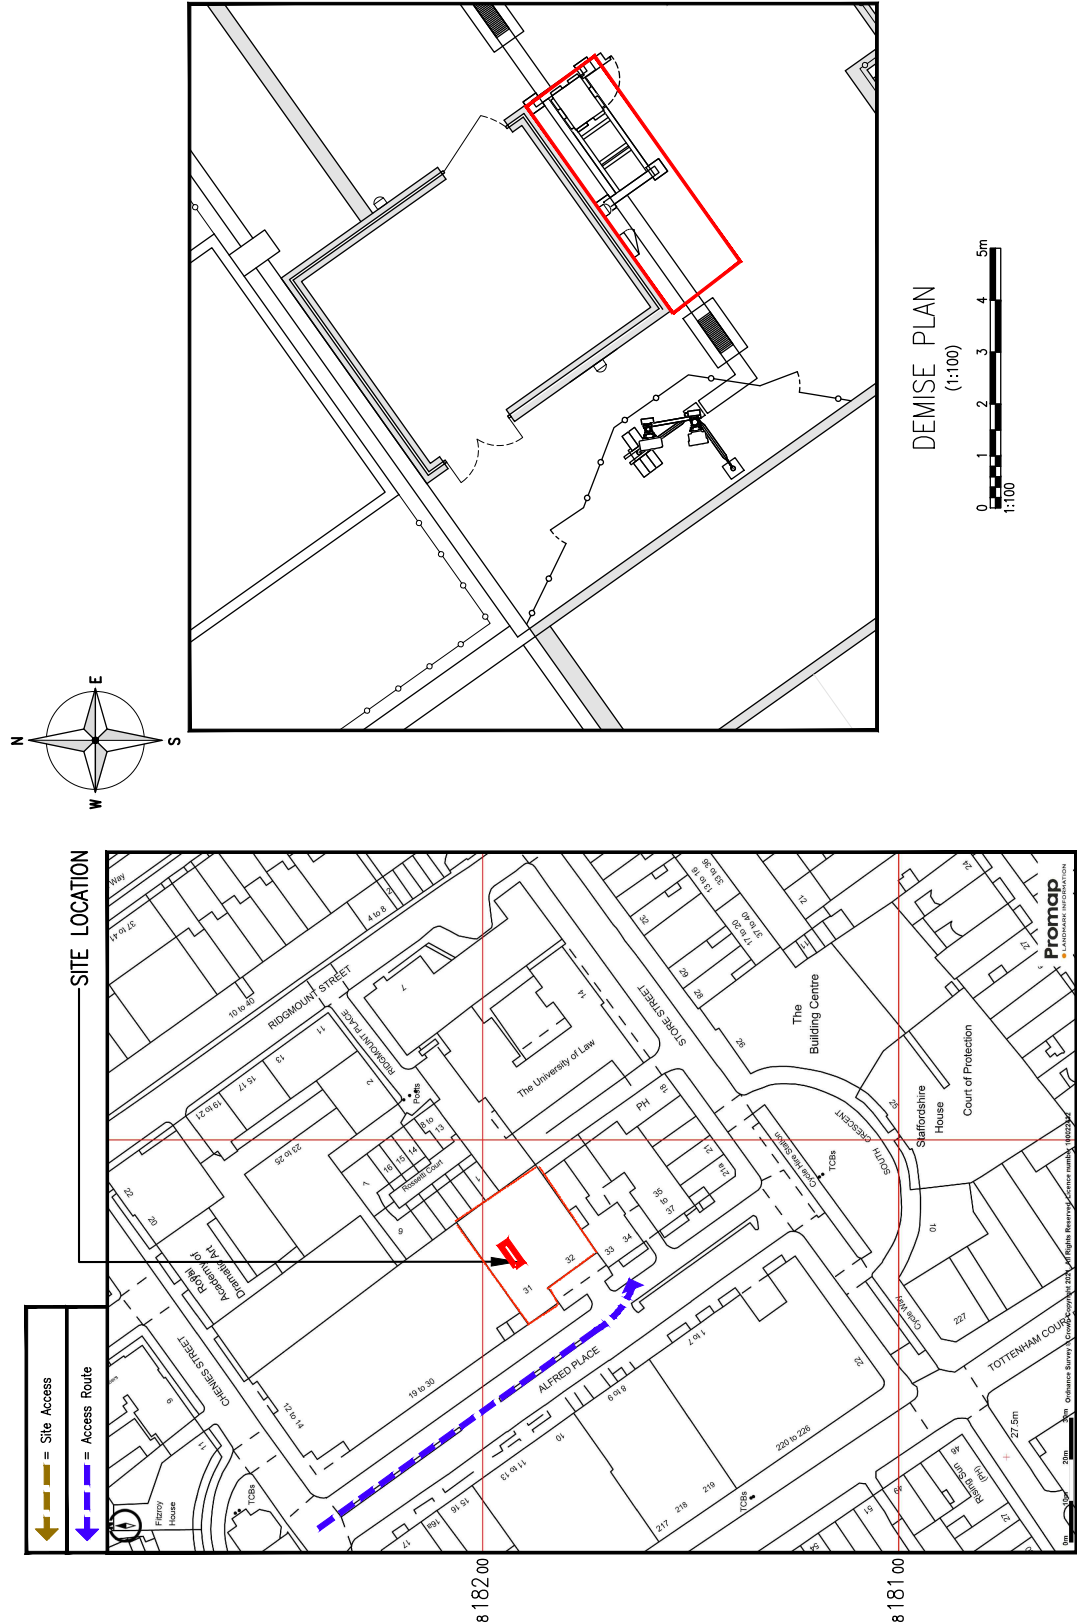


DETAILED SITE LOCATION


(Scale 1:1250)


Based upon Ordnance Survey map extract with the permission of the Controller of Her Majesty's Stationery Office. Crown copyright. Licence No. 100020449



The drawings comply with Vodafone Standard ICNIRP guidelines. Designed in accordance with CORNERSTONE document: SDN0009 'ICNIRP Compliance summary

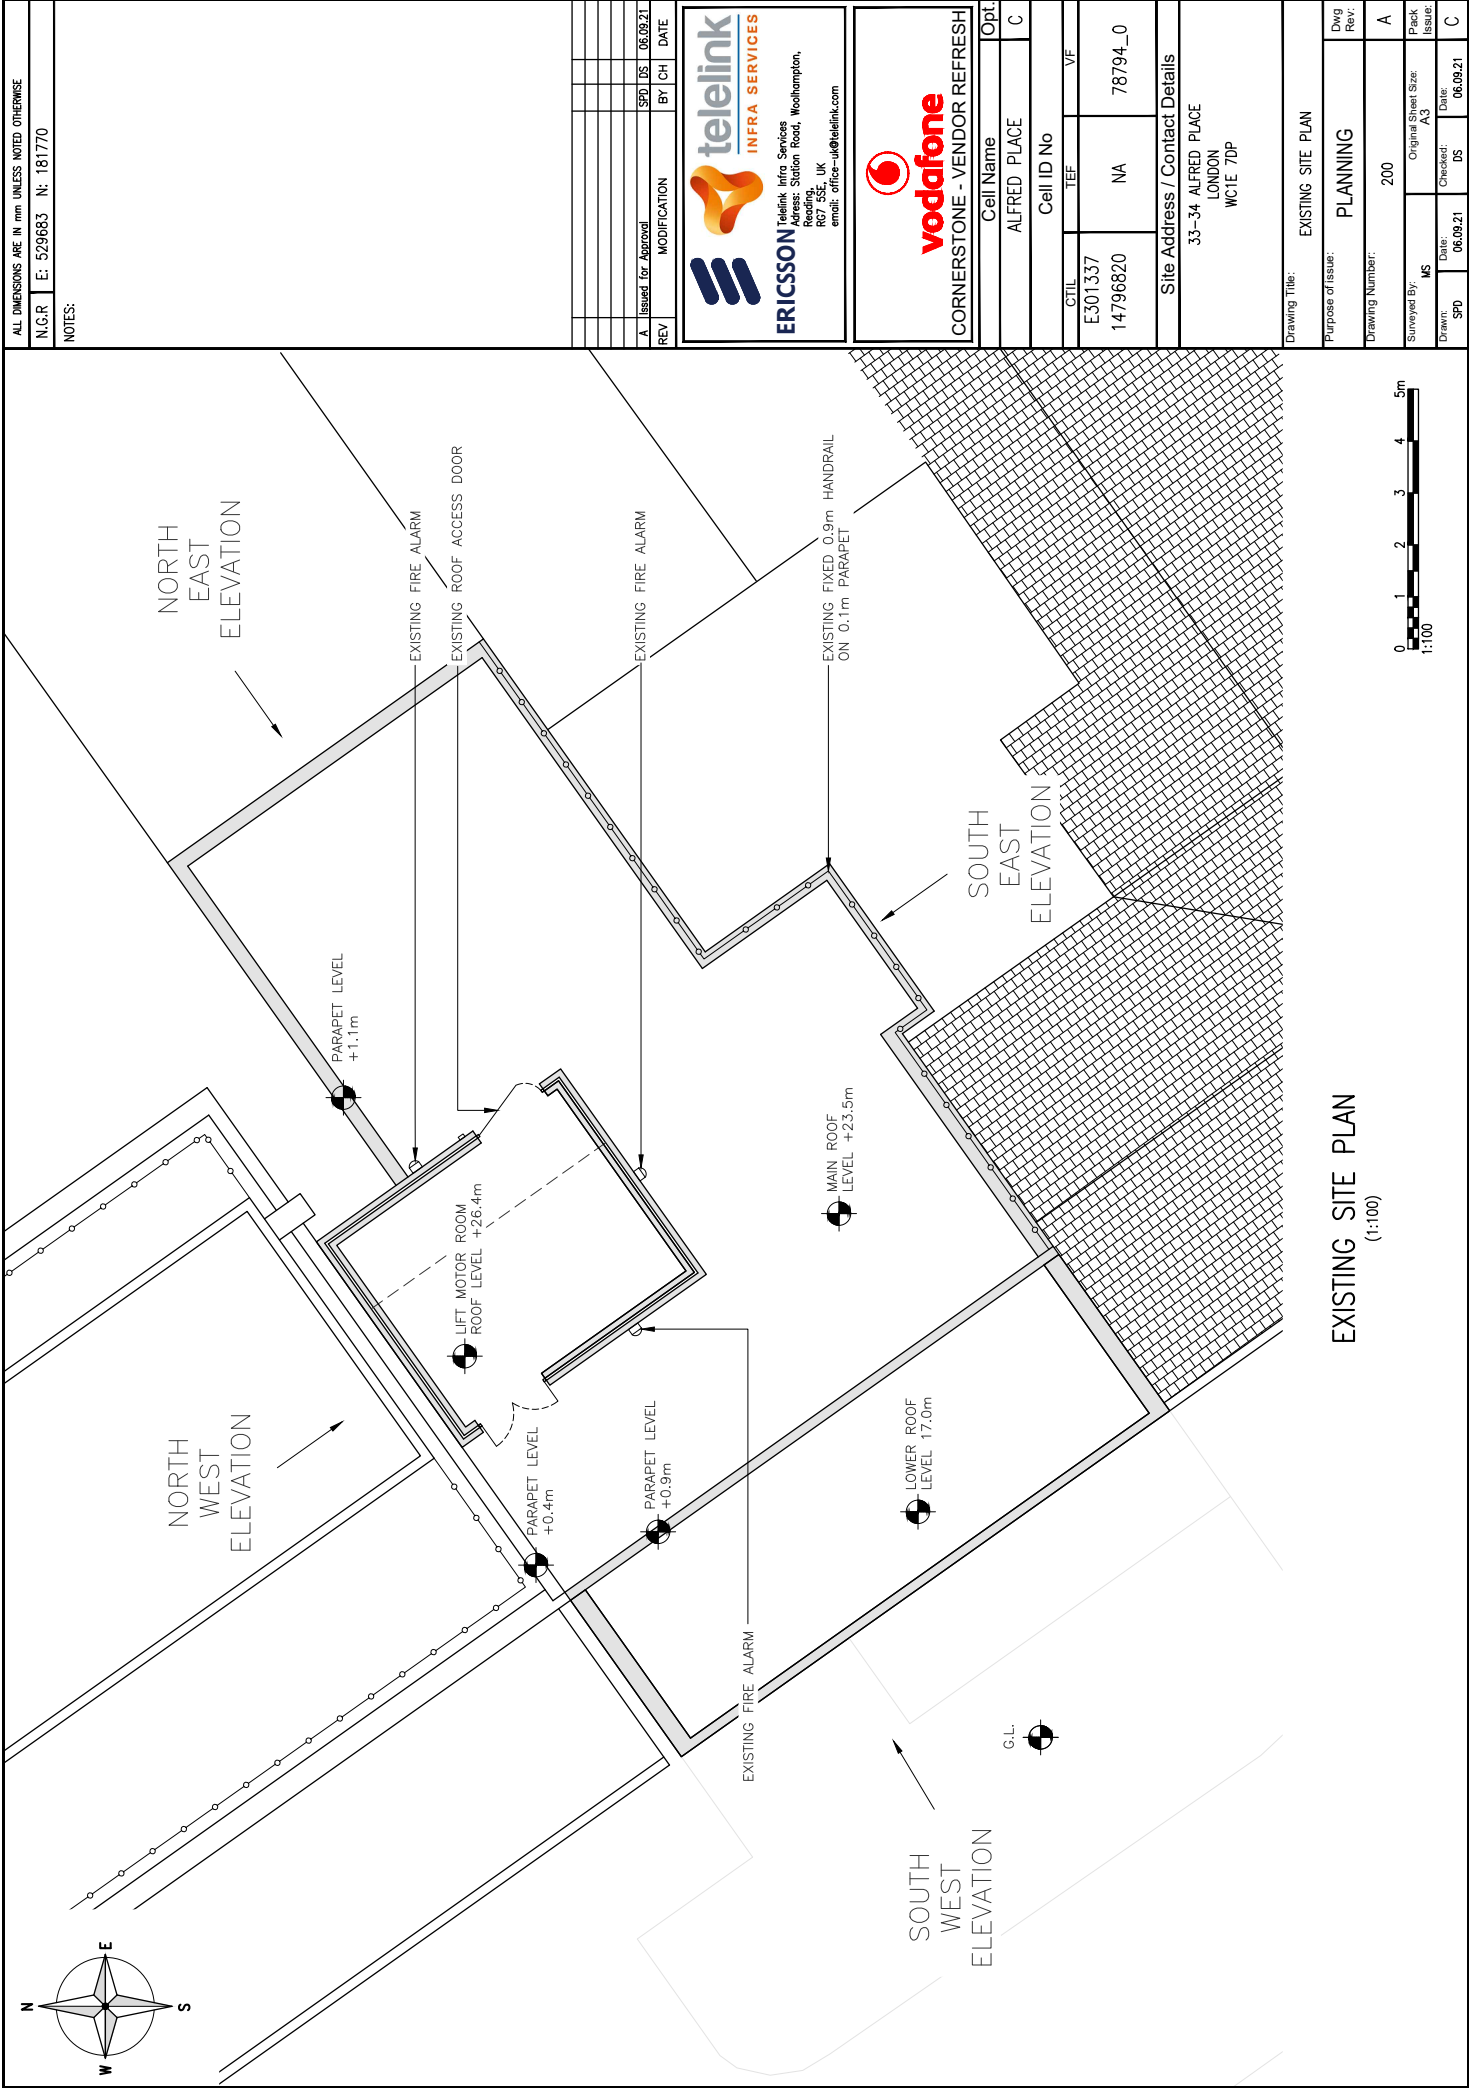

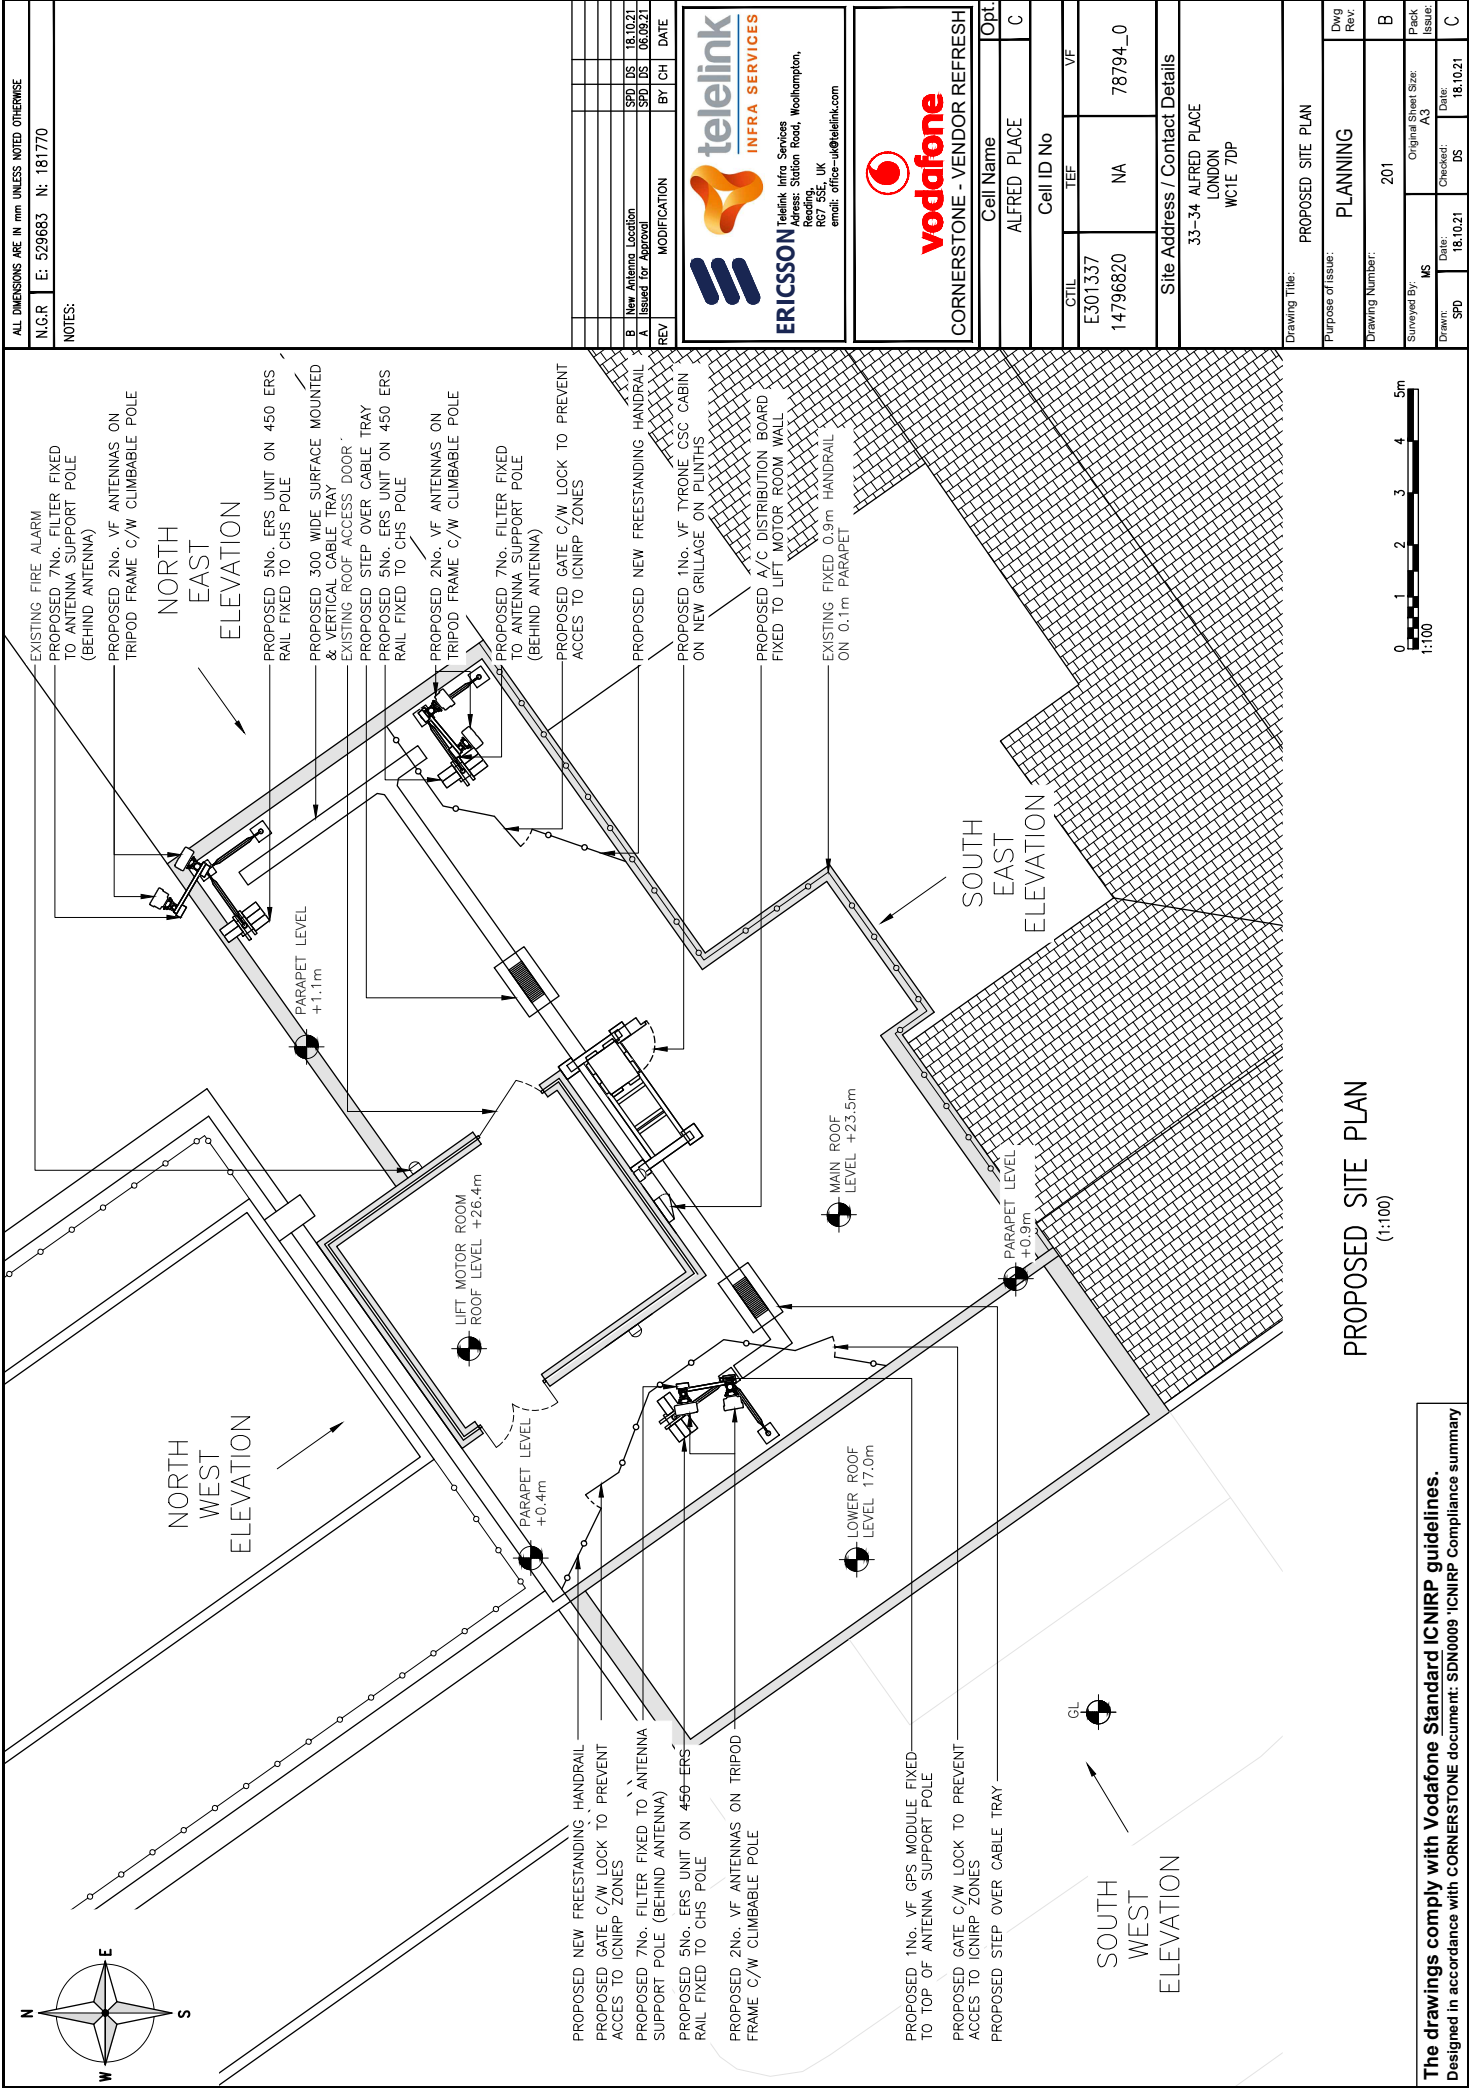

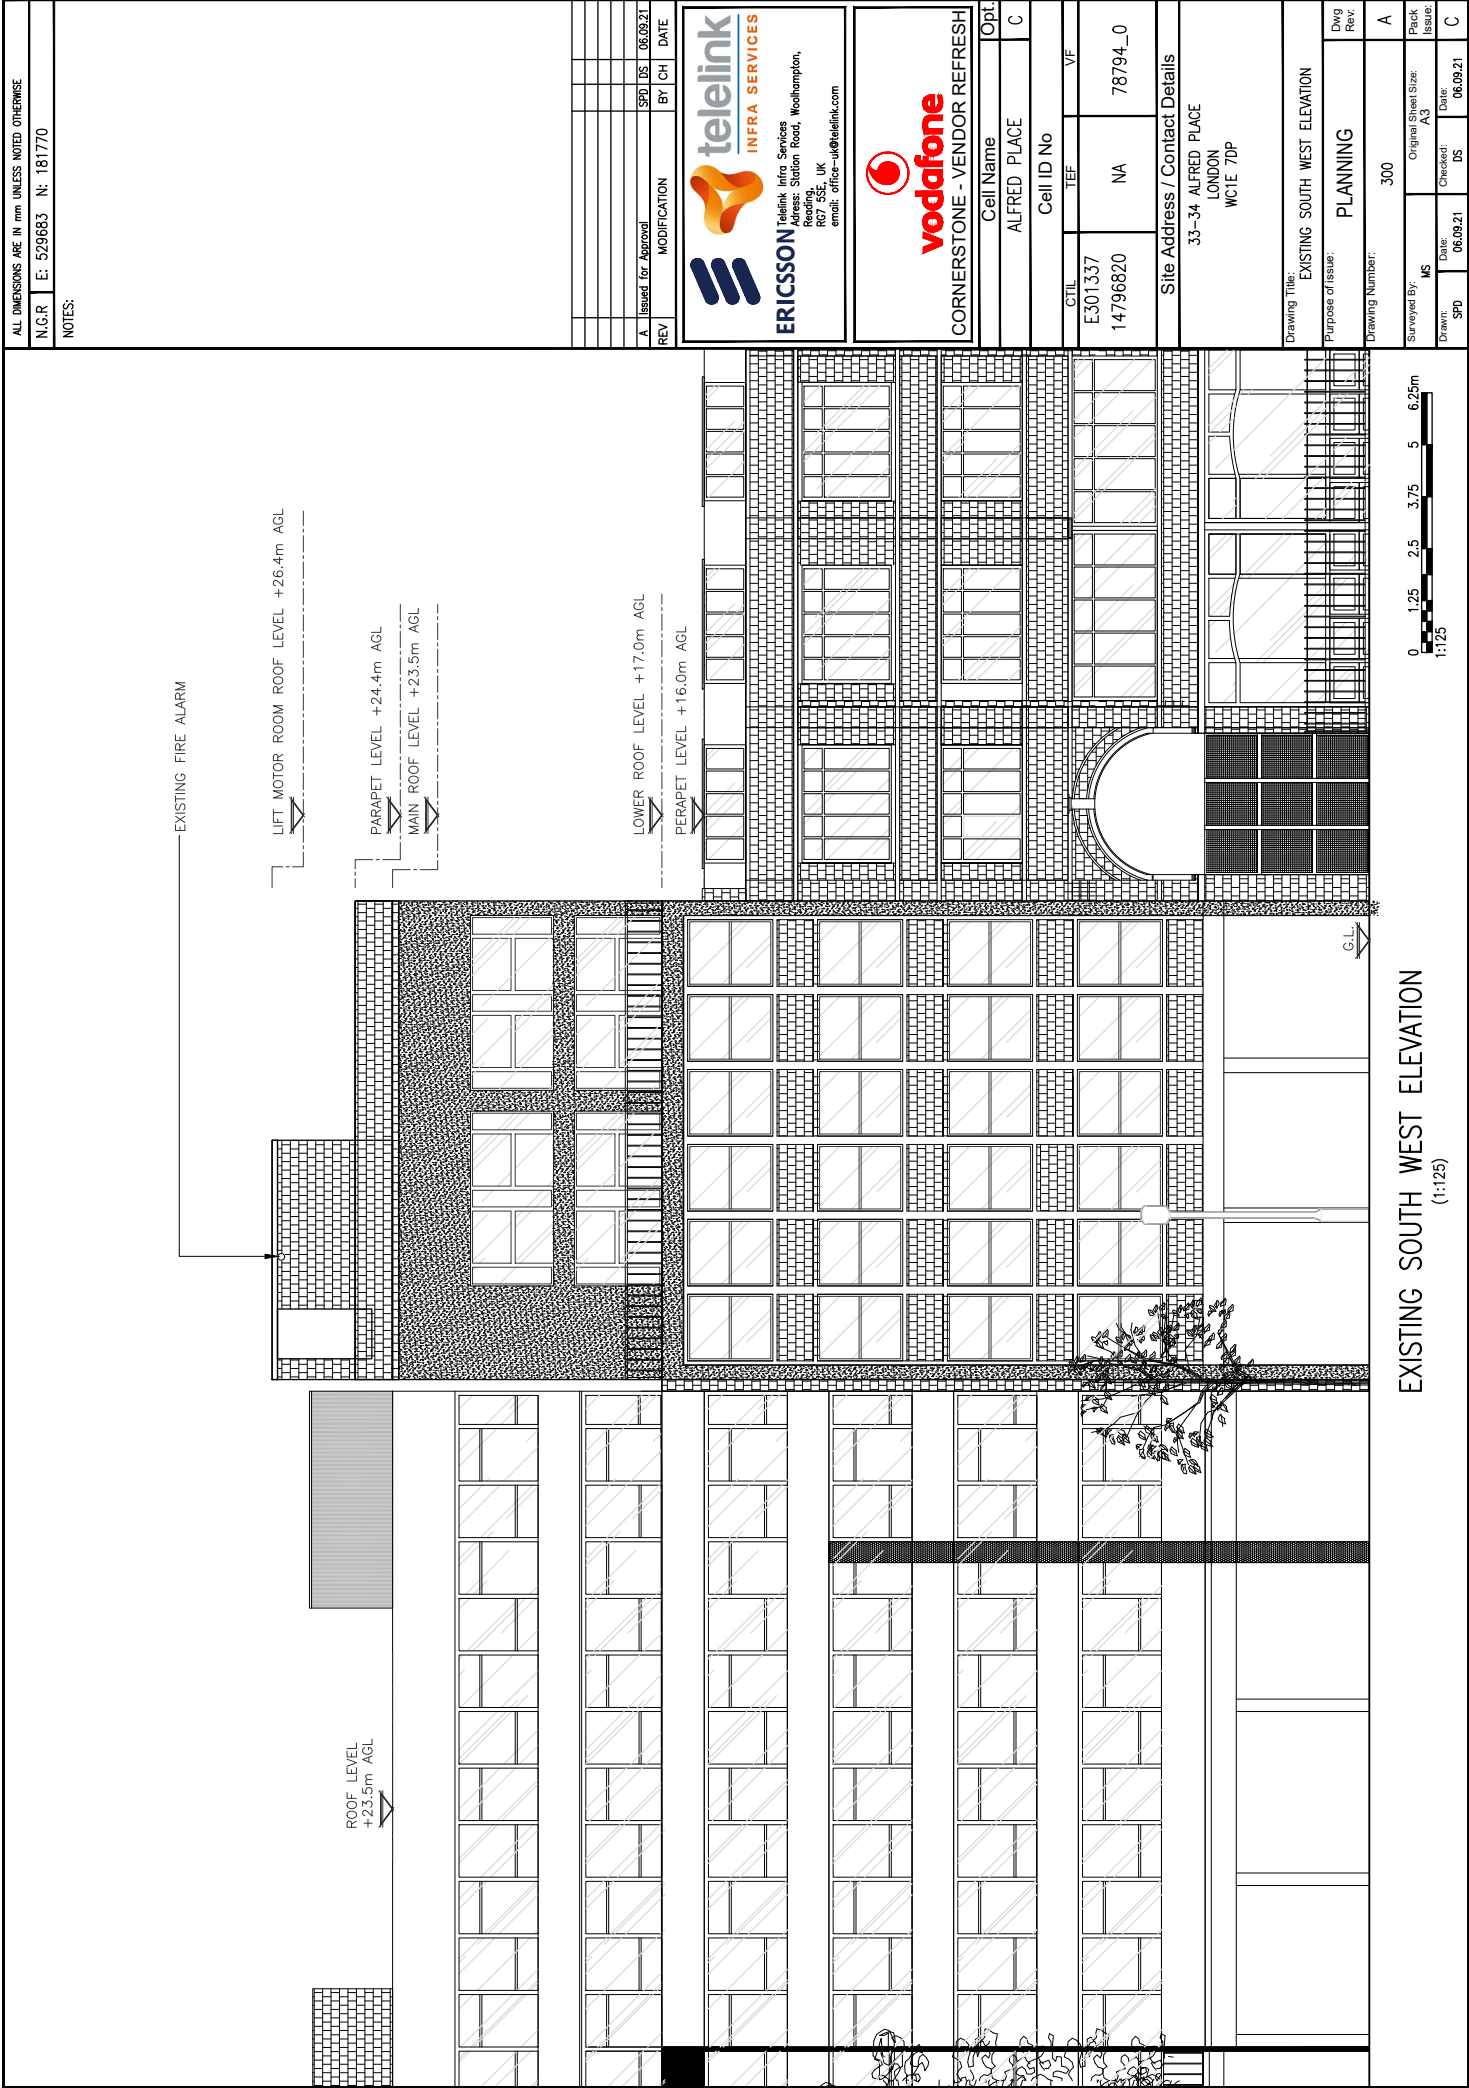

ALL DIMENSIONS ARE IN mm UNLESS NOTED OTHERWISE			
N.G.R		E: 529683	N: 181770
NOTES:			

N.G.R	E: 529683 N: 181770
-------	---------------------

-EXISTING FIRE ALARM

LIFT MOTOR ROOM ROOF LEVEL
+26.4m AGL



ROOF LEVEL +23.5m AGL

PARAPET LEVEL +24.4m AGL

MAIN ROOF LEVEL +23.5m AGL

LOWER ROOF LEVEL +17.0m AGL

PERAPET LEVEL +16.0m AGL

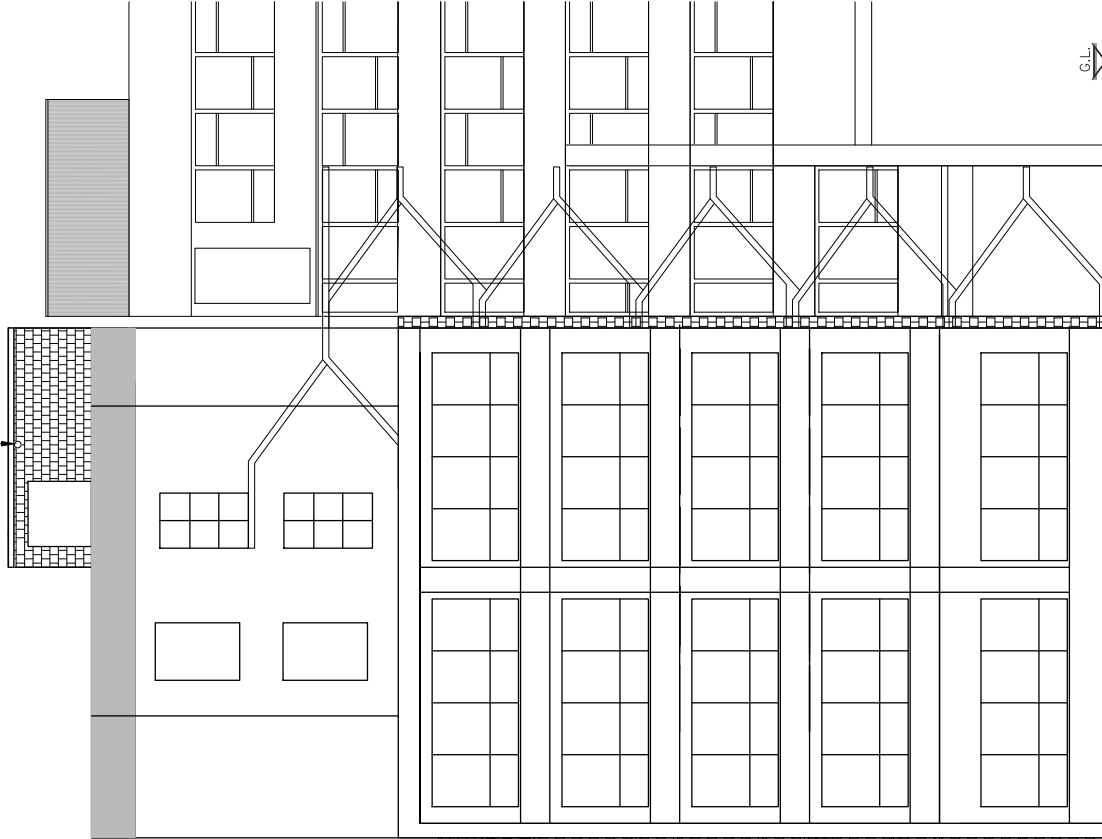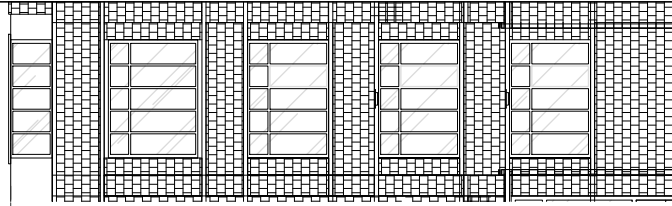

G.L.

EXISTING NORTH EAST ELEVATION



REV	MODIFICATION			BY	CH	DATE
A	Elevation Added		SPD	DS		08.11.21



ERICSSON Telelink Infra Services
Address: Station Road, Woolhampton,
Reading,
RG7 5SE, UK
email: office-uk@telelink.com



CORNERSTONE - VENDOR REFRESH

Cell Name	Opt.
ALFRED PLACE	C

Cell ID No

CTIL	TEF	VF
E301337		
14796820	NA	78794_0

Site Address / Contact Details

33-34 ALFRED PLACE
LONDON
WC1E 7DP

Drawing Title:
EXISTING NORTH EAST ELEVATION

Purpose of issue:

PLANNING

Drawing Number:

Surveyed By:

SM

Drawn:
 cpn

21	Checked:	Date:
	NS	08 11 20

17.	03	08.11.2
-----	----	---------

N.G.R	E: 529683	N: 181770
-------	-----------	-----------

EXISTING FIRE ALARM
EXISTING FIXED 0.9m HANDRAIL
ON 0.1m PARAPET
LIFT MOTOR ROOM ROOF LEVEL
+26.4m AGL

ROOF LEVEL +23.5m AGL

LOWER ROOF LEVEL +17.0m AGL

PERAPET LEVEL +16.0m AGL

G.L.

EXISTING SOUTH EAST ELEVATION
(1:125)



A	Elevation Added	SPD	DS	08.11.21
REV	MODIFICATION	BY	CH	DATE

 **ERICSSON**  **telelink**
INFRA SERVICES

Telelink Infra Services
Address: Station Road, Woolthampton,
Reading,
RG7 5SE, UK
email: office-uk@telelink.com

 **vodafone**
CORNERSTONE - VENDOR REFRESH


Cell Name	Opt
ALFRED PLACE	C

Cell ID No		
GTIL	TEF	VF
E301337 14796820	NA	78794_0

Site Address / Contact Details

33-34 ALFRED PLACE
LONDON
WC1E 7DP

Drawing Title: EXISTING SOUTH EAST ELEVATION			
Purpose of Issue:		PLANNING	
Drawing Number:		303	
Surveyed By: MS		Original Sheet Size: A3	
Drawn: SPD	Date: 08.11.21	Checked: DS	Date: 08.11.21
		Pack Issue: C	
		Dwg Rev: A	

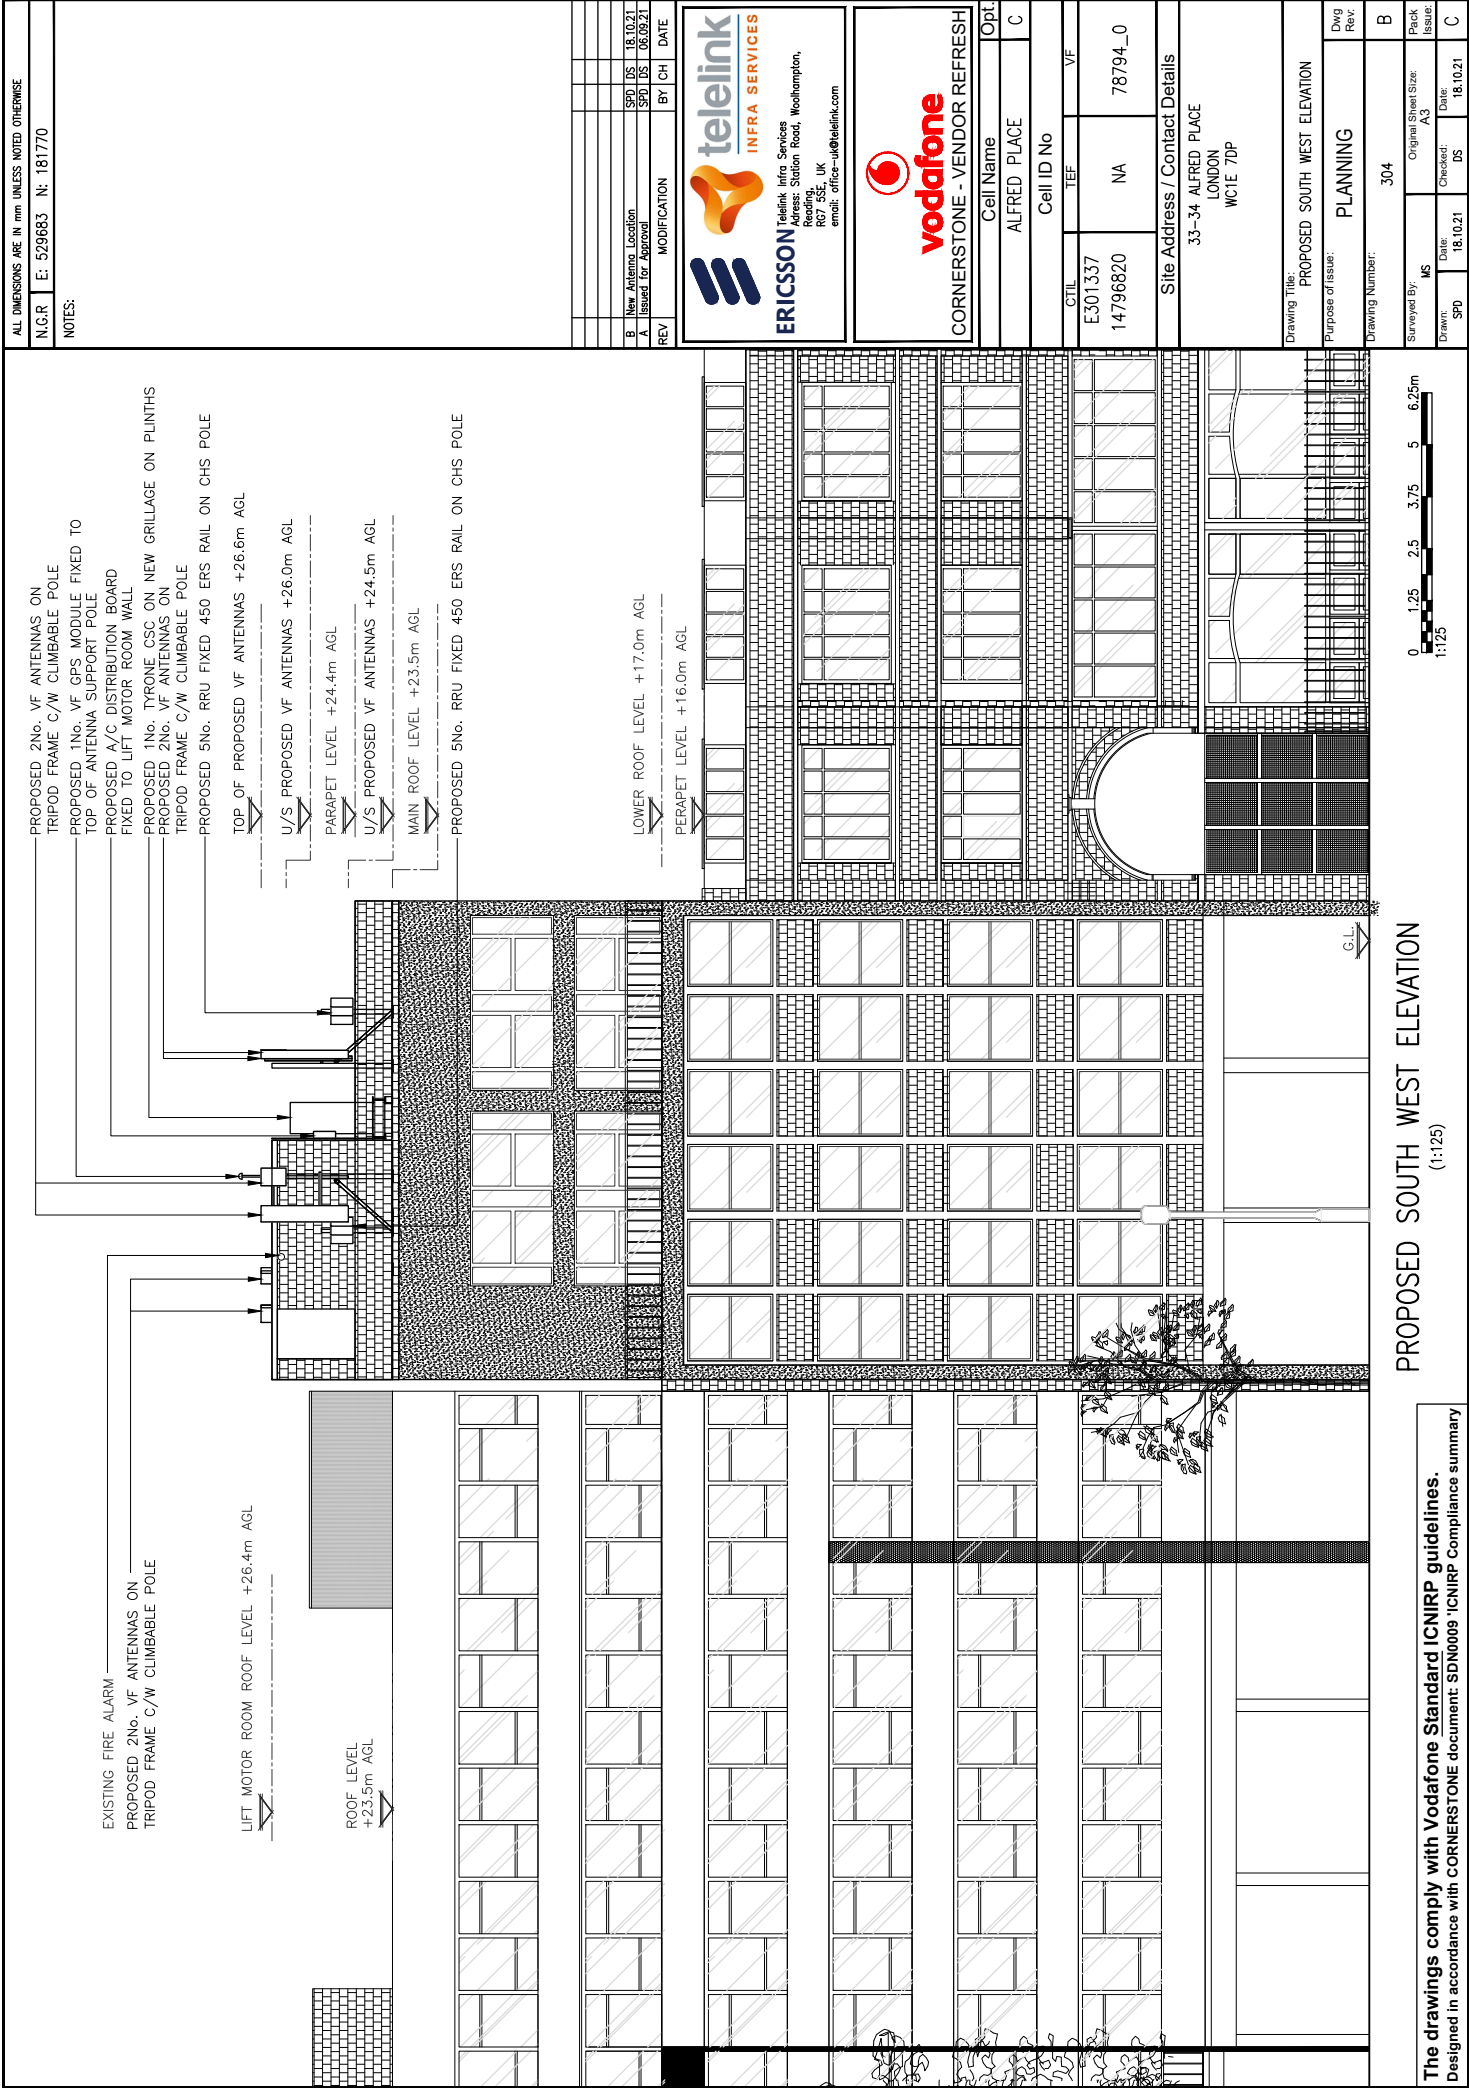

N.G.R	E: 529683 N: 181770
-------	---------------------

NOTES:	

100

ERICSSON  **telelink**  **INFRA SERVICES**

Telelink Infra Services
Address: Station Road, Wokingham,
Reading, RG7 5SE, UK
email: office-uk@telelink.com



Site Address / Contact Details
33-34 ALFRED PLACE LONDON WC1E 7DP

--



(1:125)

Designed in accordance with CORNERSTONE document: SDN0009 'ICNIRP Compliance summary

N.G.R	E: 529683 N: 181770
-------	---------------------

NOTES:

[illegible]

Cell ID No

Site Address / Contact Details

33-34 ALFRED PLACE
LONDON
WC1E 7DP

Purpose of issue:	Dwg Rev:
PLANNING	

Surveyed By:	MS	Original Sheet Size:	A3	Pack Issue:
--------------	----	----------------------	----	-------------

Drawn:	SPD	Date:	08.11.21	Checked:	DS	Date:	08.11.21	C
--------	-----	-------	----------	----------	----	-------	----------	---



The drawings comply with Vodafone Standard ICNIRP guidelines.
Designed in accordance with CORNERSTONE document: SDN0009 ICNIRP Compliance summary

N.G.R	E: 529683 N: 181770
-------	---------------------

NOTES:

100

[illegible]

ERICSSON  **telelink**  **INFRA SERVICES**

Telelink Infra Services
Address: Station Road, Woolhampton,
Reading, RG7 5SE, UK
email: office-uk@telelink.com

 **vodafone**

CORNERSTONE - VENDOR REFRESH

Cell Name	Opt.
ALFRED PLACE	C

Cell ID No			VF
GTIL	TEF		
E301337 14796820	NA	78794_0	


Site Address / Contact Details	33-34 ALFRED PLACE LONDON WC1E 7DP
--------------------------------	--

Drawing Title:
PROPOSED SOUTH EAST ELEVATION

Purpose of issue:	PLANNING	Dwg Rev:
-------------------	----------	-------------

Drawing Number:	307	A
-----------------	-----	---

Survised By: MS		Original Sheet Size: A3		Pack Issue: C
Drawn: SPD	Date: 08.11.21	Checked: DS	Date: 08.11.21	

 

PROPOSED SOUTH EAST ELEVATION
(1:125)



The drawings comply with Vodafone Standard ICNIRP guidelines.
Designed in accordance with CORNERSTONE document: SDN0009 'ICNIRP Compliance summary