


0 5m 10m 15m
1:250 scale bar



Supplied by Streetwise Maps Ltd
www.streetwise.net
Streetwise licence No. 100047474

1 Location Plan
001 SCALE 1:1250 @ A3

ARDWICK ROAD

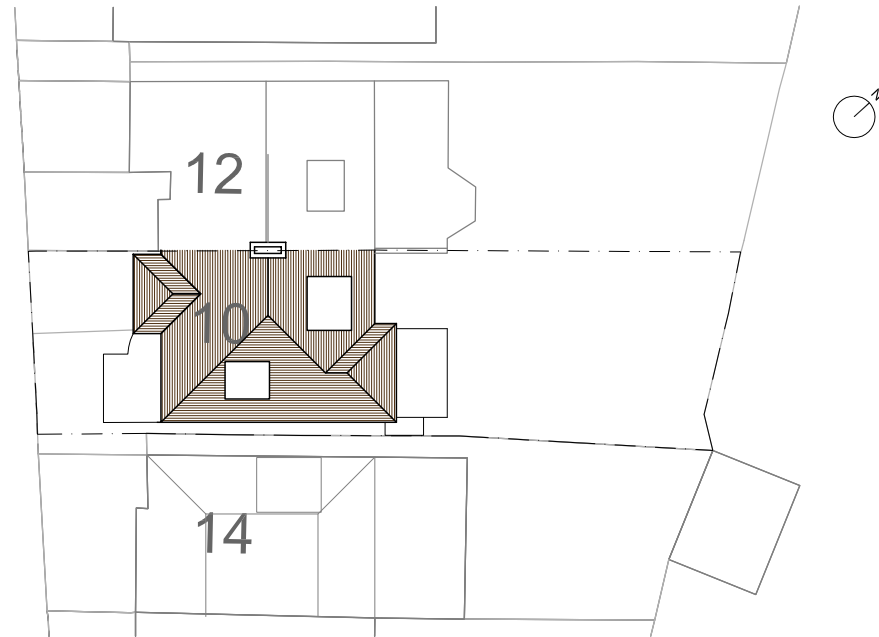

2 Existing Site Plan
001 SCALE 1:250 @ A3



Front Elevation



Rear Elevation



Rear Elevation

S T S Structural Engineering Ltd
58 Crossway, Welwyn Garden City
Hertfordshire, AL8 7EE
Tel: 01707 695466 Fax: 01707 692006
Web: www.sts-se.co.uk Email: sia@sts-se.co.uk

Title Existing Site, Location Plan
and Photographs; Sheet 1/5

Client Ms Susannah Zelkha

Job Title 10 Ardwick Road, London, NW2 2BX

Scale As Shown Drawn DS Checked SS Date Nov '20

Drawing No. 2011-1304-001

Rev. A