




Front Elevation

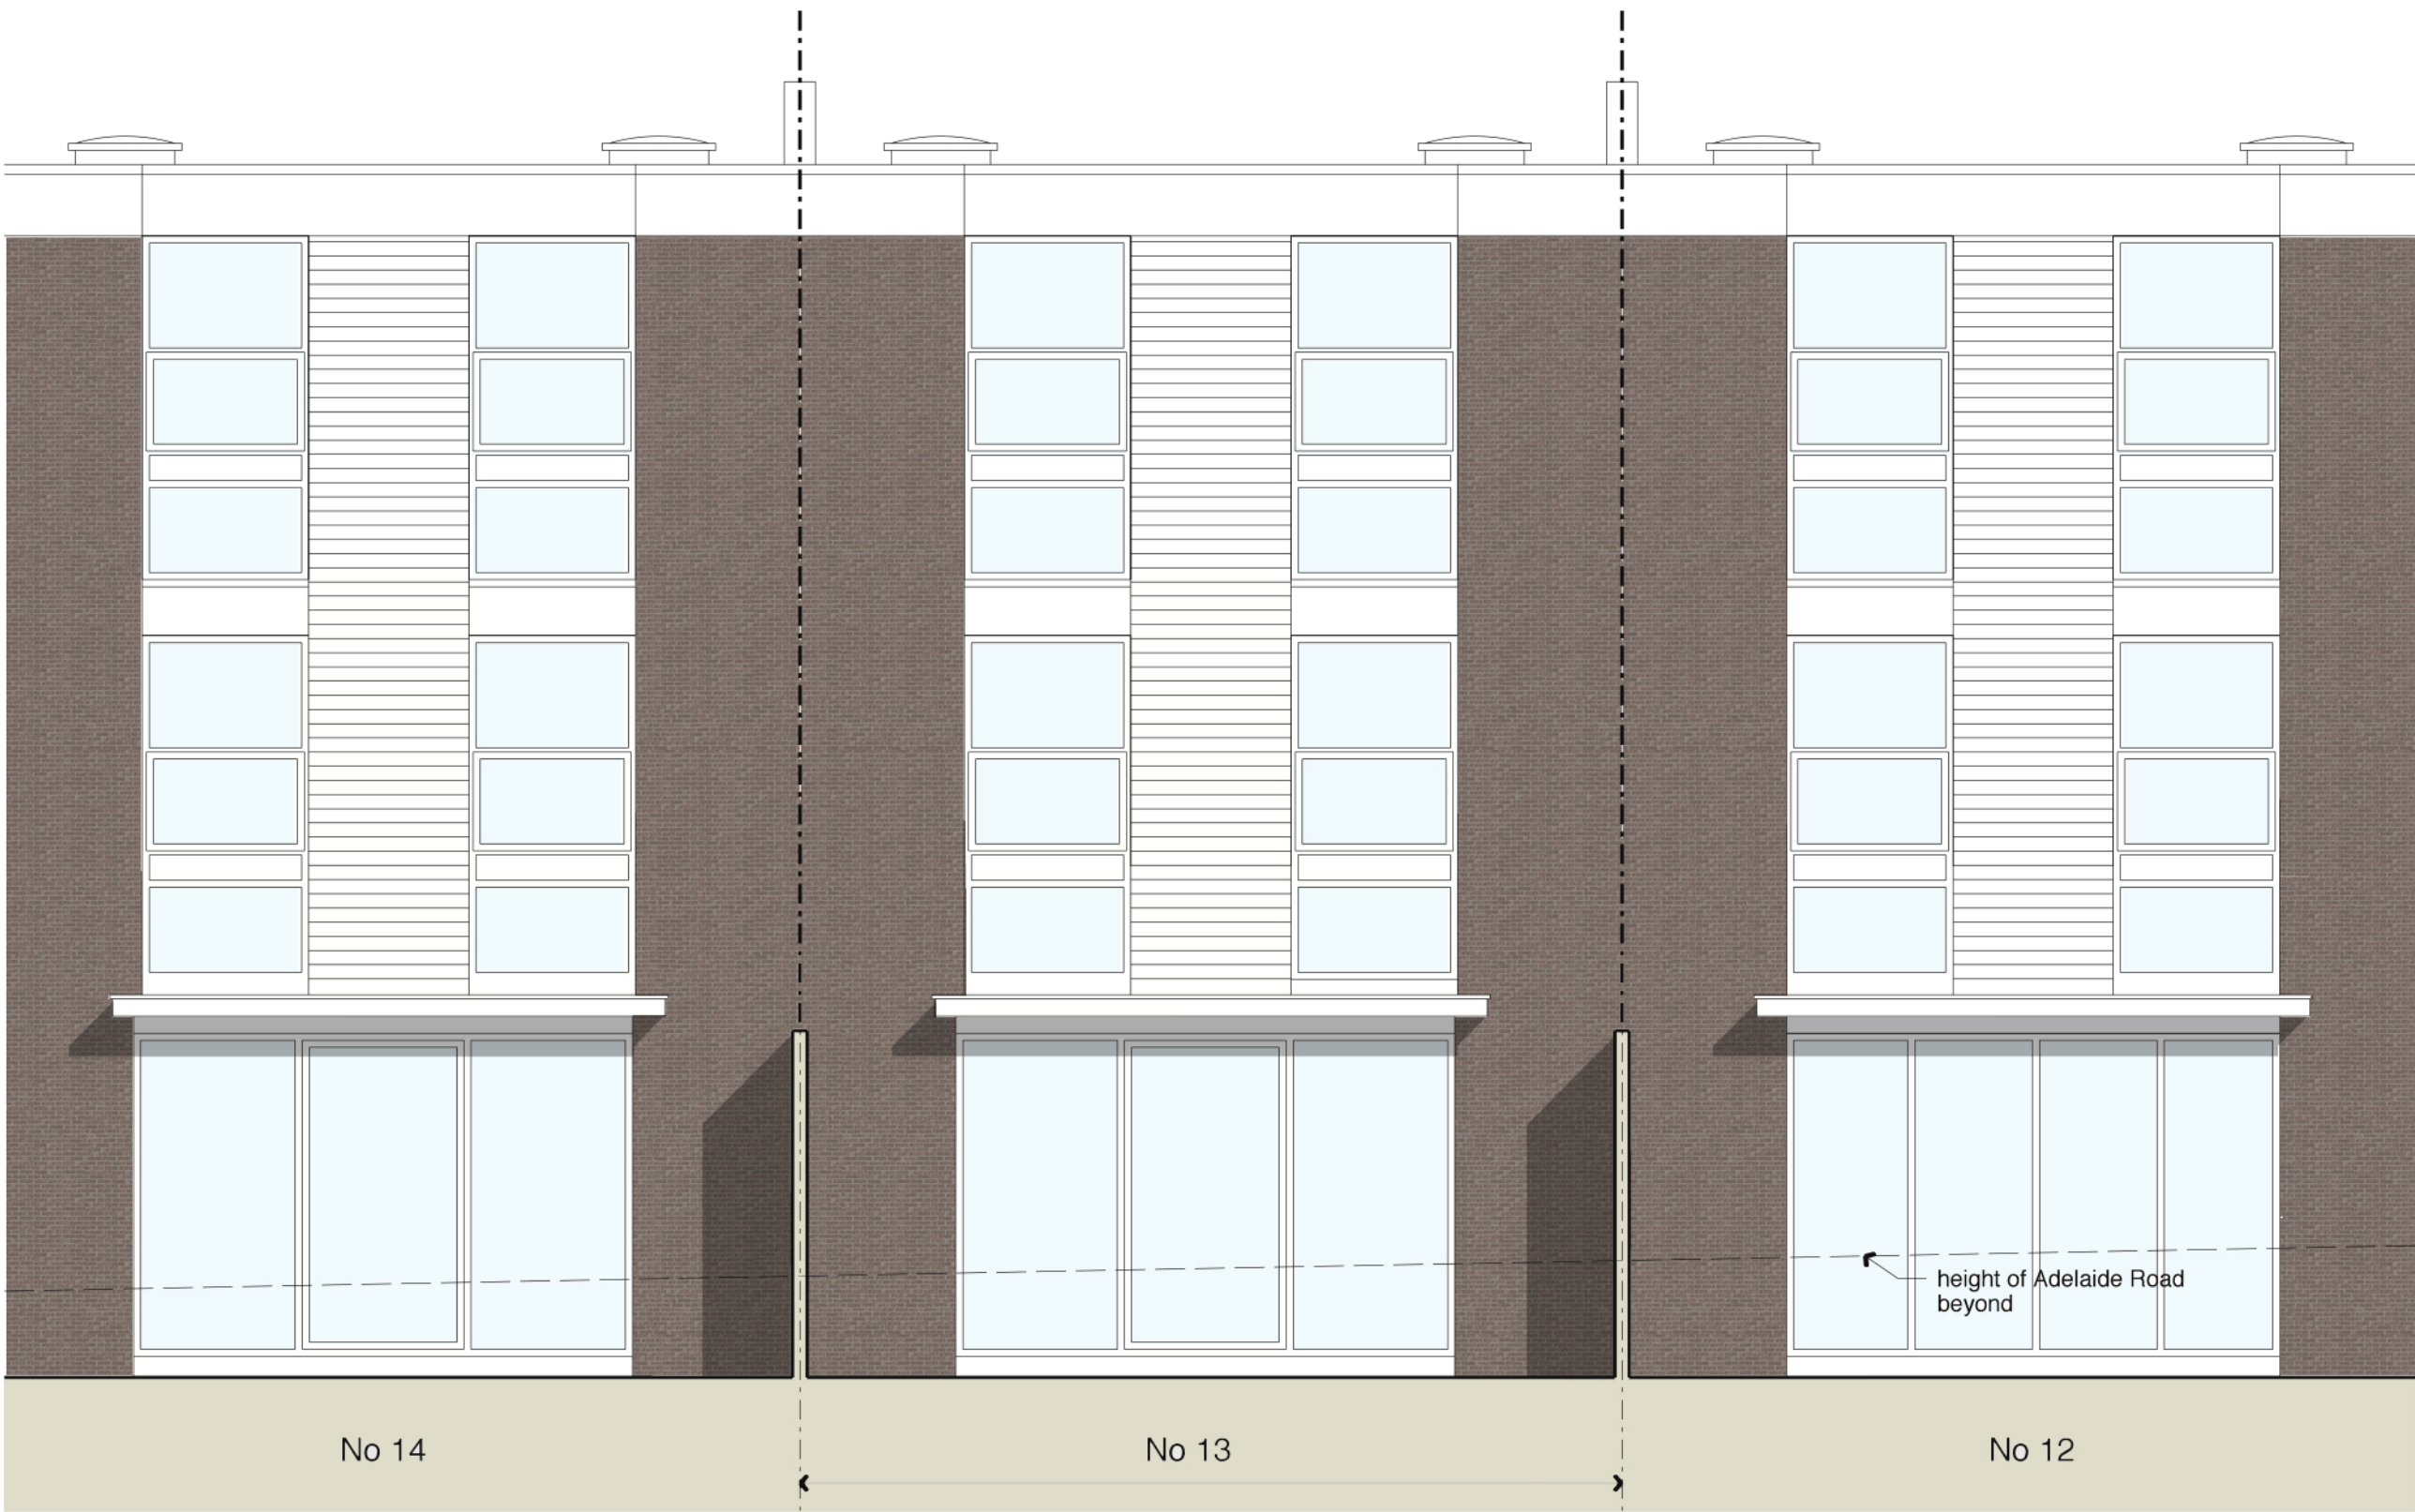

Rear Elevation

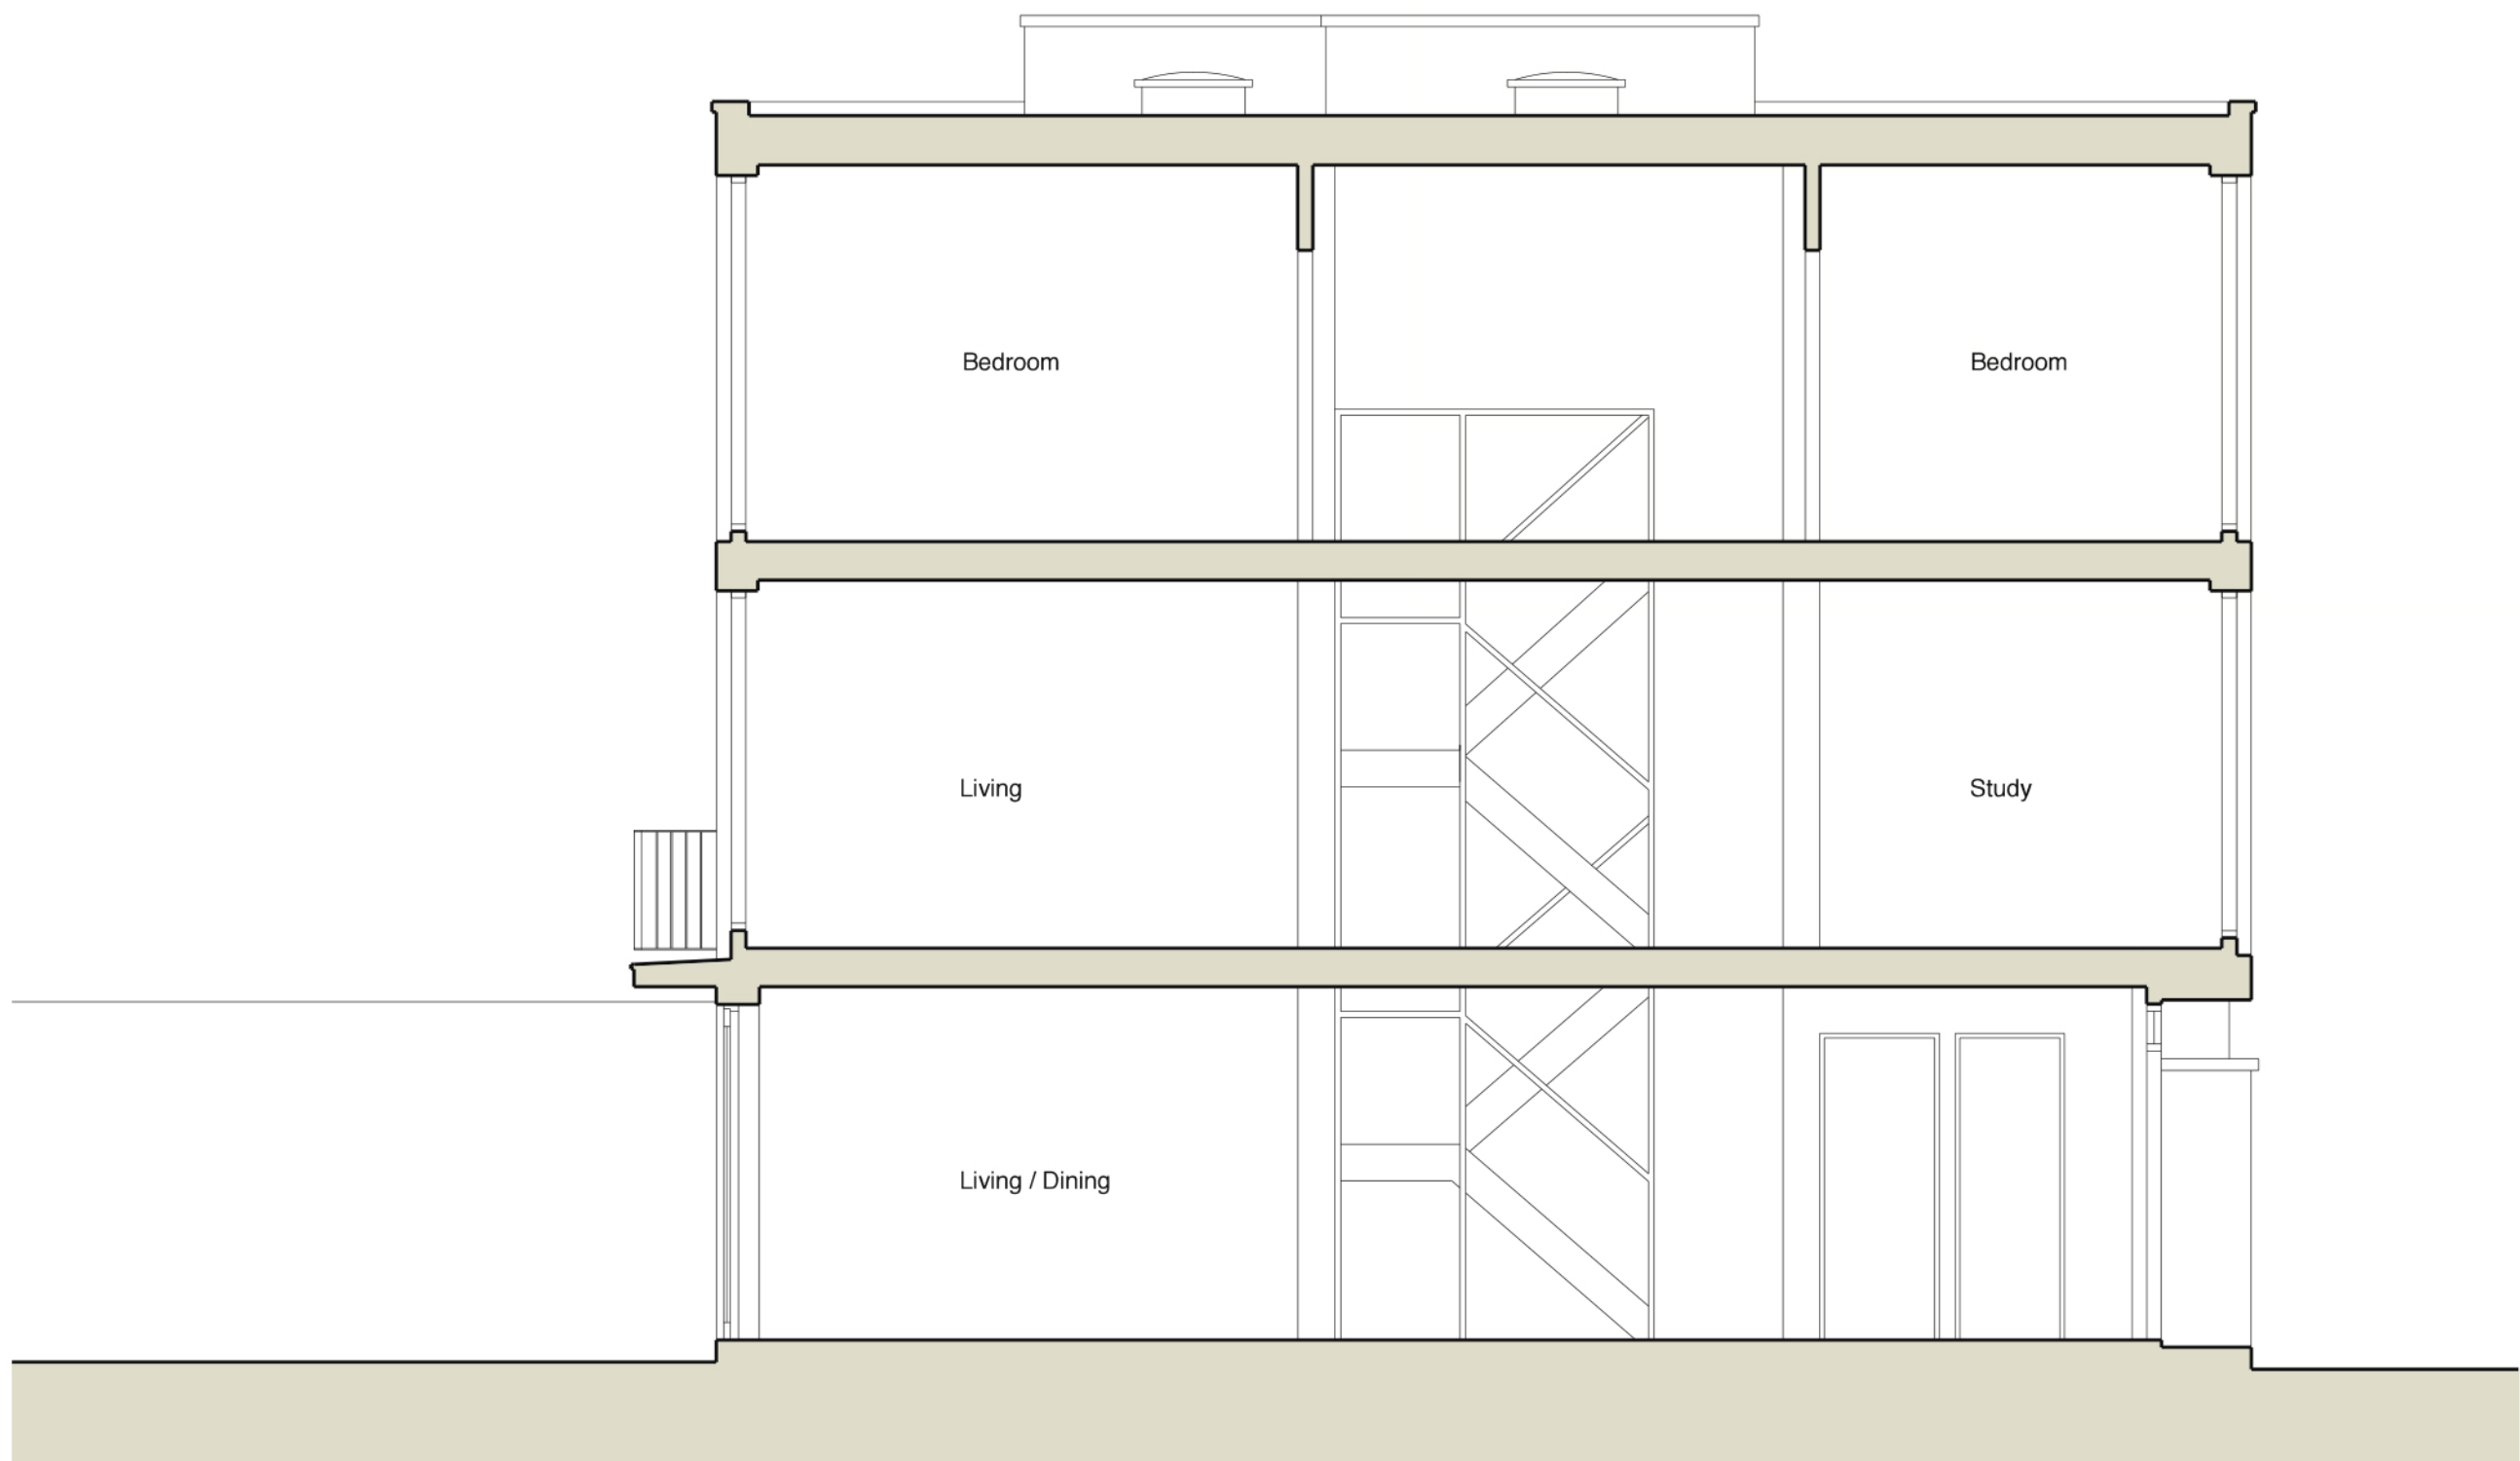

Section

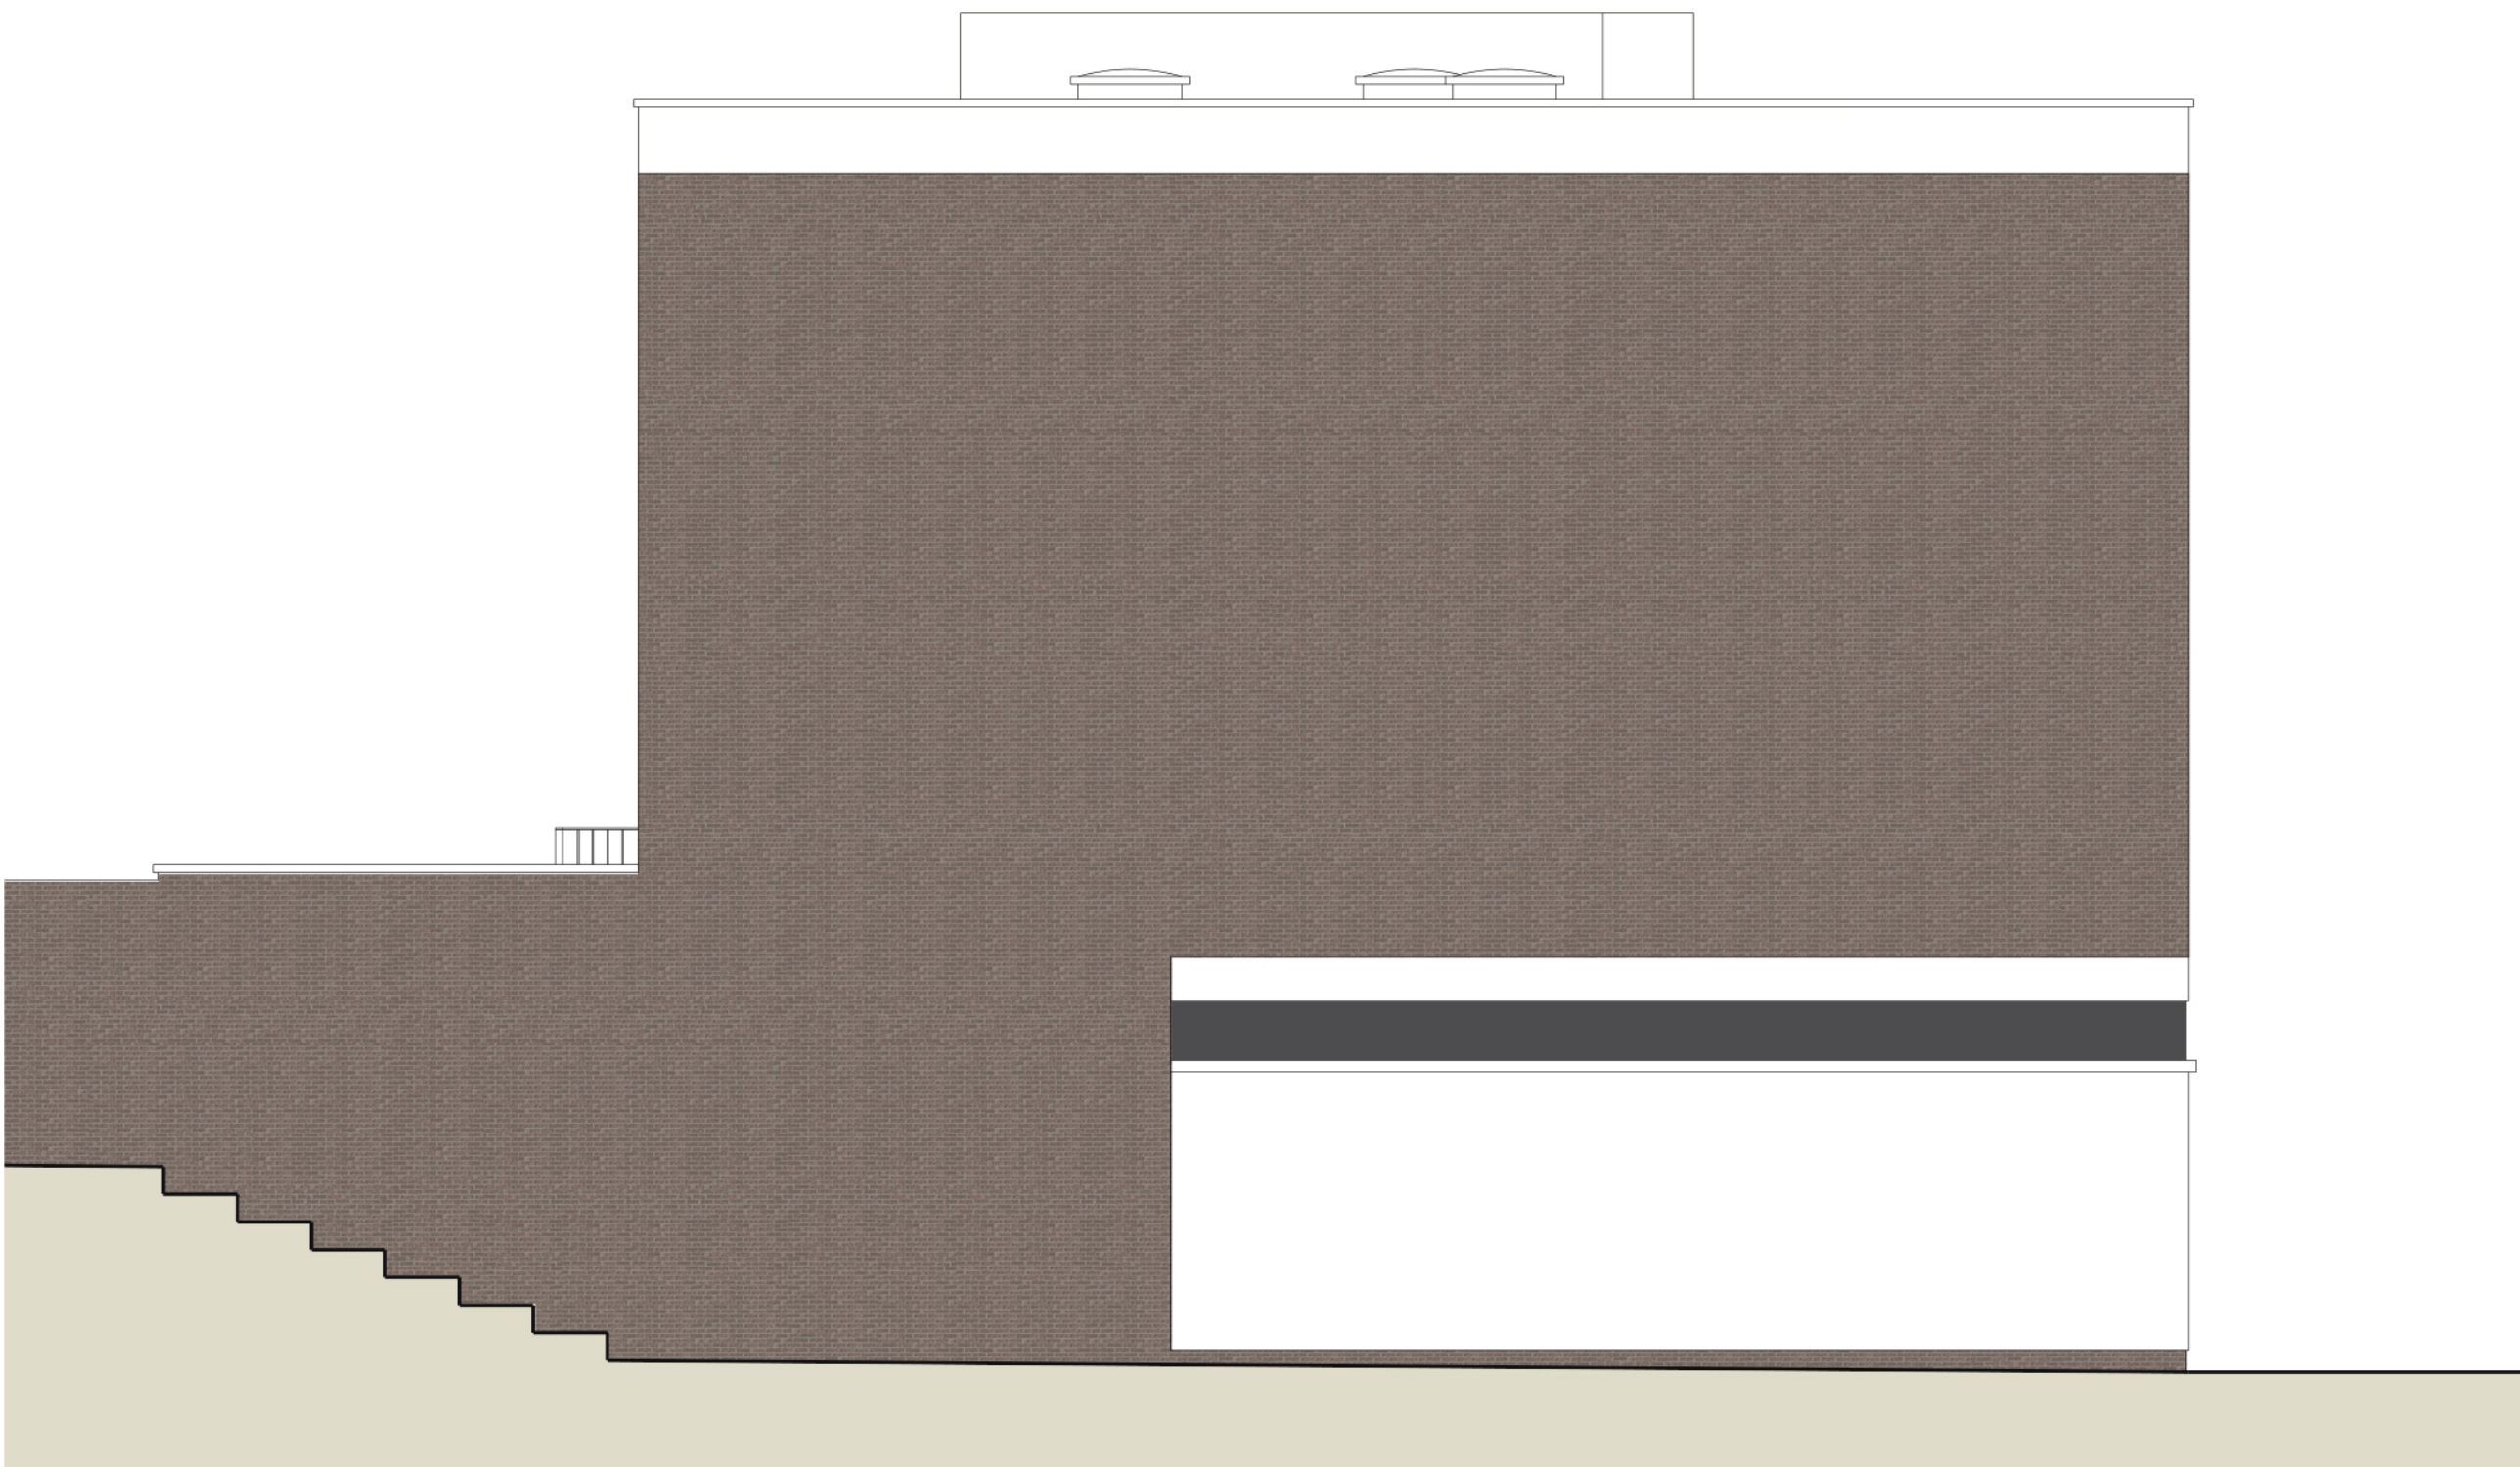

Side Elevation (No 8)

Revision	Date	By	Checked
----------	------	----	---------

For
Planning

Existing Elevations & Section
13 Elliott Square, NW3 3SU

2115_13_P03

Scale: 1:50 at A1
1:100 at A3
Date: 26.11.21
Drawn: BH

BHA

BURD HAWARD ARCHITECTS LTD
24 Wolsey Mews
London NW5 2DX
T +44 20 7267 9815
E studio@burdhaward.com

0 5m