



1 Demolition\_Farringdon Elevation  
1 : 100

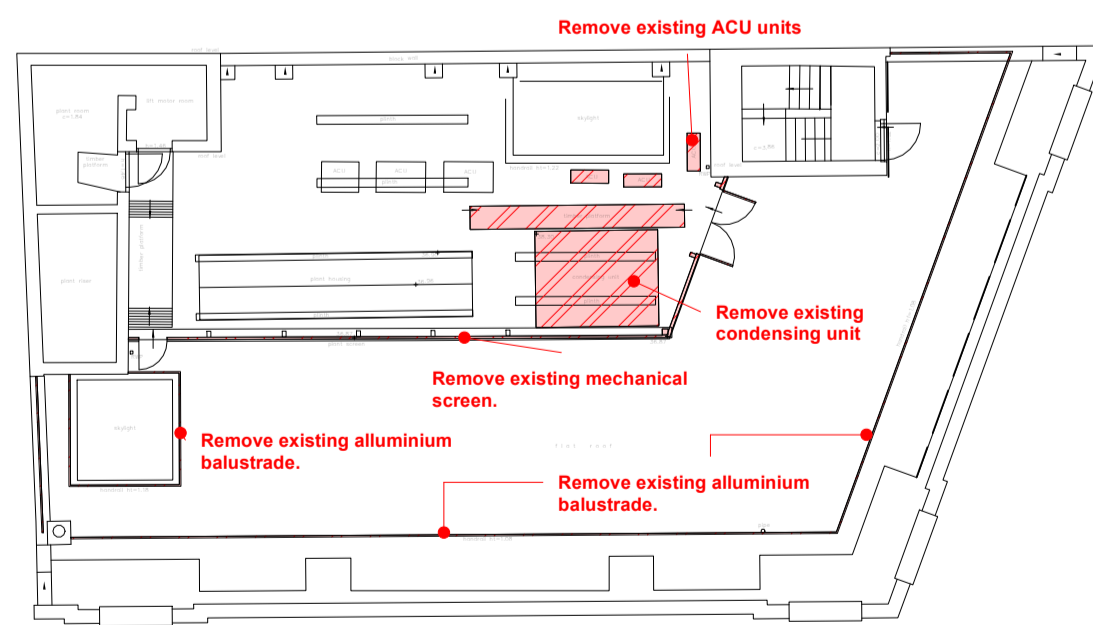

0 Key Roof plan - Demolition  
1 : 200

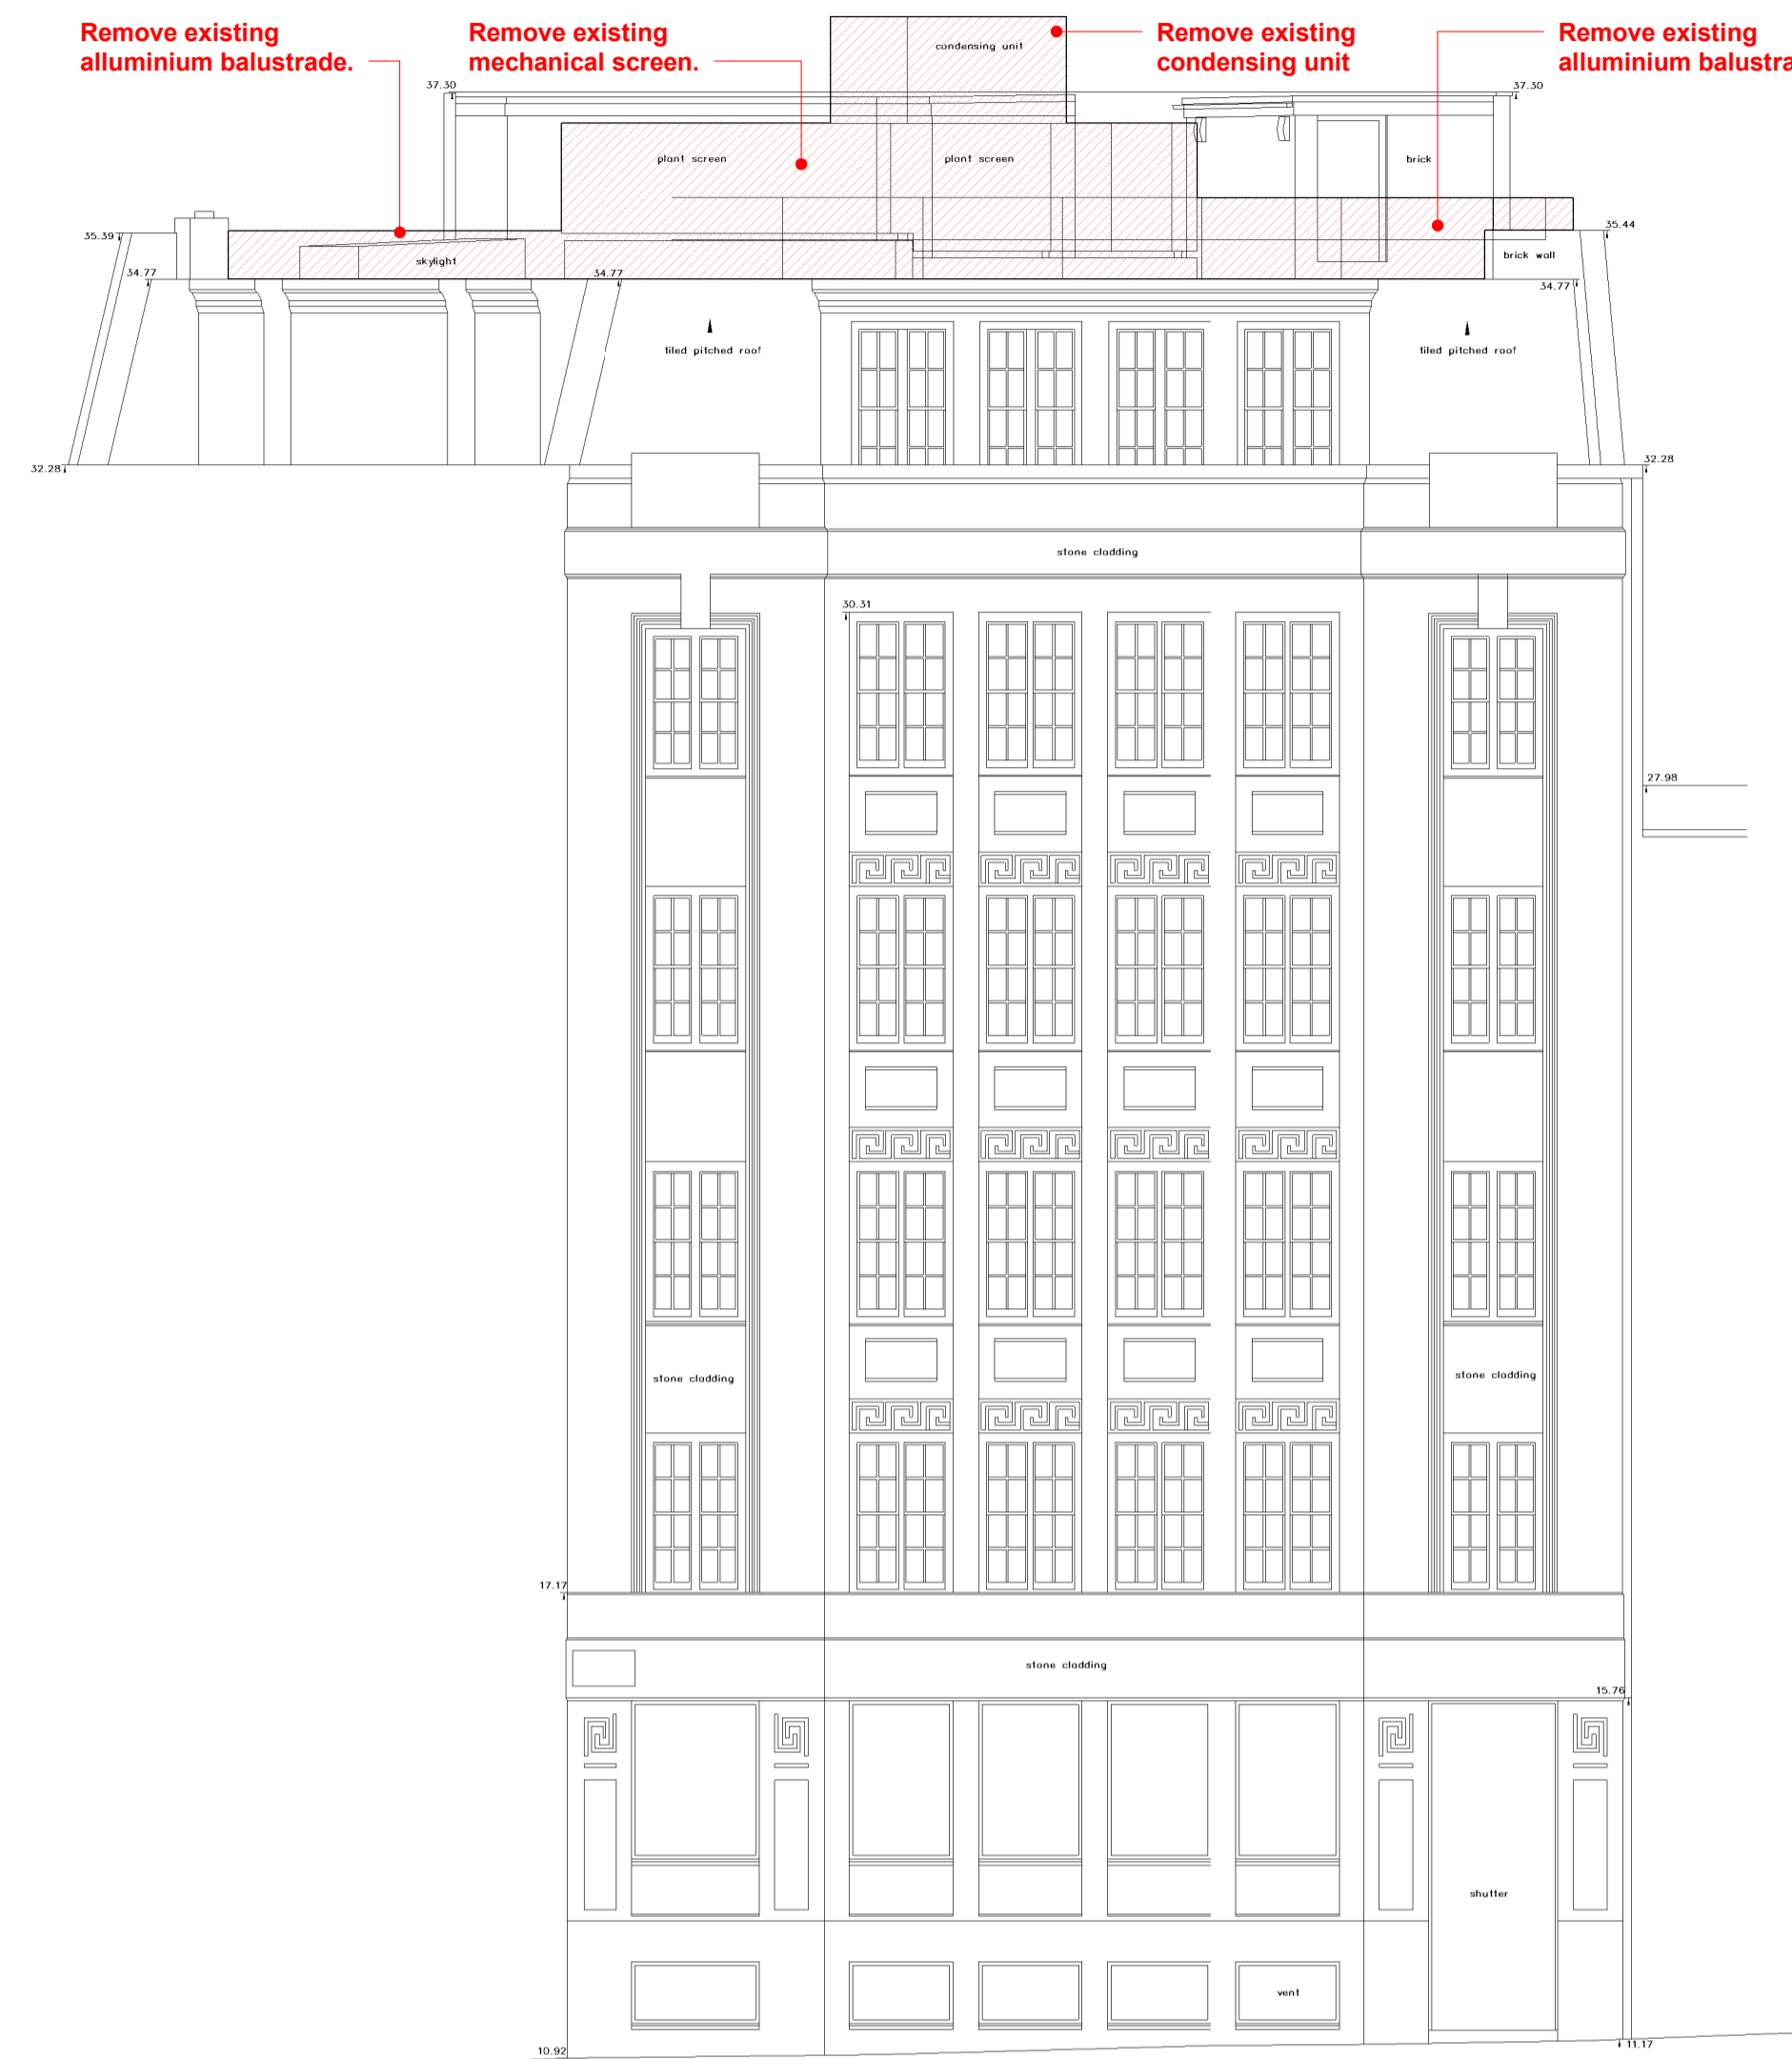

2 Demolition\_Clerkenwell Elevation  
1 : 100

ISSUE	DESCRIPTION	DRWN	CHKD	DATE

DRAWING STAGE  
**Pre-Construction**

CLIENT  
**Corner Building Limited**

SITE ADDRESS  
The Corner Building  
91-93 Farringdon Road, EC1M 3LN

PROJECT DIRECTOR <b>Tim Waite</b>	PROJECT MANAGER --
PROJECT DESIGNER <b>Laura Koriakinaite</b>	PROJECT SITE MANAGER --

DRAWING TITLE  
**DEMOLITION ELEVATIONS**

OKTRA NO.	SCALE	STATUS	REVISION
61234	As indicated @ A1	S2	

DRAWING NO.  
**61234—OKT—V1—01—DR—I—0301**

6 St Cross Street  
London  
EC1N 8UB  
+44 (0)207 553 9500  
oktra.co.uk



AUTHORISATION  
PRINT NAME  
SIGNED \_\_\_\_\_ DATE / /

© COPYRIGHT OKTRA LTD  
THIS DRAWING REMAINS THE COPYRIGHT OF OKTRA LTD. TO BE USED SOLELY FOR THE PROJECT AND INFORMATION AS TITLED. THIS DRAWING MUST NOT BE COPIED WITHOUT PRIOR WRITTEN CONSENT. CONTRACTORS ARE RESPONSIBLE FOR ENSURING ALL WORKS COMPLY WITH ALL RELEVANT STATUTORY REQUIREMENTS AND BRITISH STANDARDS.  
DO NOT SCALE FROM DRAWING. CONTRACTORS MUST CHECK ALL DIMENSIONS, LEVELS AND SERVICES PRIOR TO COMMENCEMENT OF ANY WORKS. OKTRA LTD MUST BE NOTIFIED OF ANY DISCREPANCIES.