

≈

0

1m2m3m4m5m6m7m8m9m10m

Roof Plan Key

PV Panels

P3	14.01.2022	Issued for planning	KS	HJ
P2	23.12.2021	Issued for Client Review	KS	HJ
P1	16.11.2021	DRAFT issue to consultants	KS	HJ

rev	date	description	revised by	audited by

stage	drawing title	suitability code
PLANNING	PROPOSED Site Plan	S1



LIPTON
PLANT
ARCHITECTS


Seatem House
39 Morelands St
London
EC1V 8BB

T +44 (0)20 7288 1333
F +44 (0)20 7288 0333
E mail@lparchitects.co.uk
W www.lparchitects.co.uk

client	project
Simon Leslie and Penelope Dudley	Highgate West Hill

THIS DRAWING IS COPYRIGHT

scale	drawn by	audited by	job no	originator	zone	level	type	role	dwg no	revision
As indicated @ A1	KS	HJ	594 - LPA - ZZ - XX - DR - A - 31000							P3

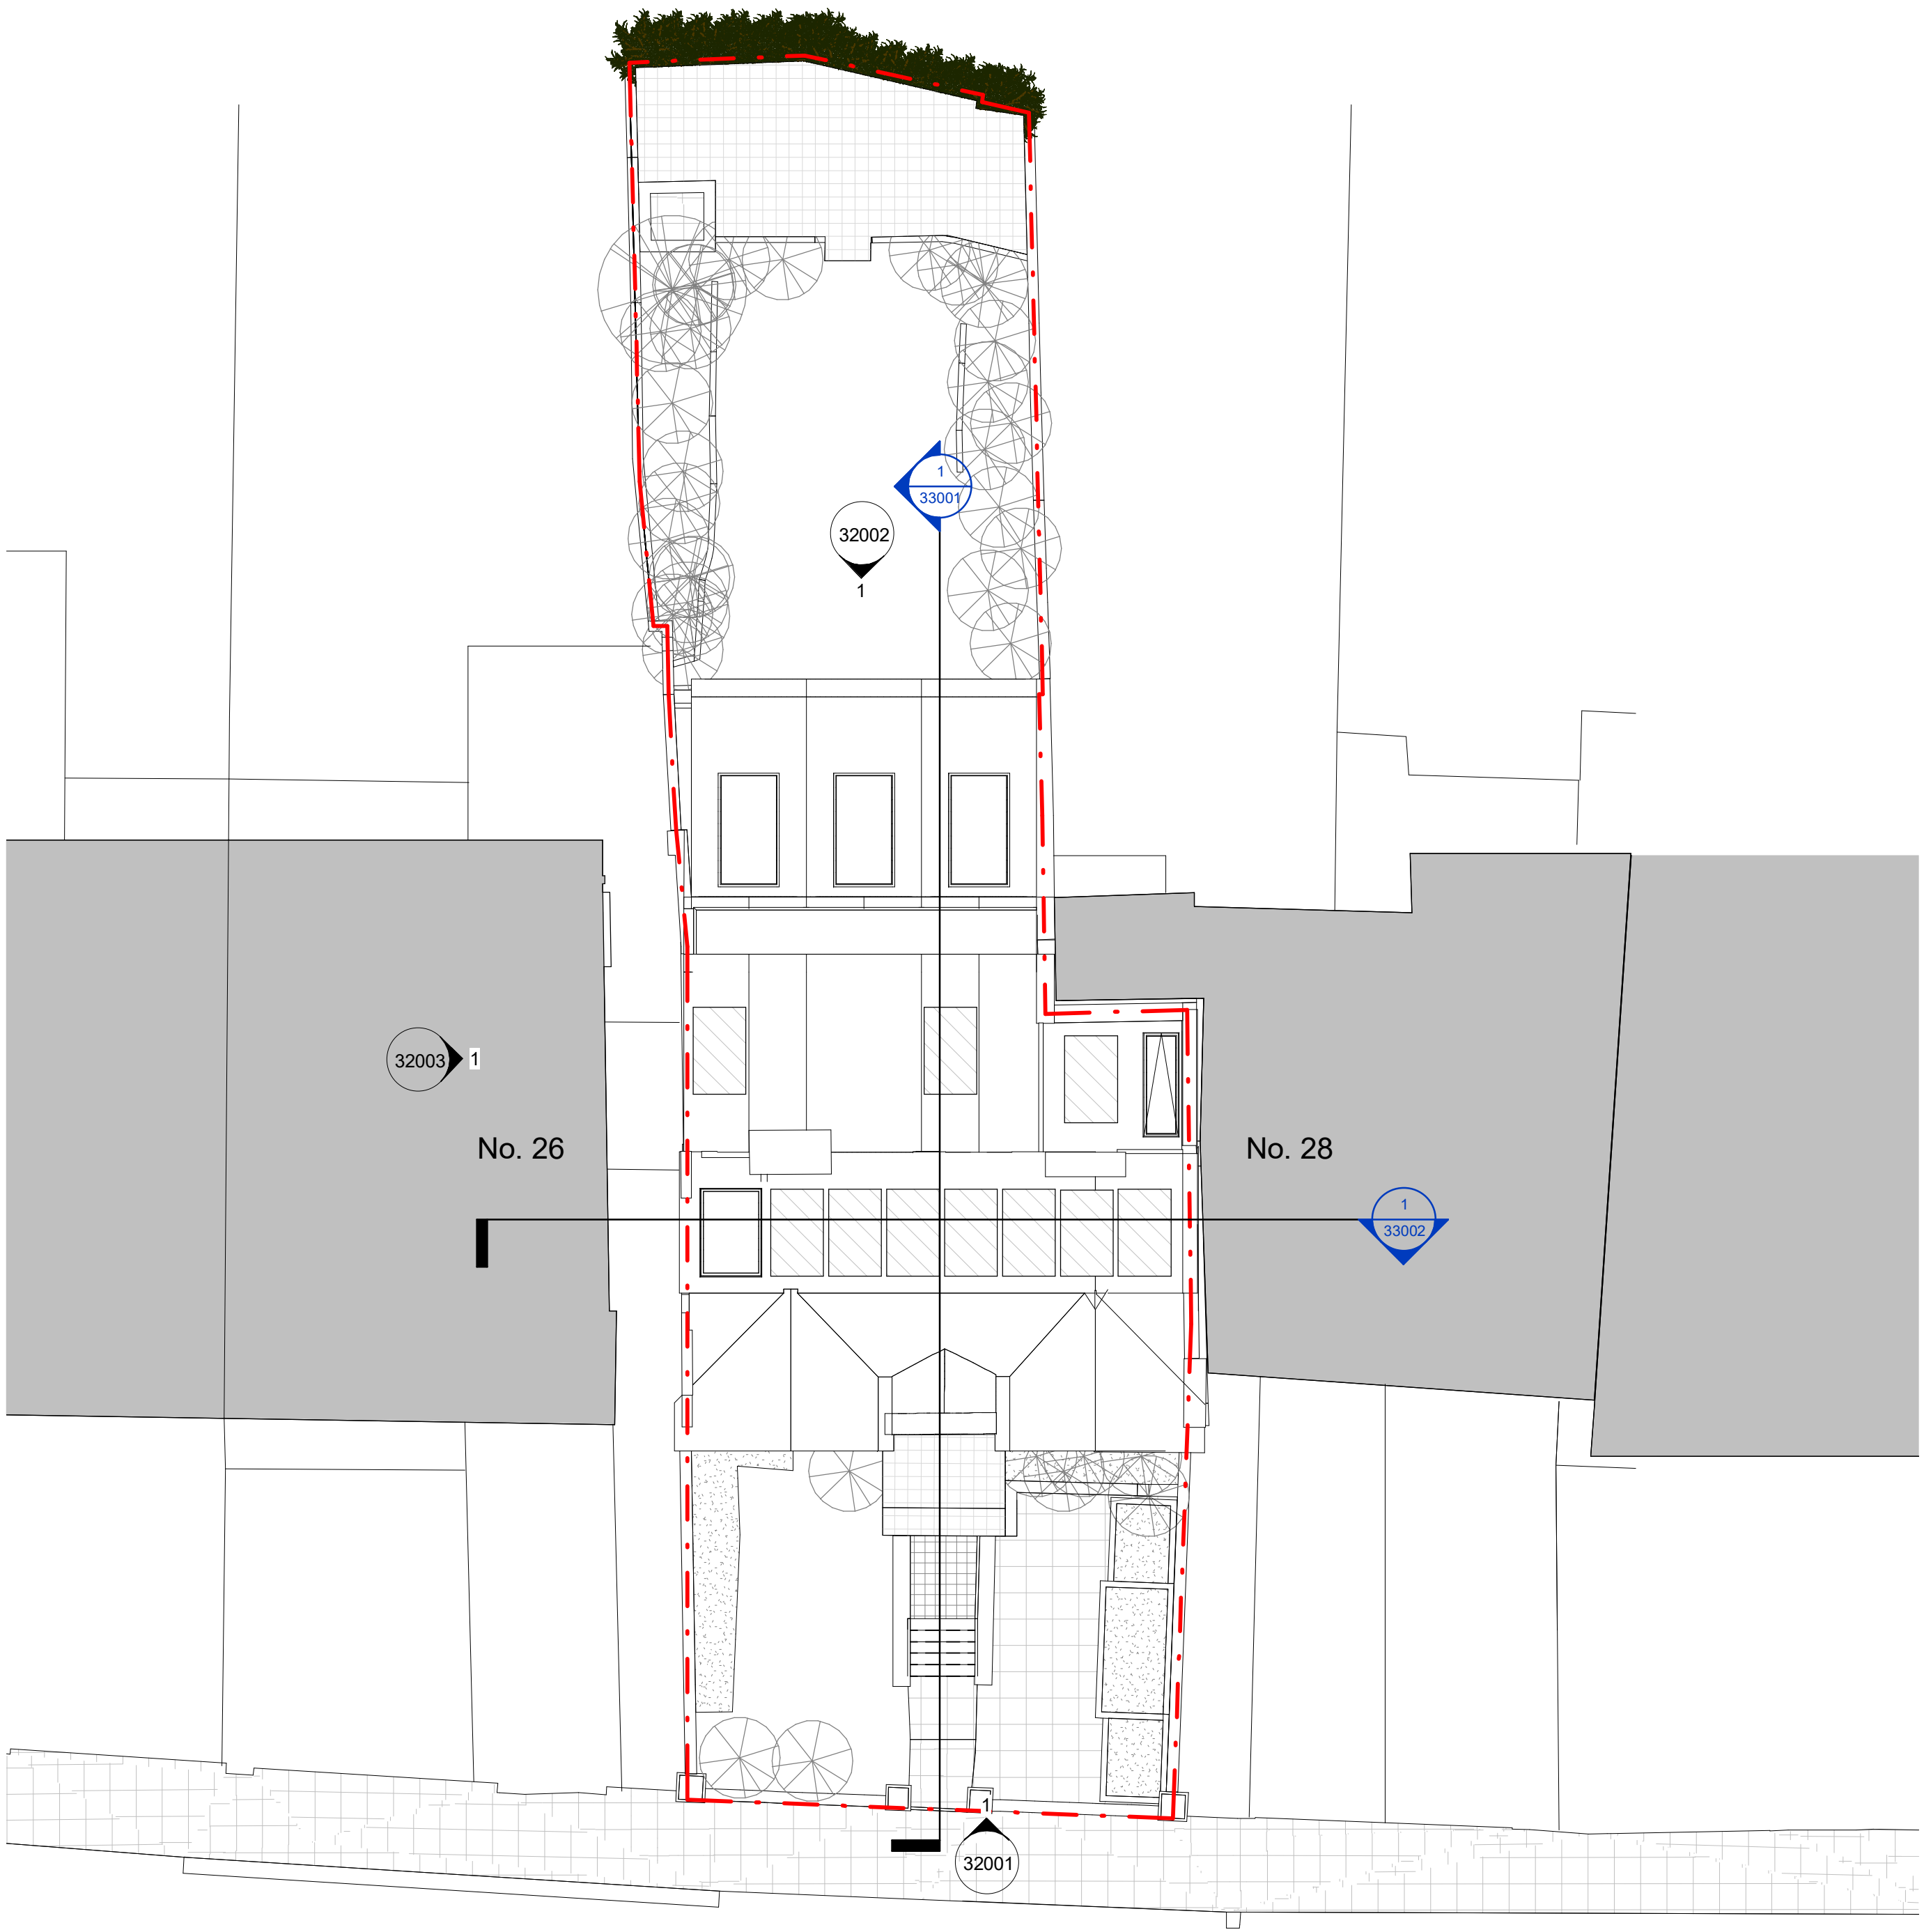

Highgate West Hill

1
1 : 100 PROPOSED SITE PLAN