
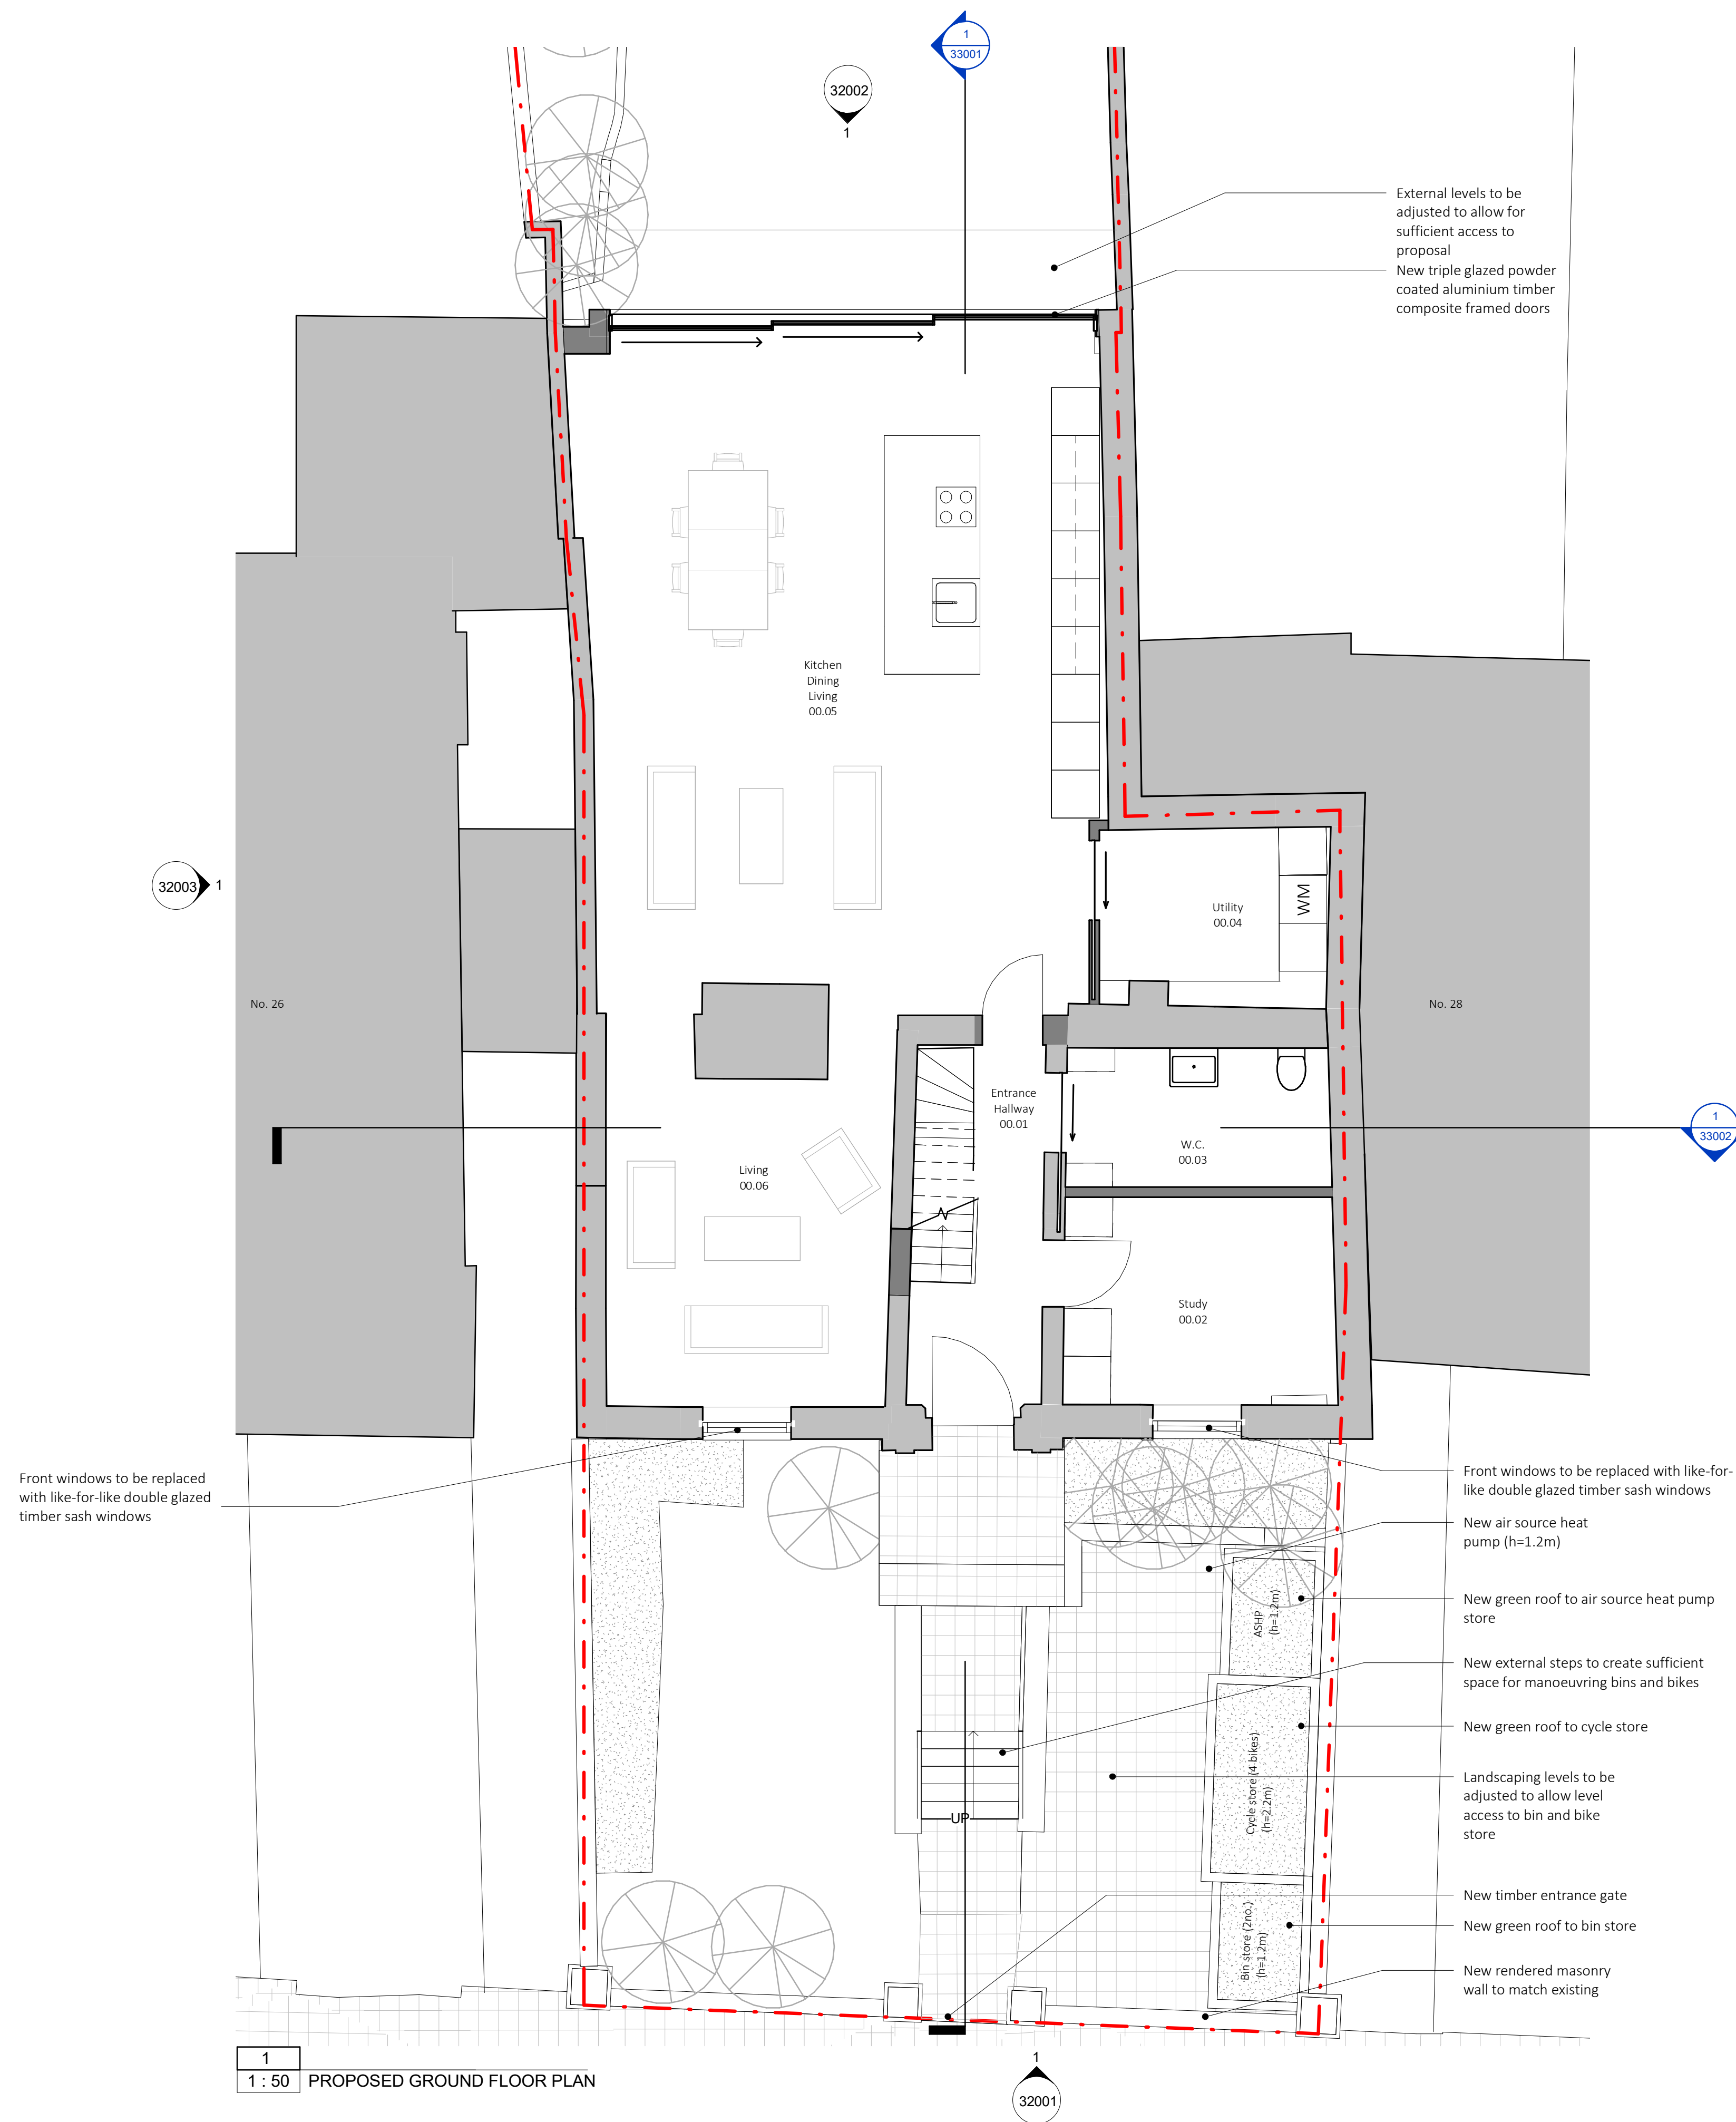


Wall key

Existing  
Proposed

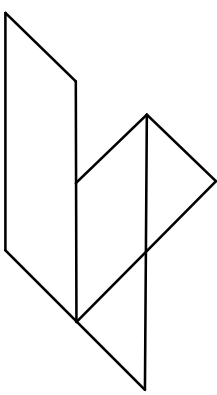

|   |            |   |                                      |                  |      |       |      |      |        |          |
|---|------------|---|--------------------------------------|------------------|------|-------|------|------|--------|----------|
| P3  | 14.01.2022 | Issued for planning   | KS                                   | HJ               |      |       |      |      |        |          |
| P2  | 23.12.2021 | Issued for Client Review  | KS                                   | HJ               |      |       |      |      |        |          |
| P1  | 16.11.2021 | DRAFT issue to consultants  | KS                                   | HJ               |      |       |      |      |        |          |
| rev   | date       | description   | revised by                           | audited by       |      |       |      |      |        |          |
| stage   |            | drawing title   |                                      | suitability code |      |       |      |      |        |          |
| PLANNING  |            | PROPOSED Ground Floor Plan  |                                      | S1               |      |       |      |      |        |          |
|  |            | CONTRACTORS ARE NOT TO SCALE DIMENSIONS FROM THIS DRAWING   |                                      |                  |      |       |      |      |        |          |
|   |            | Seatem House<br>39 Morelands St<br>London<br>EC1V 8BB   |                                      |                  |      |       |      |      |        |          |
|   |            | T +44 (0)20 7288 1333<br>F +44 (0)20 7288 0333<br>E mail@iparchitects.co.uk<br>W www.iparchitects.co.uk |                                      |                  |      |       |      |      |        |          |
|   |            | client  | project                              |                  |      |       |      |      |        |          |
|   |            | Simon Leslie and Penelope<br>Dudley   | Highgate West Hill                   |                  |      |       |      |      |        |          |
| THIS DRAWING IS COPYRIGHT   |            |   |                                      |                  |      |       |      |      |        |          |
| scale   | drawn by   | audited by  | job no                               | originator       | zone | level | type | role | dwg no | revision |
| 1 : 50 @ A1   | KS         | HJ  | 594 - LPA - ZZ - XX - DR - A - 31002 |                  |      |       |      |      |        | P3       |