



1 Front Driveway Plan  
1:100

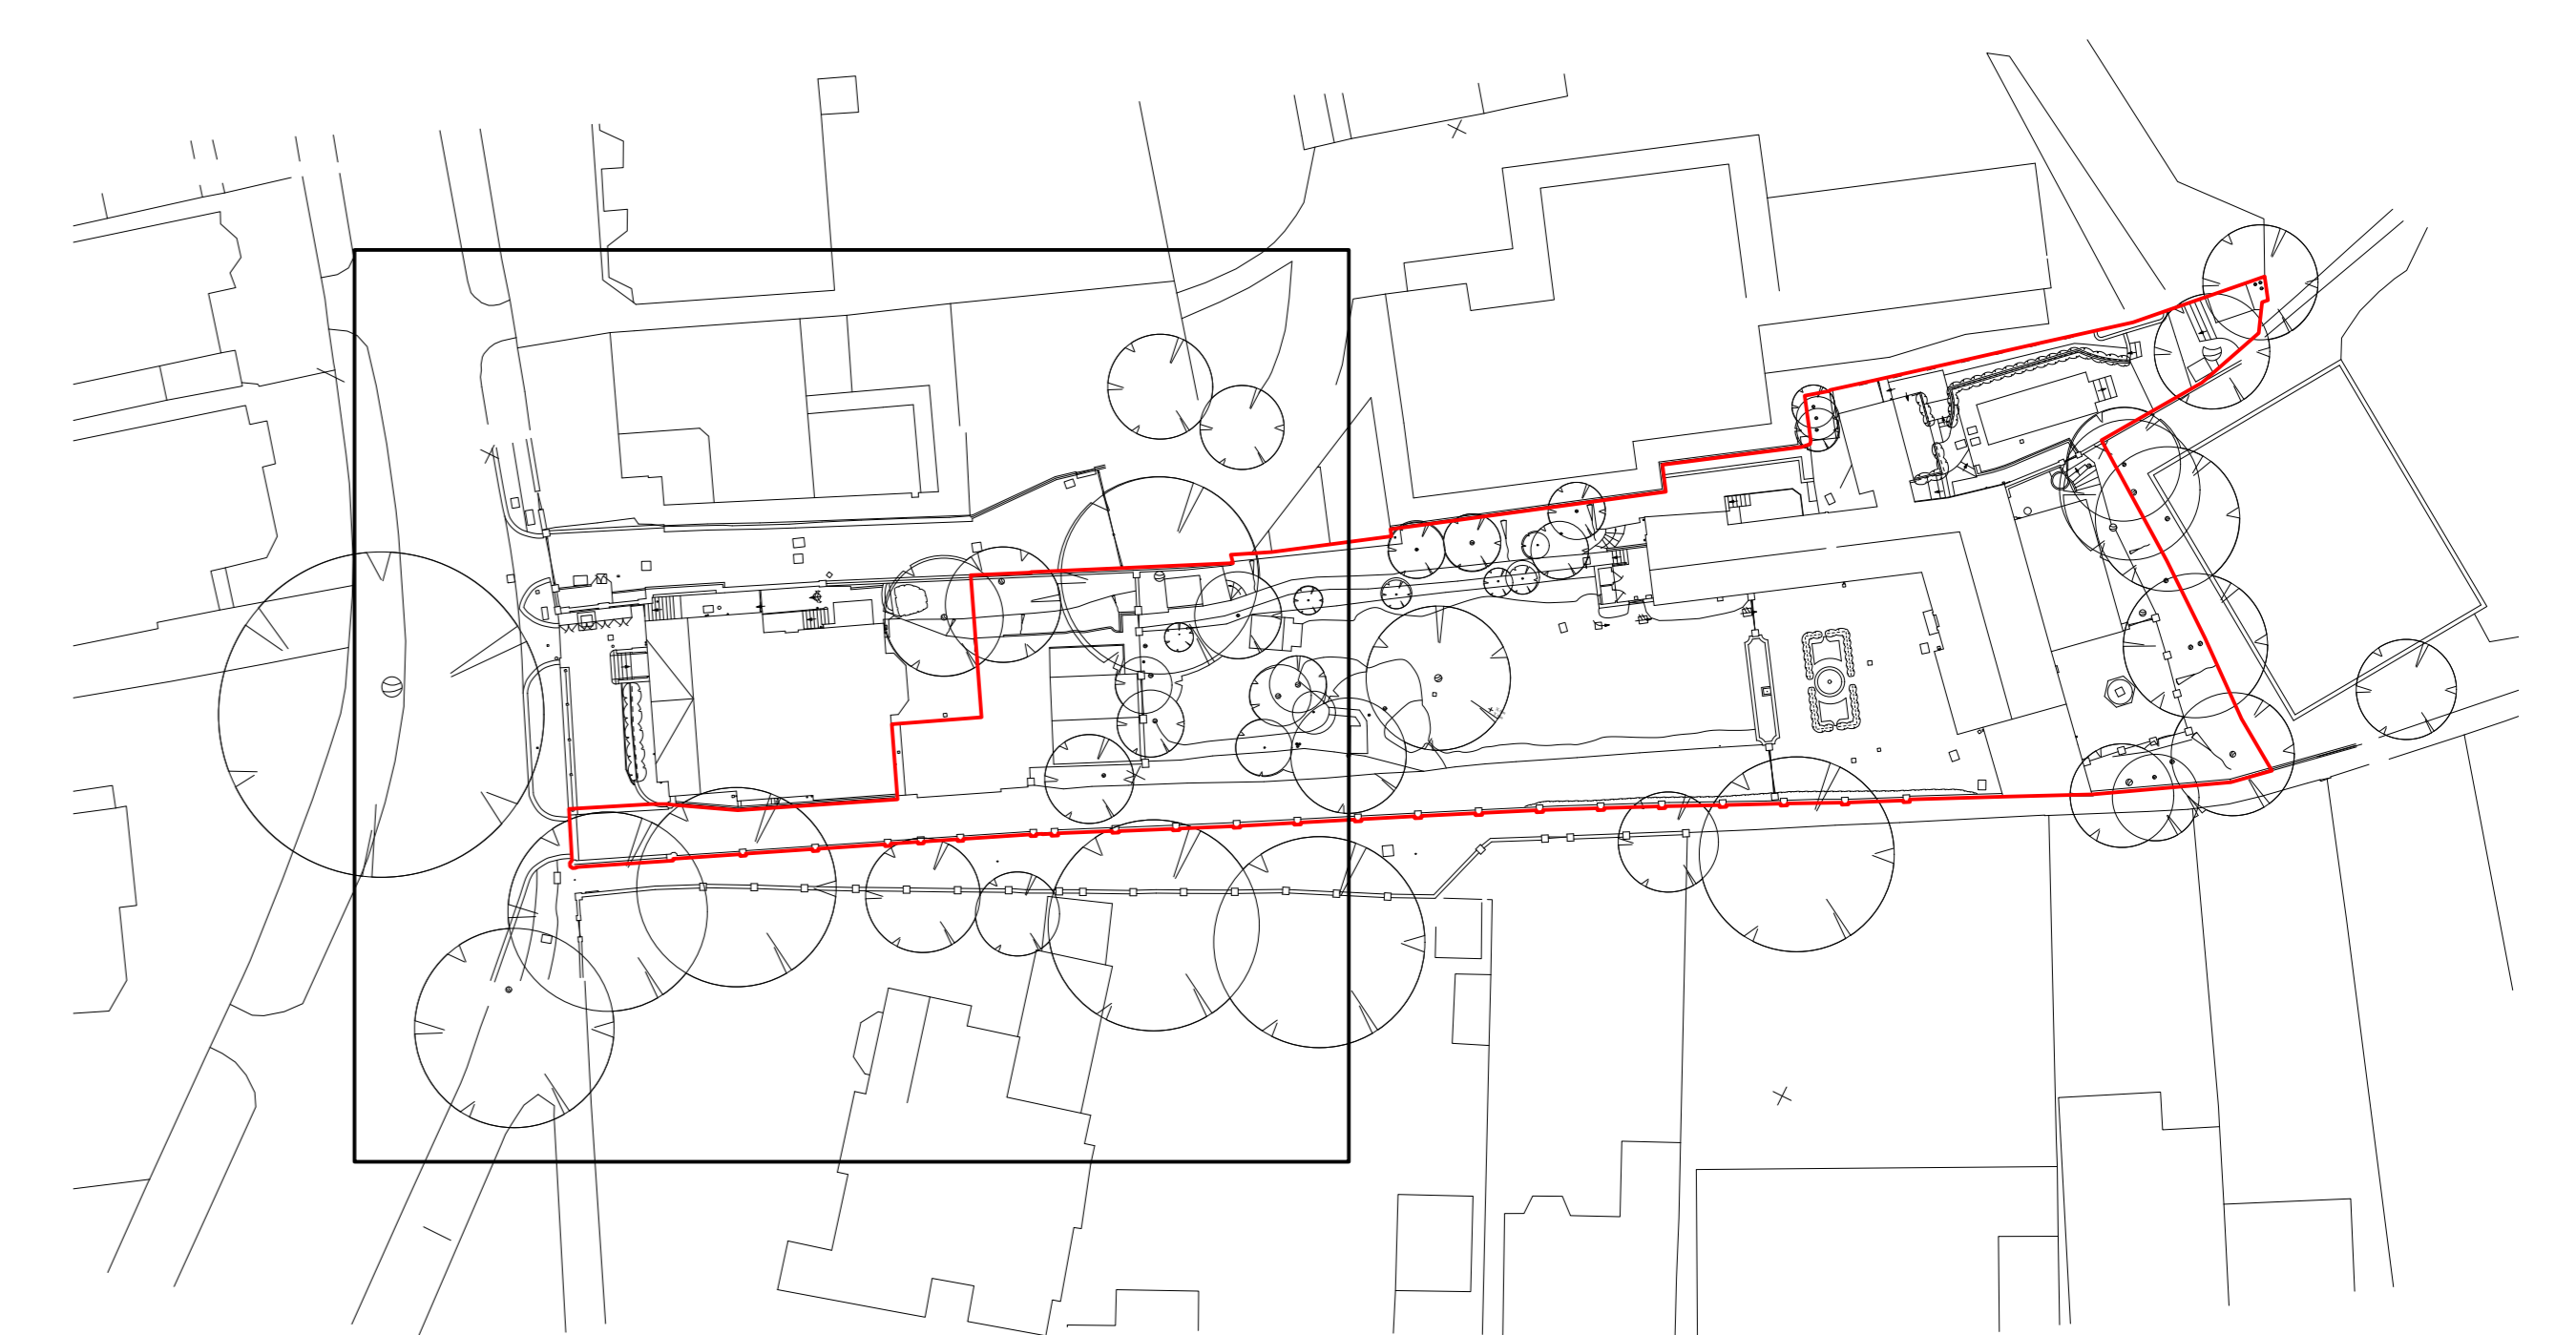

2 Site Plan  
1:500

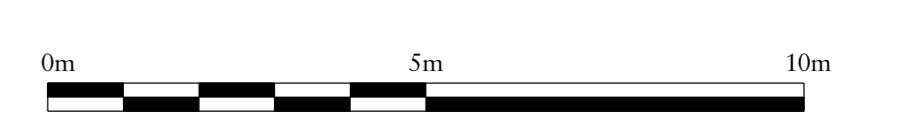

Rev	Date	Details	By

**Charlton Brown  
Architecture & Interiors**

The Belvedere, 2 Back Lane, Hampstead, London, NW3 1HL  
 Telephone +44(0)20 7794 1234  
 Email office@charltonbrown.com  
 Website www.charltonbrown.com

Client  
Mr Daniel Ross

Project  
82 Fitzjohns Avenue

Drawing Title  
Boundary Wall Plans

Date	Drawn	Checked
20/08/2021	MH	CP

Scale  
1:500 and 1:100 @ A1

Issue Status  
**For Planning**

Project Number	Drawing Number	Revision
20003	A-PL-00-701	