


Existing South Elevation

10
Scale: 1:100

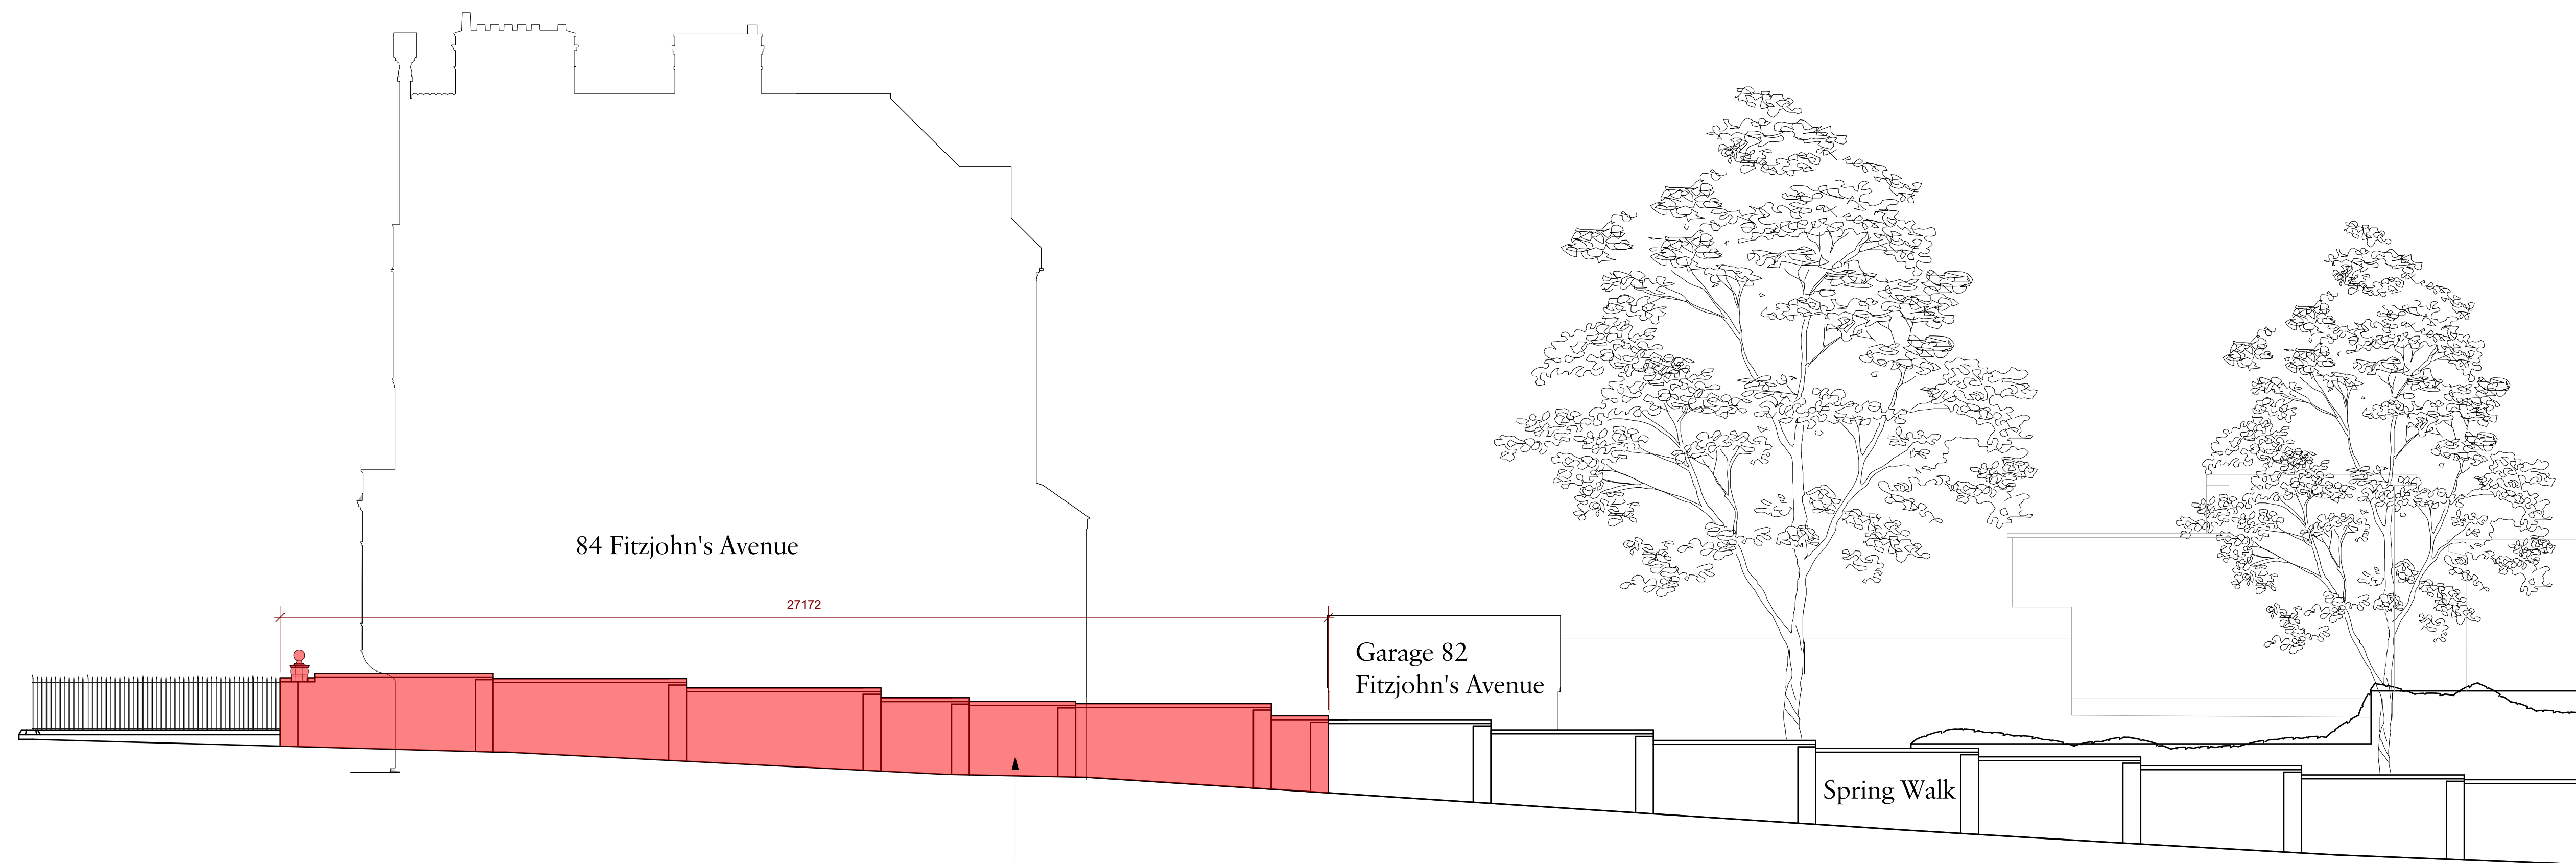

Proposed South Elevation

12
Scale: 1:100

Brick wall to be carefully disassembled for duration of construction period and rebuilt like-for-like



Rev Date Details By

Charlton Brown
Architecture & Interiors

The Belvedere, 2 Back Lane, Hampstead, London, NW3 1HL
Telephone +44(0)20 7794 1234
Email office@charltonbrown.com
Website www.charltonbrown.com

Client
Mr Daniel Ross

Project
82 Fitzjohns Avenue

Drawing Title
Boundary Wall Elevations

Date	Drawn	Checked
20/08/2021	MH	CP

Scale
1:100 @ A1

Issue Status
For Planning

Project Number	Drawing Number	Revision
20003	A-PL-00-703	