


1 Roof Floor Plan, Existing
4677-ST-EX-02-106 Scale: 1:100

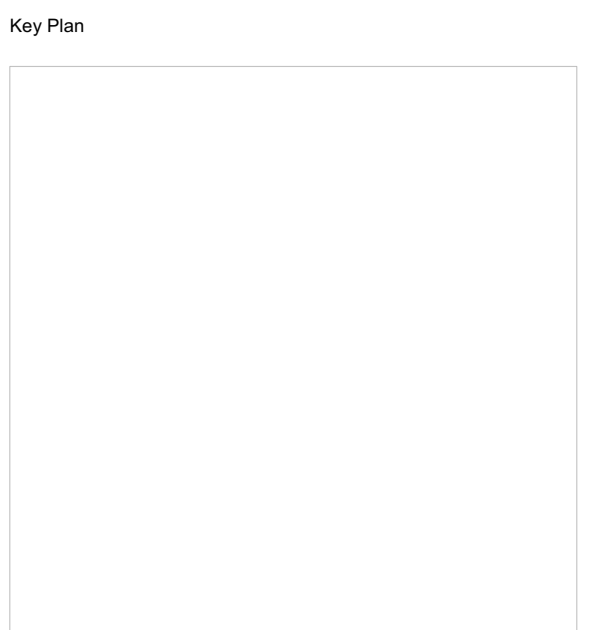

Do not scale from this drawing.
Check drawing on receipt and immediately report any discrepancies to the Architect.
Verify all dimensions and levels on site prior to construction.
The contents of this drawing are Stiff + Trevillion Architects LLP copyright and shall not be re-used without their written permission.

Notes

Rev.	Date	Note	Approved

Stiff + Trevillion

Stiff + Trevillion Architects Ltd
16 Woodfield Road
London W9 2BE

T +44(0)20 8960 5550
mail@stiffandtrevillion.com
www.stiffandtrevillion.com

Client
Client

Project
21 Bloomsbury Street

Drawing Title
Roof Floor Plan
As Existing

Drawing Status
EXISTING

Date	Scale @ A1	Scale @ A3
13.01.22	1:100	1:200

Project No.	Drawing No.	Revision
4677	ST-EX-02-106	-