




93 South Hill Park, NW3 2SP  
 Proposed Second & Third Floor & Roof Plans  
 January 2022

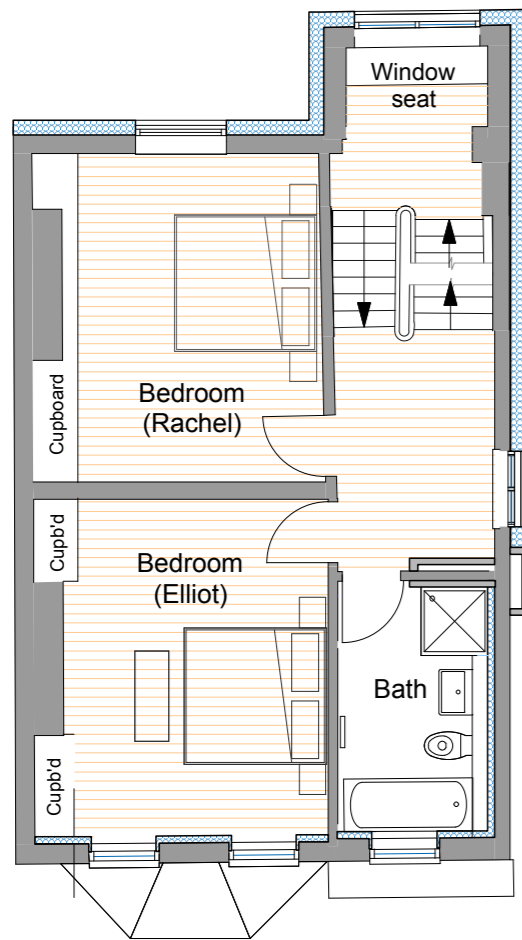

2nd Floor Plan

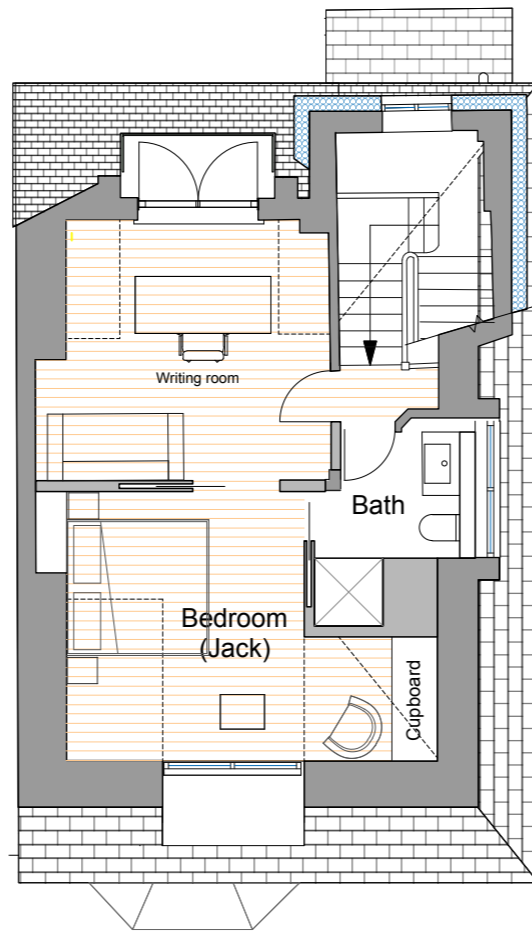

3rd Floor Plan

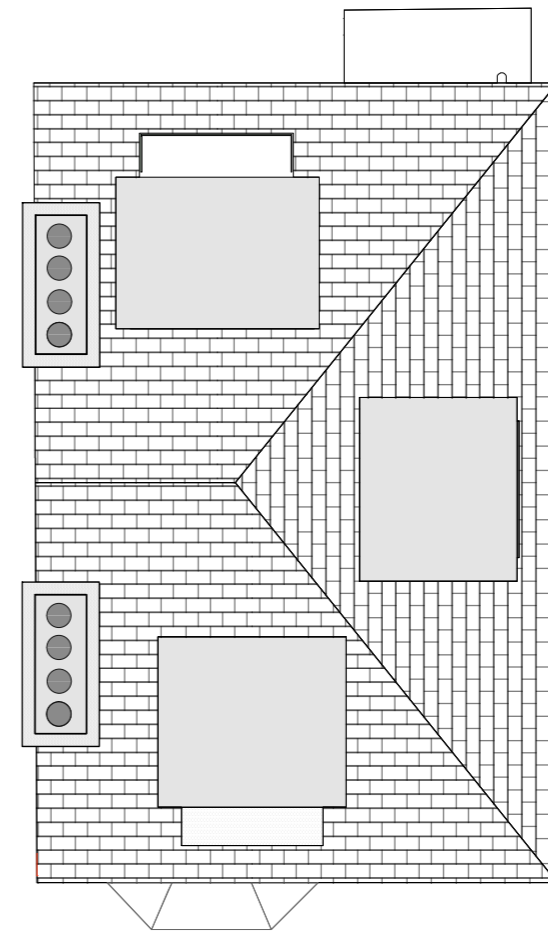

Roof Plan

**THE ARCHITECTS PRACTICE**  
 JOB 93 South Hill Park, NW3    TITLE Proposed Plans 2F, 3F & Roof  
 DRG. NO. 93SHP/P/22    DATE January 2022    SCALE 1:100 @A3

23 BEACON HILL LONDON N7 9LY  
 T: 020 7607 3333    E: post@architectspractice.com  
 THIS DRAWING IS COPYRIGHT