




Lower Ground Floor Plan

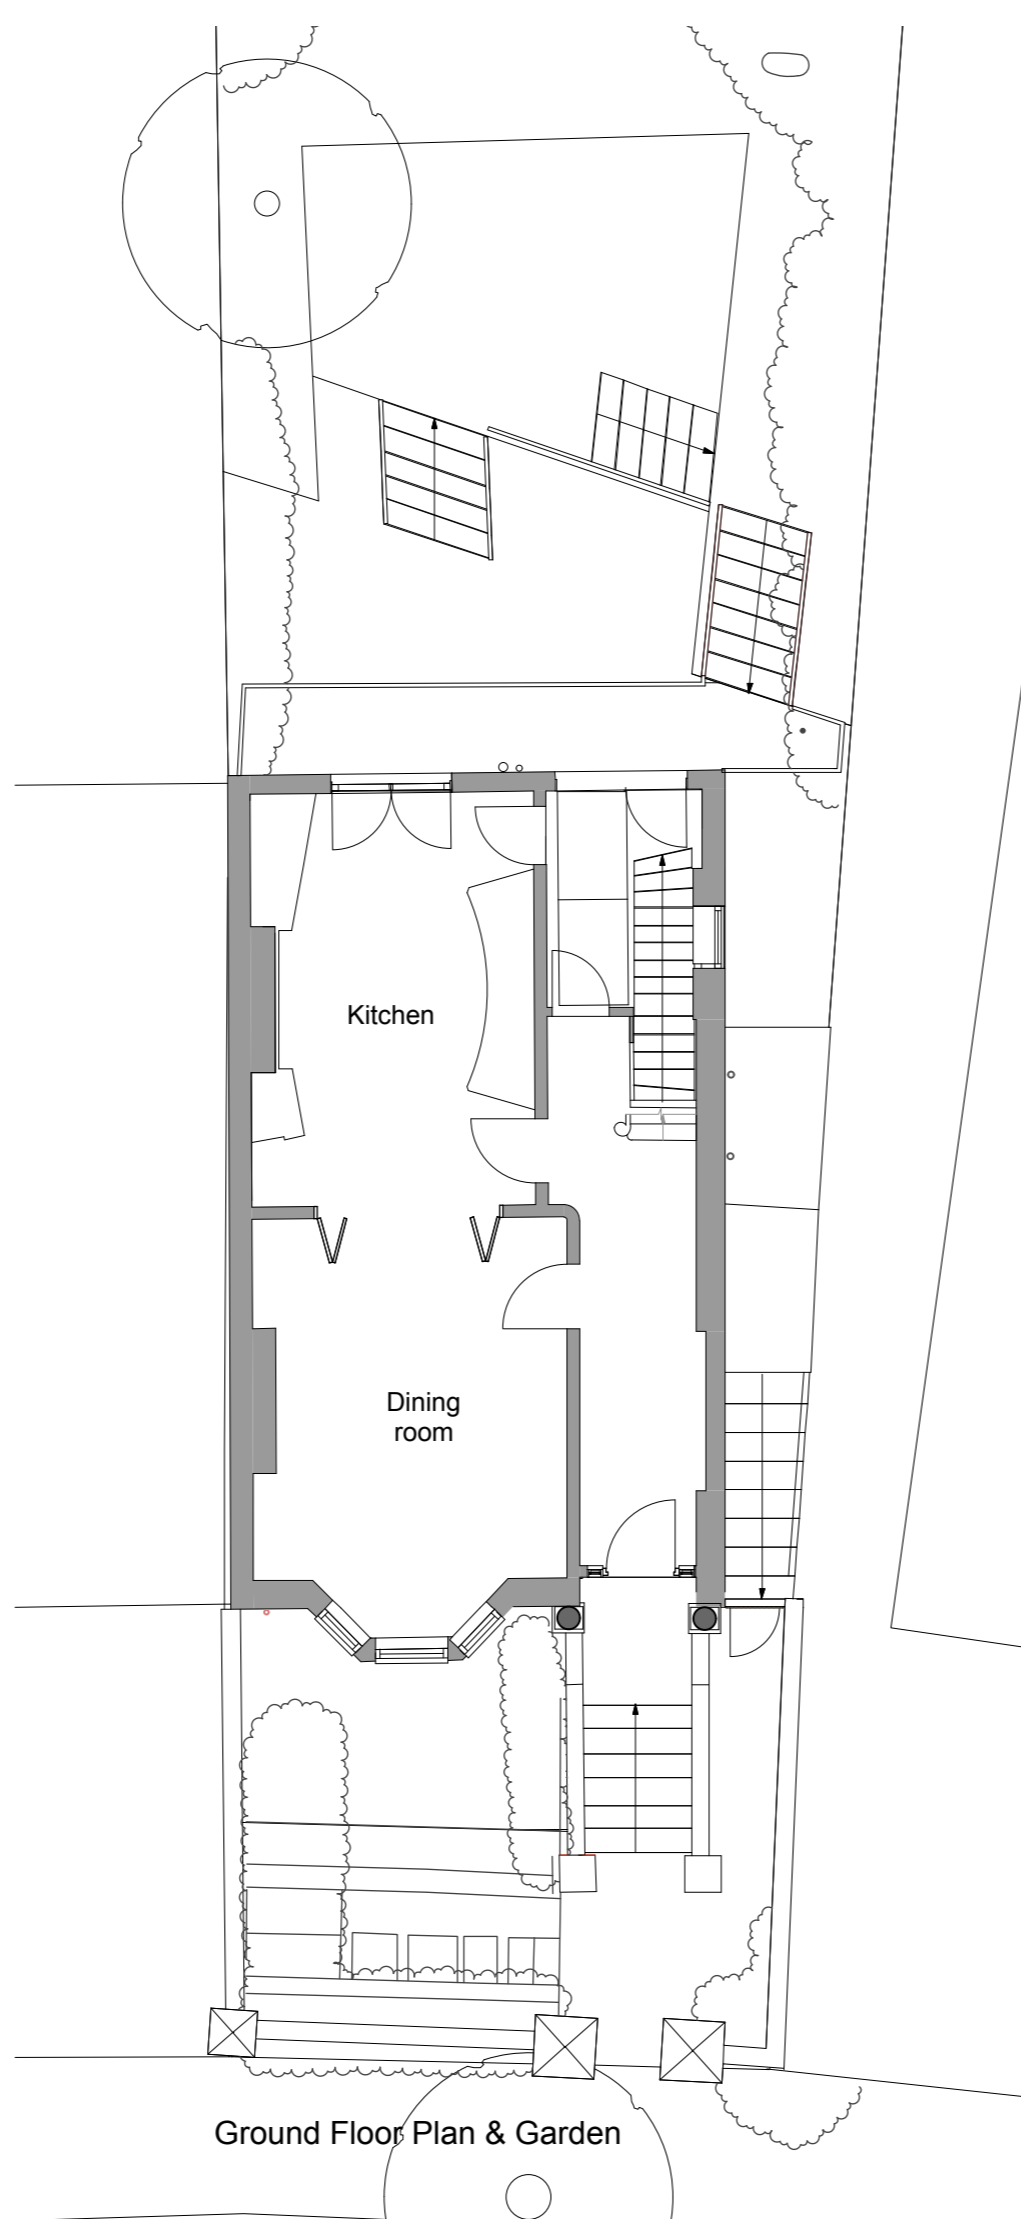

Ground Floor Plan & Garden

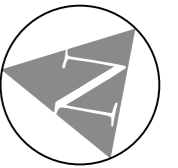

93 South Hill Park, NW3 2SP
Existing Lower Ground, Ground and First Floor Plans

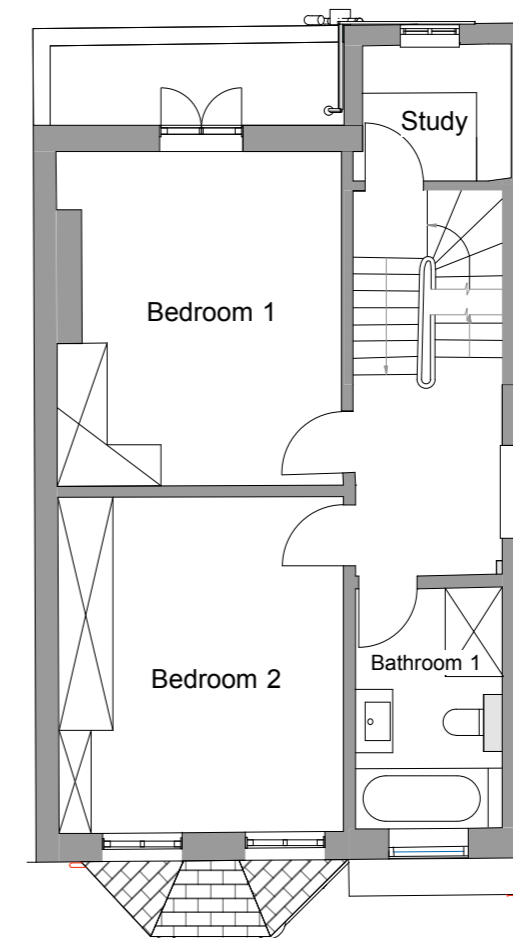

1st Floor Plan

THE ARCHITECTS PRACTICE
 JOB 93 South Hill Park, NW3 TITLE Existing Plans - LG, GF & IF
 DRG. NO. 93SHP/X/10 DATE November 2021 SCALE 1:100 @A3
 23 BEACON HILL LONDON N7 9LY
 T: 020 7607 3333 E: post@architectspractice.com
 THIS DRAWING IS COPYRIGHT