




93 South Hill Park, NW3 2SP
Existing Second & Third Floor & Roof Plans

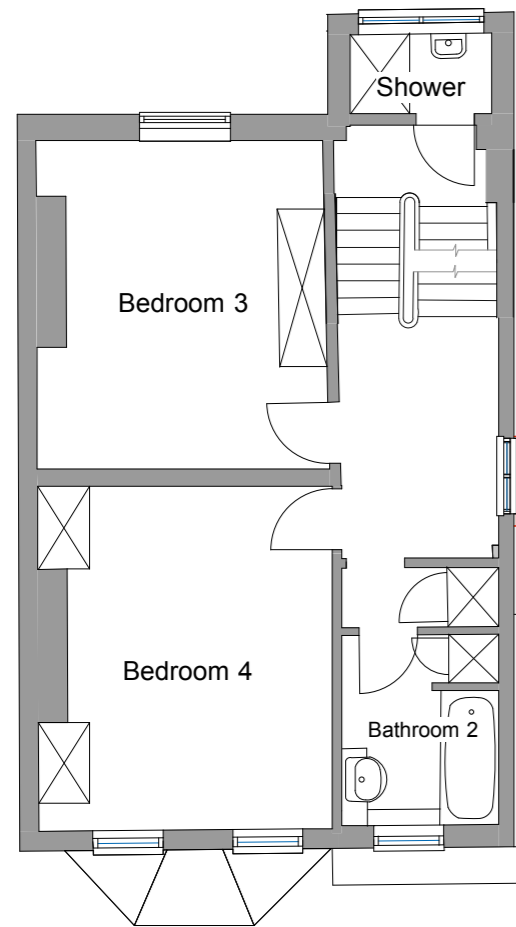

2nd Floor Plan

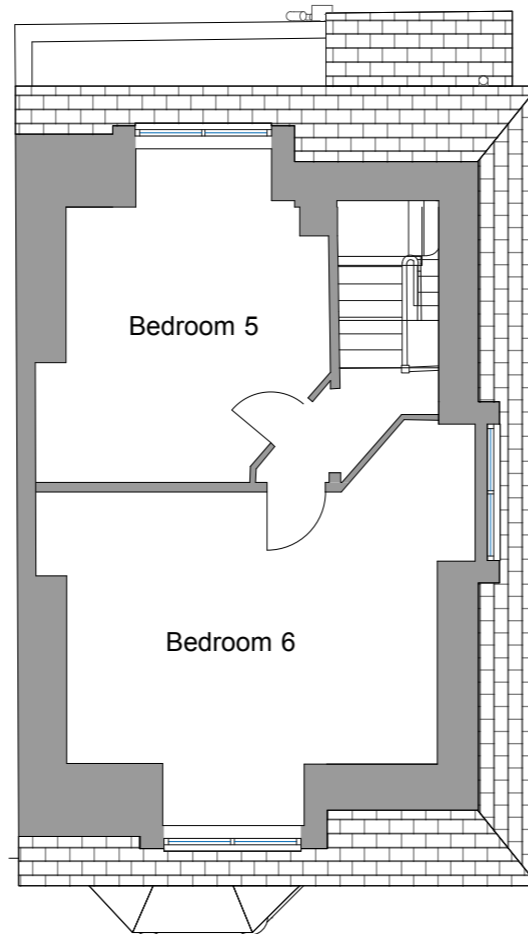

3rd Floor Plan

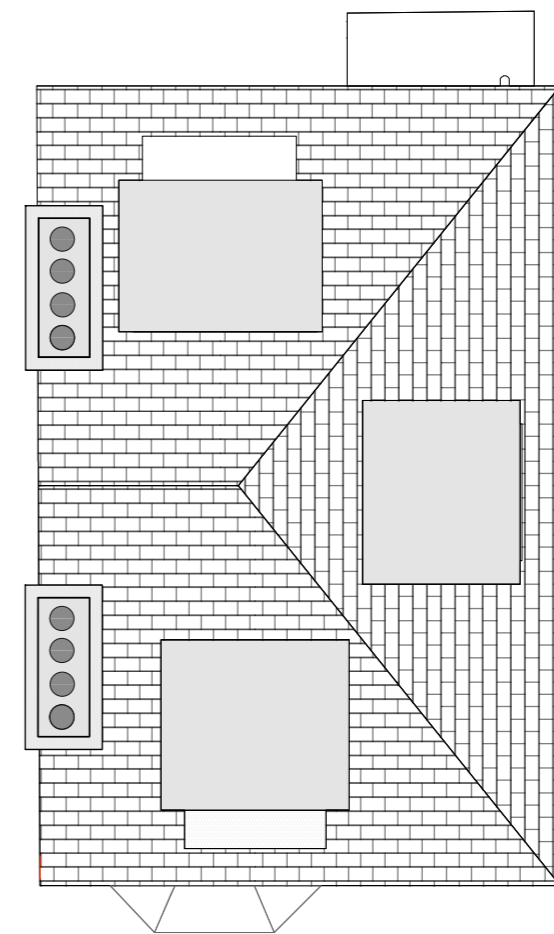

Roof Plan

THE ARCHITECTS PRACTICE
 JOB 93 South Hill Park, NW3 TITLE Existing Plans - 2F, 3F & Roof
 DRG. NO. 93SHP/X/11 DATE November 2021 SCALE 1:100 @A3
 23 BEACON HILL LONDON N7 9LY
 T: 020 7607 3333 E: post@architectspractice.com
 THIS DRAWING IS COPYRIGHT