


GROUND FLOOR PLAN - EXISTING

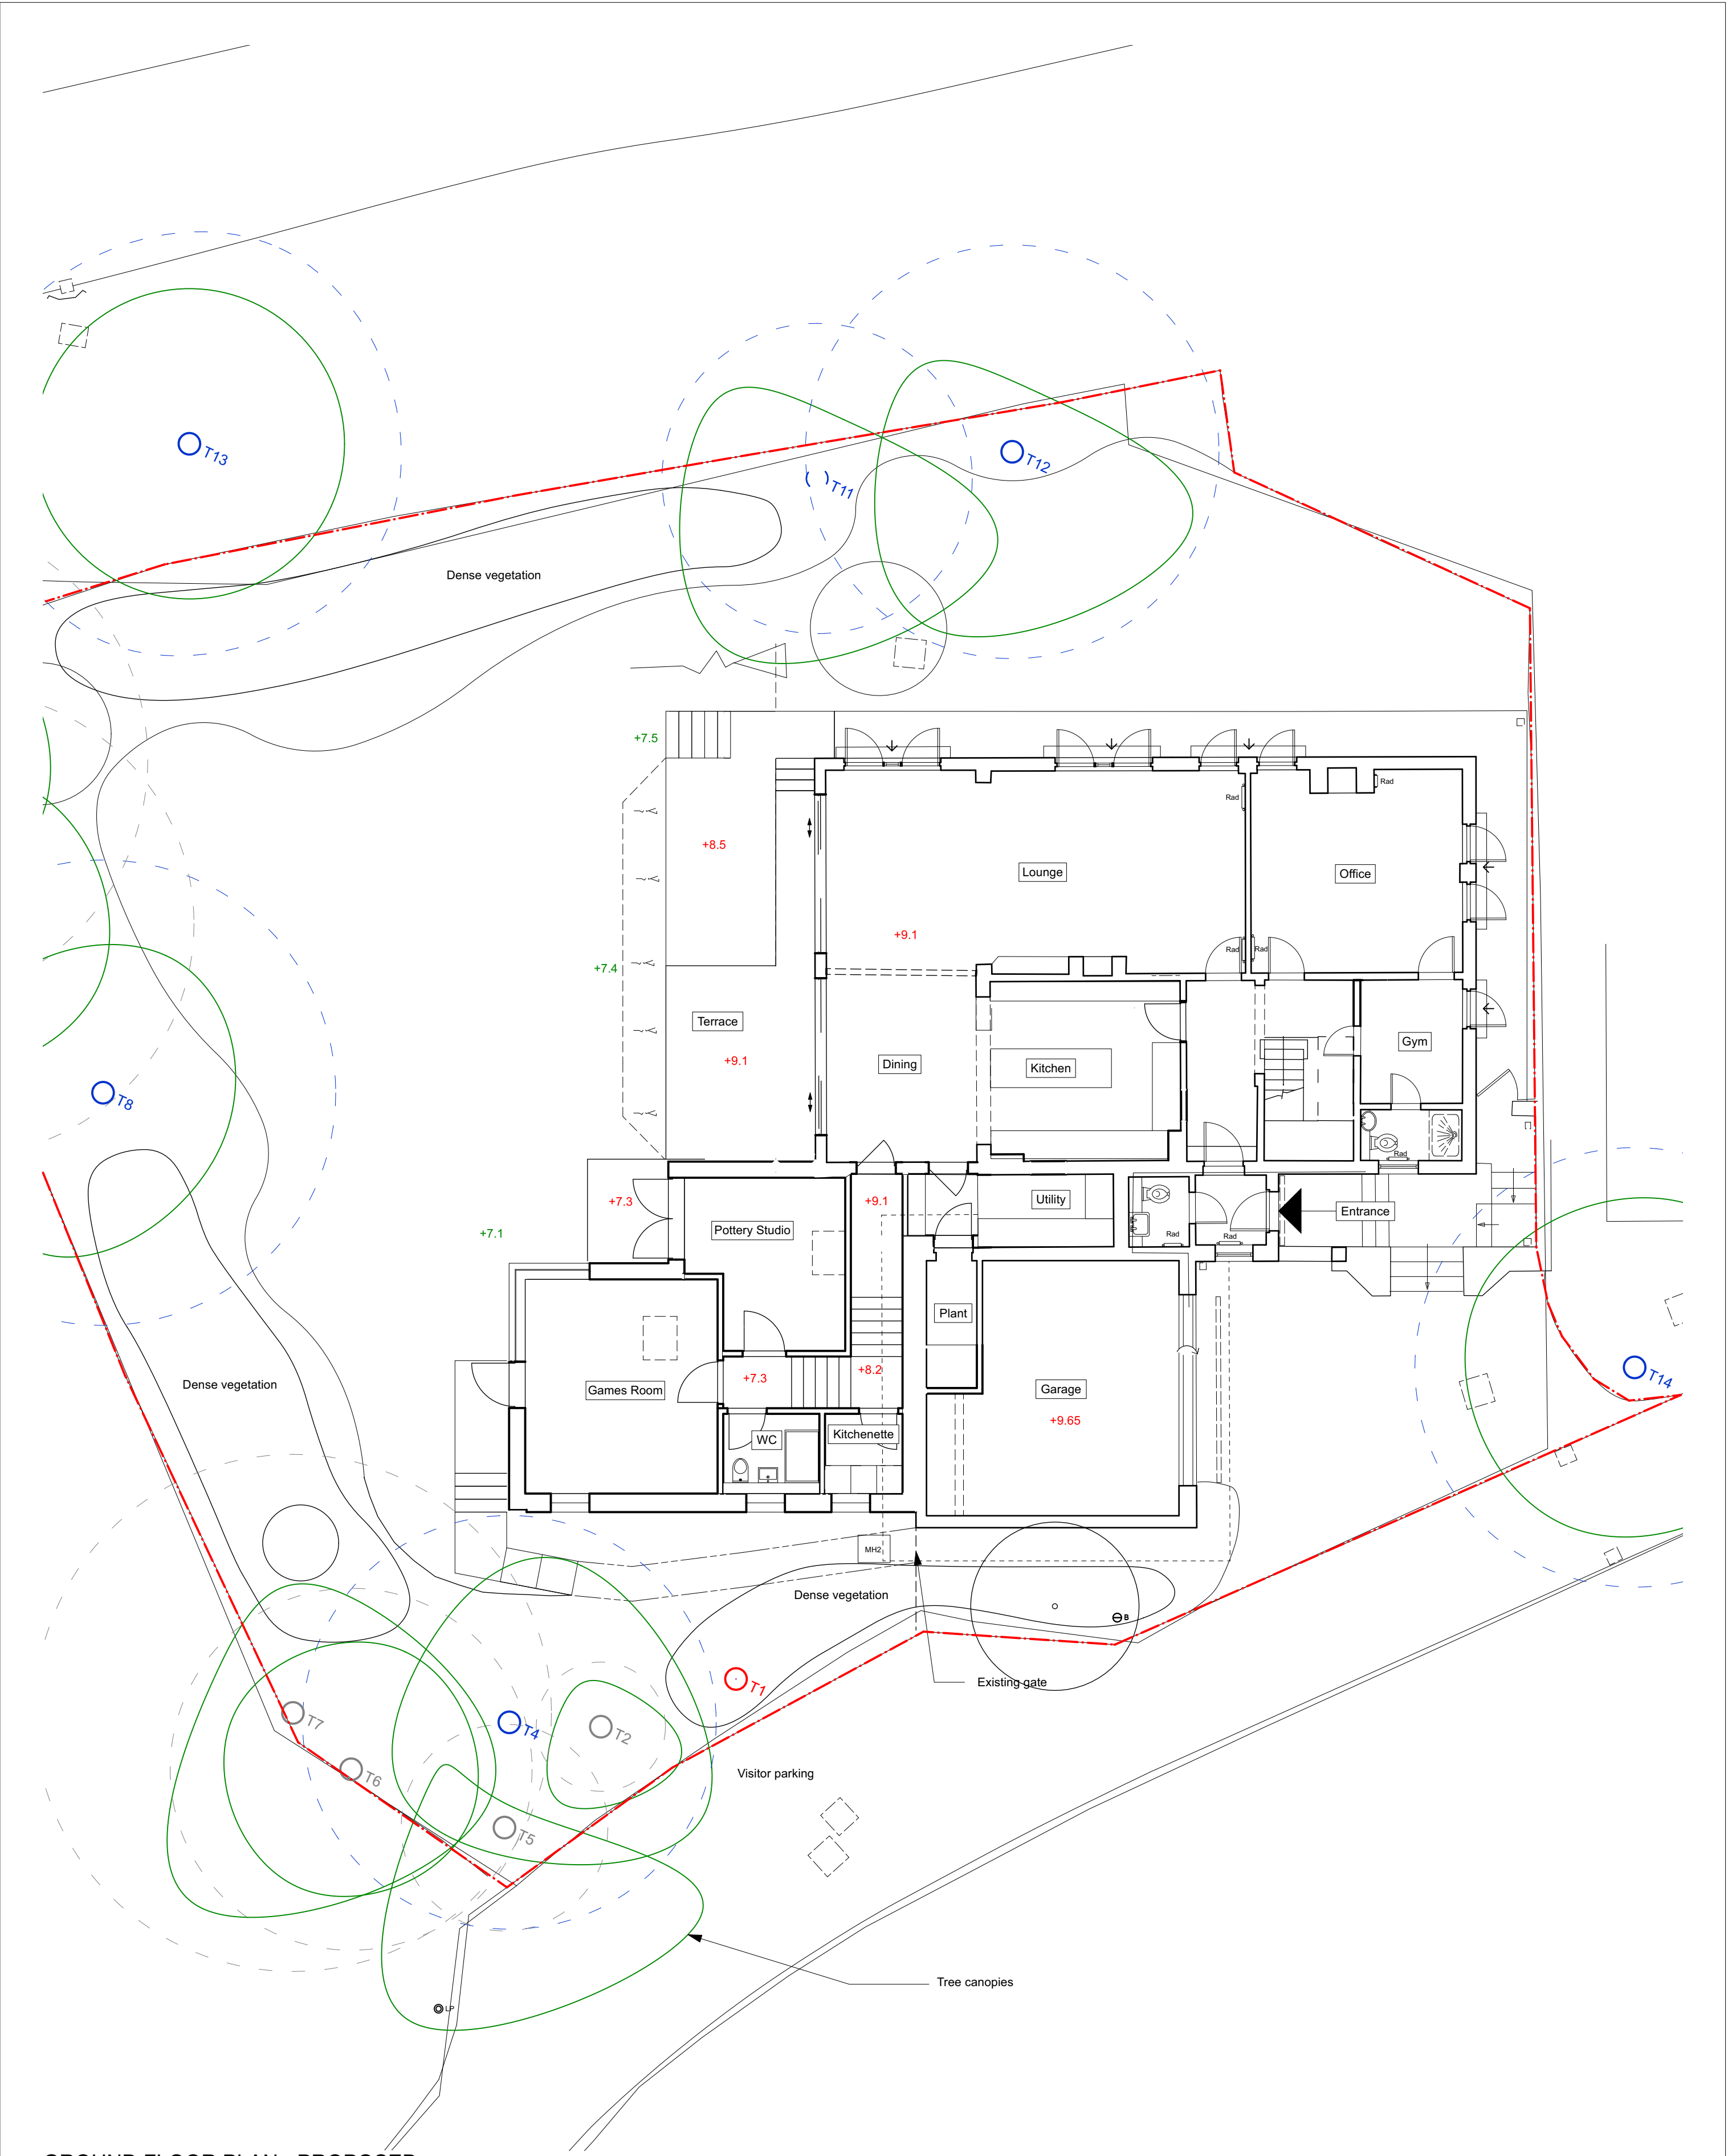

GROUND FLOOR PLAN - PROPOSED

revisions		project 23 Highfields Grove, London, N6 6HN	
P1		for	Cory & Adrian Learer
P2		title	Ground Floor Plan - Existing and Proposed
P3		status	RIBA Stage 3
P4	26/10/2021	scale	1:100
P5	Amendments in line with planning officers comments.	size	A1
		drawing number	21041-3-010
			P5