

EXISTING WINDOW TO BE REMOVED IN PREPARATION FOR NEW DOUBLE GLAZED WINDOW TO BE INSTALLED.

EXISTING INTERNAL MASONRY WALL TO BE REMOVED AND FLOOR ABOVE SUPPORTED WITH NEW STRUCTURAL BEAMS

EXISTING WINDOW TO BE REMOVED IN PREPARATION FOR NEW DOUBLE GLAZED WINDOW TO BE INSTALLED.

WC TO BE REMOVED AS PART OF INTERNAL STRIP OUT.

STAIRCASE TO BE REMOVED AS PART OF INTERNAL STRIP OUT.

TIMBER FRAMED DOORS TO BE REMOVED AND EXISTING FLETTON BRICK MASONRY FACADE DEMOLISHED IN PREPARATION FOR RECONSTRUCTION OF THE FRONT FACADE IN LONDON STOCK BRICK TO MATCH 19 GRAFTON MEWS,

THIS DRAWING IS BASED ON DIMENSIONAL SURVEY INFORMATION PROVIDED BY OTHERS. THE CLIENT CANNOT ACCEPT RESPONSIBILITY FOR THE ACCURACY OF THIS SURVEY INFORMATION.


THIS DRAWING SHOULD BE READ IN CONJUNCTION WITH ALL RELEVANT DRAWINGS, SPECIFICATIONS AND SCHEDULES.

REPORT ANY DISCREPANCIES, CONFLICTS, ERRORS OR OMISSIONS TO AND SEEK DIRECTIONS BEFORE PROCEEDING.

CONFIRM ALL DIMENSIONS AND LEVELS ON SITE PRIOR TO COMMENCING WORK.

DRAWING ILLUSTRATES DESIGN INTENT ONLY. CONTRACTOR TO PRODUCE SHOP DRAWINGS FOR DESIGNER APPROVAL IF REQUIRED. CONSTRUCTION ISSUE DRAWINGS MUST BE CONTRACTOR'S OWN.

SITE PLAN - 1:200 @ A1

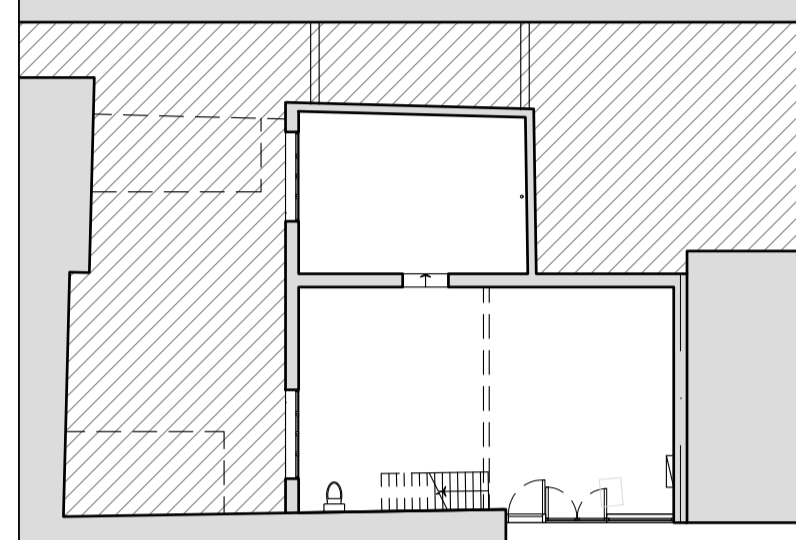

REV: P01 ISSUED FOR INFORMATION 20.01.2022

DO NOT SCALE OFF THIS DRAWING

18 GRAFTON MEWS CAMDEN LONDON W1T 5JG	PROPOSED DEMOLITION GROUND FLOOR REFERENCE PLAN
--	---



JOB: 18 GRAFTON MEWS, W1T 5JG


FOR: JORDAN DESIGN LTD

AT: 18 GRAFTON MEWS, W1T 5JG

DATE: 05.01.2022	DWG NO: GA-800
------------------	----------------

SCALE: 1:25 @ A1	JOB: RYE-0174
------------------	---------------

 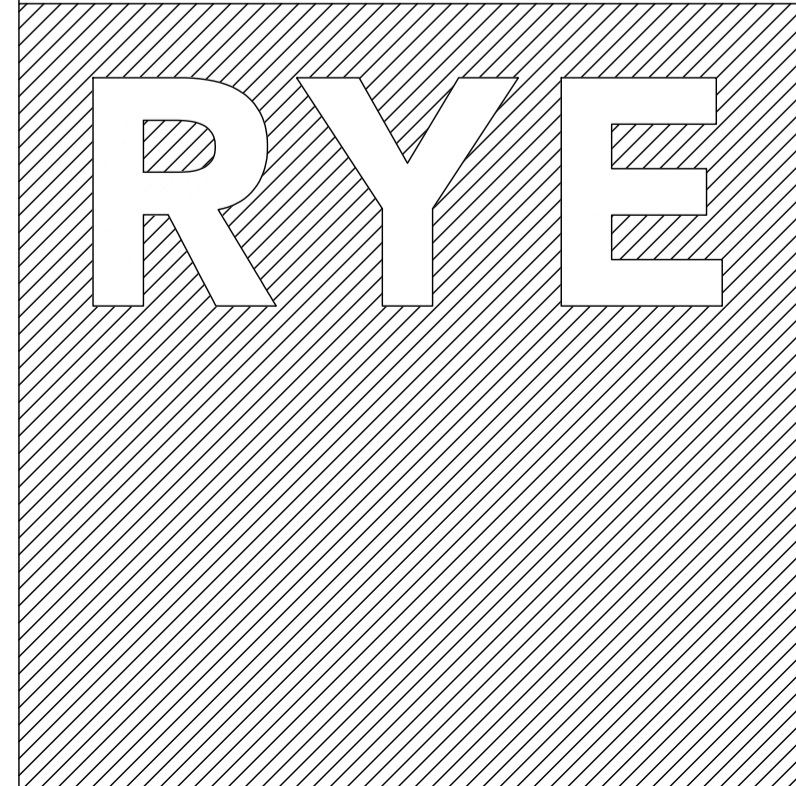

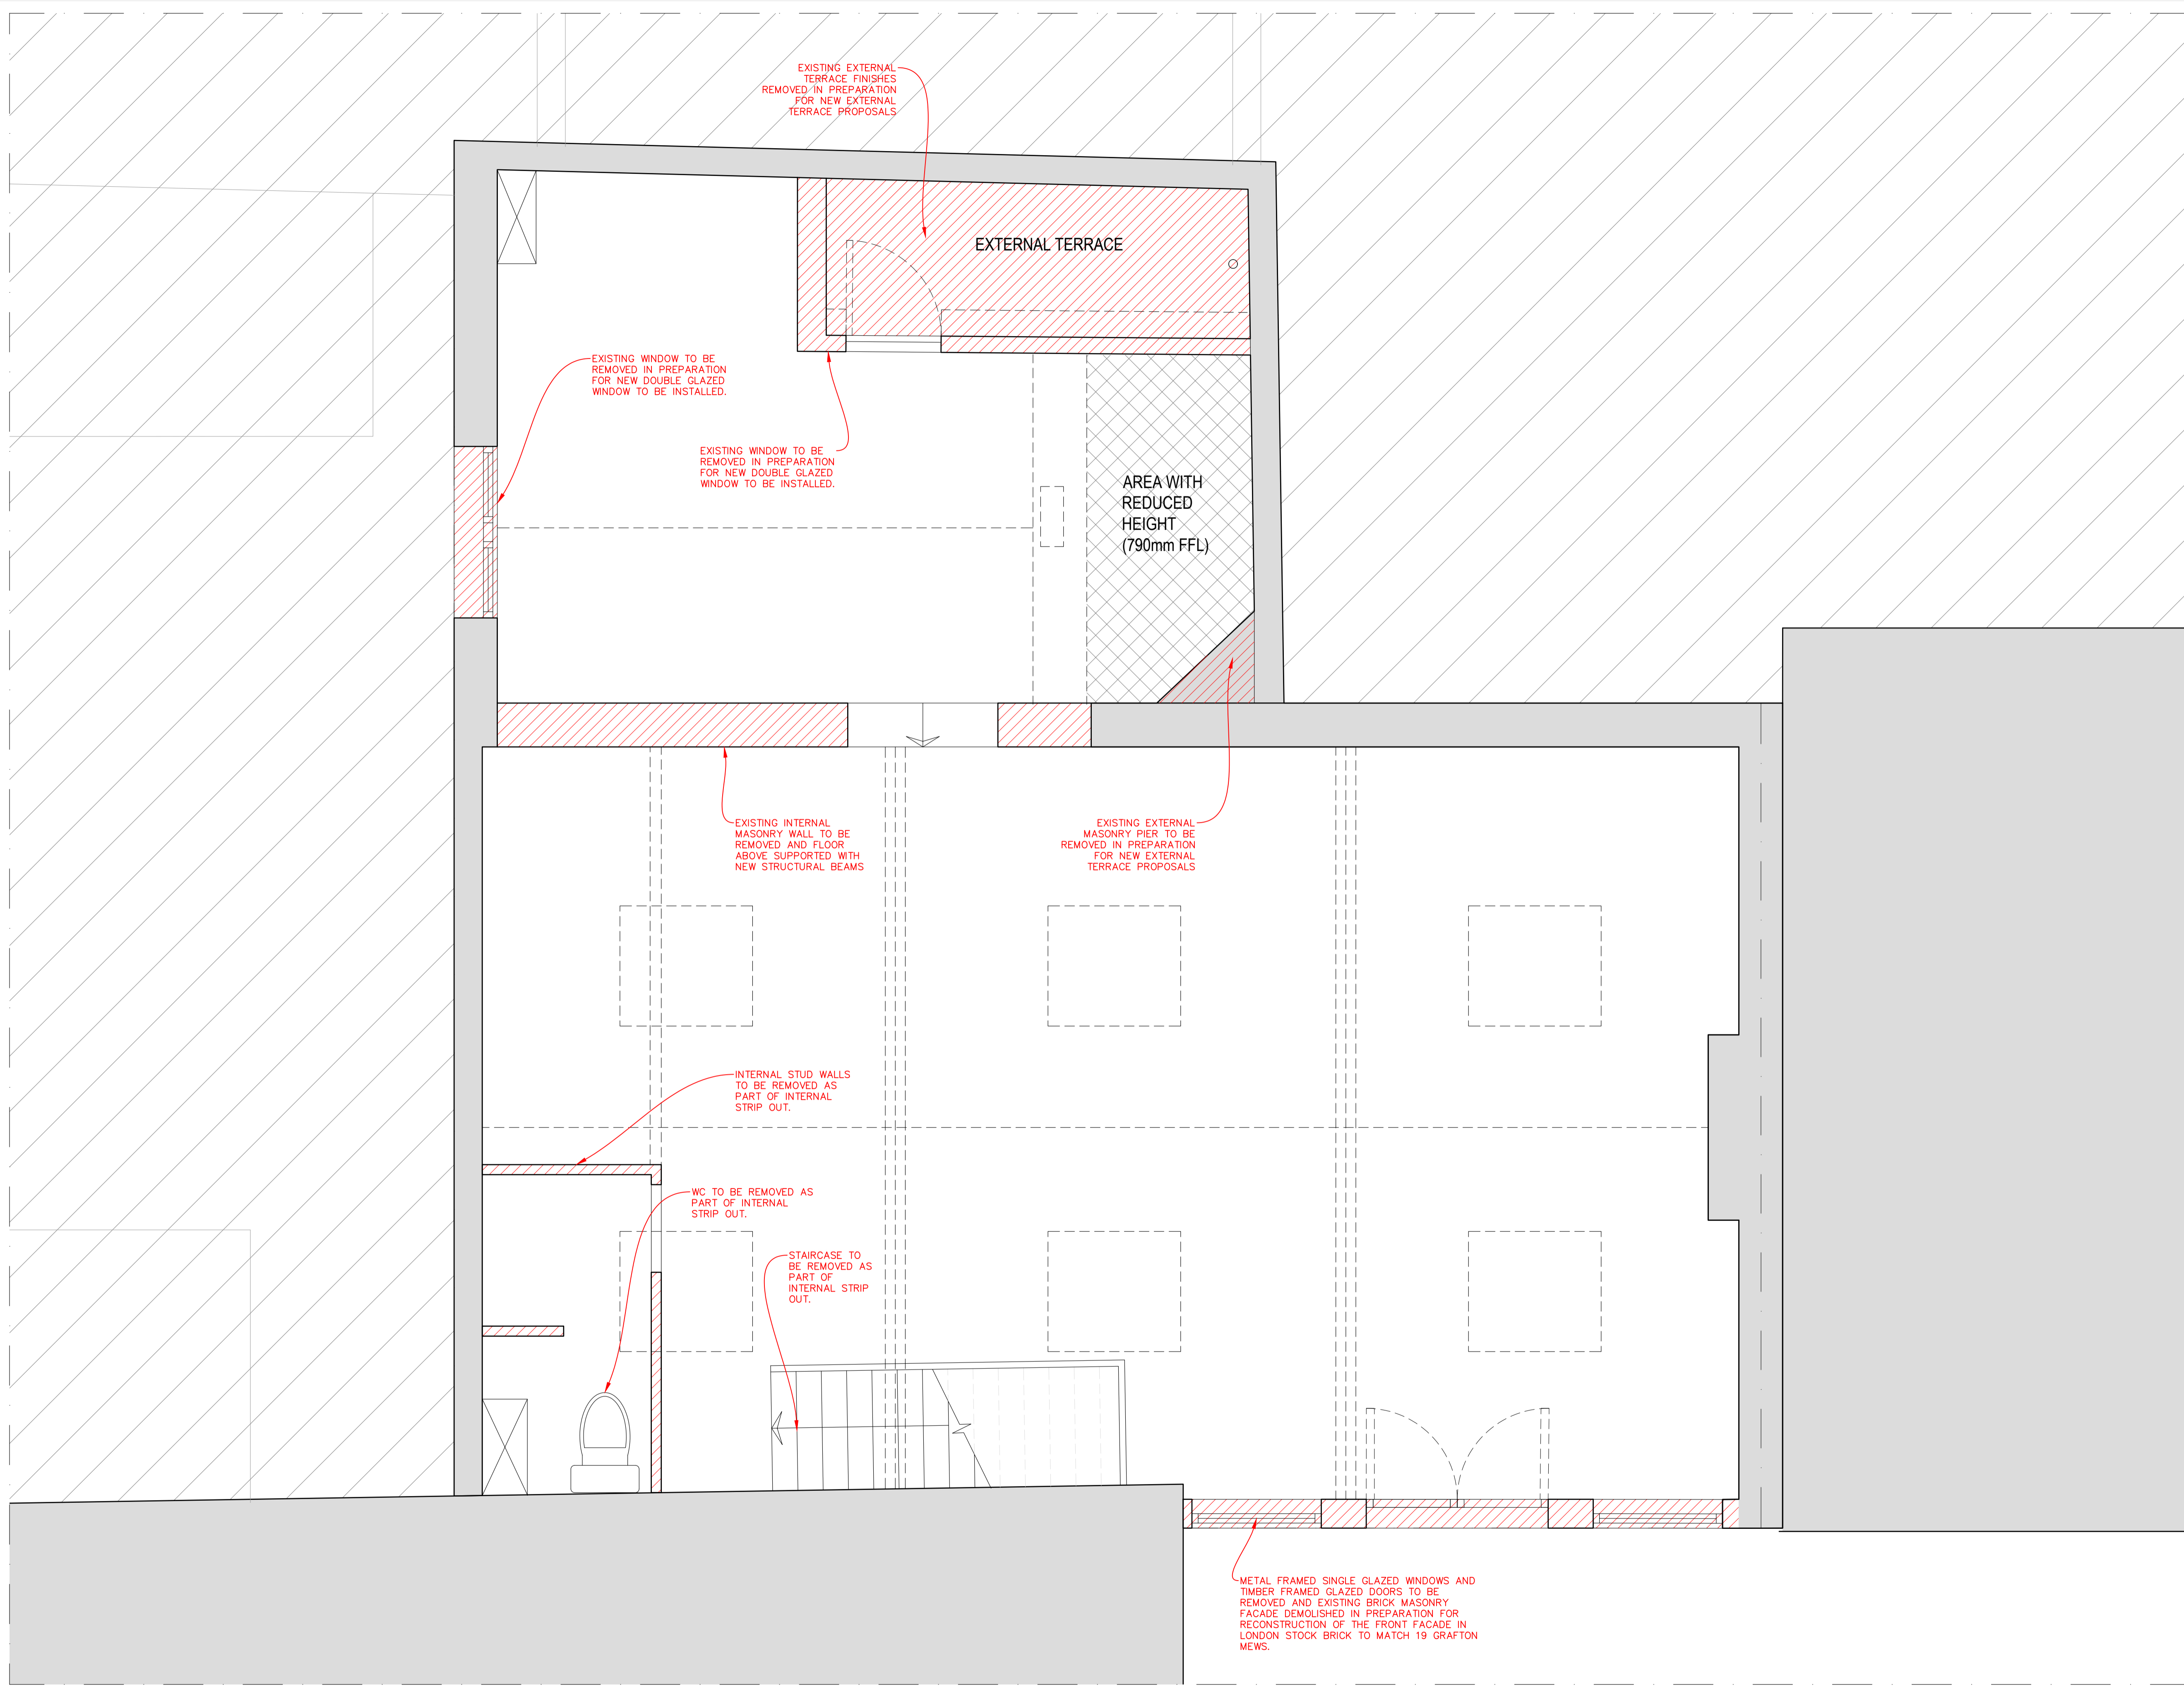

THIS DRAWING IS BASED ON DIMENSIONAL SURVEY INFORMATION PROVIDED BY OTHERS. THE CLIENT CANNOT ACCEPT RESPONSIBILITY FOR THE ACCURACY OF THIS SURVEY INFORMATION.


THIS DRAWING SHOULD BE READ IN CONJUNCTION WITH ALL RELEVANT DRAWINGS, SPECIFICATIONS AND SCHEDULES.

REPORT ANY DISCREPANCIES, CONFLICTS, ERRORS OR OMISSIONS TO AND SEEK DIRECTIONS BEFORE PROCEEDING.

CONFIRM ALL DIMENSIONS AND LEVELS ON SITE PRIOR TO COMMENCING WORK.

DRAWING ILLUSTRATES DESIGN INTENT ONLY. CONTRACTOR TO PRODUCE SHOP DRAWINGS FOR DESIGNER APPROVAL IF REQUIRED. CONSTRUCTION ISSUE DRAWINGS MUST BE CONTRACTOR'S OWN.

SITE PLAN - 1:200 @ A1

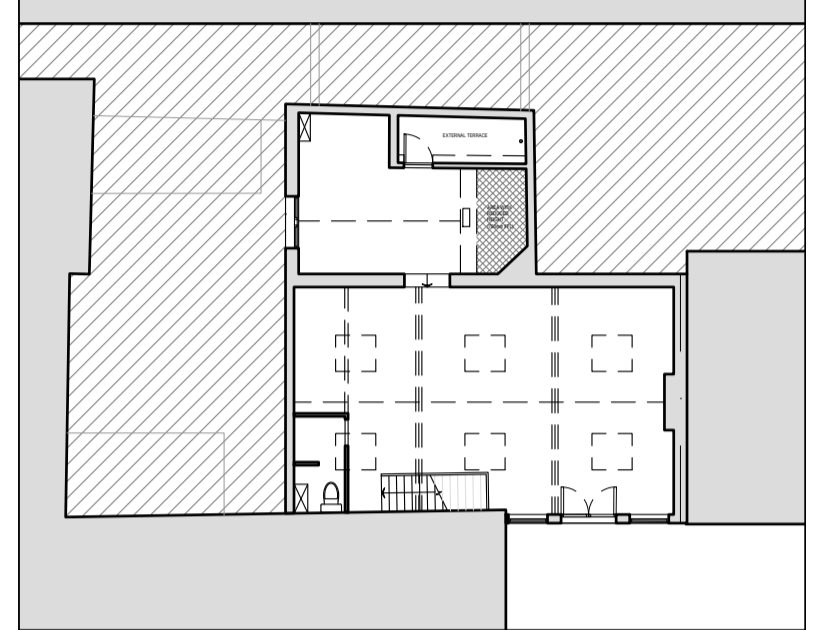

REV: P02	NOTES ADJUSTED	20.01.2022
REV: P01	ISSUED FOR INFORMATION	20.01.2022

DO NOT SCALE OFF THIS DRAWING

18 GRAFTON MEWS CAMDEN LONDON W1T 5JG	PROPOSED DEMOLITION FIRST FLOOR REFERENCE PLAN
--	--



JOB: 18 GRAFTON MEWS, W1T 5JG

FOR: JORDAN DESIGN LTD

AT: 18 GRAFTON MEWS, W1T 5JG

DATE: 05.01.2022	DWG NO: GA-801
------------------	----------------

SCALE: 1:25 @ A1	JOB: RYE-0174
------------------	---------------

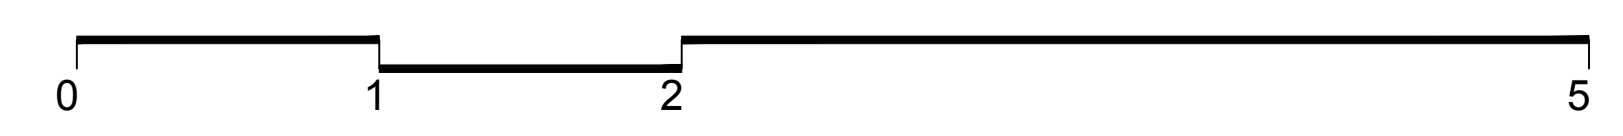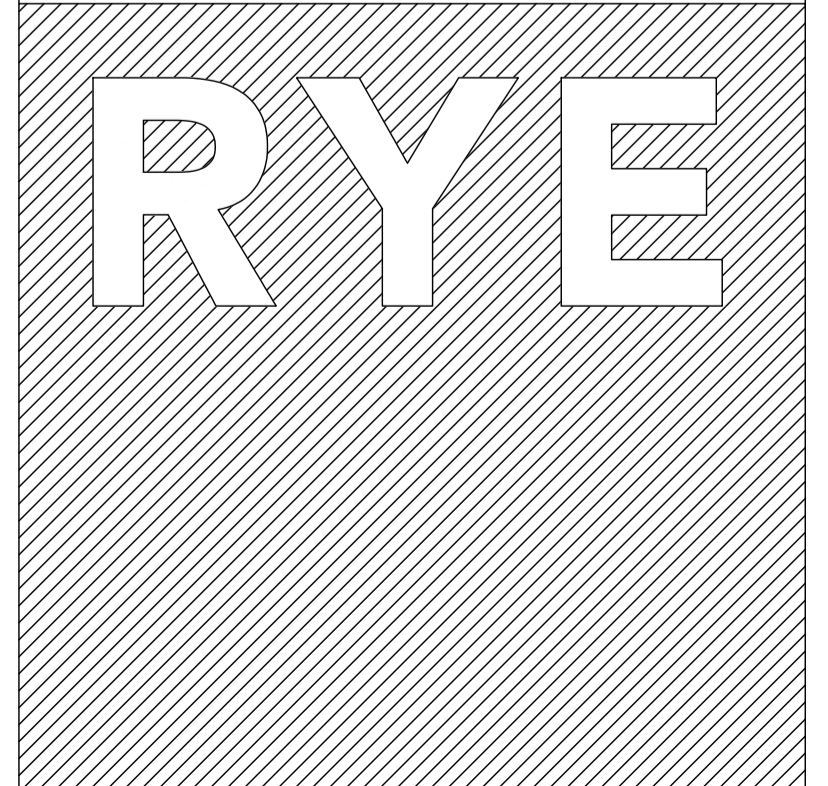

THIS DRAWING IS BASED ON DIMENSIONAL SURVEY INFORMATION PROVIDED BY OTHERS. THE CLIENT CANNOT ACCEPT RESPONSIBILITY FOR THE ACCURACY OF THIS SURVEY INFORMATION.


THIS DRAWING SHOULD BE READ IN CONJUNCTION WITH ALL RELEVANT DRAWINGS, SPECIFICATIONS AND SCHEDULES.

REPORT ANY DISCREPANCIES, CONFLICTS, ERRORS OR OMISSIONS TO AND SEEK DIRECTIONS BEFORE PROCEEDING.

CONFIRM ALL DIMENSIONS AND LEVELS ON SITE PRIOR TO COMMENCING WORK.

DRAWING ILLUSTRATES DESIGN INTENT ONLY. CONTRACTOR TO PRODUCE SHOP DRAWINGS FOR DESIGNER APPROVAL IF REQUIRED. CONSTRUCTION ISSUE DRAWINGS MUST BE CONTRACTOR'S OWN.

SITE PLAN - 1:200 @ A1

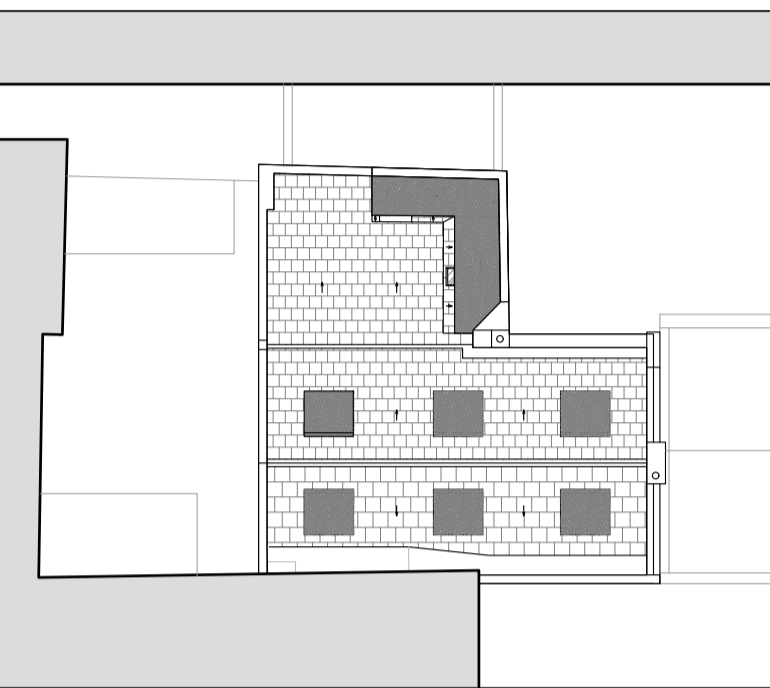

REV: P01 ISSUED FOR INFORMATION 20.01.2022

DO NOT SCALE OFF THIS DRAWING

18 GRAFTON MEWS
CAMDEN
LONDON
W1T 5JG

PROPOSED DEMOLITION
ROOF LEVEL
REFERENCE PLAN

JOB: 18 GRAFTON MEWS, W1T 5JG

FOR: JORDAN DESIGN LTD

AT: 18 GRAFTON MEWS, W1T 5JG



DATE: 05.01.2022

DWG NO: GA-803

SCALE: 1:25 @ A1

JOB: RYE-0174

RYE

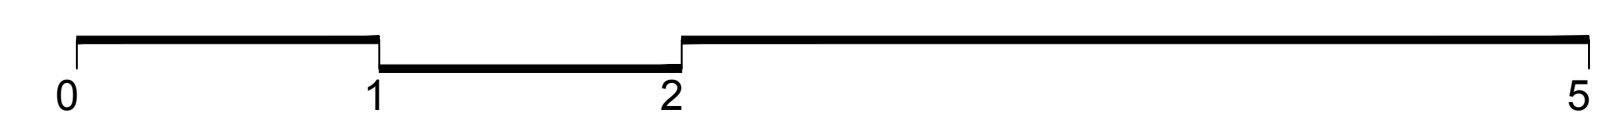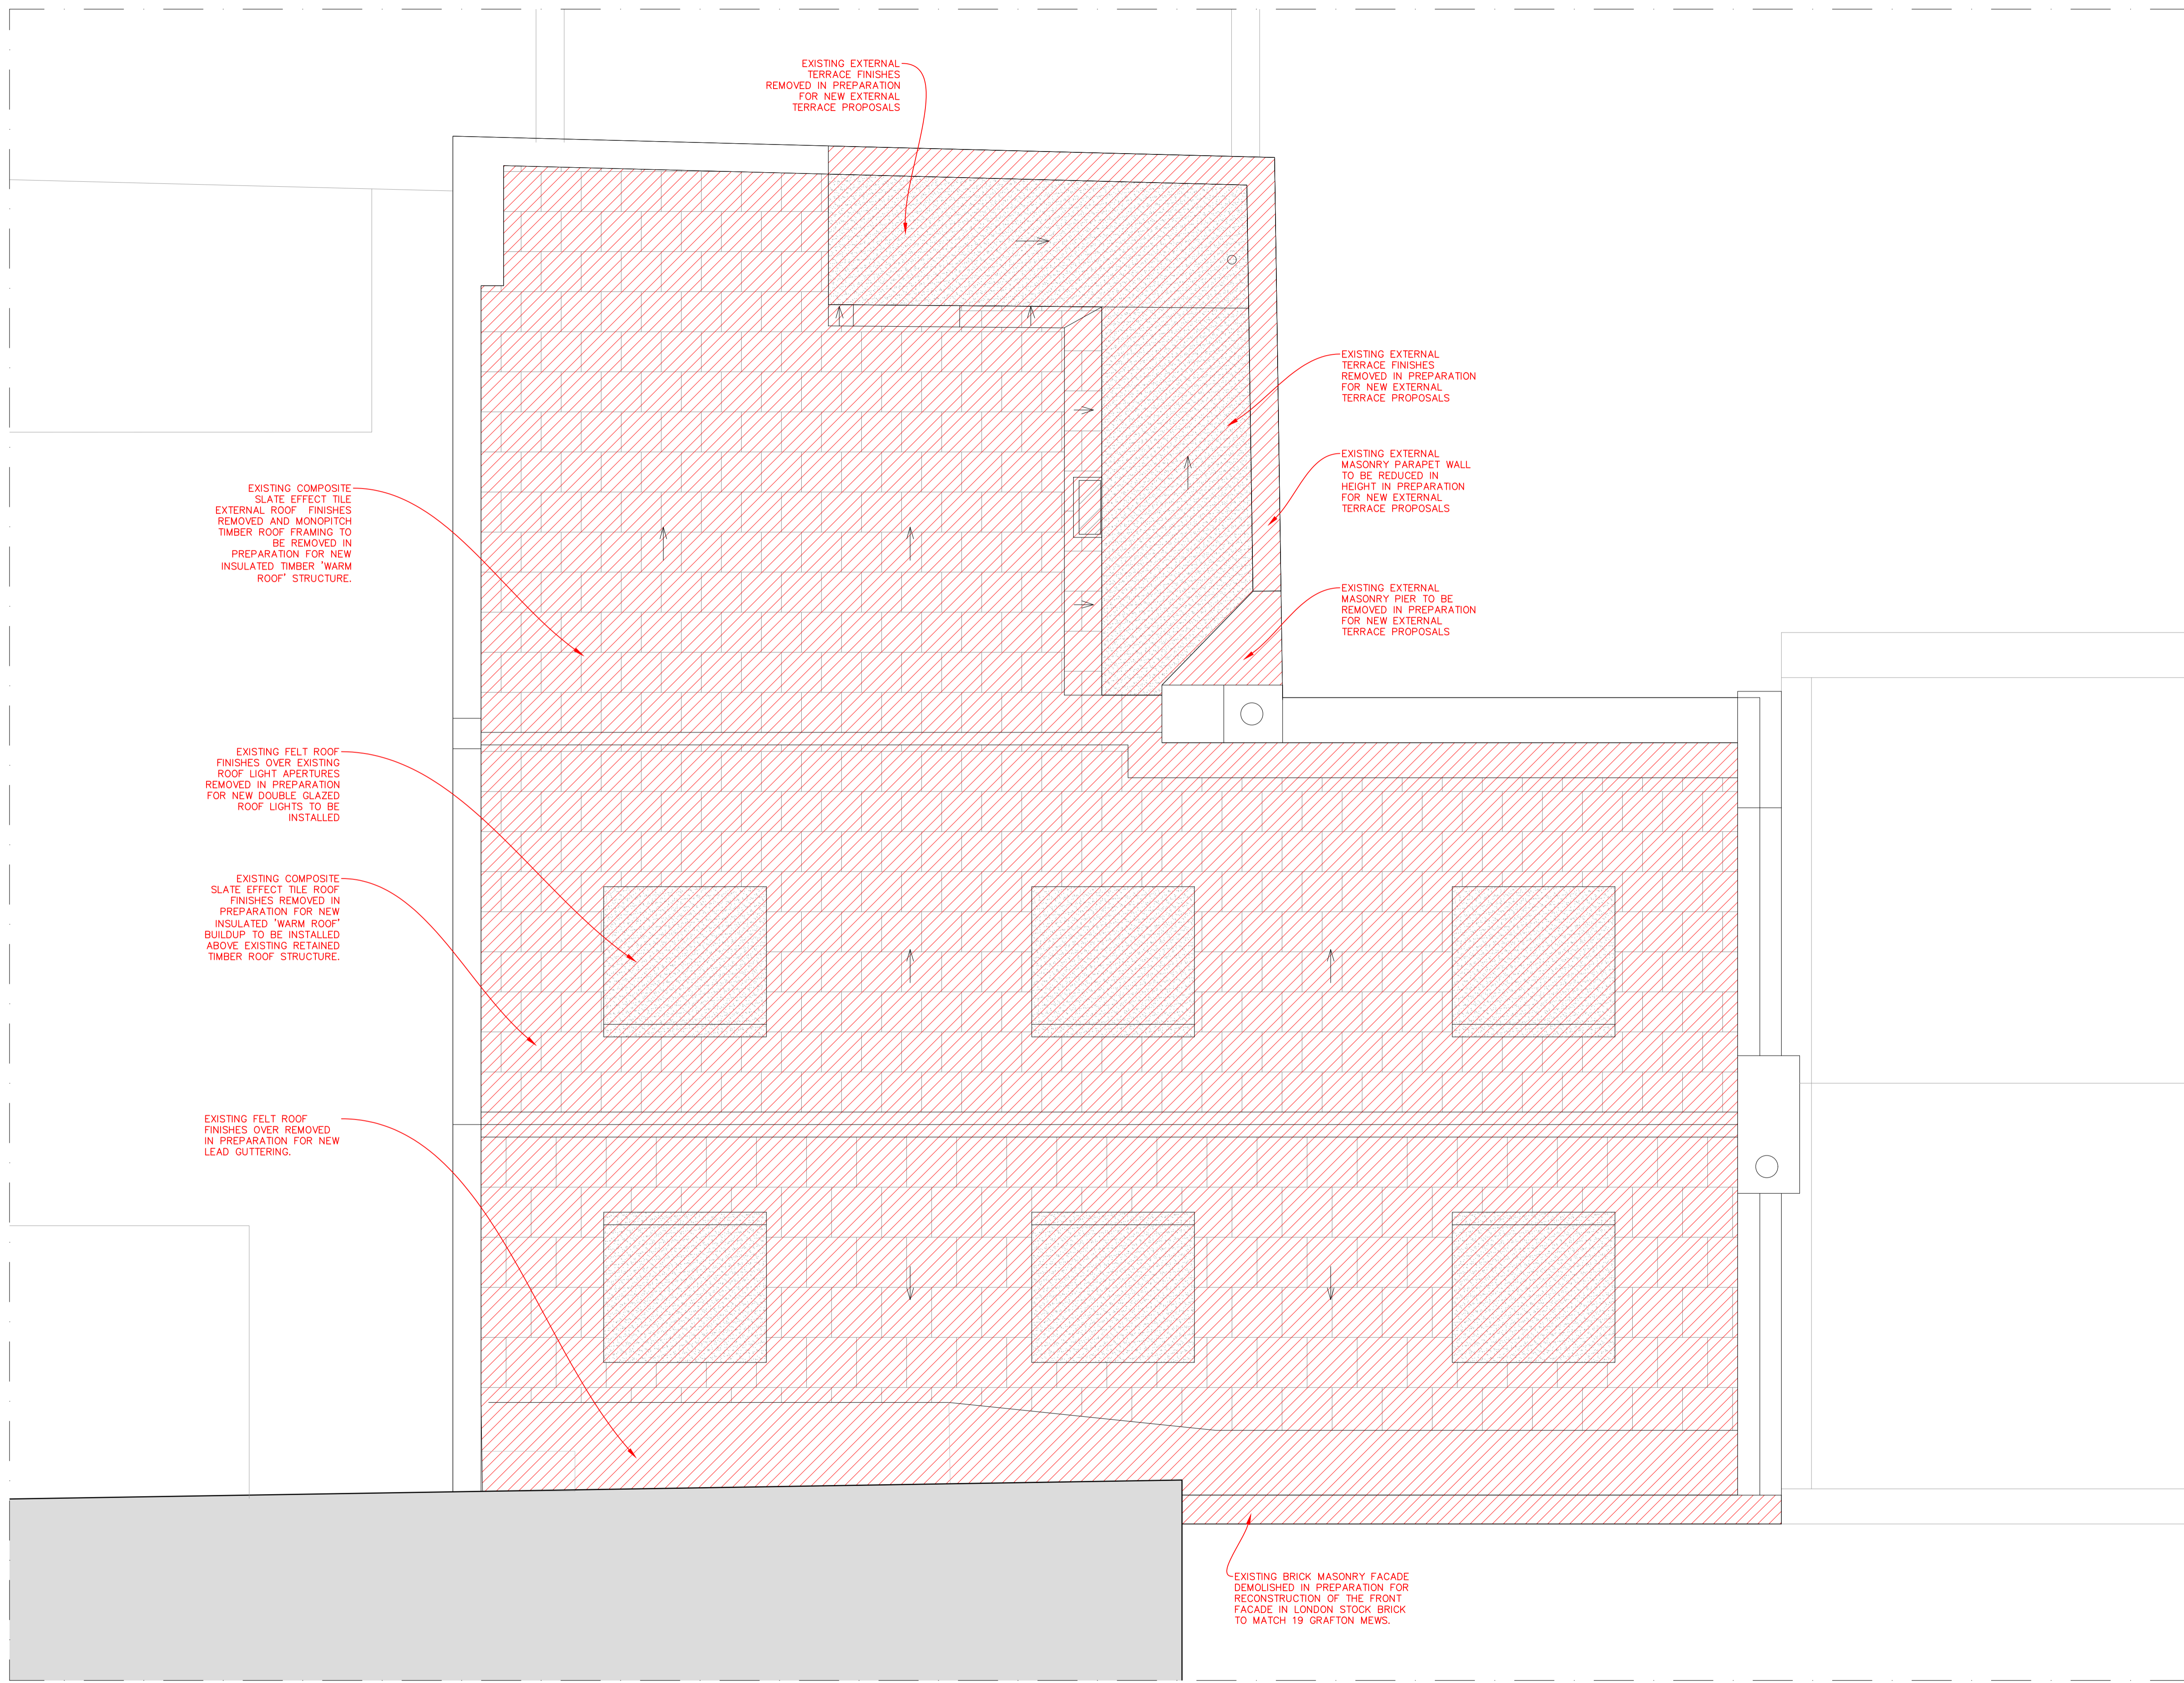

THIS DRAWING IS BASED ON DIMENSIONAL SURVEY INFORMATION PROVIDED BY OTHERS. THE CLIENT CANNOT ACCEPT RESPONSIBILITY FOR THE ACCURACY OF THIS SURVEY INFORMATION.



THIS DRAWING SHOULD BE READ IN CONJUNCTION WITH ALL RELEVANT DRAWINGS, SPECIFICATIONS AND SCHEDULES.

REPORT ANY DISCREPANCIES, CONFLICTS, ERRORS OR OMISSIONS TO AND SEEK DIRECTIONS BEFORE PROCEEDING.

CONFIRM ALL DIMENSIONS AND LEVELS ON SITE PRIOR TO COMMENCING WORK.

DRAWING ILLUSTRATES DESIGN INTENT ONLY. CONTRACTOR TO PRODUCE SHOP DRAWINGS FOR DESIGNER APPROVAL IF REQUIRED. CONSTRUCTION ISSUE DRAWINGS MUST BE CONTRACTOR'S OWN.

SITE PLAN - 1:200 @ A1

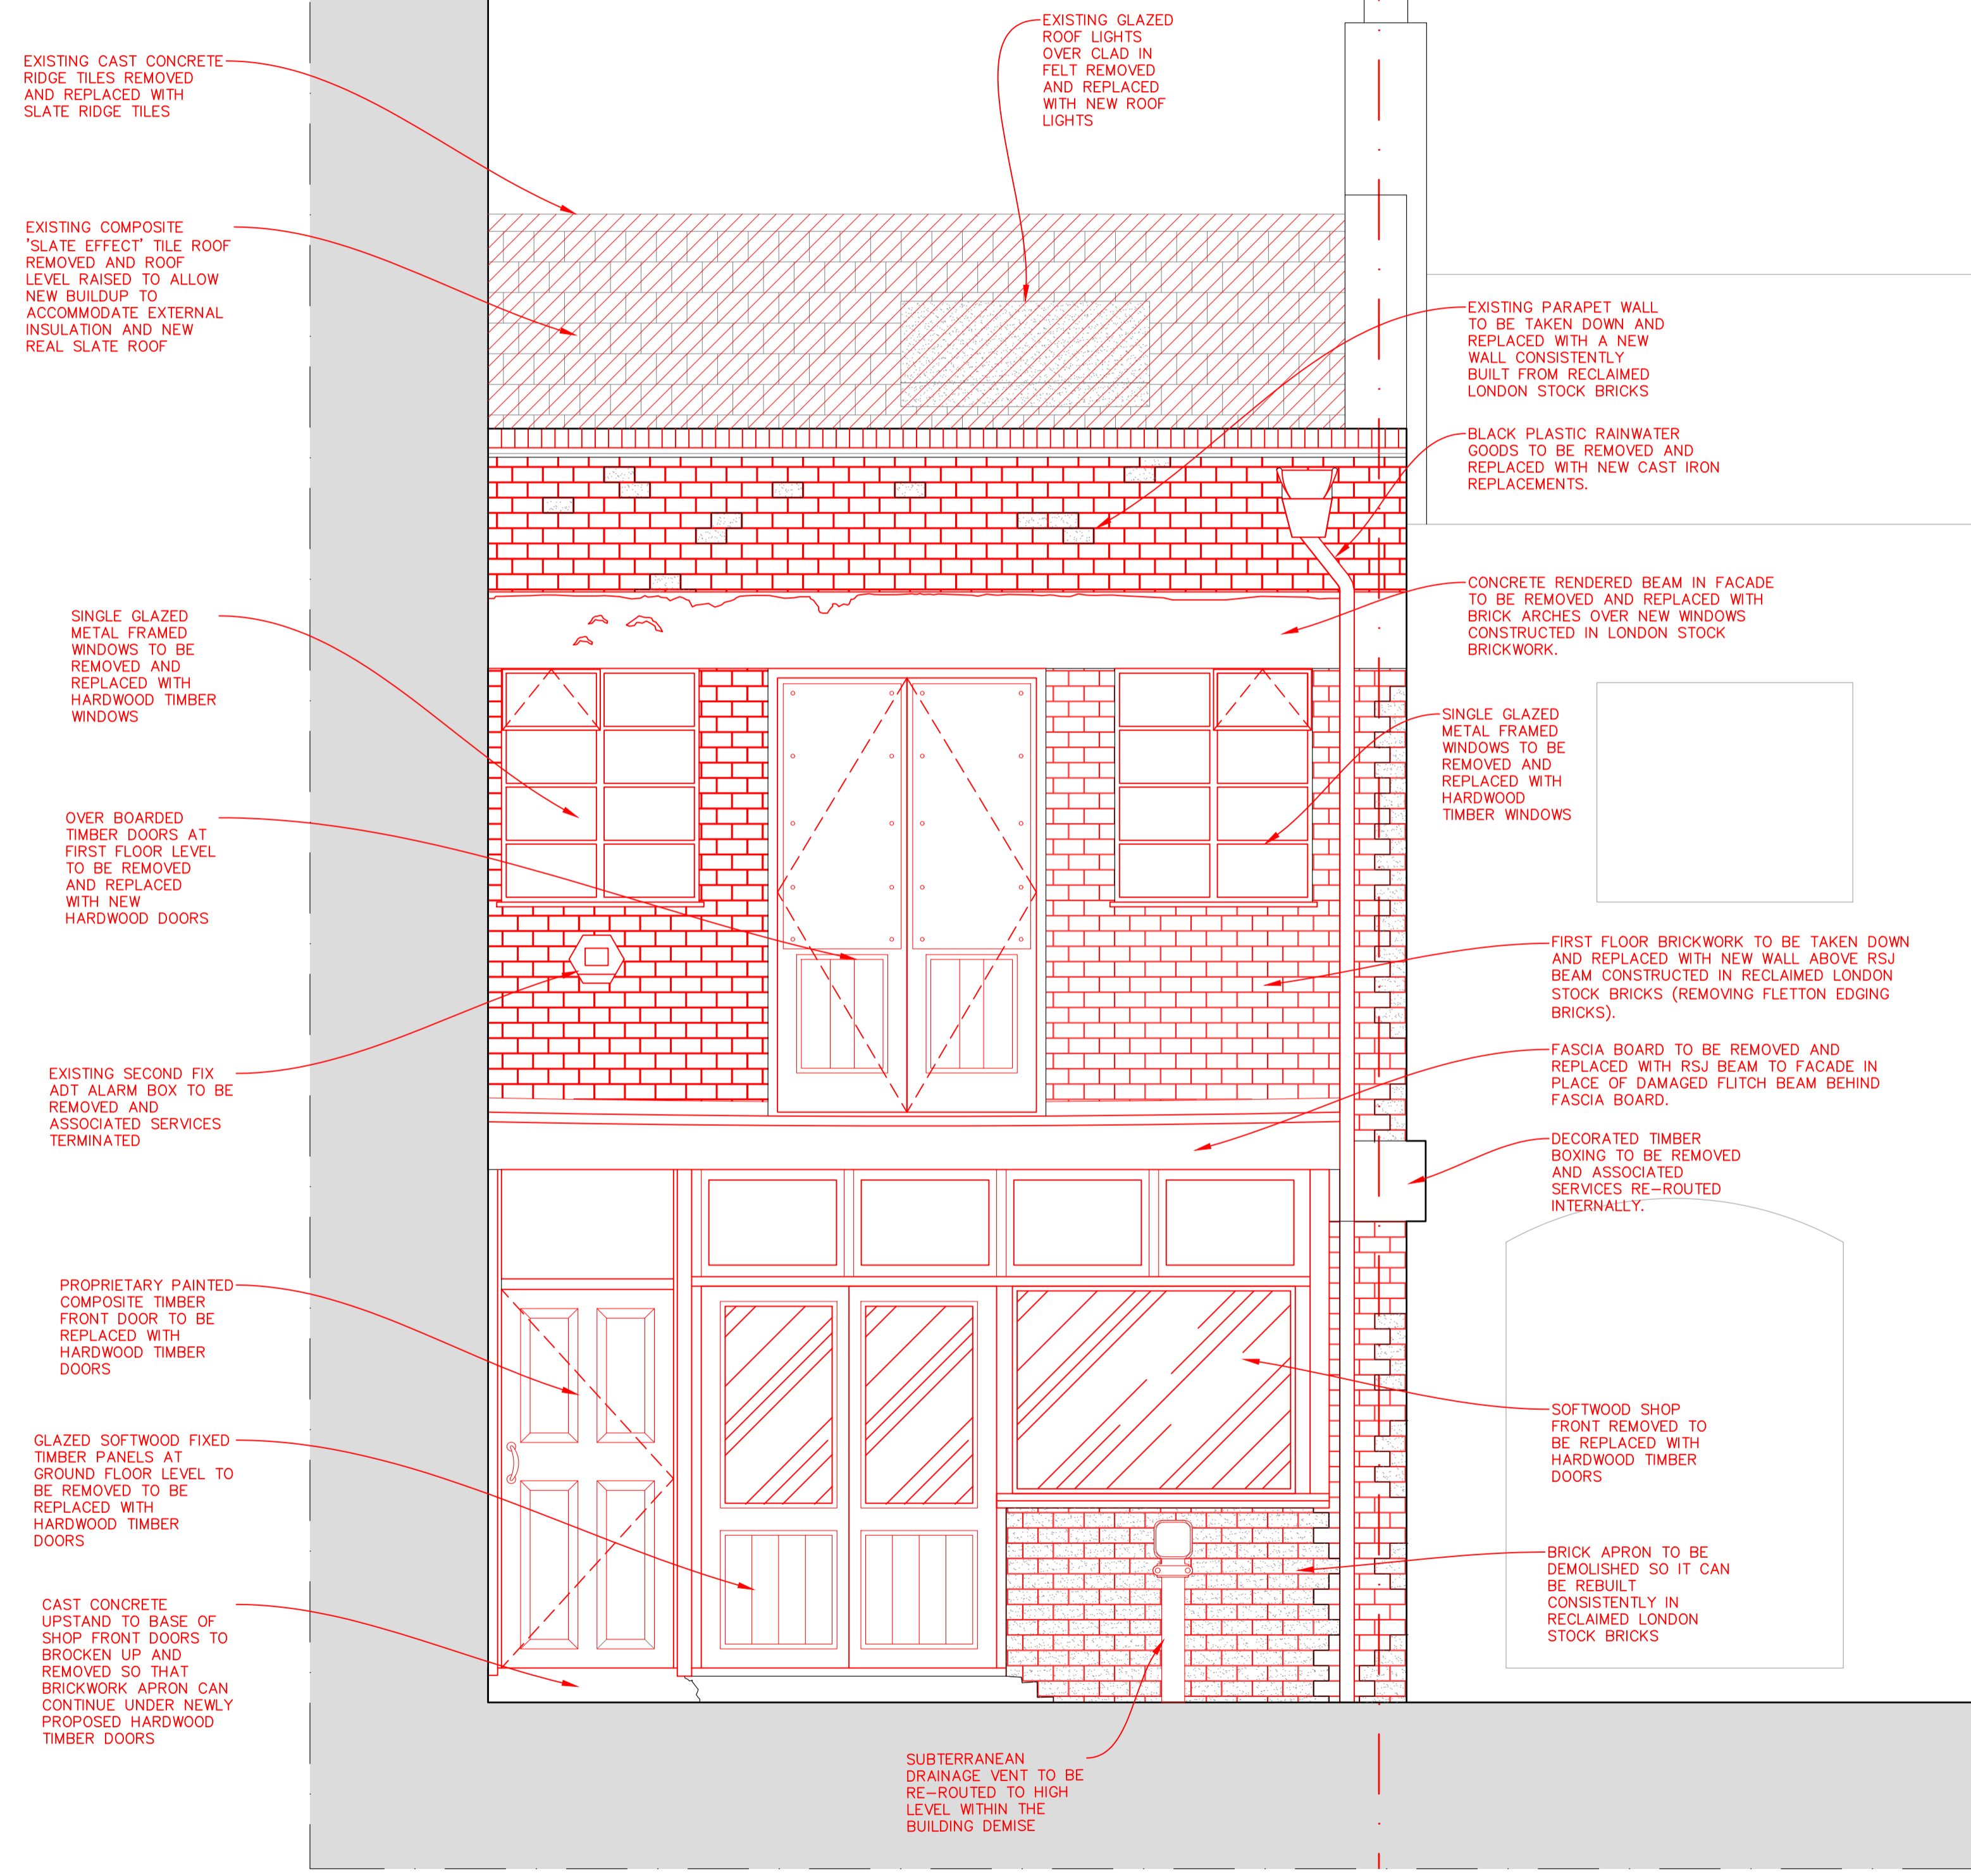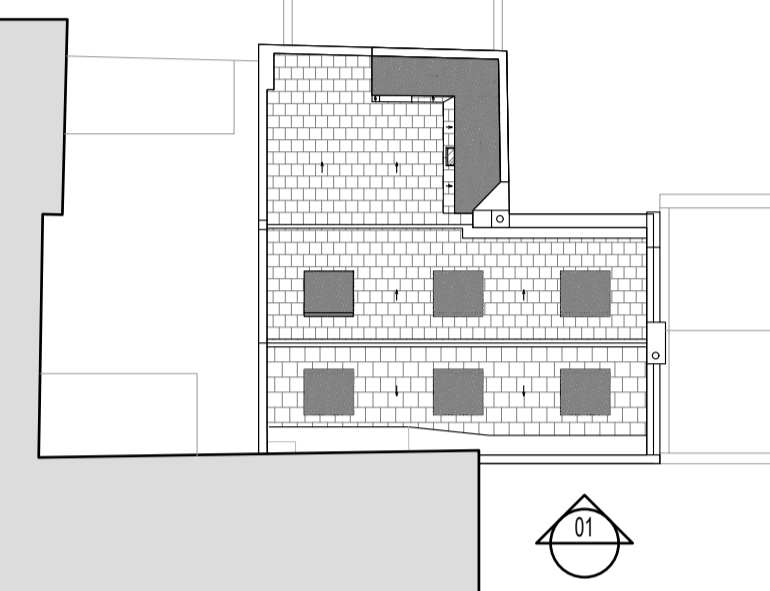

01
EL-800
PROPOSED DEMOLITION - FRONT ELEVATION

REV: P03	ISSUED FOR INFORMATION	20.01.2022
REV: P02	CLIENT COMMENTS INCORPORATED	21.12.2021
REV: P01	ISSUED FOR INFORMATION	20.12.2021

DO NOT SCALE OFF THIS DRAWING

18 GRAFTON MEWS CAMDEN LONDON W1T 5JG	PROPOSED DEMOLITION FRONT ELEVATION
--	---

JOB: 18 GRAFTON MEWS, W1T 5JG

FOR: JORDAN DESIGN LTD

AT: 18 GRAFTON MEWS, W1T 5JG

DATE: 20.12.2021	DWG NO: EL-800
------------------	----------------

SCALE: 1:25 @ A1	JOB: RYE-0174
------------------	---------------

