



SECTION AA - EXISTING


P1 P2 P4 26/10/2021 P5

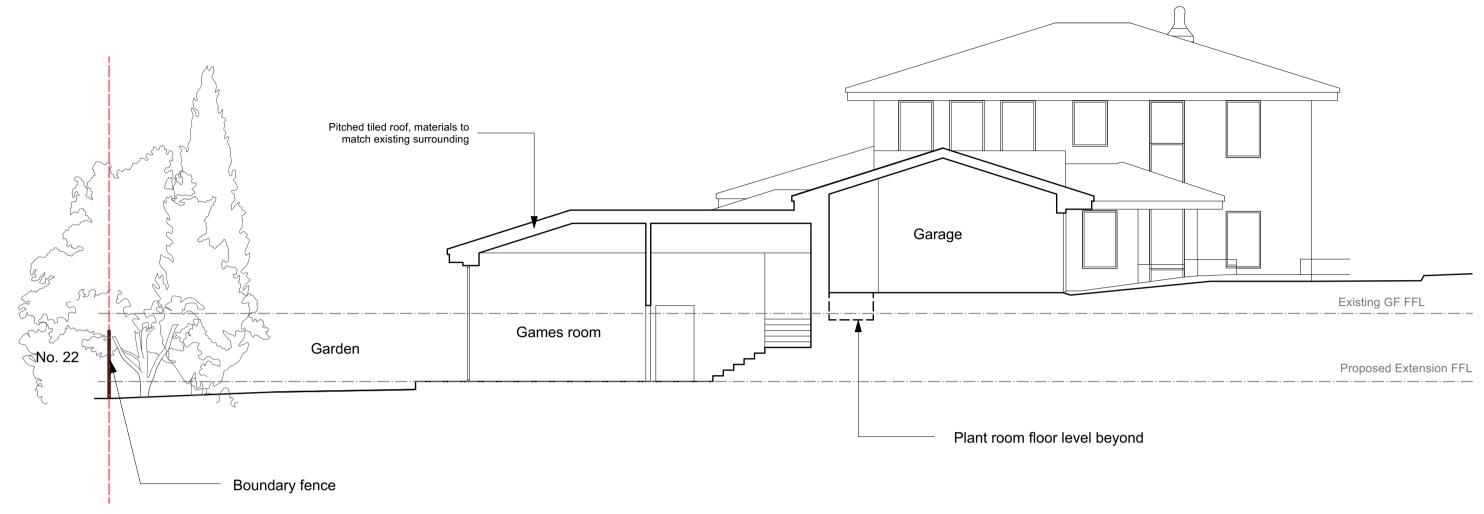

SECTION AA - PROPOSED

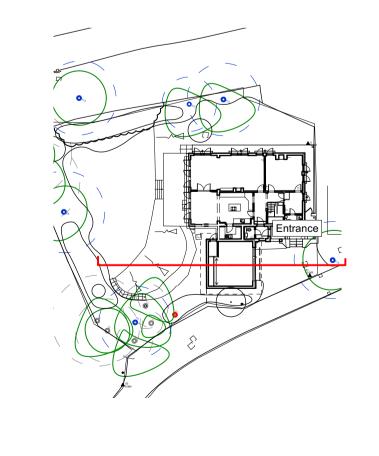

----- SITE BOUNDARY Ammendments in line with planning officer's requests.

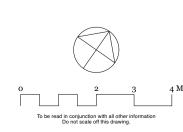

020 7267 5123 www.mulroyarchitects.com

project 23 Highfields Grove, London, N6 6HN for Cory & Adrian Learer

title Roof Plan - Existing and Proposed

status RIBA Stage 3 scale 1:100 size A1