




REAR / SOUTH EASTELEVATION - EXISTING

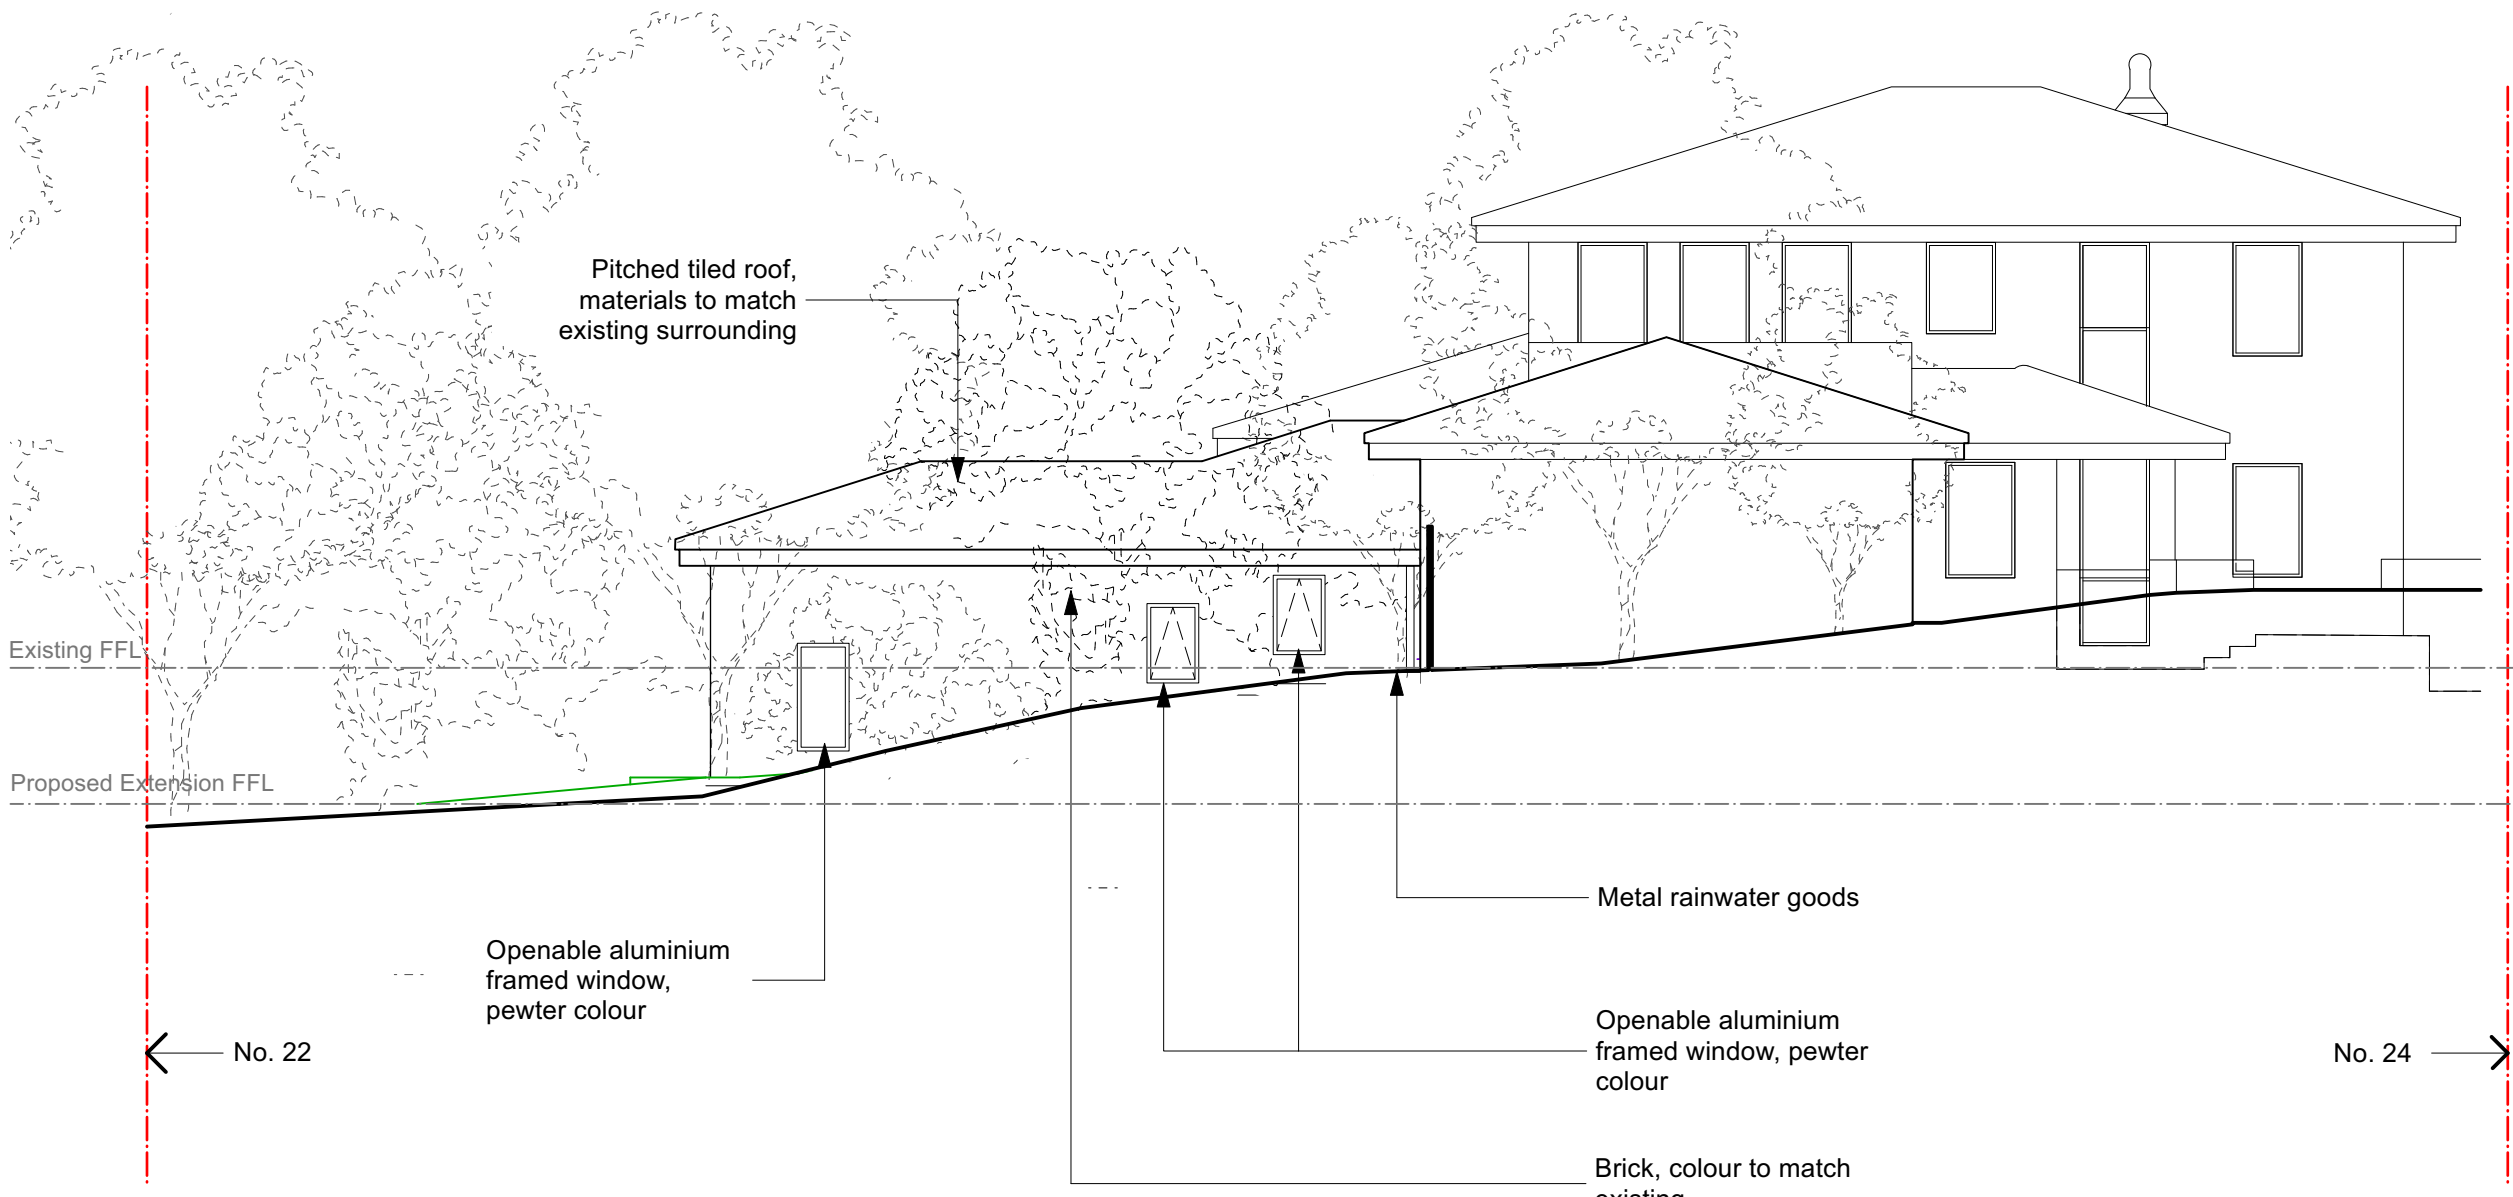

REAR / SOUTH EAST ELEVATION - PROPOSED

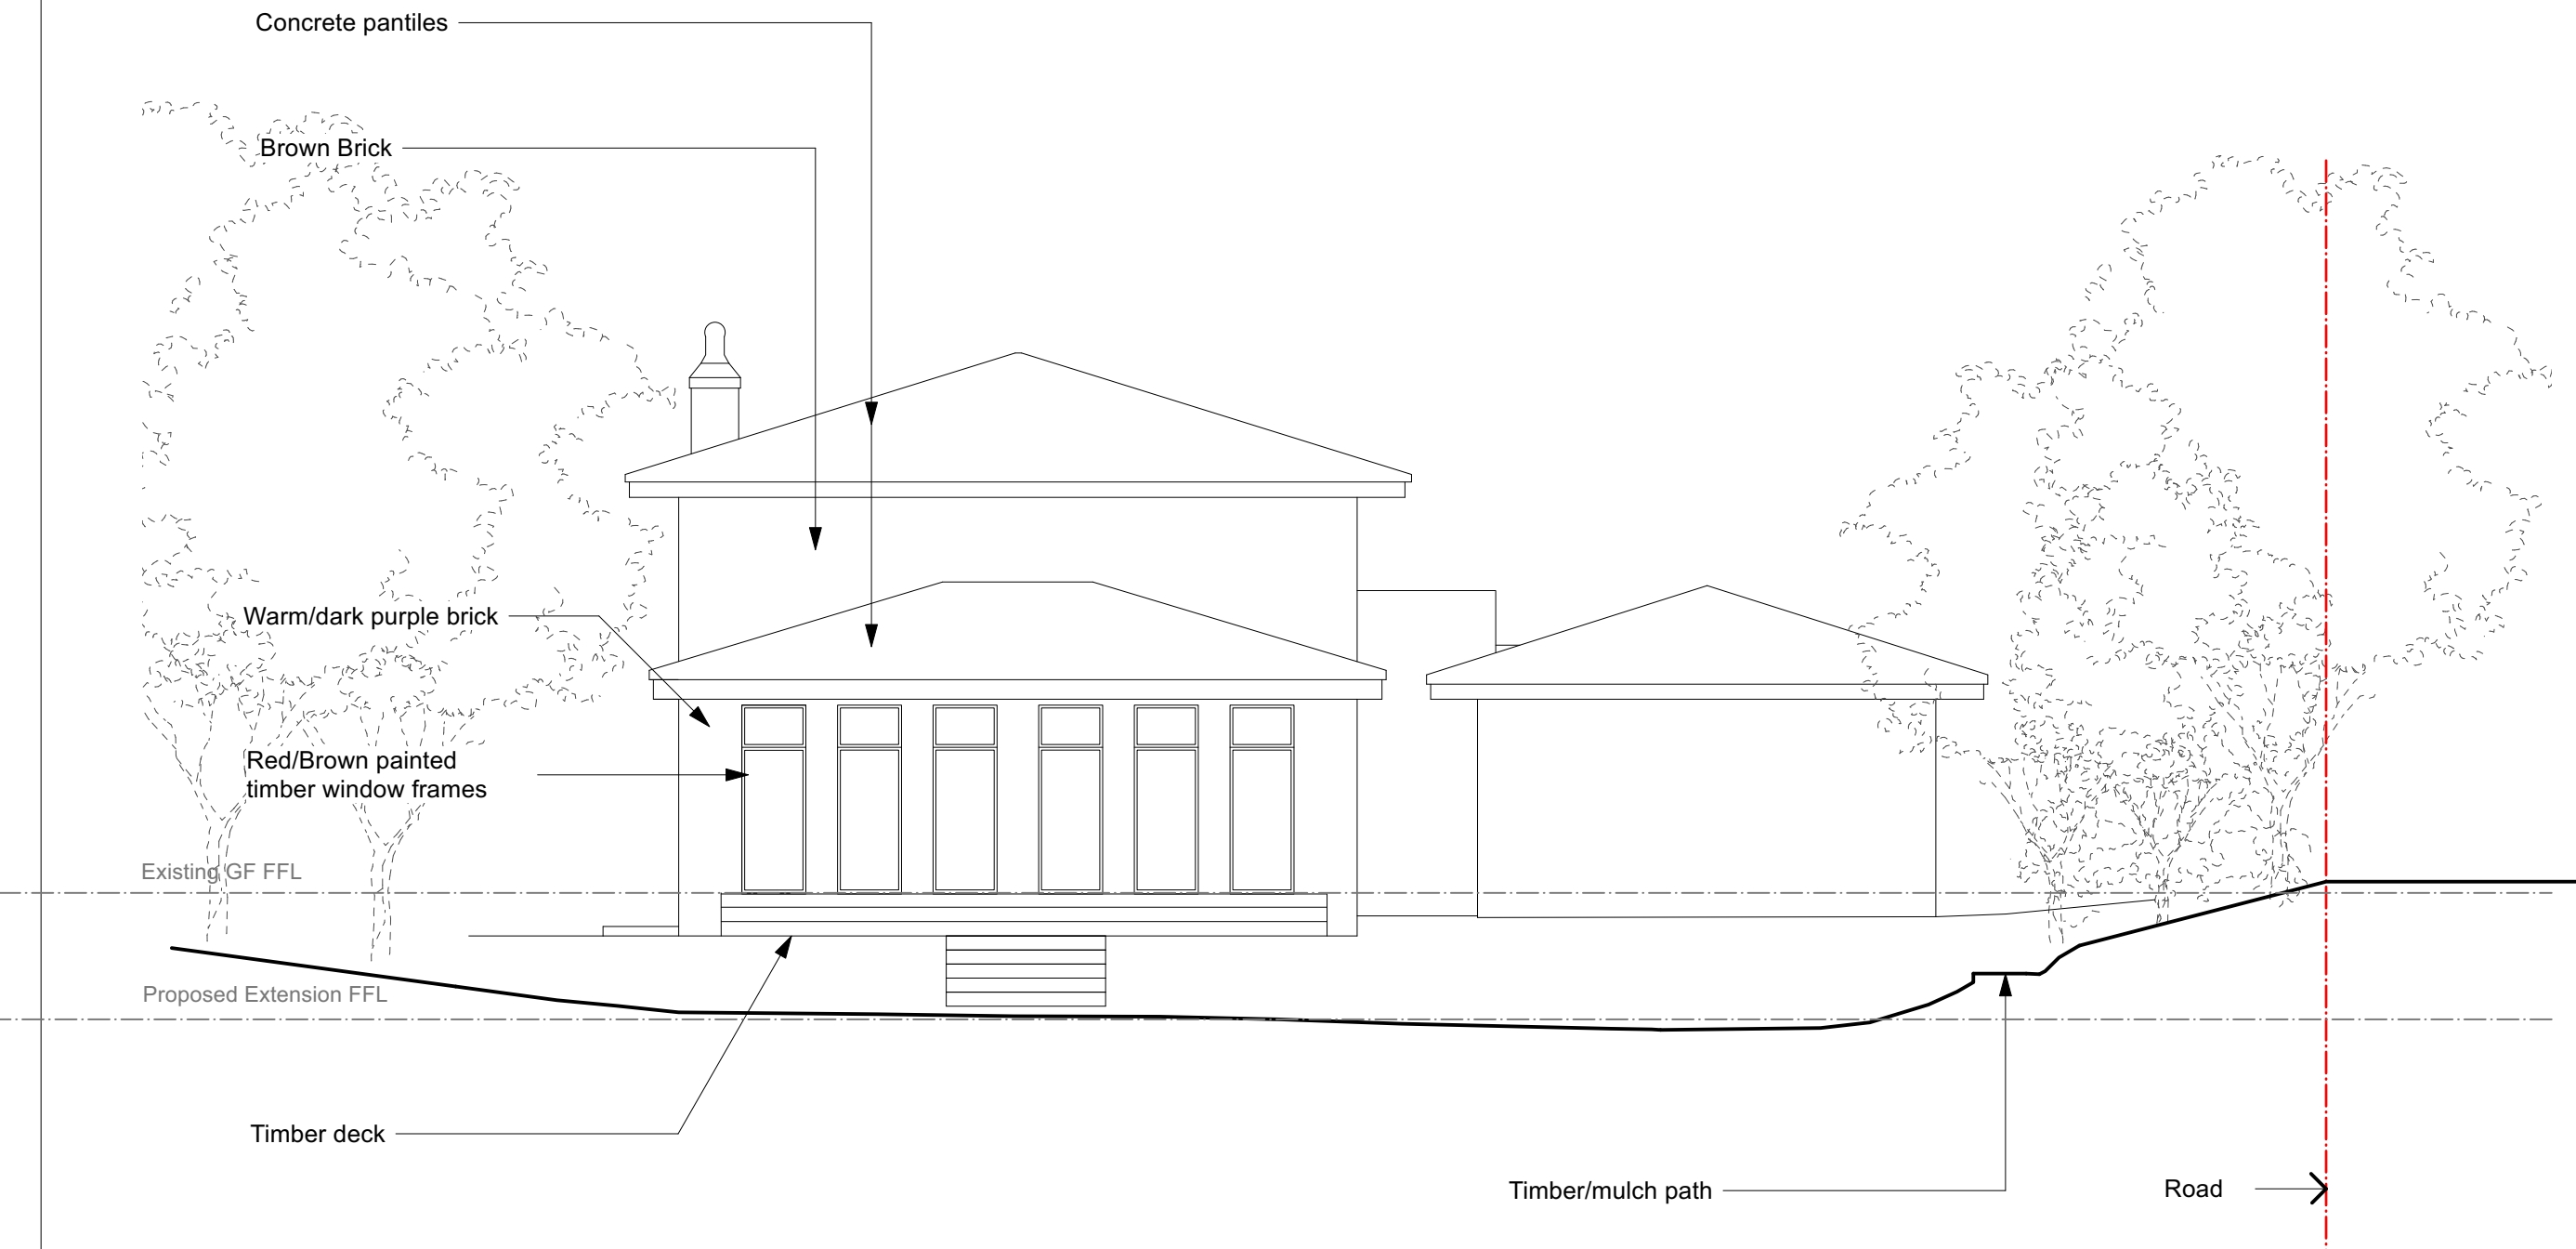


REAR / SOUTH WESTELEVATION - EXISTING

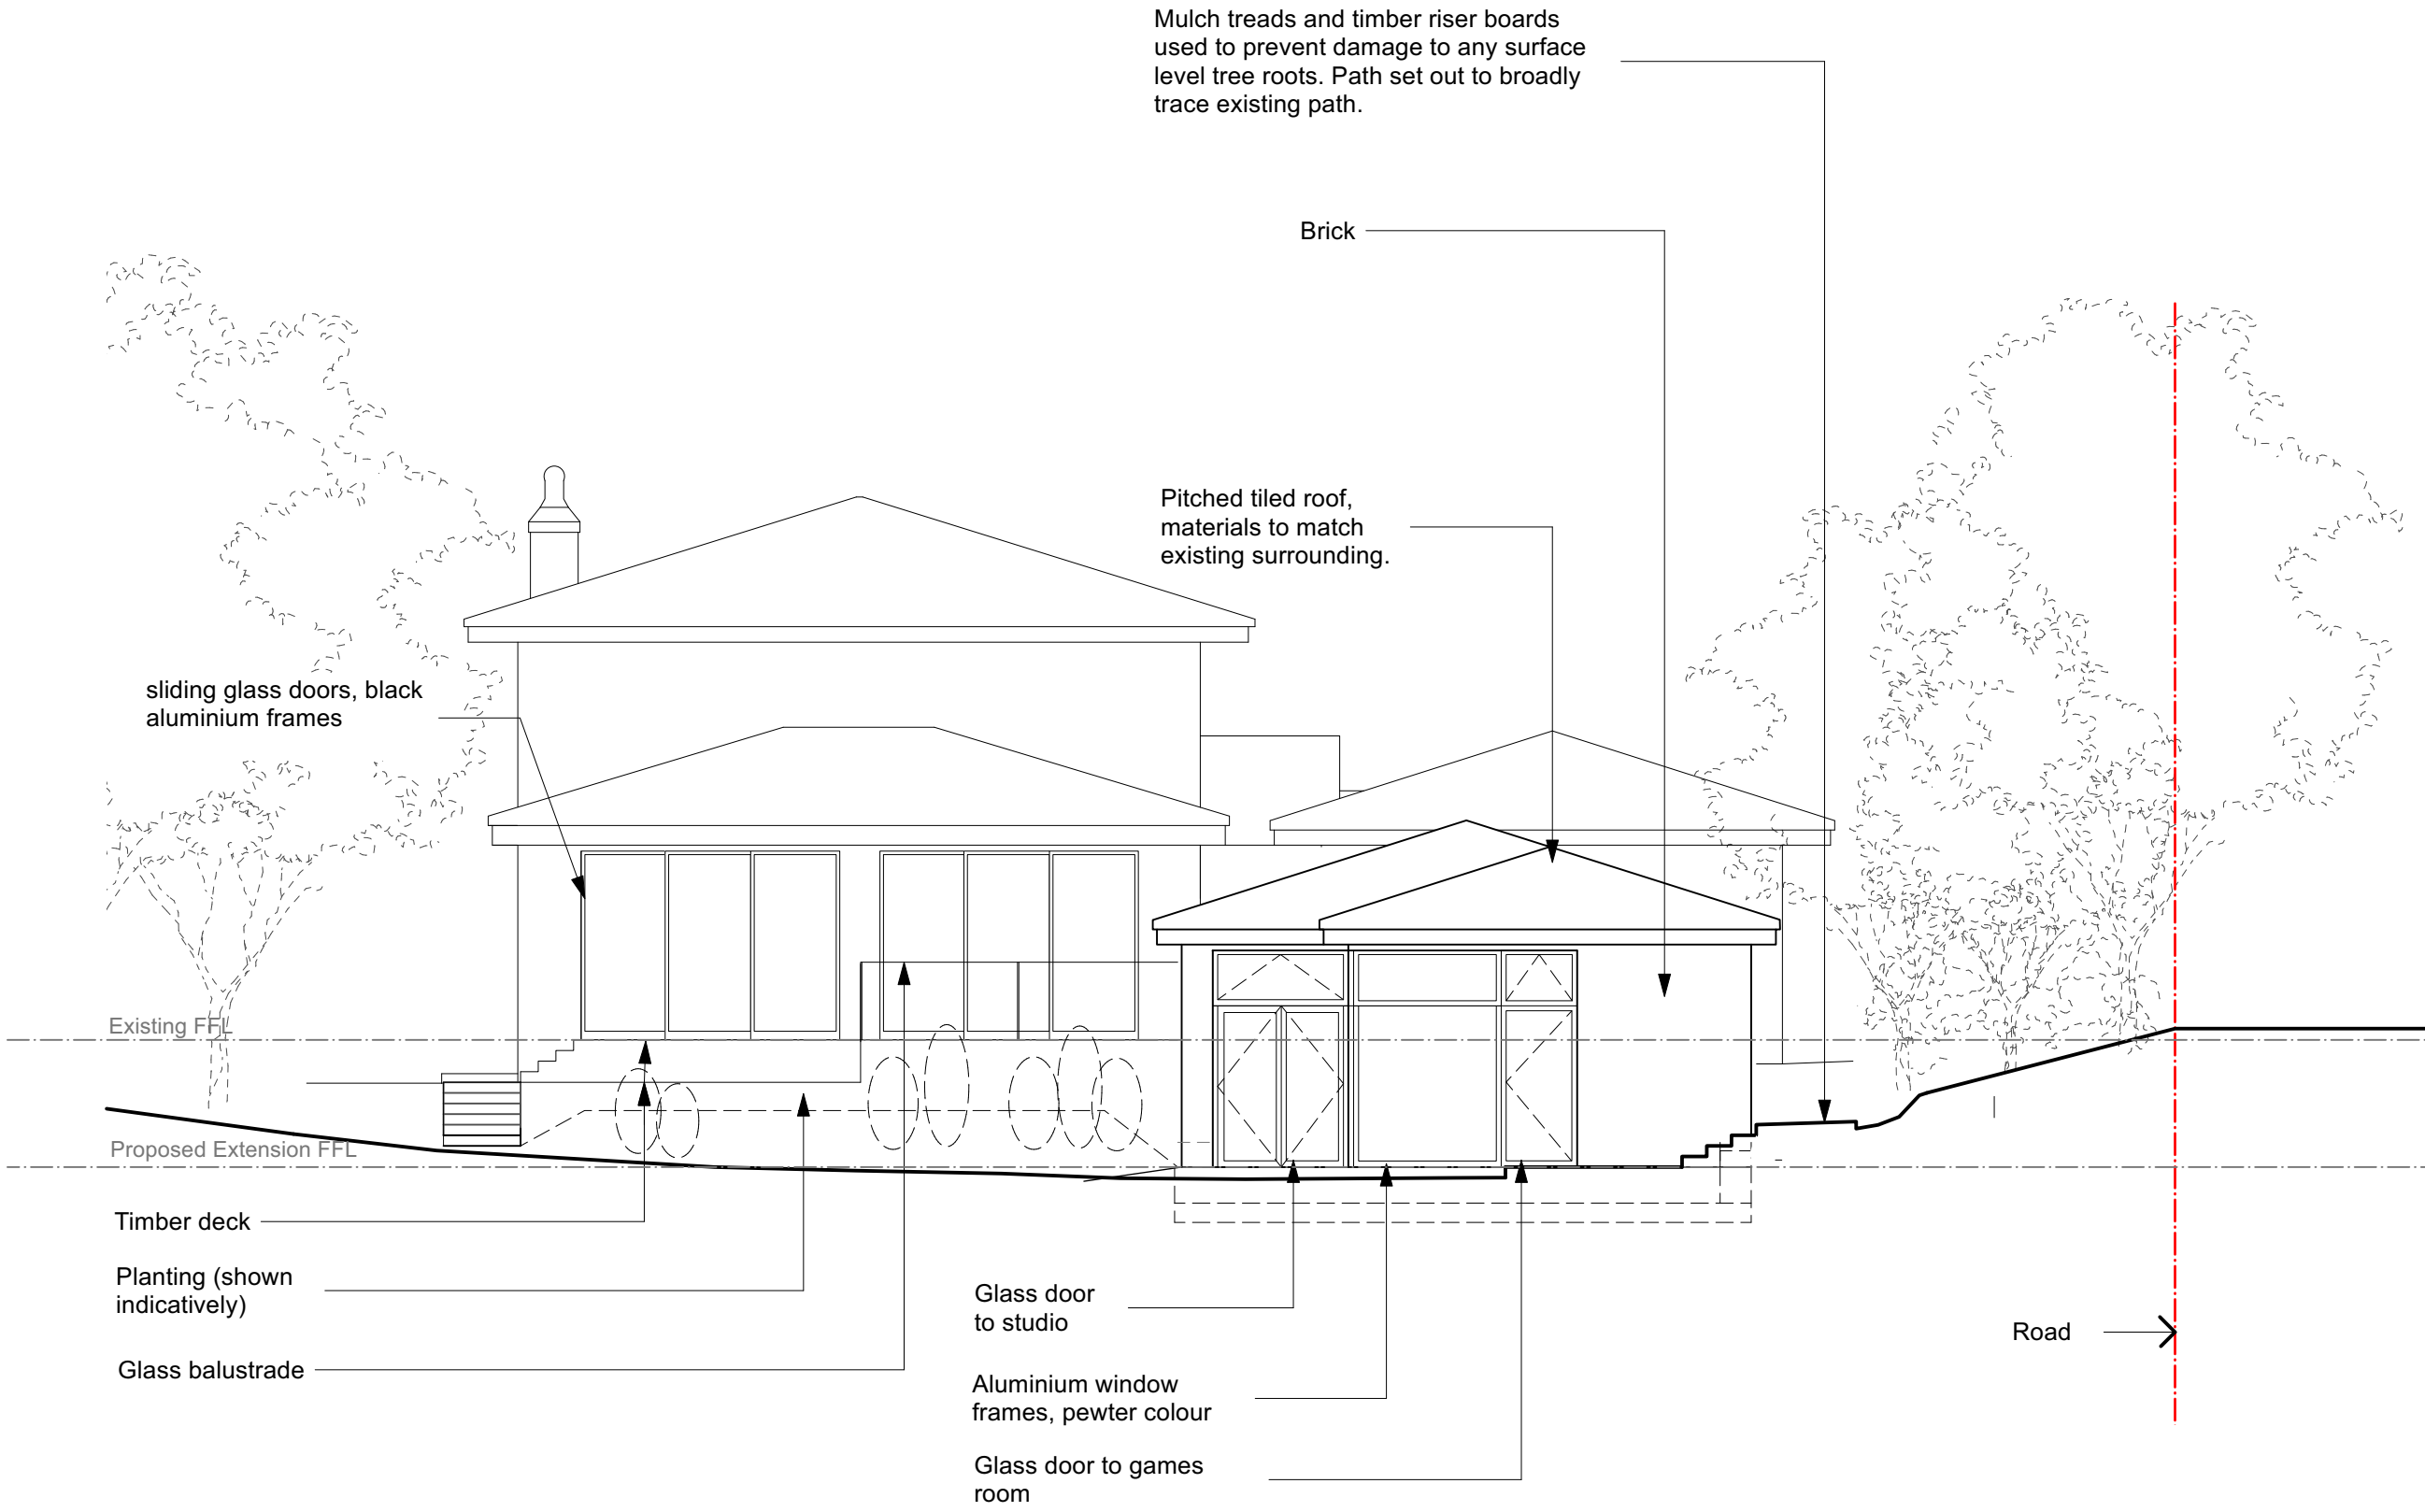

REAR / SOUTH WEST ELEVATION - PROPOSED

revisions	
P1	
P2	
P3	
P4	26/10/2021
P5	Amendments in line with planning officer's requests

--- SITE BOUNDARY

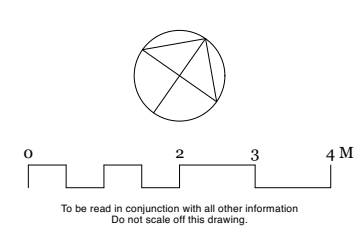

**Mulroy**  
020 7267 5123  
www.mulroyarchitects.com

project 23 Highfields Grove, London, N6 6HN			
for Cory & Adrian Learer			
title Elevations - Existing and Proposed			
status RIBA Stage 3			
scale	size	drawing number	
1:100	A1	21041-3-030	P5