



KEY

 TO BE REMOVED/ DEMOLISHED

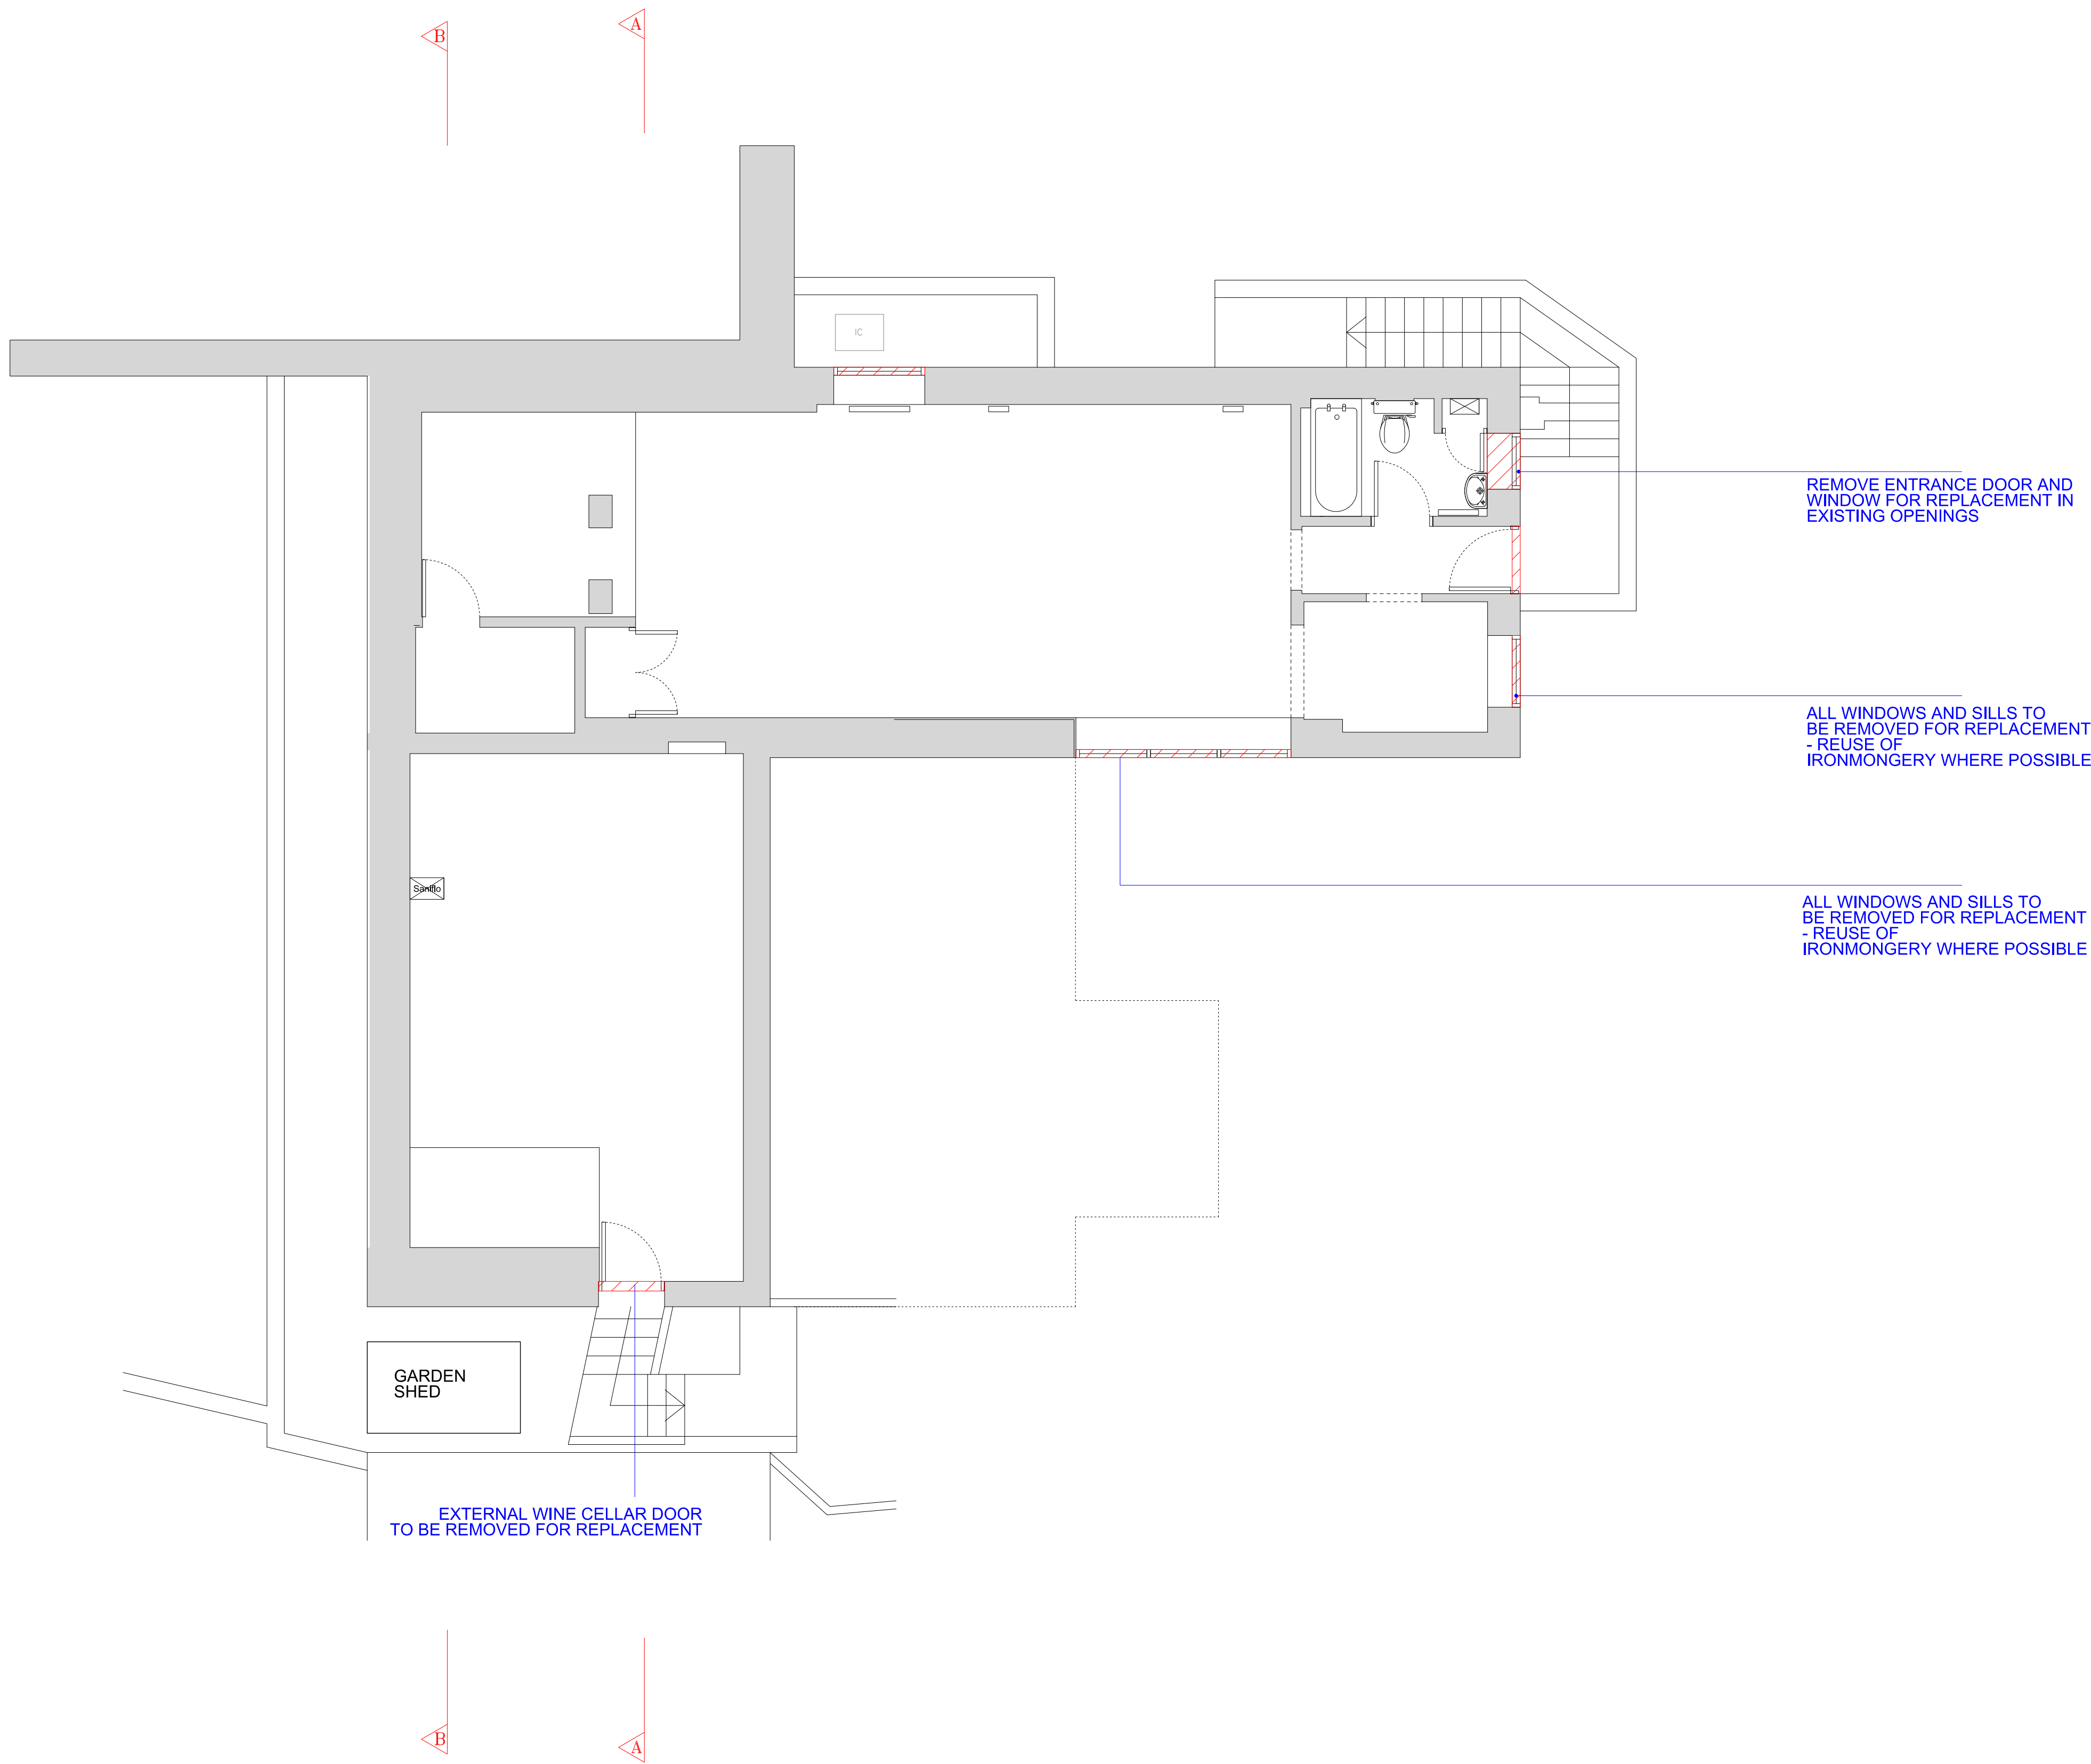

1 1:50
EXISTING LOWER GROUND FLOOR PLAN

 

03	20.01.22	PLANNING UPDATE	MLL
02	04.11.21	PLANNING	DY
01	15.10.21	TO CONTRACTOR	MLL
00	06.08.21	INFORMATION	MLL
REV	DATE	NOTES	INT.
PROJECT			
2 THE HEXAGON, FITZROY PARK, N6 6NR			
DRAWING TITLE			
EXISTING LOWER GROUND FLOOR PLAN			
STATUS PLANNING			
DATE	DRAWN DY	CHECK MLL	SCALE @ A1 1:50
PROJECT NUMBER	UNIT / BLOCK	CU/SFB CODE	TYPE & NUMBER REVISION LETTER
0466	P	-0000	03