


KEY

 TO BE REMOVED/ DEMOLISHED

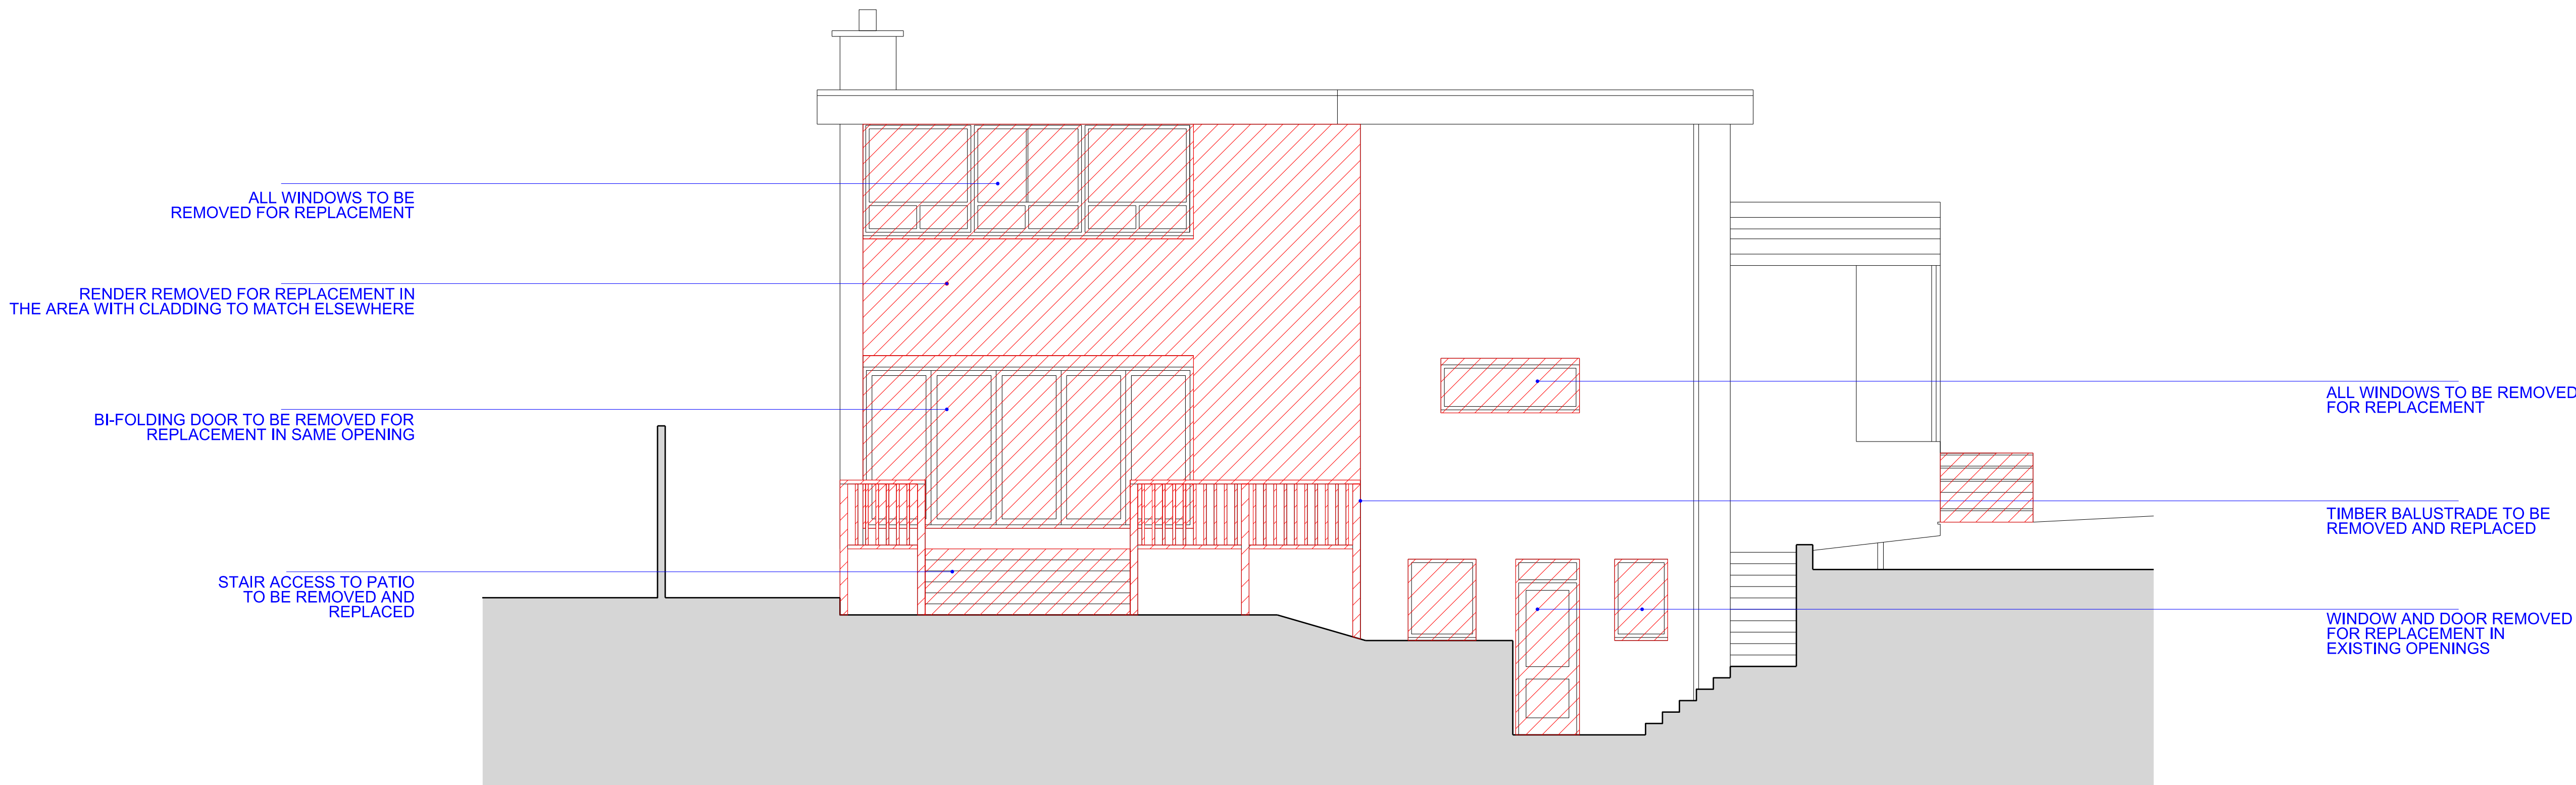

**1** 1:50  
EXISTING SOUTH-EAST ELEVATION

0 1 2 3 4 5 6 7 8 9 10  
SCALE IN METRES @ 1:50

03	20.01.22	PLANNING UPDATE	MLL
02	04.11.21	PLANNING	DY
01	15.10.21	TO CONTRACTOR	MLL
00	06.08.21	INFORMATION	MLL

REV	DATE	NOTES	INIT.
-----	------	-------	-------

PROJECT  
2 THE HEXAGON,  
FITZROY PARK, N6 6NR

DRAWING TITLE  
EXISTING SOUTH-EAST  
ELEVATION

STATUS **PLANNING**

DATE	DRAWN DY	CHECK MLL	SCALE @ A1 1:50
------	-------------	--------------	-----------------

PROJECT NUMBER	UNIT / BLOCK	CU / SFB CODE	TYPE & NUMBER	REVISION LETTER
-------------------	-----------------	------------------	------------------	--------------------

0466	P	0103	03
------	---	------	----