
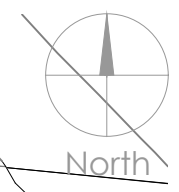


Camden Market / London		
Level	Dining Pods Location Plan	
GF		
Scale	Date	Drawn By
1:1250 A1 1:2500 A3	12.10.2020	S.M.
Rev	Date	Description
B	28.09.2021	planning
Drawing Number		Project Number
DNGPODS_LABS_XX_00_DR_A_000_00		DNGPODS

● DRAFT ○ TENDER ○ CONSTRUCTION

This drawing is copyright LabTech. Do not scale from this drawing. Drawings to be read in conjunction with all other architectural and design consultant information. All dimensions and levels to be checked on site by the contractor and such dimensions to be his responsibility. Report all drawing errors, omissions and discrepancies to the architect.

LABTECH

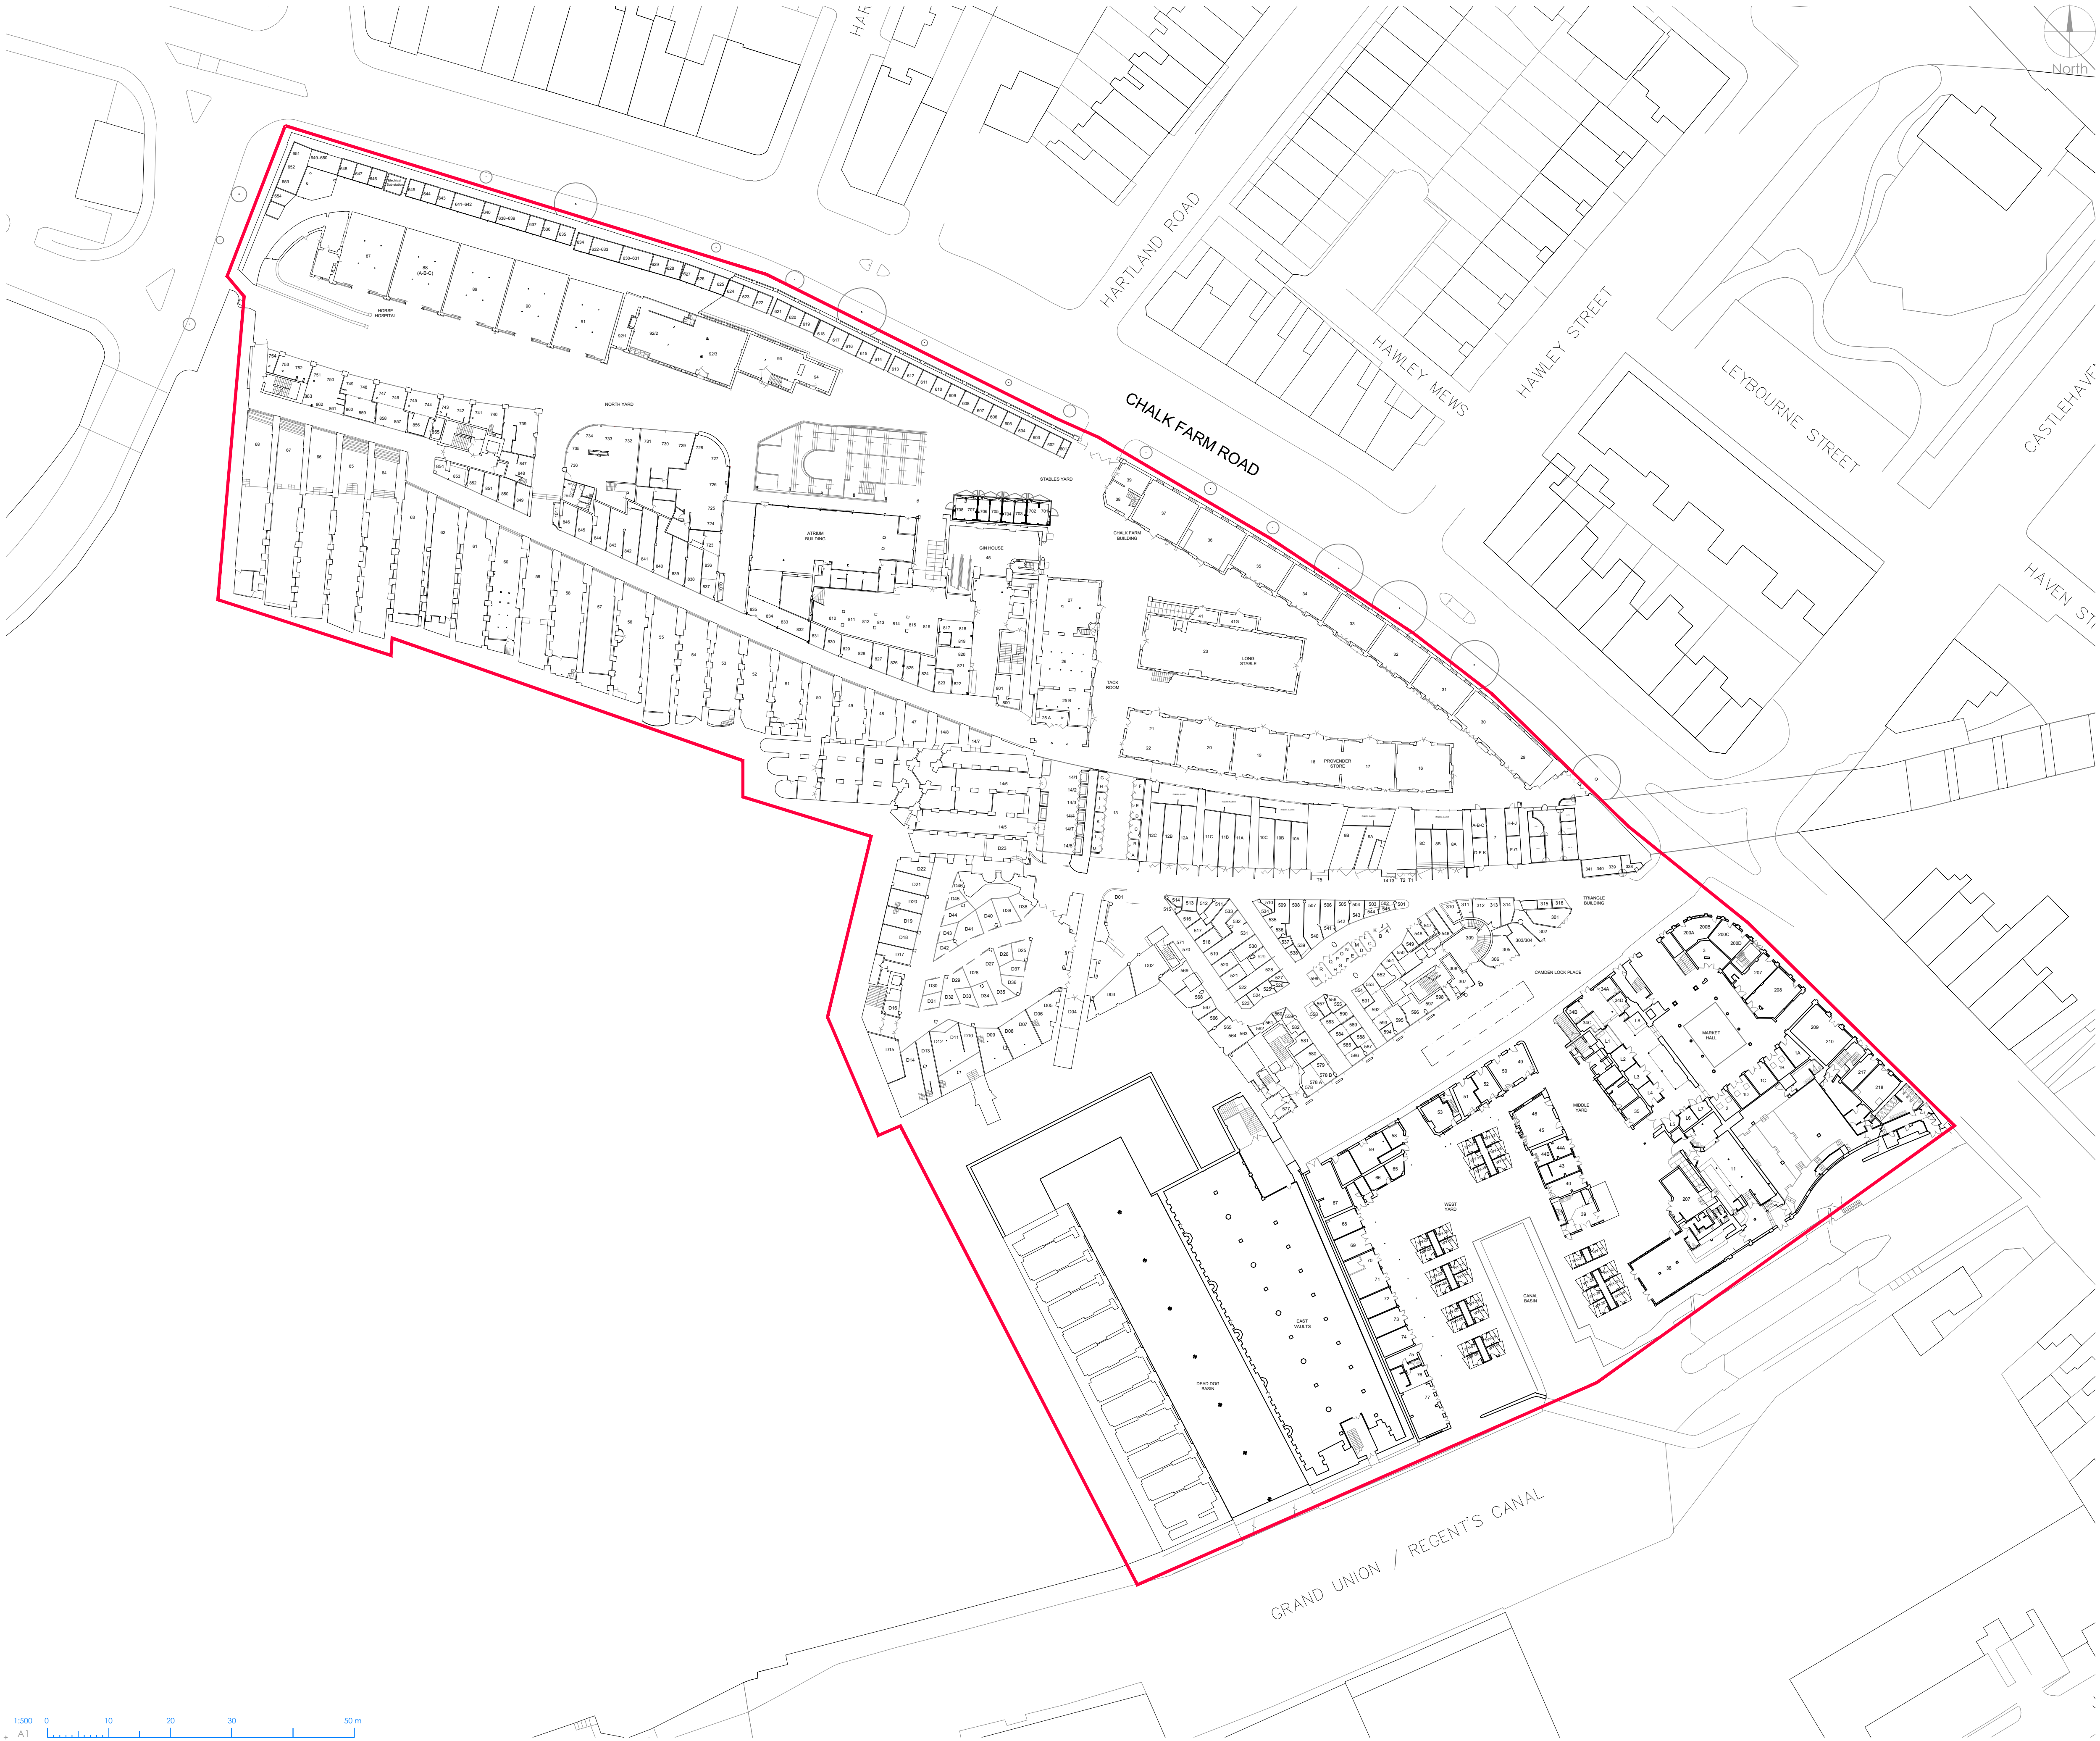

Camden Market / London		
Level	Dining Pods Block Plan	
GF		
Scale	Date	Drawn By
1:500 A1 1:1000 A3	12.10.2020	S.M.
Rev	Date	Description
B	28.12.2021	Planning
Drawing Number		Project Number
DNGPODS_LABS_XK_00_DR_A_000_01		DNGPODS

● DRAFT ○ TENDER ○ CONSTRUCTION

This drawing is copyright LabTech.
Do not scale from this drawing.
Drawings to be read in conjunction
with all other architectural and
design consultant information.
All dimensions and levels to be
checked on site by the contractor
and such dimensions to be his
responsibility. Report all drawing
errors, omissions and discrepancies
to the architect.

LABTECH





Camden Market / London		
Level	Dining Pods Approved layout under planning permission ref:2020/5050/P	
GF		
Scale	Date	Drawn By
1:500 A1 1:1000 A3	12.10.2020	S.M.
Rev	Date	Description
A	20.10.2020	-
Drawing Number		Project Number
DNGPODS_LABS_XX_00_DR_A_100_00		DNGPODS

● DRAFT ○ TENDER ○ CONSTRUCTION

This drawing is copyright LabTech.
Do not scale from this drawing.
Drawings to be read in conjunction
with all other architectural and
design consultant information.
All dimensions and levels to be
checked on site by the contractor
and such dimensions to be his
responsibility. Report all drawing
errors, omissions and discrepancies
to the architect.

LABTECH





Camden Market / London		
Level	Dining Pods Proposed Layout	
GF		
Scale	Date	Drawn By
1:500 A1 1:1000 A3	12.10.2020	S.M.
Rev	Date	Description
B	28.09.2021	Planning
Drawing Number		Project Number
DNGPODS_LABS_XK_00_DR_A_100_01		DNGPODS

● DRAFT ○ TENDER ○ CONSTRUCTION

This drawing is copyright LabTech.
Do not scale from this drawing.
Drawings to be read in conjunction
with all other architectural and
design consultant information.
All dimensions and levels to be
checked on site by the contractor
and such dimensions to be his
responsibility. Report all drawing
errors, omissions and discrepancies
to the architect.

LABTECH





Camden Market / London		
Level	Dining Pods Circulation Distances	
GF		
Scale	Date	Drawn By
1:50 A1 1:100 A3	28.09.2021	E.S.
Rev	Date	Description
Drawing Number		Project Number
DNGPODS_LABS_XX_00_DR_A_200_00		DNGPODS

● DRAFT ○ TENDER ○ CONSTRUCTION

This drawing is copyright LabTech. Do not scale from this drawing. Drawings to be read in conjunction with all other architectural and design consultant information. All dimensions and levels to be checked on site by the contractor and such dimensions to be his responsibility. Report all drawing errors, omissions and discrepancies to the architect.

LABTECH







Camden Market / London		
Level	Dining Pods Circulation Distances	
GF		
Scale	Date	Drawn By
1:50 A1 1:100 A3	28.09.2021	E.S.
Rev	Date	Description
Drawing Number		Project Number
DNGPODS_LABS_XX_00_DR_A_200_01		DNGPODS

● DRAFT ○ TENDER ○ CONSTRUCTION

This drawing is copyright LabTech. Do not scale from this drawing. Drawings to be read in conjunction with all other architectural and design consultant information. All dimensions and levels to be checked on site by the contractor and such dimensions to be his responsibility. Report all drawing errors, omissions and discrepancies to the architect.

708 7

LABTECH

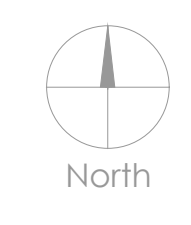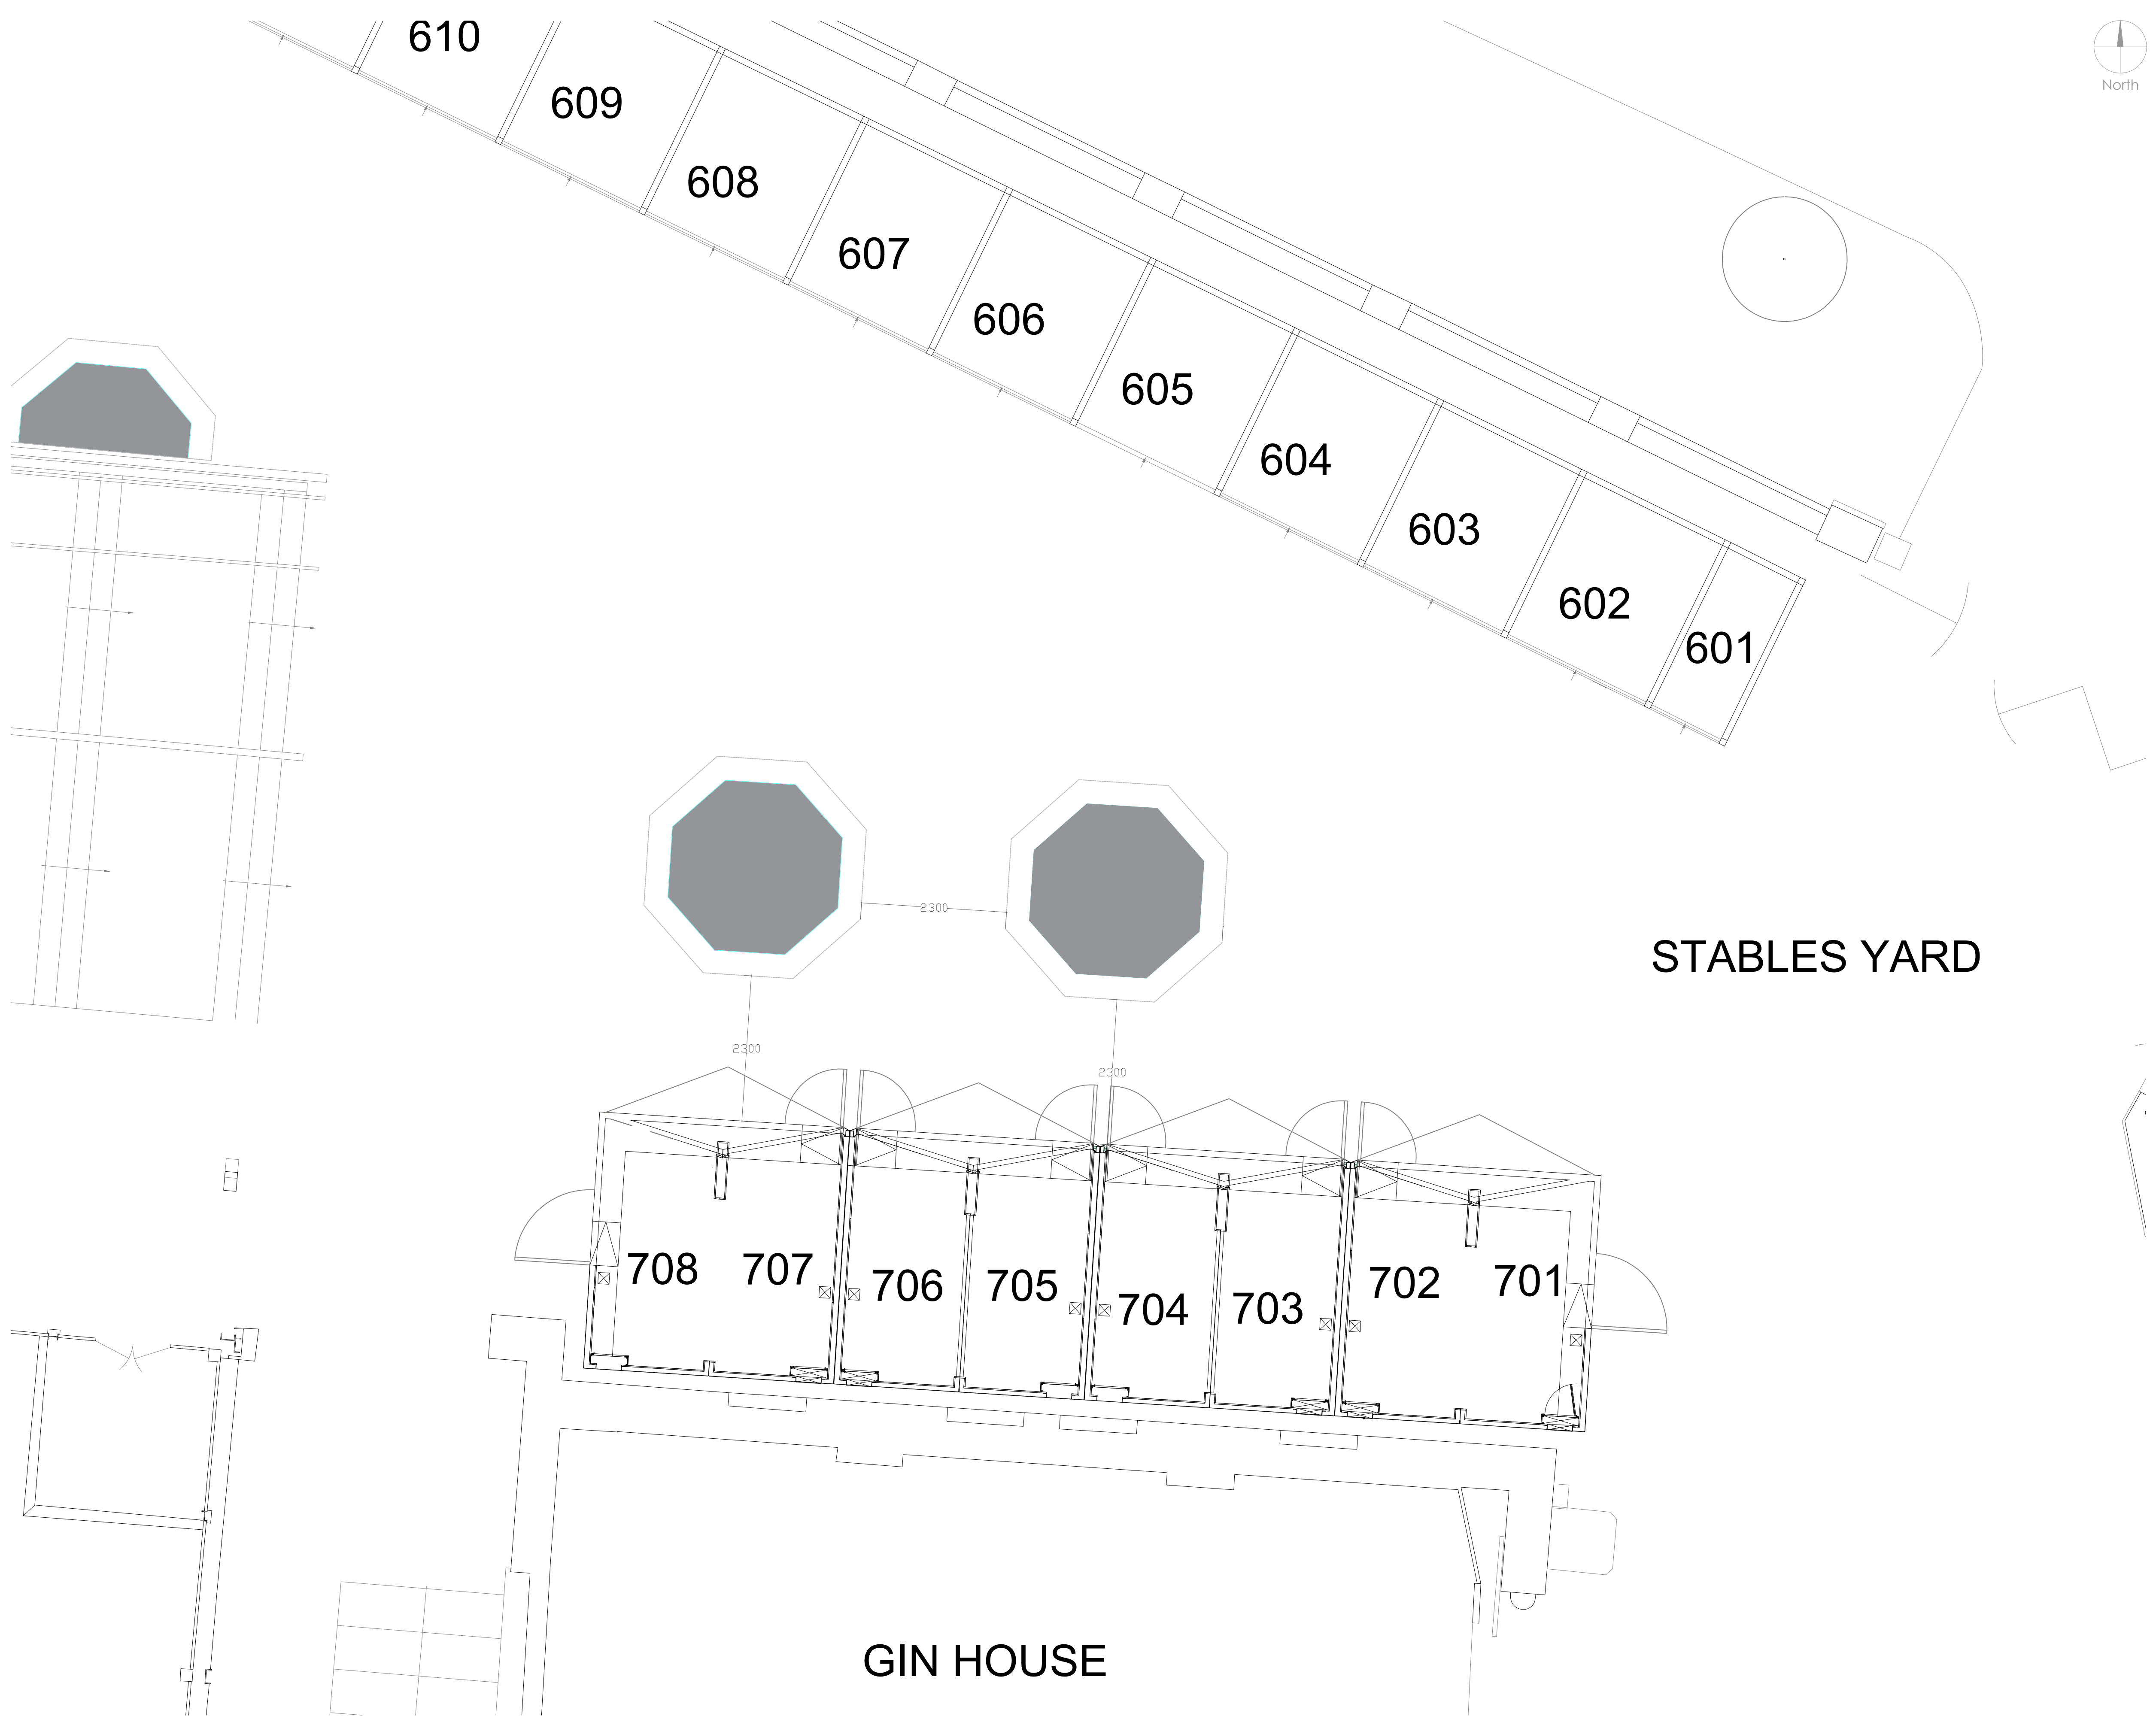

Camden Market / London		
Level	Dining Pods Circulation Distances	
GF		
Scale	Date	Drawn By
1:50 A1 1:100 A3	28.09.2021	E.S.
Rev	Date	Description
Drawing Number		Project Number
DNGPODS_LABS_XX_00_DR_A_200_02		DNGPODS

● DRAFT ○ TENDER ○ CONSTRUCTION

This drawing is copyright LabTech.
Do not scale from this drawing.
Drawings to be read in conjunction
with all other architectural and
design consultant information.
All dimensions and levels to be
checked on site by the contractor
and such dimensions to be his
responsibility. Report all drawing
errors, omissions and discrepancies
to the architect.

LABTECH



Camden Market / London		
Level	Dining Pods Circulation Distances	
GF		
Scale	Date	Drawn By
1:50 A1 1:100 A3	28.09.2021	E.S.
Rev	Date	Description
Drawing Number		Project Number
DNGPODS_LABS_XX_00_DR_A_200_03		DNGPODS

● DRAFT ○ TENDER ○ CONSTRUCTION

This drawing is copyright LabTech. Do not scale from this drawing. Drawings to be read in conjunction with all other architectural and design consultant information. All dimensions and levels to be checked on site by the contractor and such dimensions to be his responsibility. Report all drawing errors, omissions and discrepancies to the architect.

LABTECH






Camden Market / London		
Level	Dining Pods Circulation Distances	
GF		
Scale	Date	Drawn By
1:50 A1 1:100 A3	28.09.2021	E.S.
Rev	Date	Description
Drawing Number		Project Number
DNGPODS_LABS_XX_00_DR_A_200_05		DNGPODS

● DRAFT ○ TENDER ○ CONSTRUCTION

This drawing is copyright LabTech.
Do not scale from this drawing.
Drawings to be read in conjunction
with all other architectural and
design consultant information.
All dimensions and levels to be
checked on site by the contractor
and such dimensions to be his
responsibility. Report all drawing
errors, omissions and discrepancies
to the architect.

LABTECH



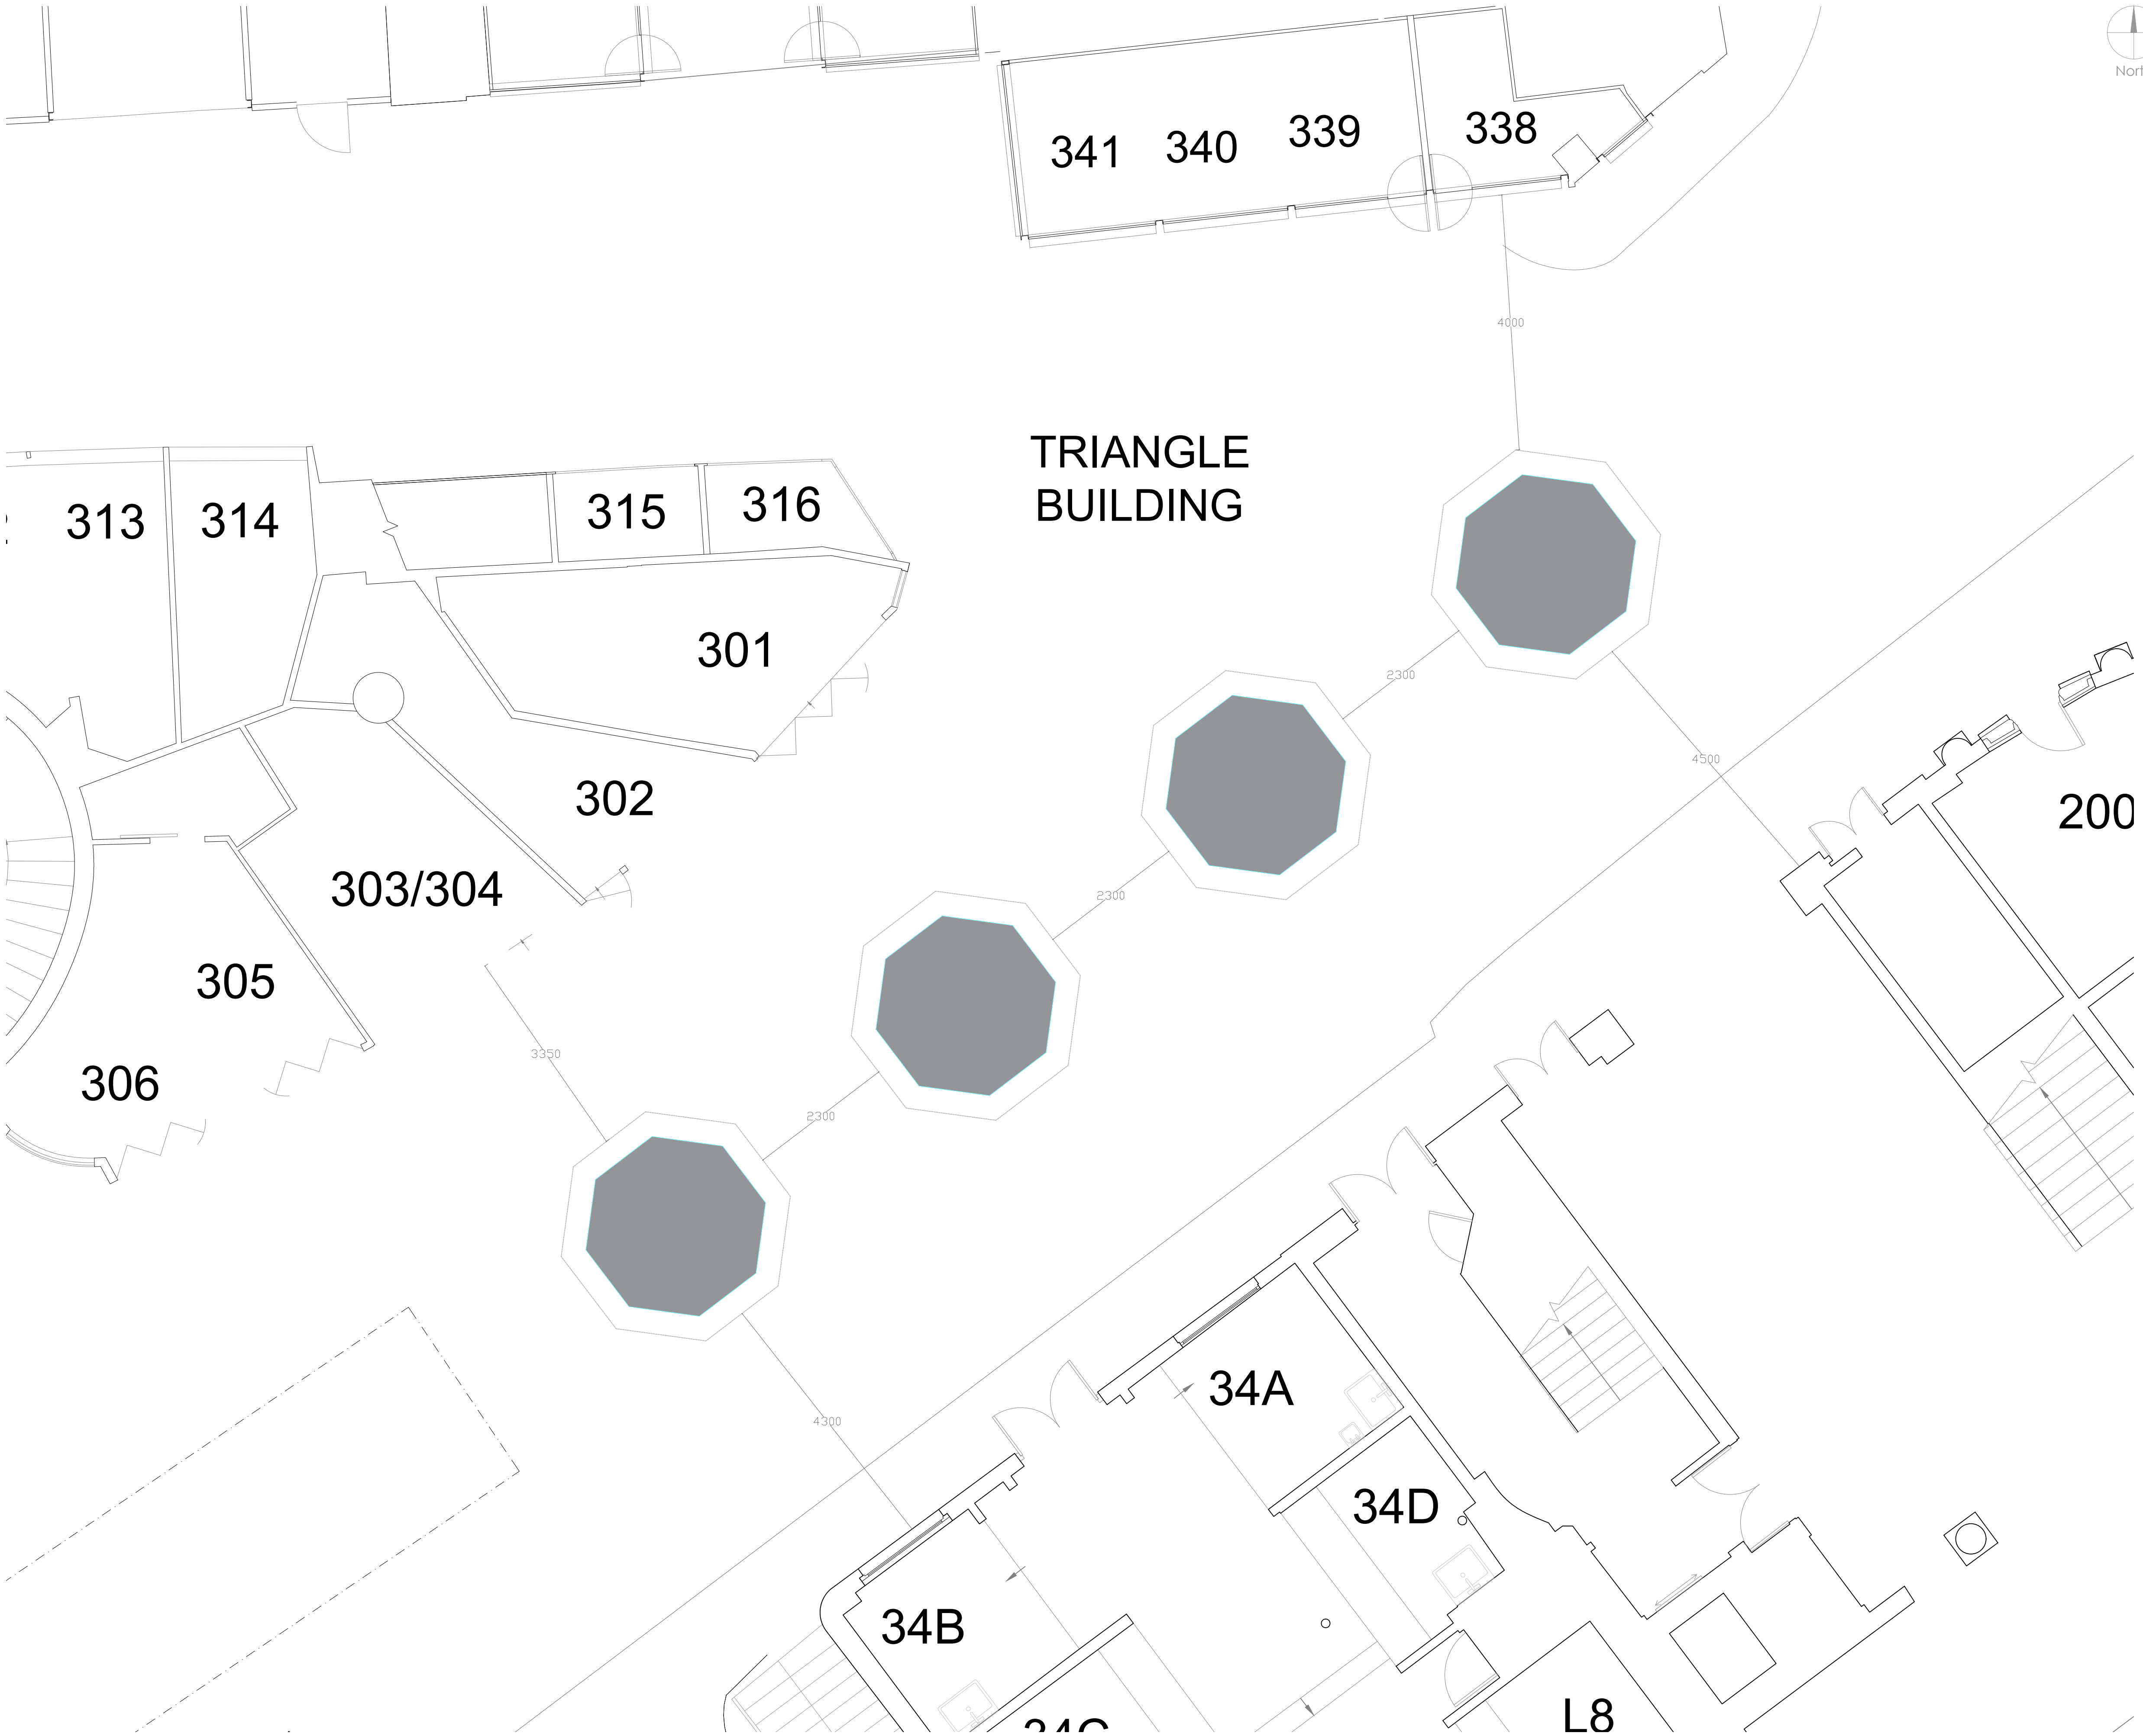

Camden Market / London		
Level	Dining Pods Circulation Distances	
GF		
Scale	Date	Drawn By
1:50 A1 1:100 A3	28.09.2021	E.S.
Rev	Date	Description
Drawing Number		Project Number
DNGPODS_LABS_XX_00_DR_A_200_06		DNGPODS



● DRAFT ○ TENDER ○ CONSTRUCTION

This drawing is copyright LabTech. Do not scale from this drawing. Drawings to be read in conjunction with all other architectural and design consultant information. All dimensions and levels to be checked on site by the contractor and such dimensions to be his responsibility. Report all drawing errors, omissions and discrepancies to the architect.

LABTECH






Camden Market / London		
Level	Dining Pods Circulation Distances	
GF		
Scale	Date	Drawn By
1:50 A1 1:100 A3	28.09.2021	E.S.
Rev	Date	Description
Drawing Number		Project Number
DNGPODS_LABS_XX_00_DR_A_000_03		DNGPODS

● DRAFT ○ TENDER ○ CONSTRUCTION

This drawing is copyright LabTech.
Do not scale from this drawing.
Drawings to be read in conjunction
with all other architectural and
design consultant information.
All dimensions and levels to be
checked on site by the contractor
and such dimensions to be his
responsibility. Report all drawing
errors, omissions and discrepancies
to the architect.

LABTECH



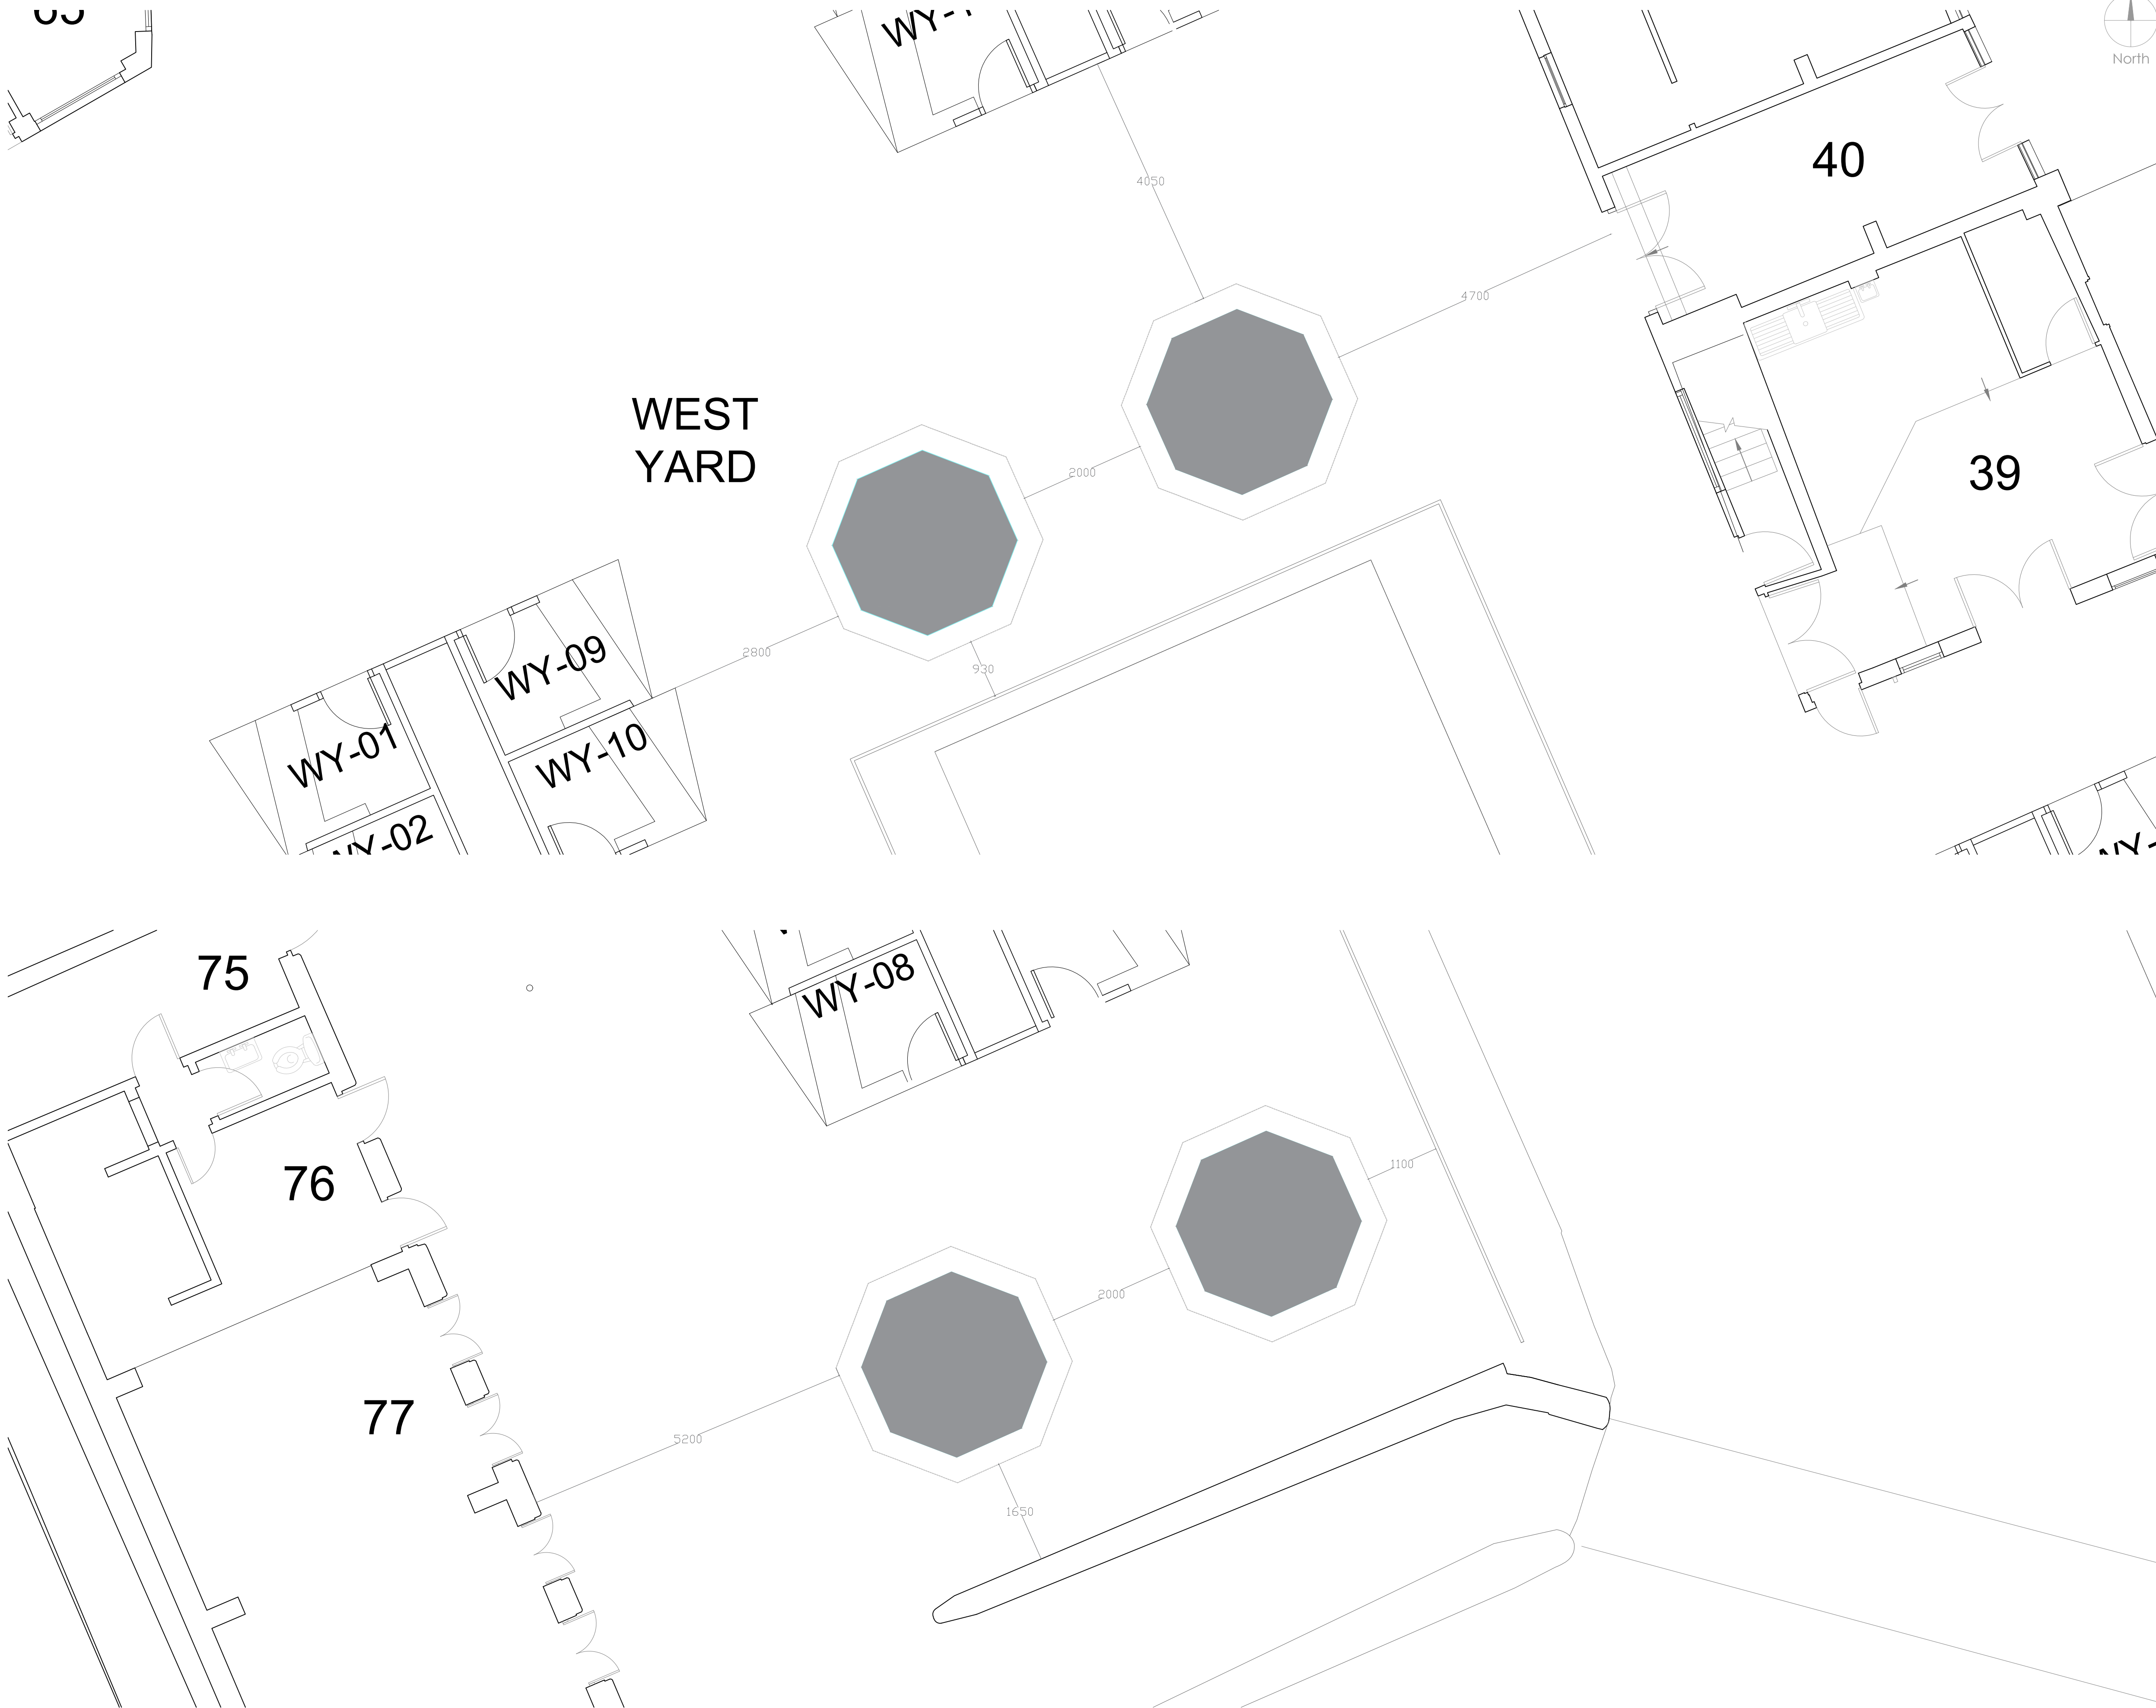

Camden Market / London		
Level	Dining Pods Circulation Distances	
GF		
Scale	Date	Drawn By
1:50 A1 1:100 A3	28.09.2021	E.S.
Rev	Date	Description
Drawing Number		Project Number
DNGPODS_LABS_XX_00_DR_A_200_08		DNGPODS

● DRAFT ○ TENDER ○ CONSTRUCTION

This drawing is copyright LabTech. Do not scale from this drawing. Drawings to be read in conjunction with all other architectural and design consultant information. All dimensions and levels to be checked on site by the contractor and such dimensions to be his responsibility. Report all drawing errors, omissions and discrepancies to the architect.

LABTECH

1:500 0 10 20 30 50 m
A1



01 GIN STALLS
SCALE 1:100 © A1



Camden Market / London		
Level	Dining Pods Proposed Elevations Gin Stalls and Middle Yard	
GF		
Scale	Date	Drawn By
1:100 A1 1:200 A3	12.10.2020	S.M.
Rev	Date	Description
B	28.09.2021	Planning
Drawing Number		Project Number
DNGPODS_LABS_XX_00_DR_A_300_00		DNGPODS




02 MIDDLE YARD
SCALE 1:100 © A1





● DRAFT ○ TENDER ○ CONSTRUCTION

This drawing is copyright LabTech.
Do not scale from this drawing.
Drawings to be read in conjunction
with all other architectural and
design consultant information.
All dimensions and levels to be
checked on site by the contractor
and such dimensions to be his
responsibility. Report all drawing
errors, omissions and discrepancies
to the architect.


LABTECH

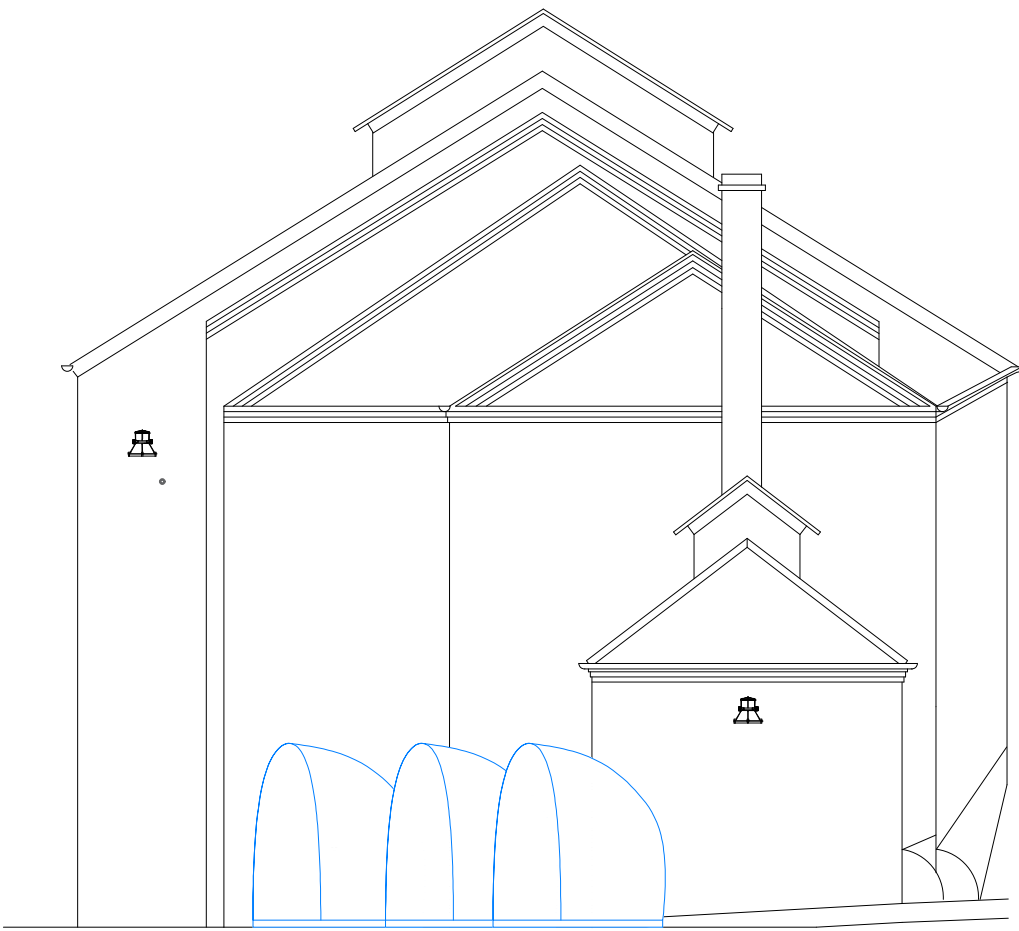

02 HORSE HOSPITAL EAST ELEVATION
SCALE 1:100 © A1

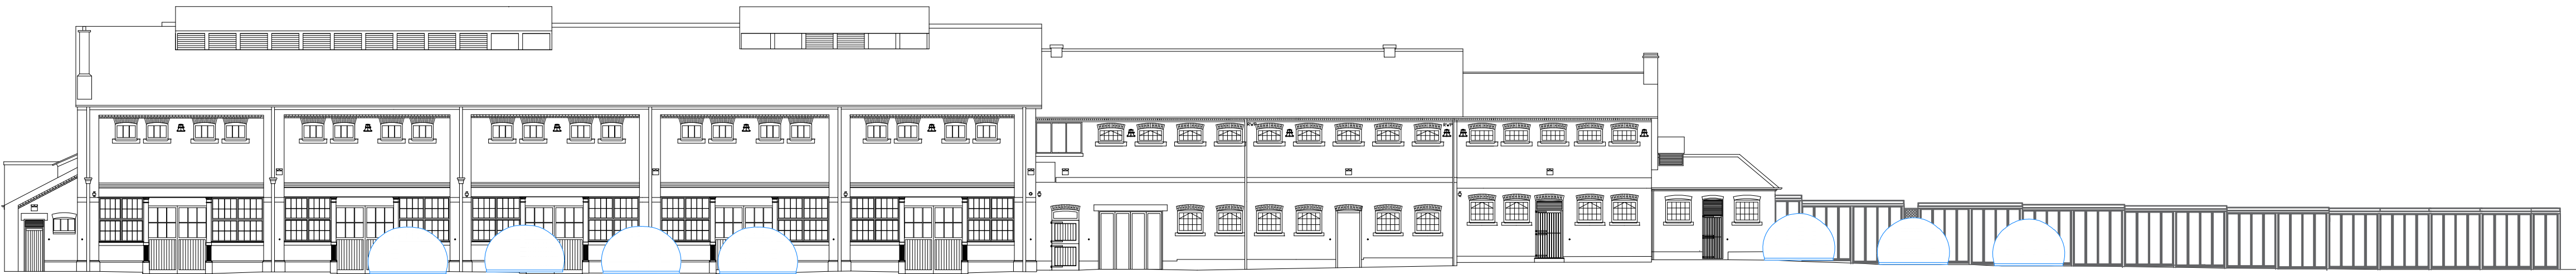 

01 HORSE HOSPITAL SOUTH ELEVATION
SCALE 1:200 © A1

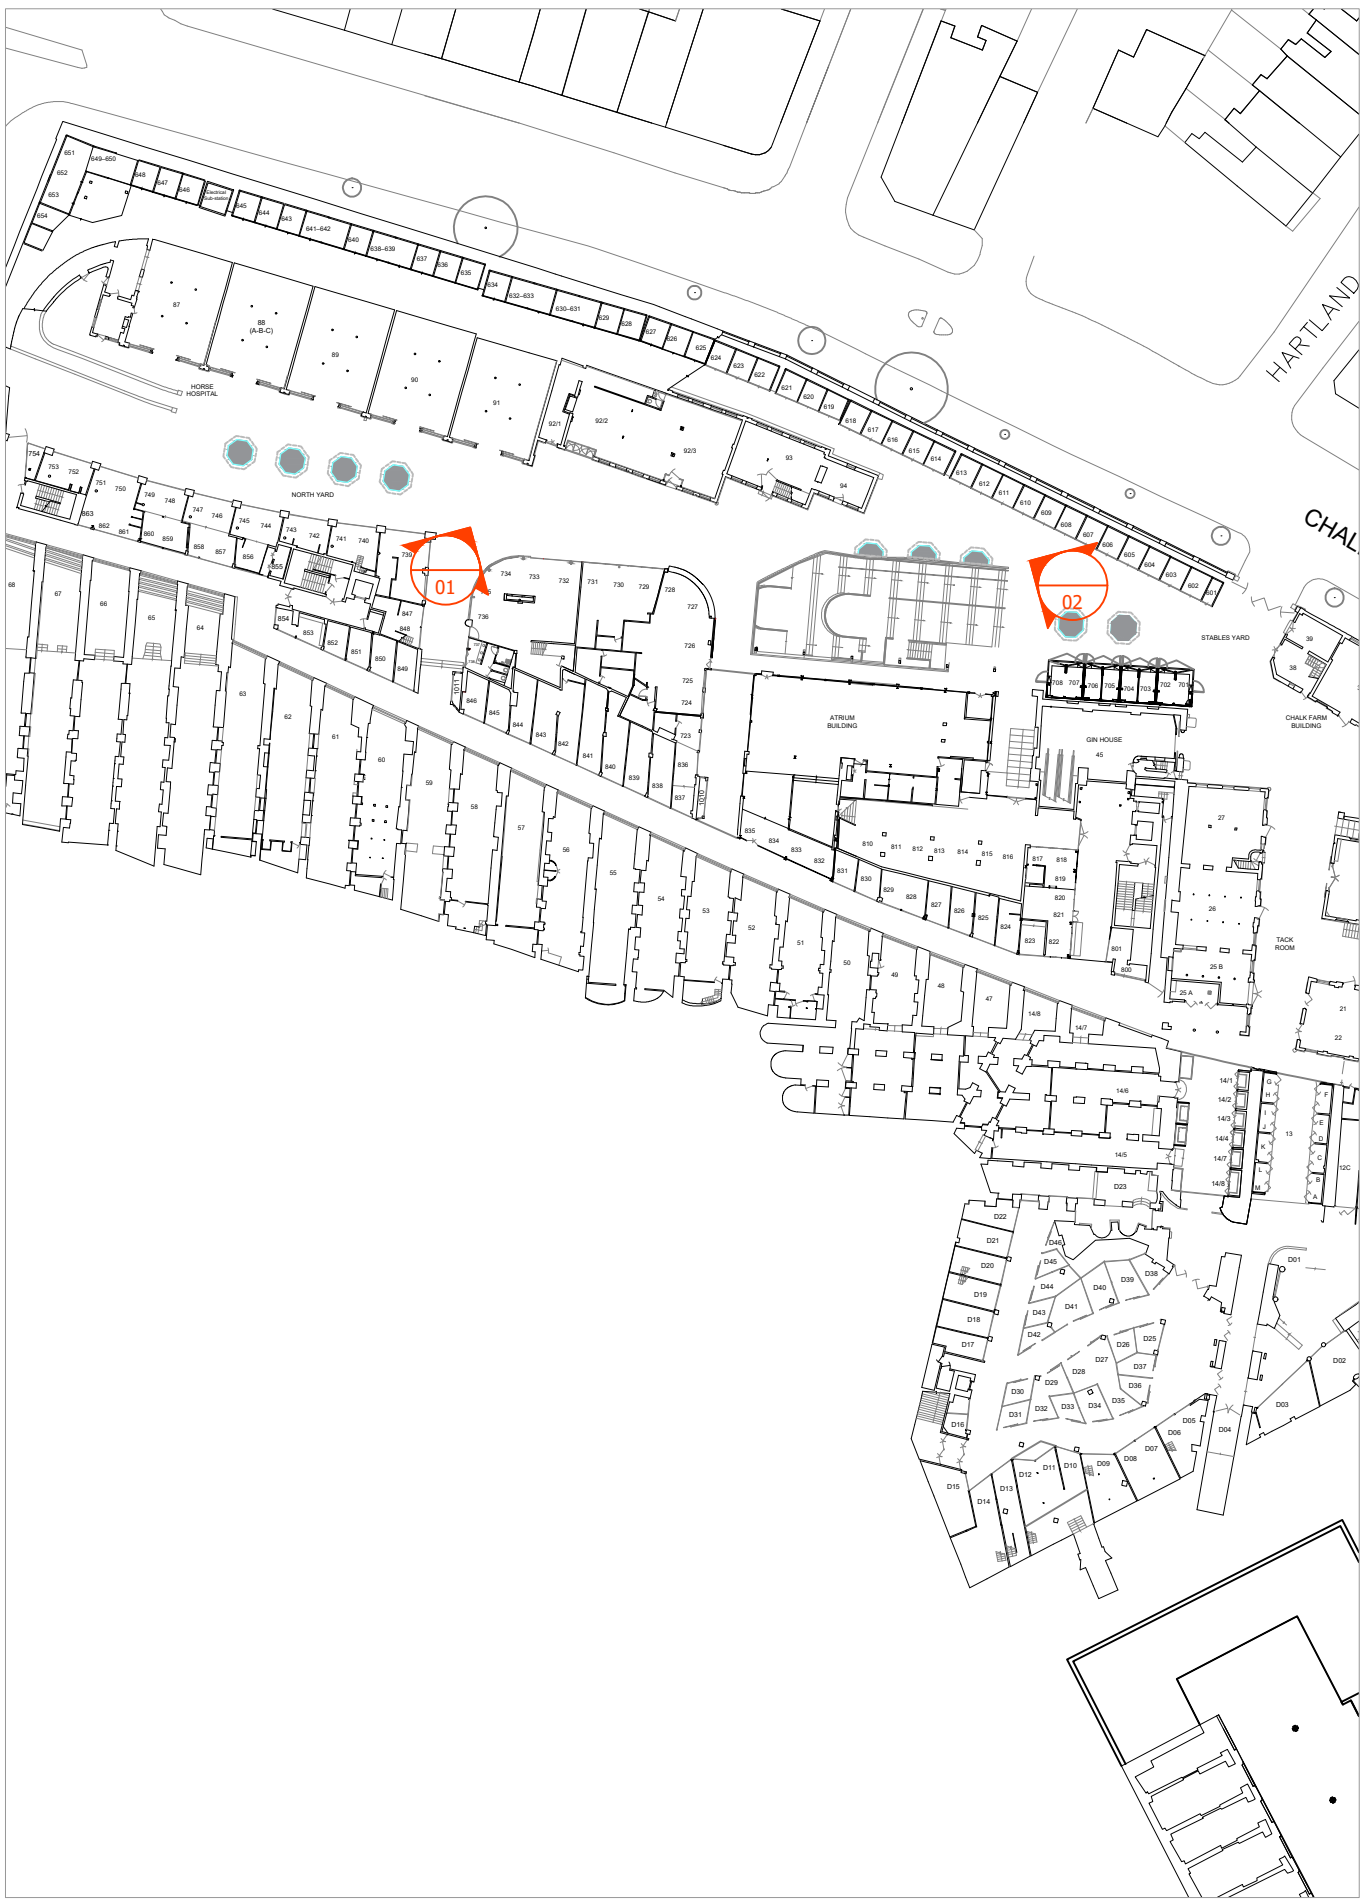


Camden Market / London		
Level	Dining Pods Horse Hospital Elevations	
GF		
Scale	Date	Drawn By
1:100/200 A1 1:200/400 A3	09.11.2020	S.M.
Rev	Date	Description
B	28.09.2021	Planning
Drawing Number		Project Number
DNGPODS_LABS_XX_00_DR_A_300_01		DNGPODS


● DRAFT ○ TENDER ○ CONSTRUCTION

This drawing is copyright LabTech.
Do not scale from this drawing.
Drawings to be read in conjunction
with all other architectural and
design consultant information.
All dimensions and levels to be
checked on site by the contractor
and such dimensions to be his
responsibility. Report all drawing
errors, omissions and discrepancies
to the architect.

LABTECH

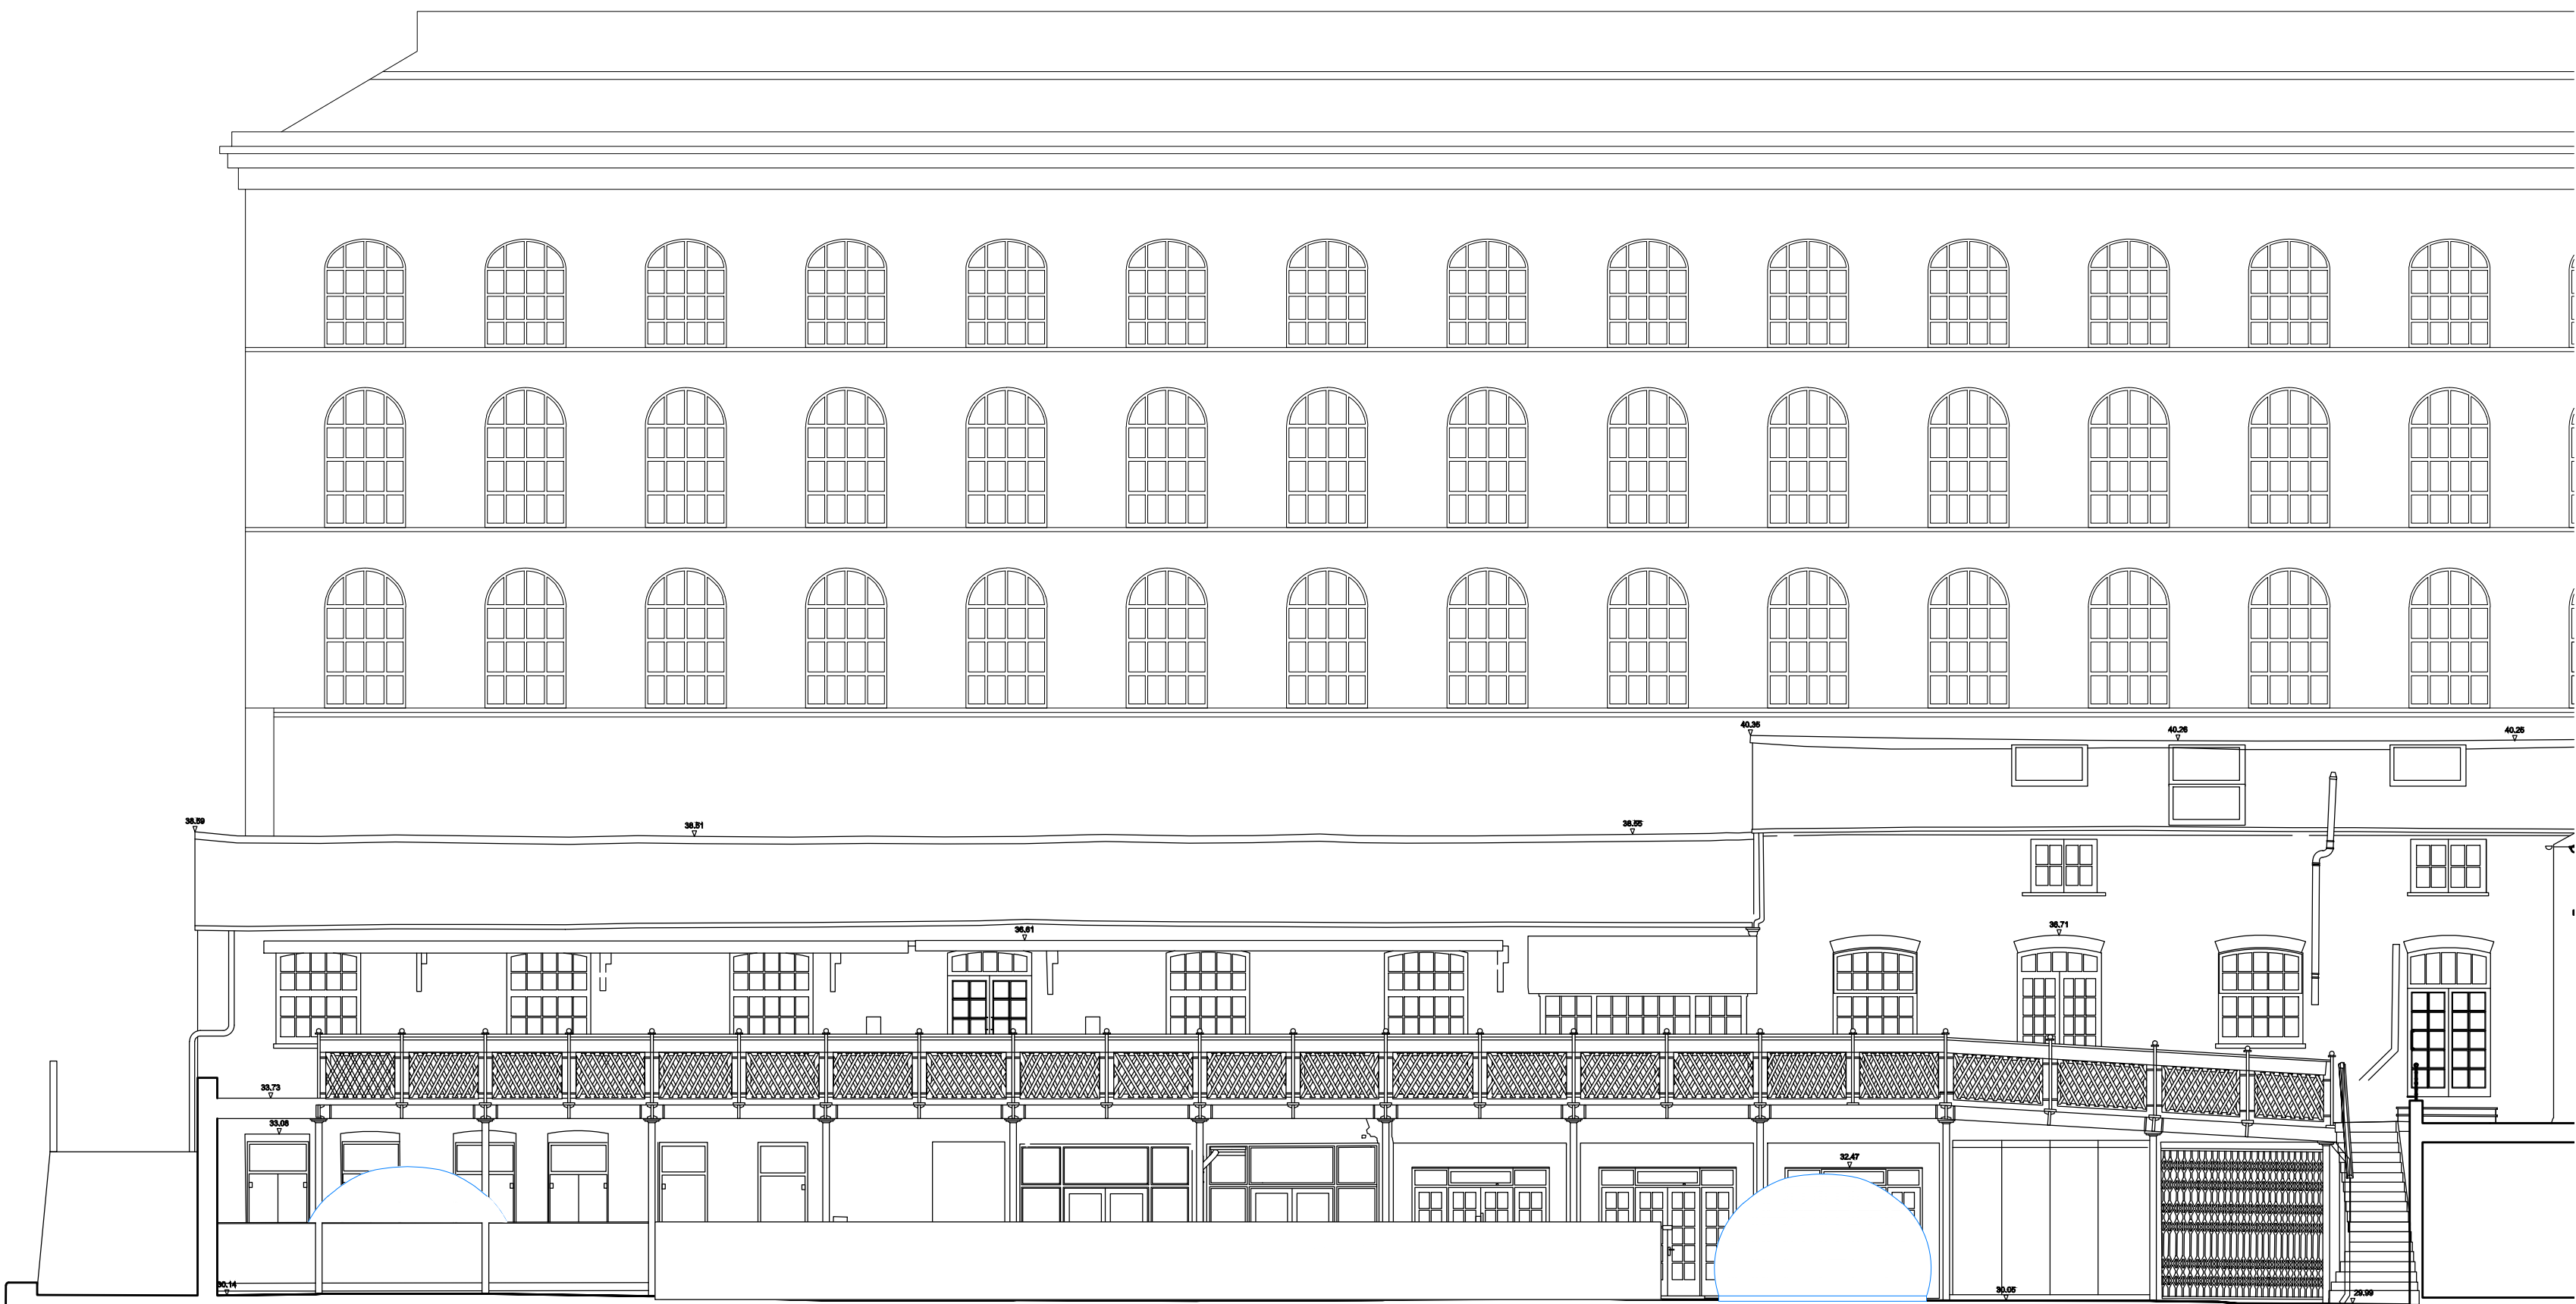


01 WEST YARD
SCALE 1:100 © A1

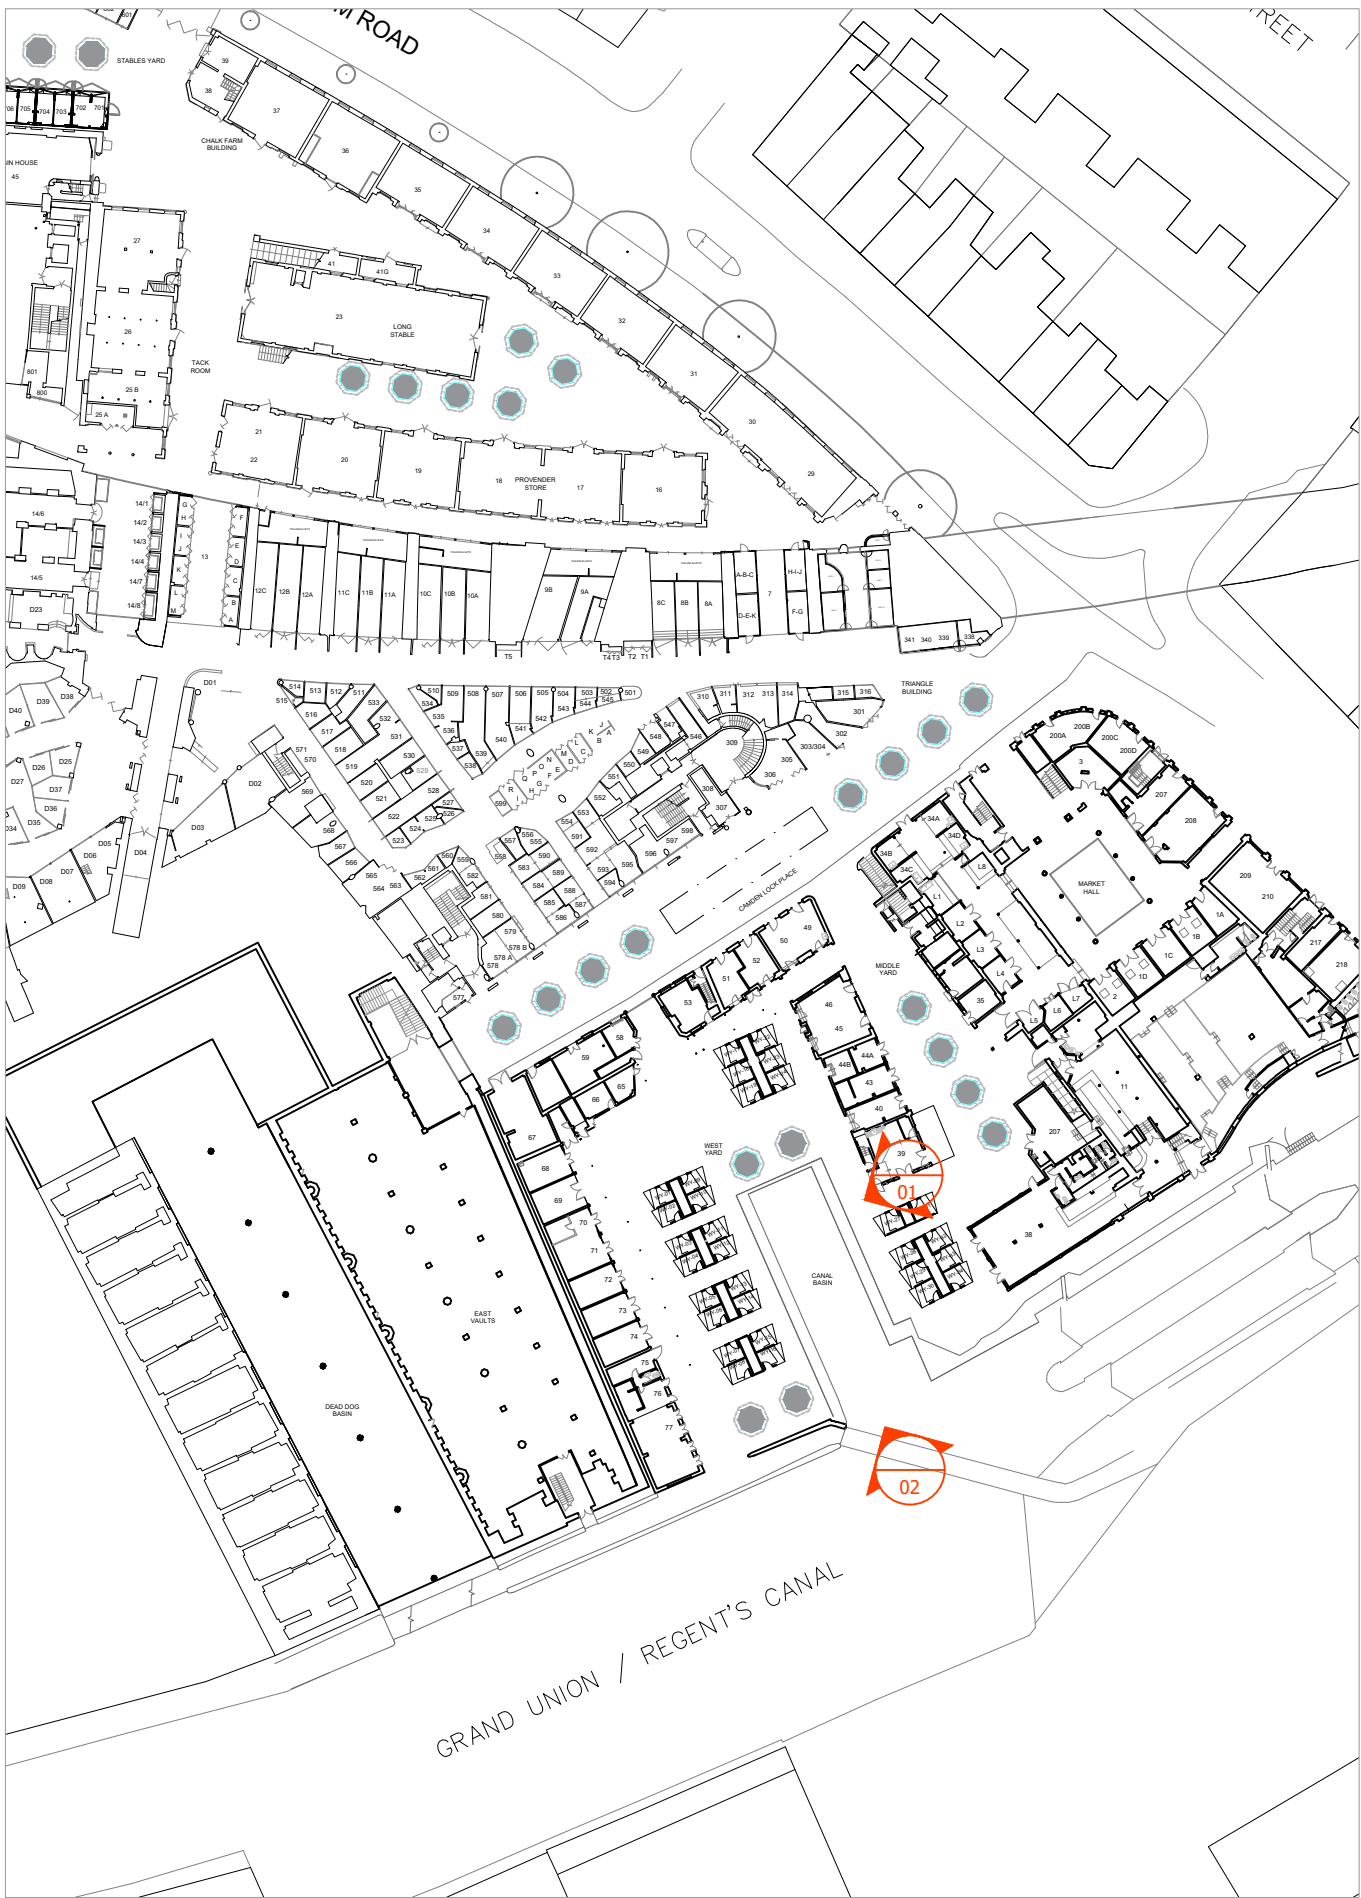

Camden Market / London		
Level	Dining Pods Proposed Elevations West Yard	
Scale	Date	Drawn By
1:100 A1 1:200 A3	12.10.2020	S.M.
Rev	Date	Description
B	28.09.2021	Planning
Drawing Number		Project Number
DNGPODS_LABS_XX_00_DR_A_300_02		DNGPODS




02 WEST YARD
SCALE 1:100 © A1

 


● DRAFT ○ TENDER ○ CONSTRUCTION

This drawing is copyright LabTech.
Do not scale from this drawing.
Drawings to be read in conjunction
with all other architectural and
design consultant information.
All dimensions and levels to be
checked on site by the contractor
and such dimensions to be his
responsibility. Report all drawing
errors, omissions and discrepancies
to the architect.


LABTECH

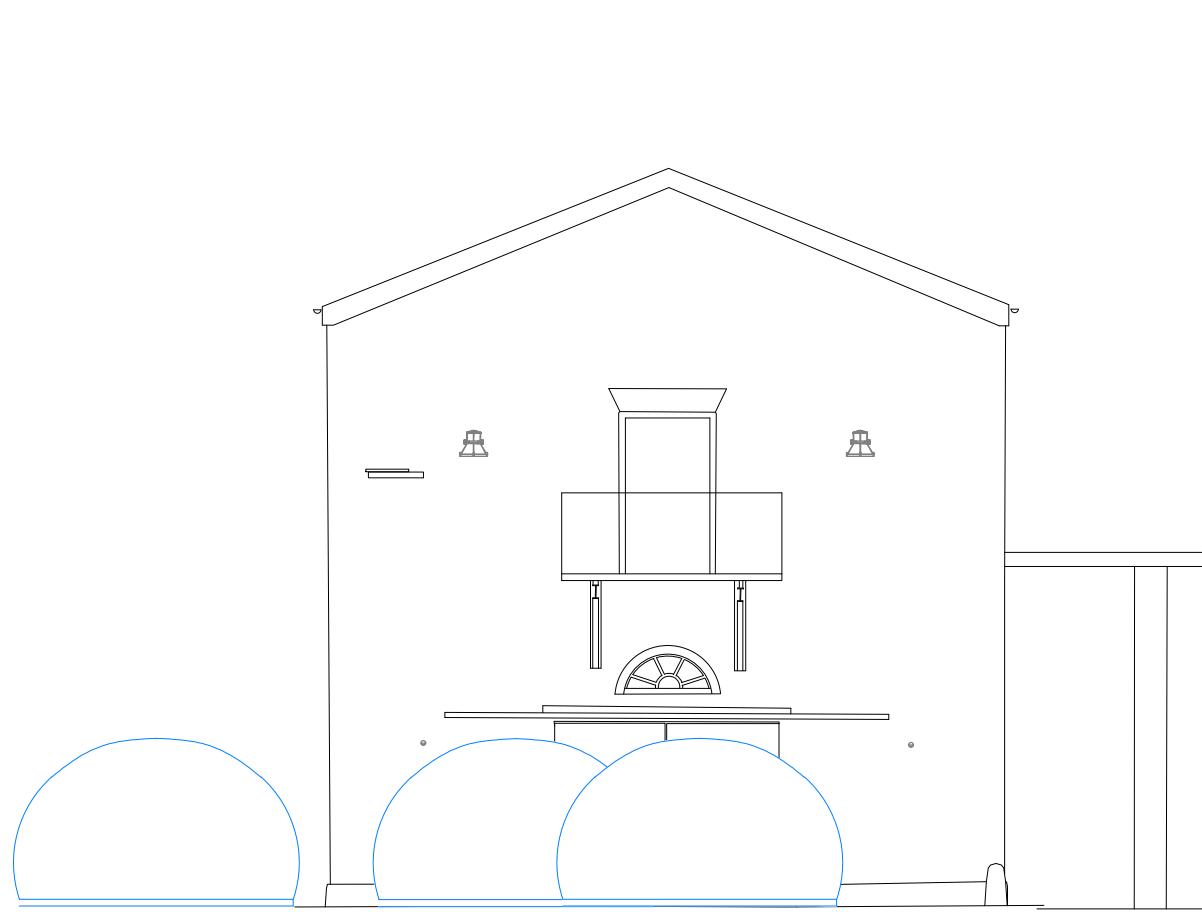


03 LONG STABLE EAST ELEVATION
SCALE 1:100 @ A1

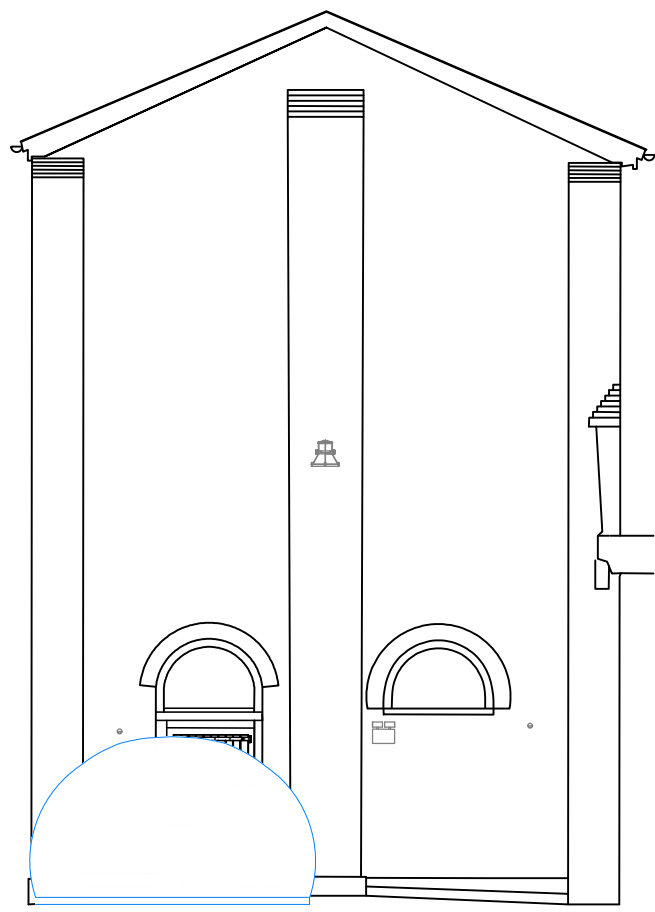

04 PROVENDER EAST ELEVATION
SCALE 1:100 @ A1

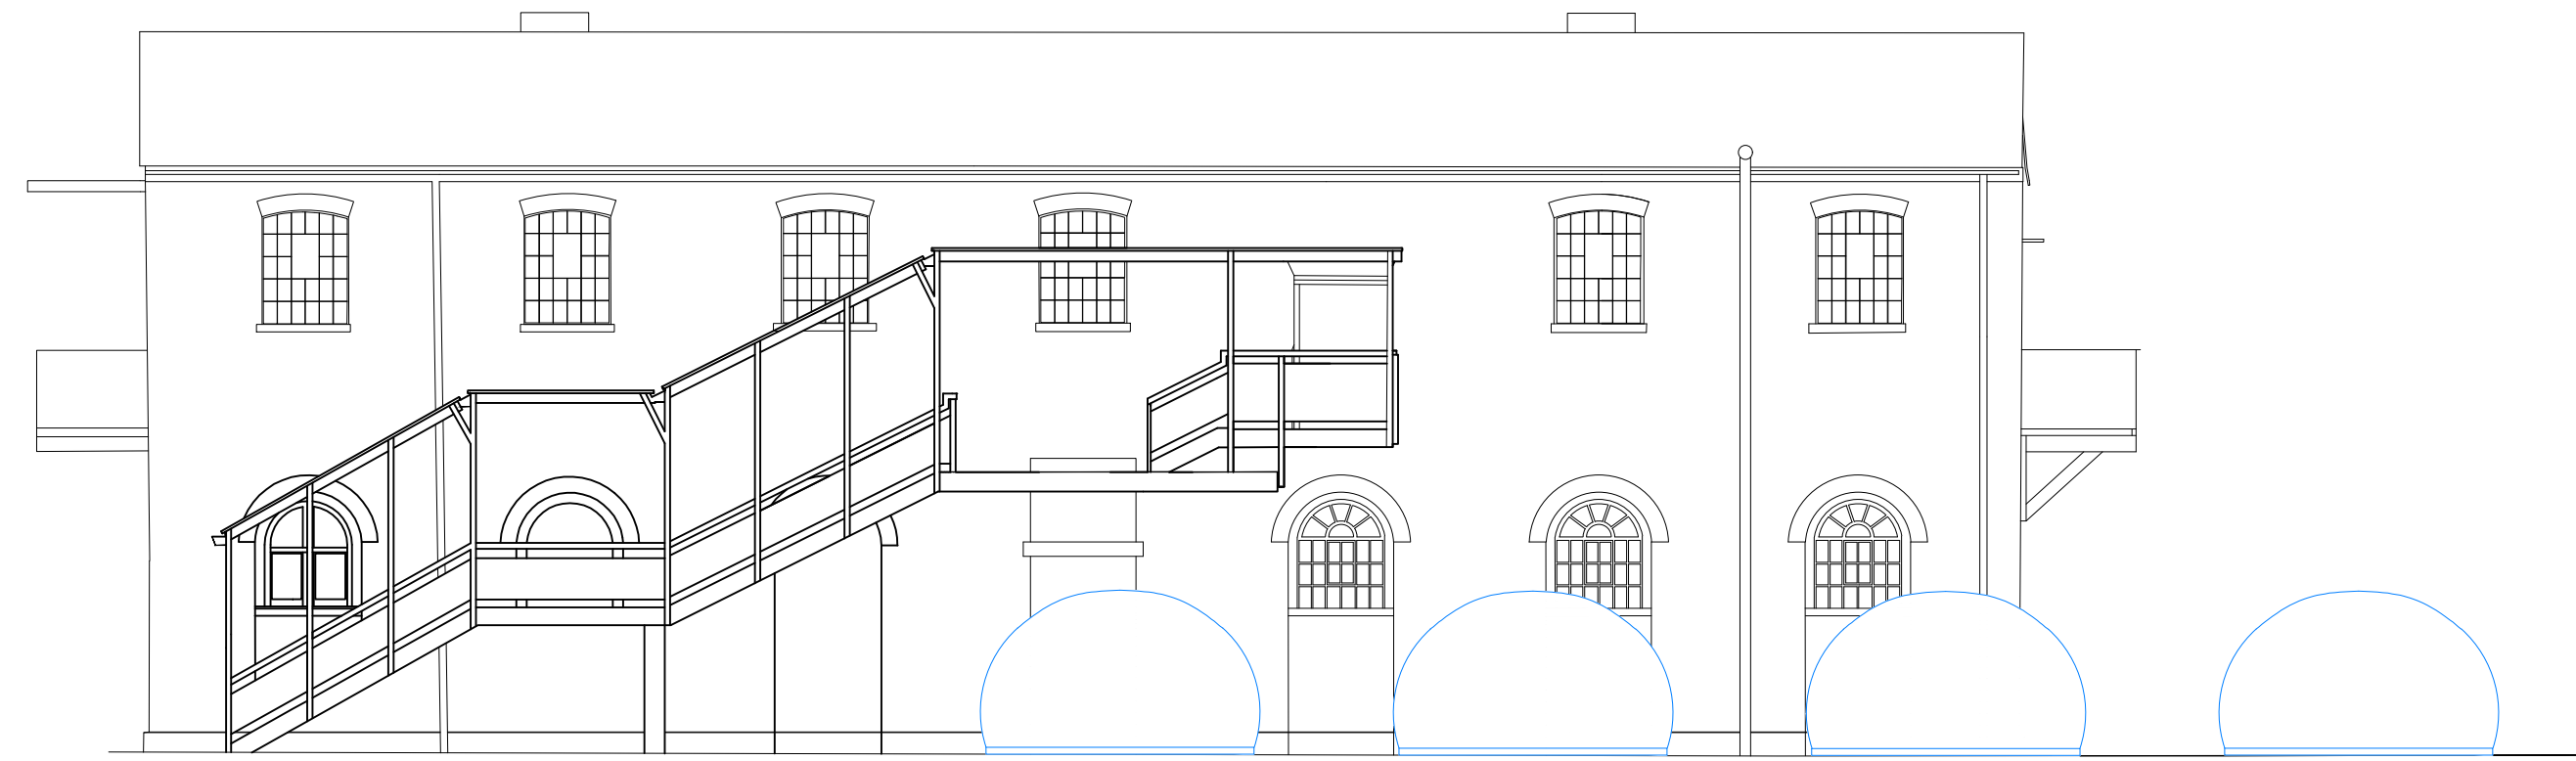

01 LONG STABLE SOUTH ELEVATION
SCALE 1:100 @ A1

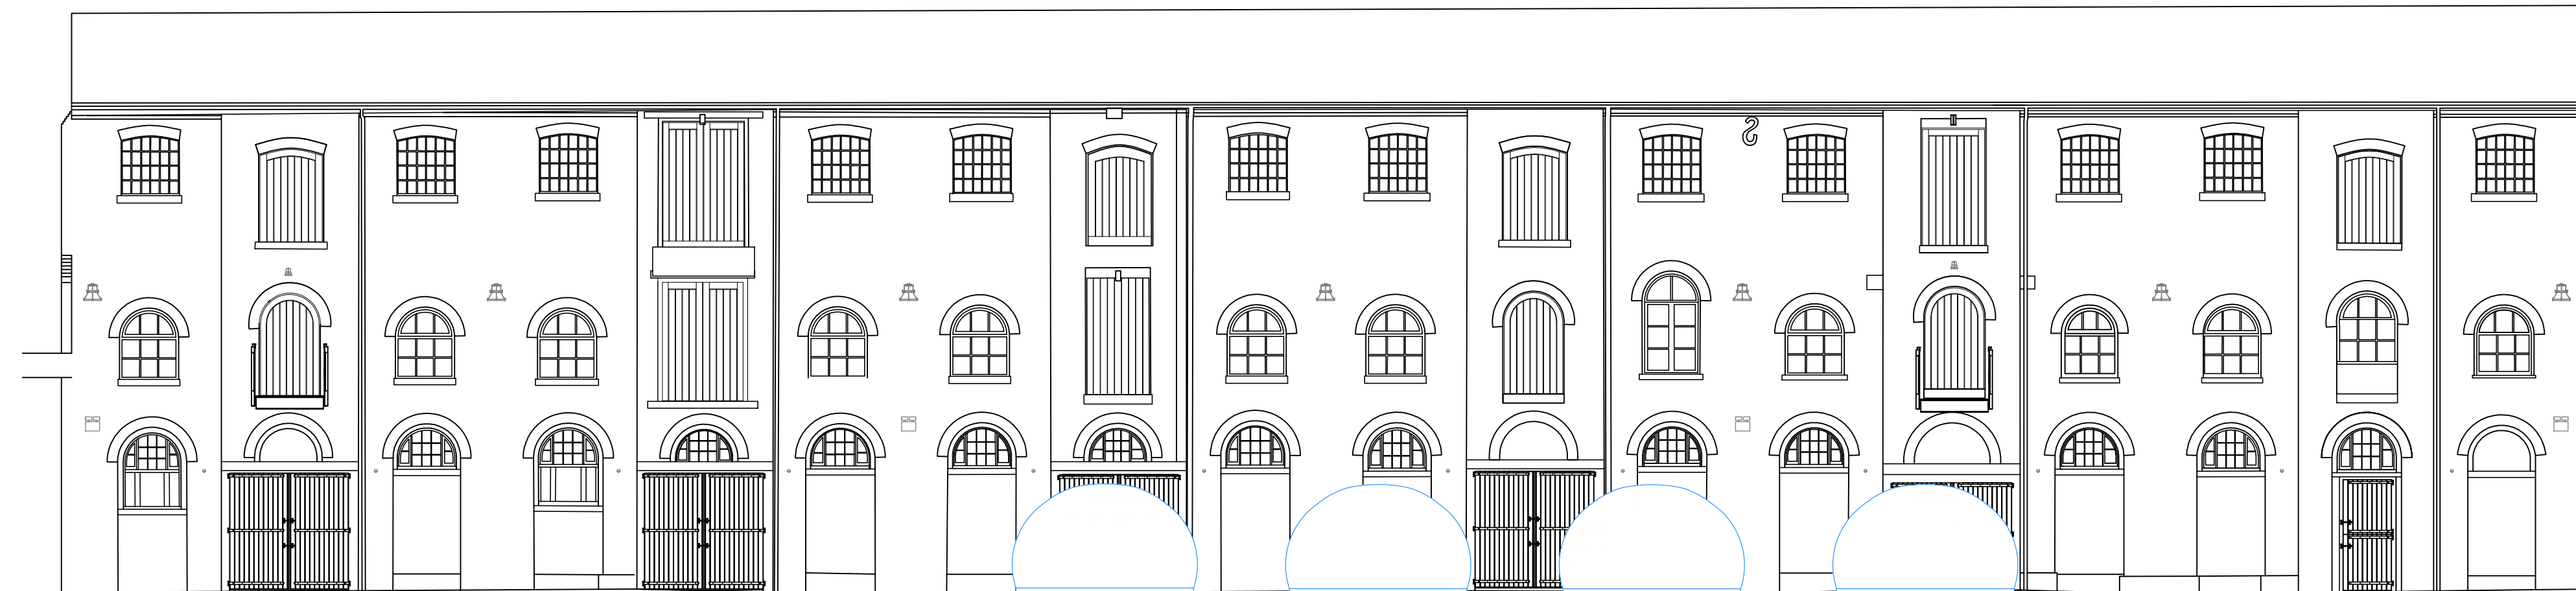

02 PROVENDER NORTH ELEVATION
SCALE 1:100 @ A1



Camden Market / London		
Level	Dining Pods Long Stable and Provender Elevations	
GF		
Scale	Date	Drawn By
1:100 A1 1:200 A3	09.11.2020	S.M.
Rev	Date	Description
B	28.09.2021	Planning
Drawing Number		Project Number
DNGPODS_LABS_XX_00_DR_A_300_03		DNGPODS

● DRAFT ○ TENDER ○ CONSTRUCTION


This drawing is copyright LabTech.
Do not scale from this drawing.
Drawings to be read in conjunction
with all other architectural and
design consultant information.
All dimensions and levels to be
checked on site by the contractor
and such dimensions to be his
responsibility. Report all drawing
errors, omissions and discrepancies
to the architect.

LABTECH



02 CAMDEN LOCK PLACE WEST ELEVATION
SCALE 1:100 @ A1

1:100 0 1 2 5 10 m
+ A1

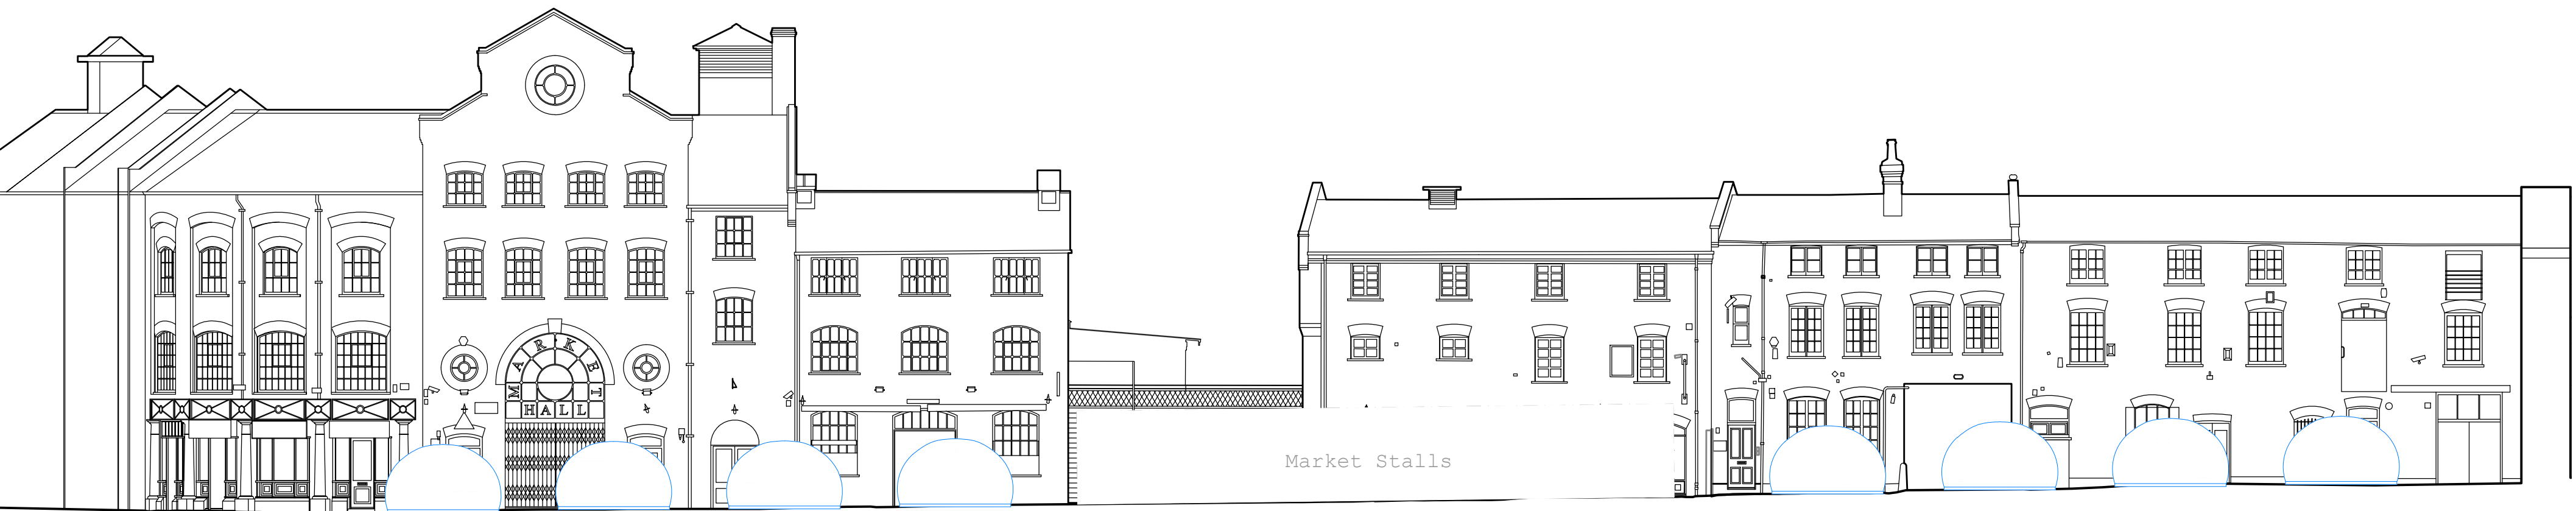

01 CAMDEN LOCK PLACE SOUTH ELEVATION
SCALE 1:150 @ A1

1:100 0 1 5 10 15
+ A1



Camden Market / London		
Level	Dining Pods Long Stable and Provender Elevations	
GF		
Scale	Date	Drawn By
1:100/150 A1 1:200/300 A3	28.09.2021	E.S.
Rev	Date	Description
Drawing Number		Project Number
DNGPODS_LABS_XX_00_DR_A_300_04		DNGPODS

● DRAFT ○ TENDER ○ CONSTRUCTION

This drawing is copyright LabTech.
Do not scale from this drawing.
Drawings to be read in conjunction
with all other architectural and
design consultant information.
All dimensions and levels to be
checked on site by the contractor
and such dimensions to be his
responsibility. Report all drawing
errors, omissions and discrepancies
to the architect.

LABTECH