


1:100

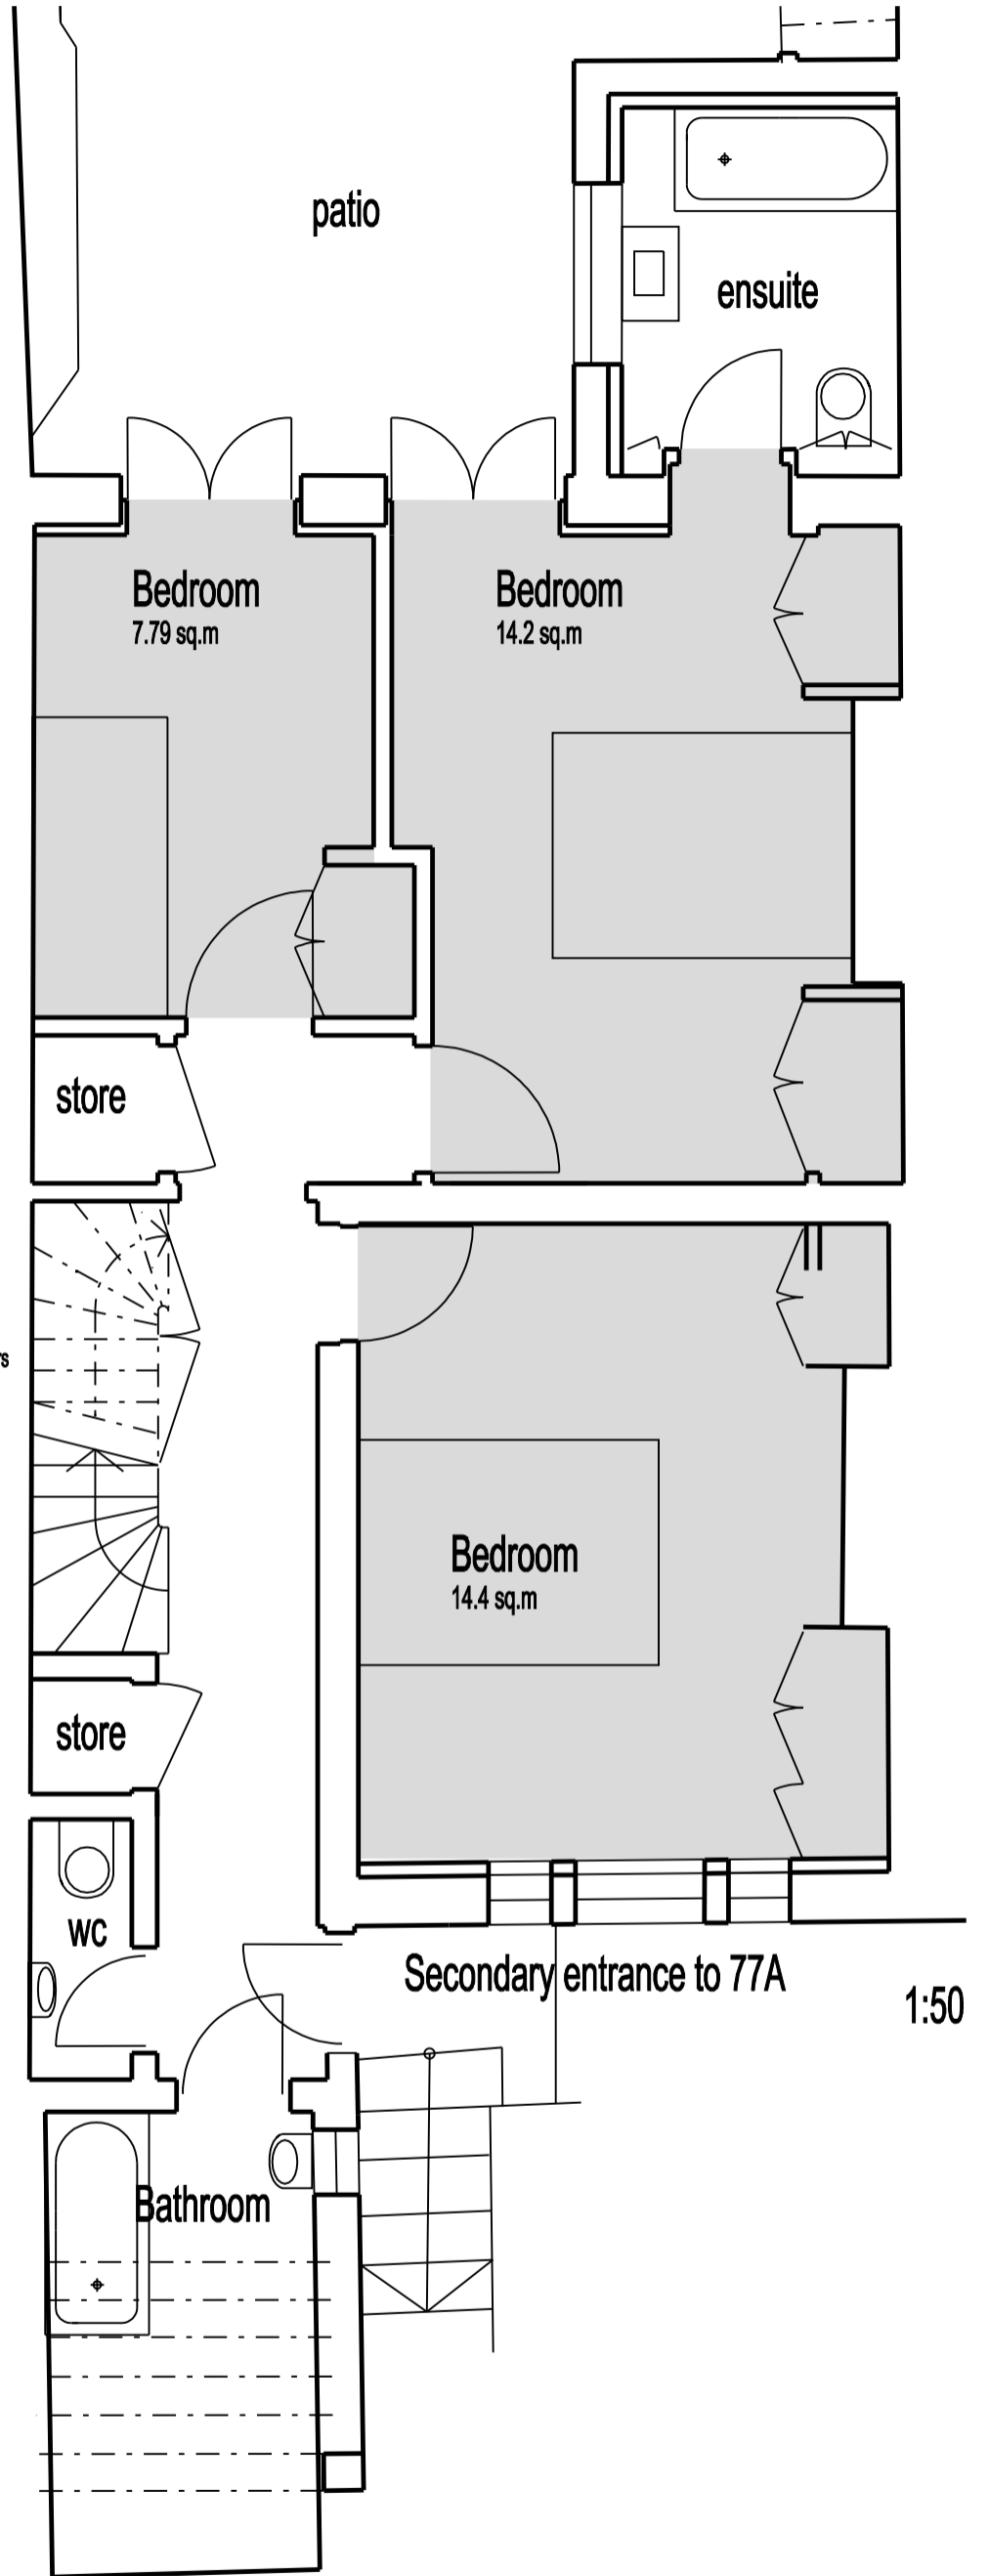

store  
under stairs

Secondary entrance to 77A

1:50

job  
77 and 77A  
Bartholomew Road  
for  
Robert Goldsmith

notes  
All 77A  
  
1m @ 1:50

revisions

**Goldsmith**  
chartered architects

77 Bartholomew Rd  
London NW5 2AH  
tel 020 7209 0573  
fax 020 7916 8965

©Goldsmith Architects Ltd

drawing name	Proposed Lower Ground Floor Plan		
drawing no.	77 P24	revision	A
status	For Approval		
scale	1:50	paper size	A3
date	07.2021	dwn by	RG
'north'			