


A

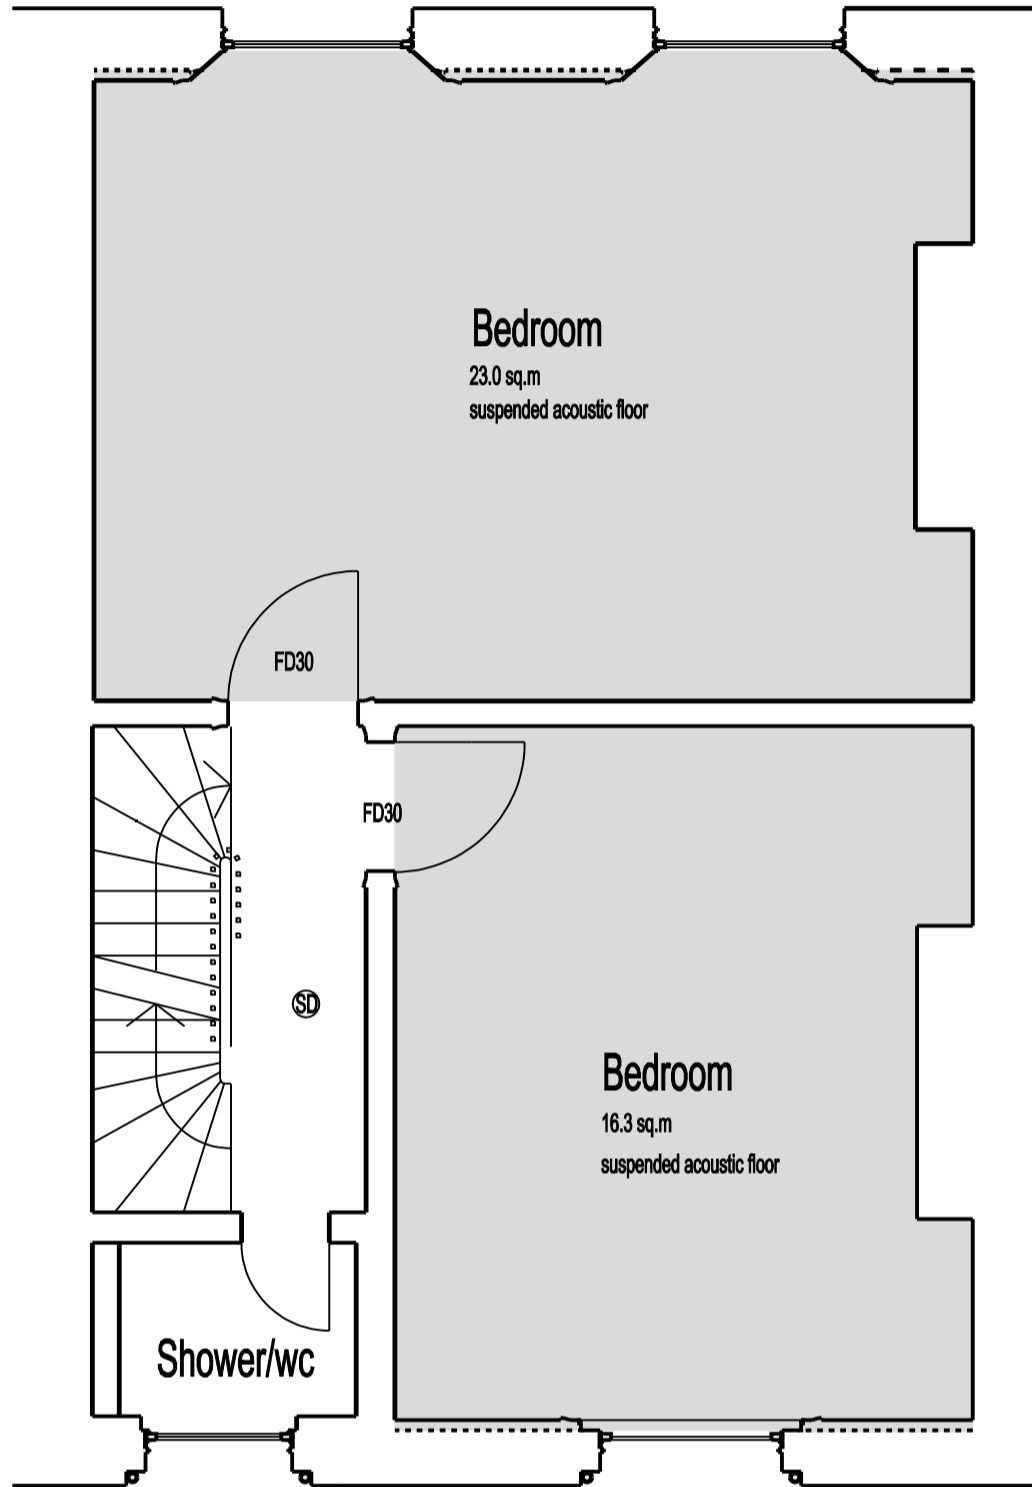

A

job
77 and 77A
Bartholomew Road
for
Robert Goldsmith

notes
All 77
Proposed as existing

1m @ 1:50

revisions

Goldsmith
chartered architects

77 Bartholomew Rd
London NW5 2AH
tel 020 7209 0573
fax 020 7916 8965

©Goldsmith Architects Ltd

drawing name Proposed First Floor Plan		revision
drawing no. 77 P26	A	
status For Approval		
scale 1:50	paper size A3	date 07.2021
dwn by RG	'north'	