


A

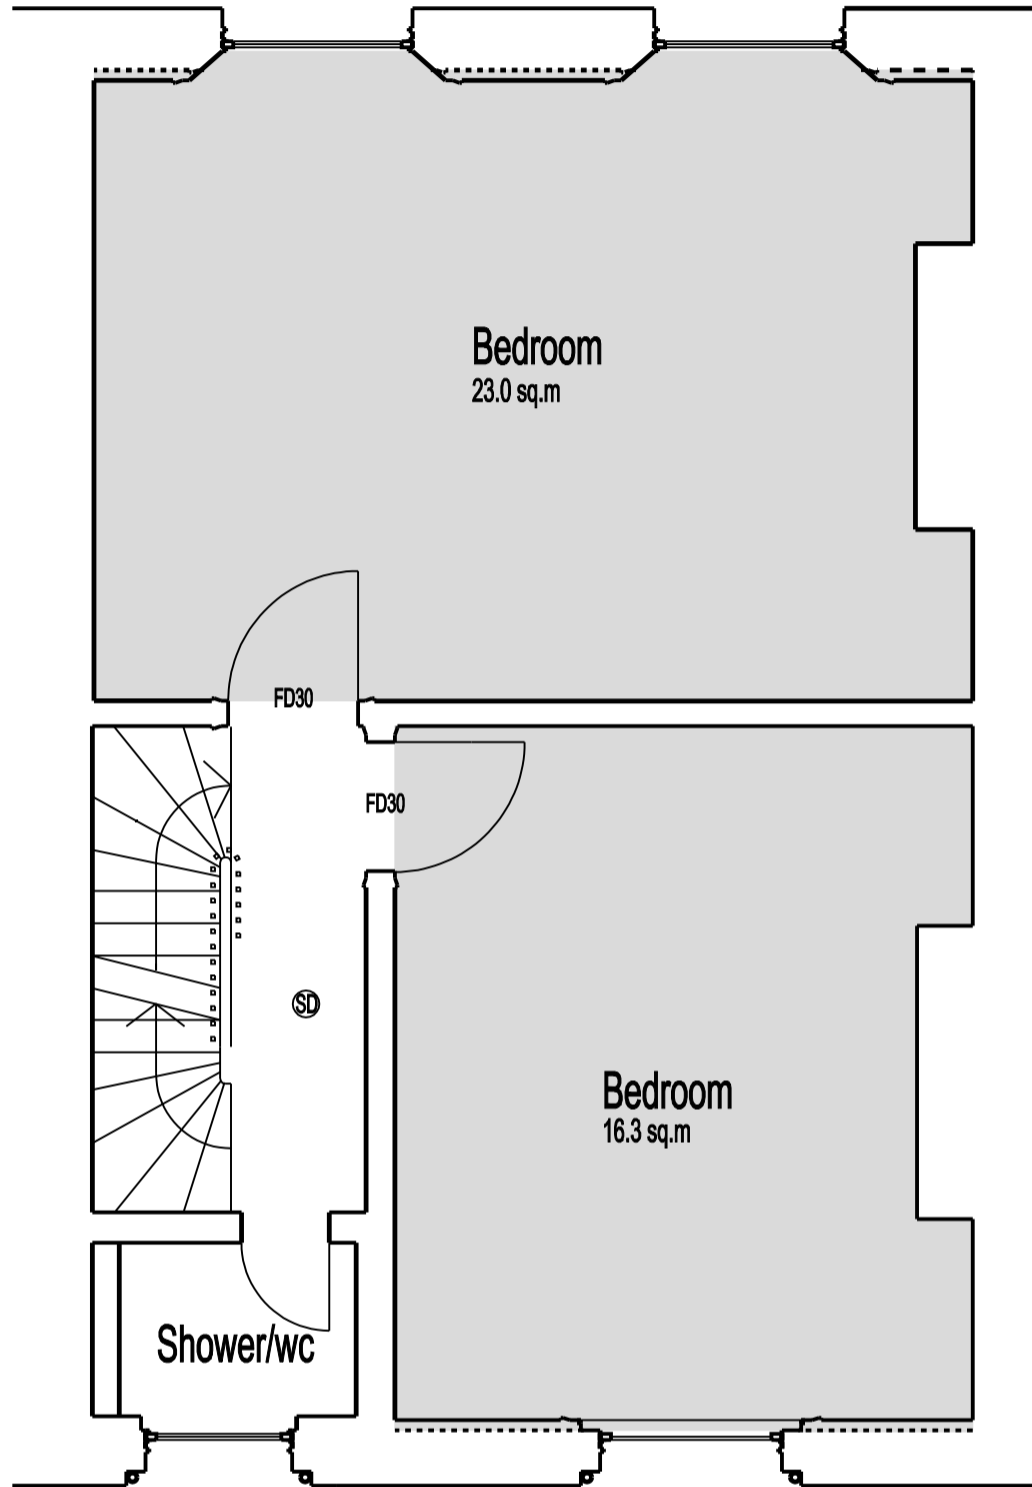

A

job
 77 and 77A
 Bartholomew Road
 for
 Robert Goldsmith

notes
 All 77

1m @ 1:50

revisions

Goldsmith
 chartered architects

77 Bartholomew Rd
 London NW5 2AH
 tel 020 7209 0573
 fax 020 7916 8965

©Goldsmith Architects Ltd

drawing name		Existing First Floor Plan	
drawing no.	77 Su12	revision	A
status			
For Information			
scale	paper size	date	dwn by 'north'
1:50	A3	07.2021	RG