


A

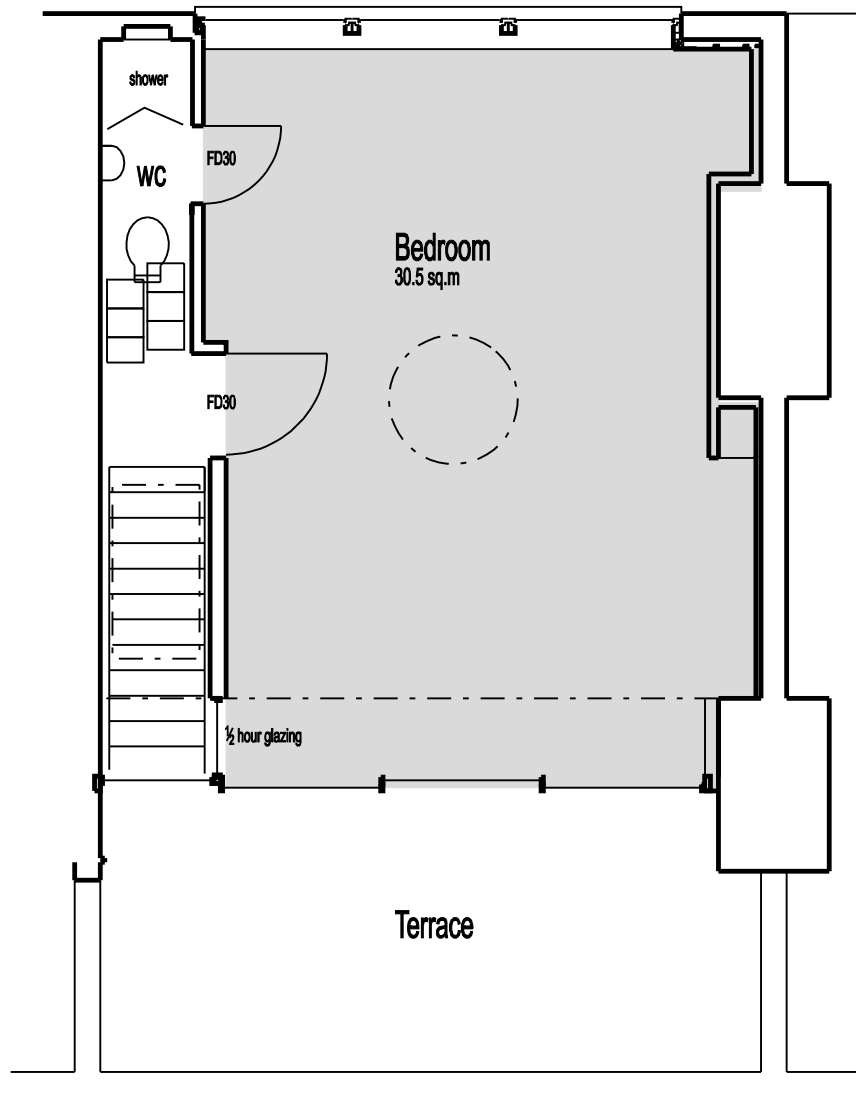

A

Job
77 and 77A
Bartholomew Road
for
Robert Goldsmith

notes
All 77

1m @ 1:50



revisions

Goldsmith
chartered architects

77 Bartholomew Rd
London NW6 2AH
tel 020 7208 0673
fax 020 7916 8965

© Goldsmith Architects Ltd

drawing name
Existing Third Floor Plan

drawing no. 77 Su14 revision A

status

For Information

scale 1:50 paper size A3 date 07.2021 dwn by RG north