
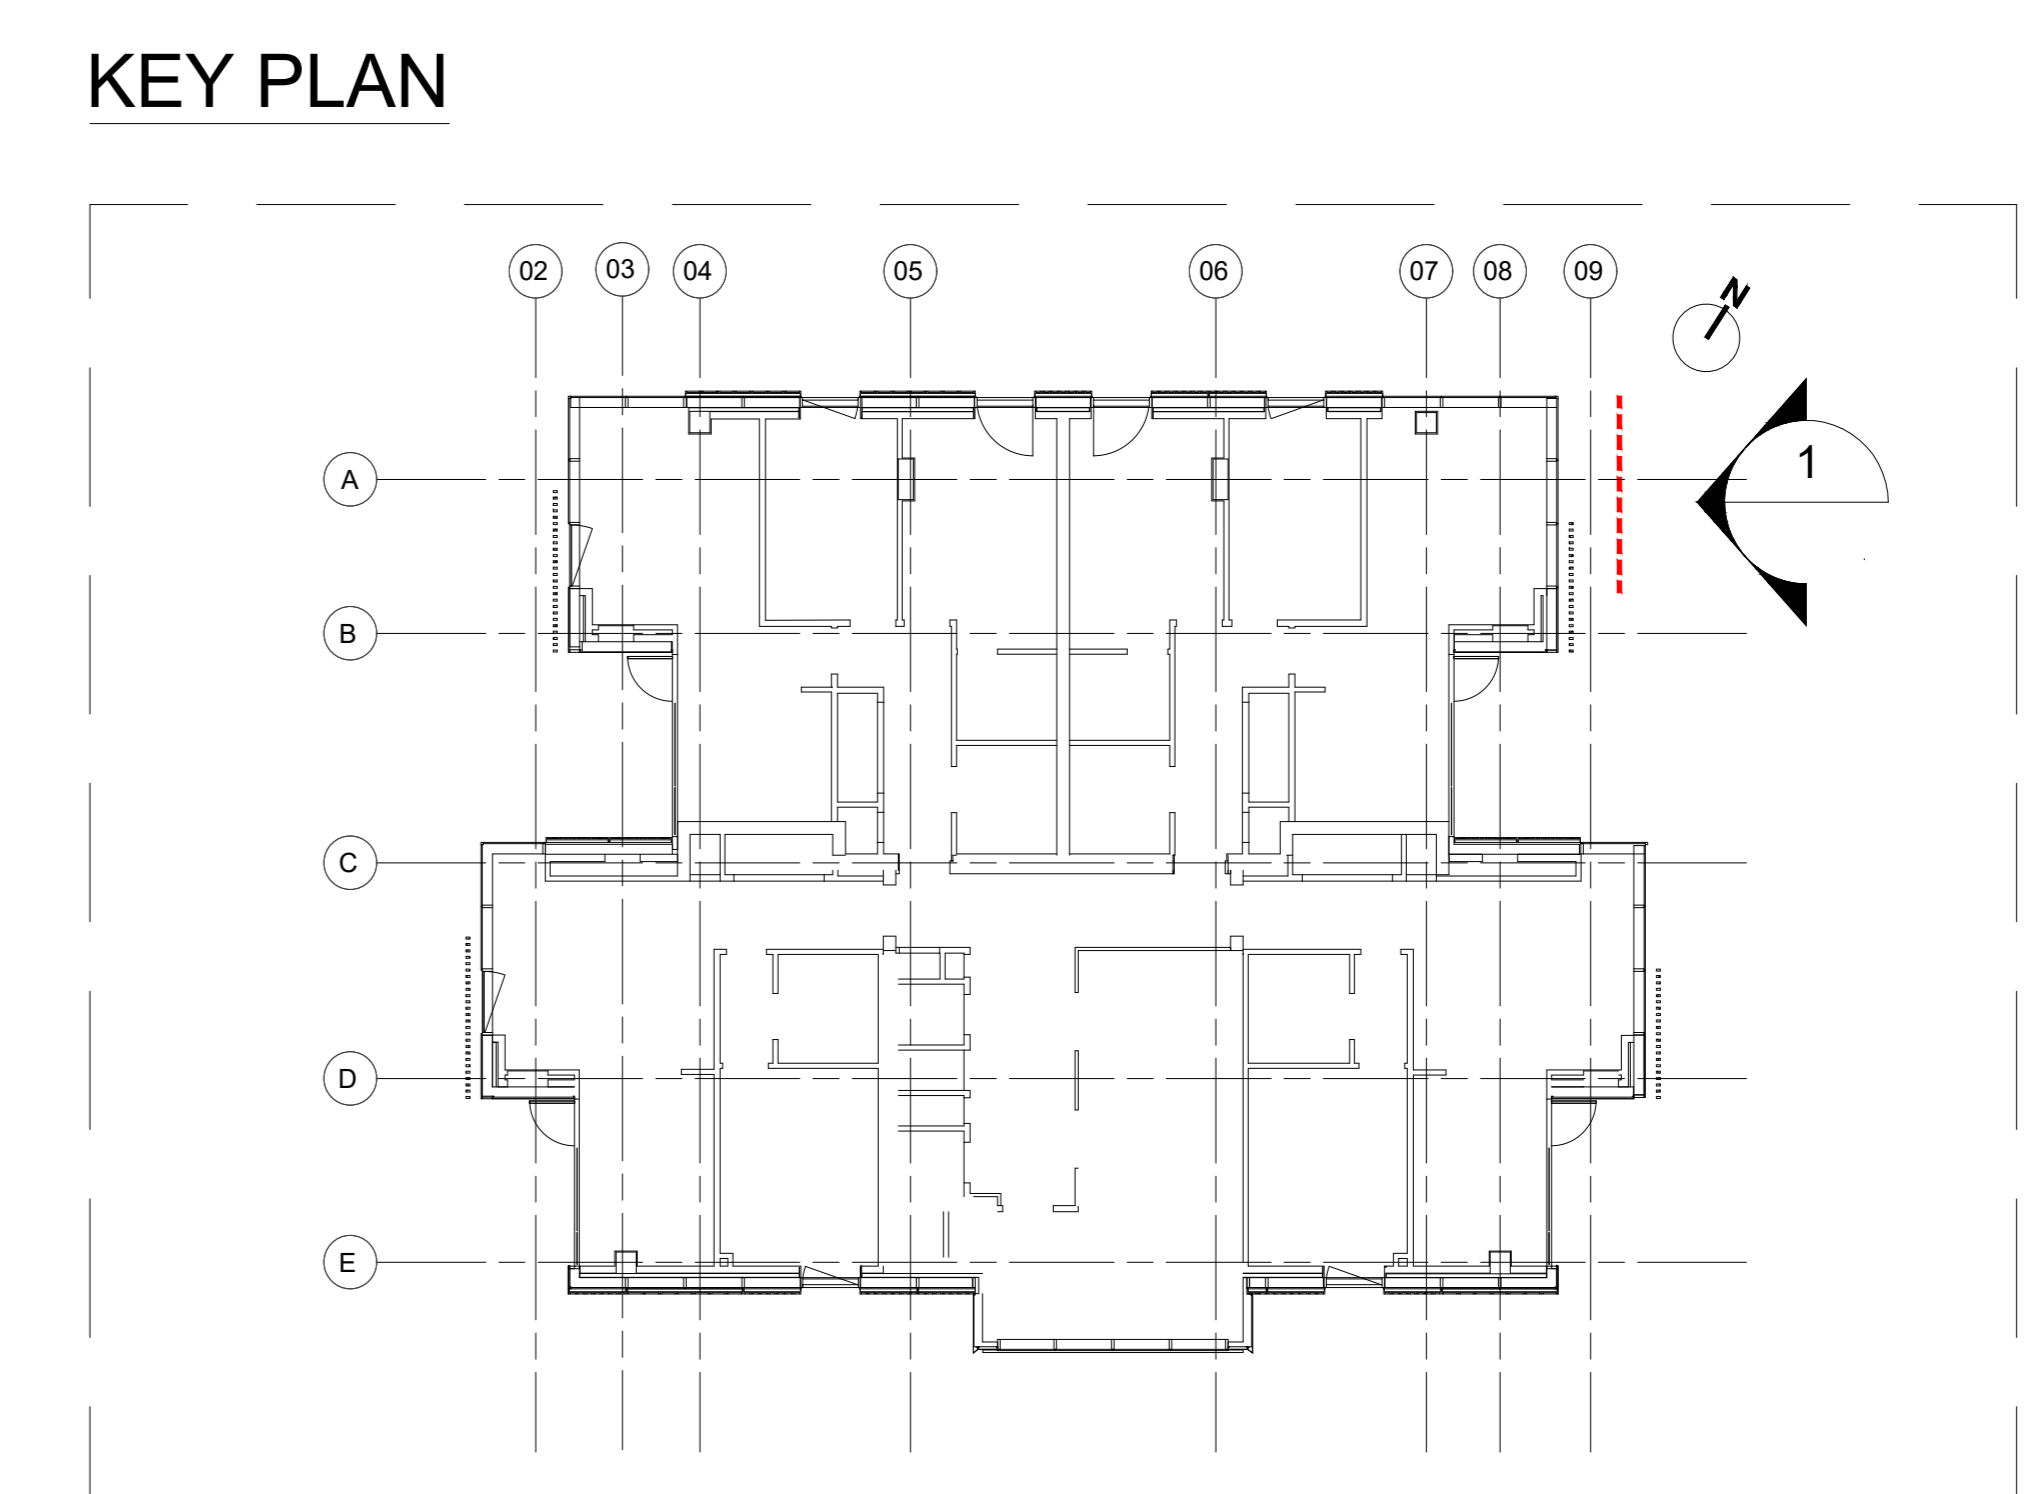
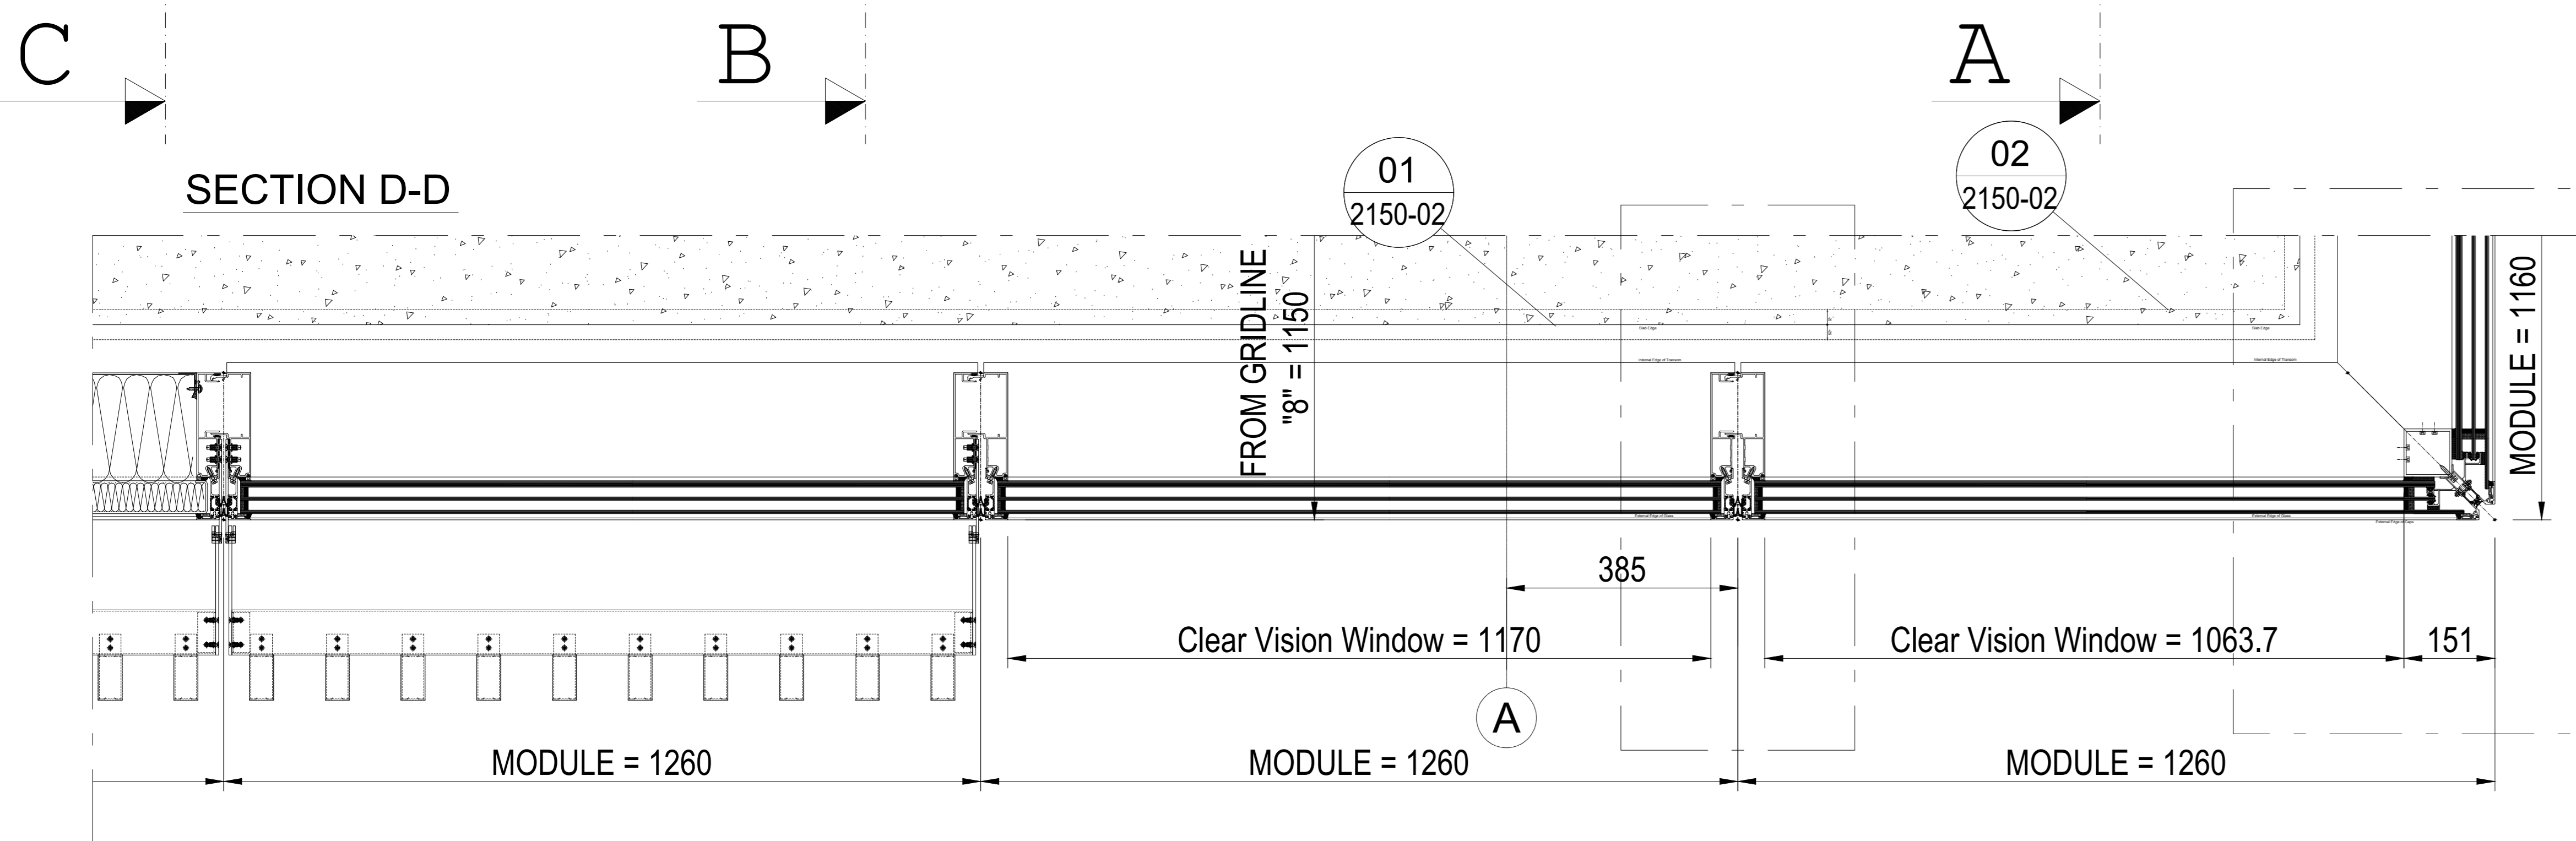
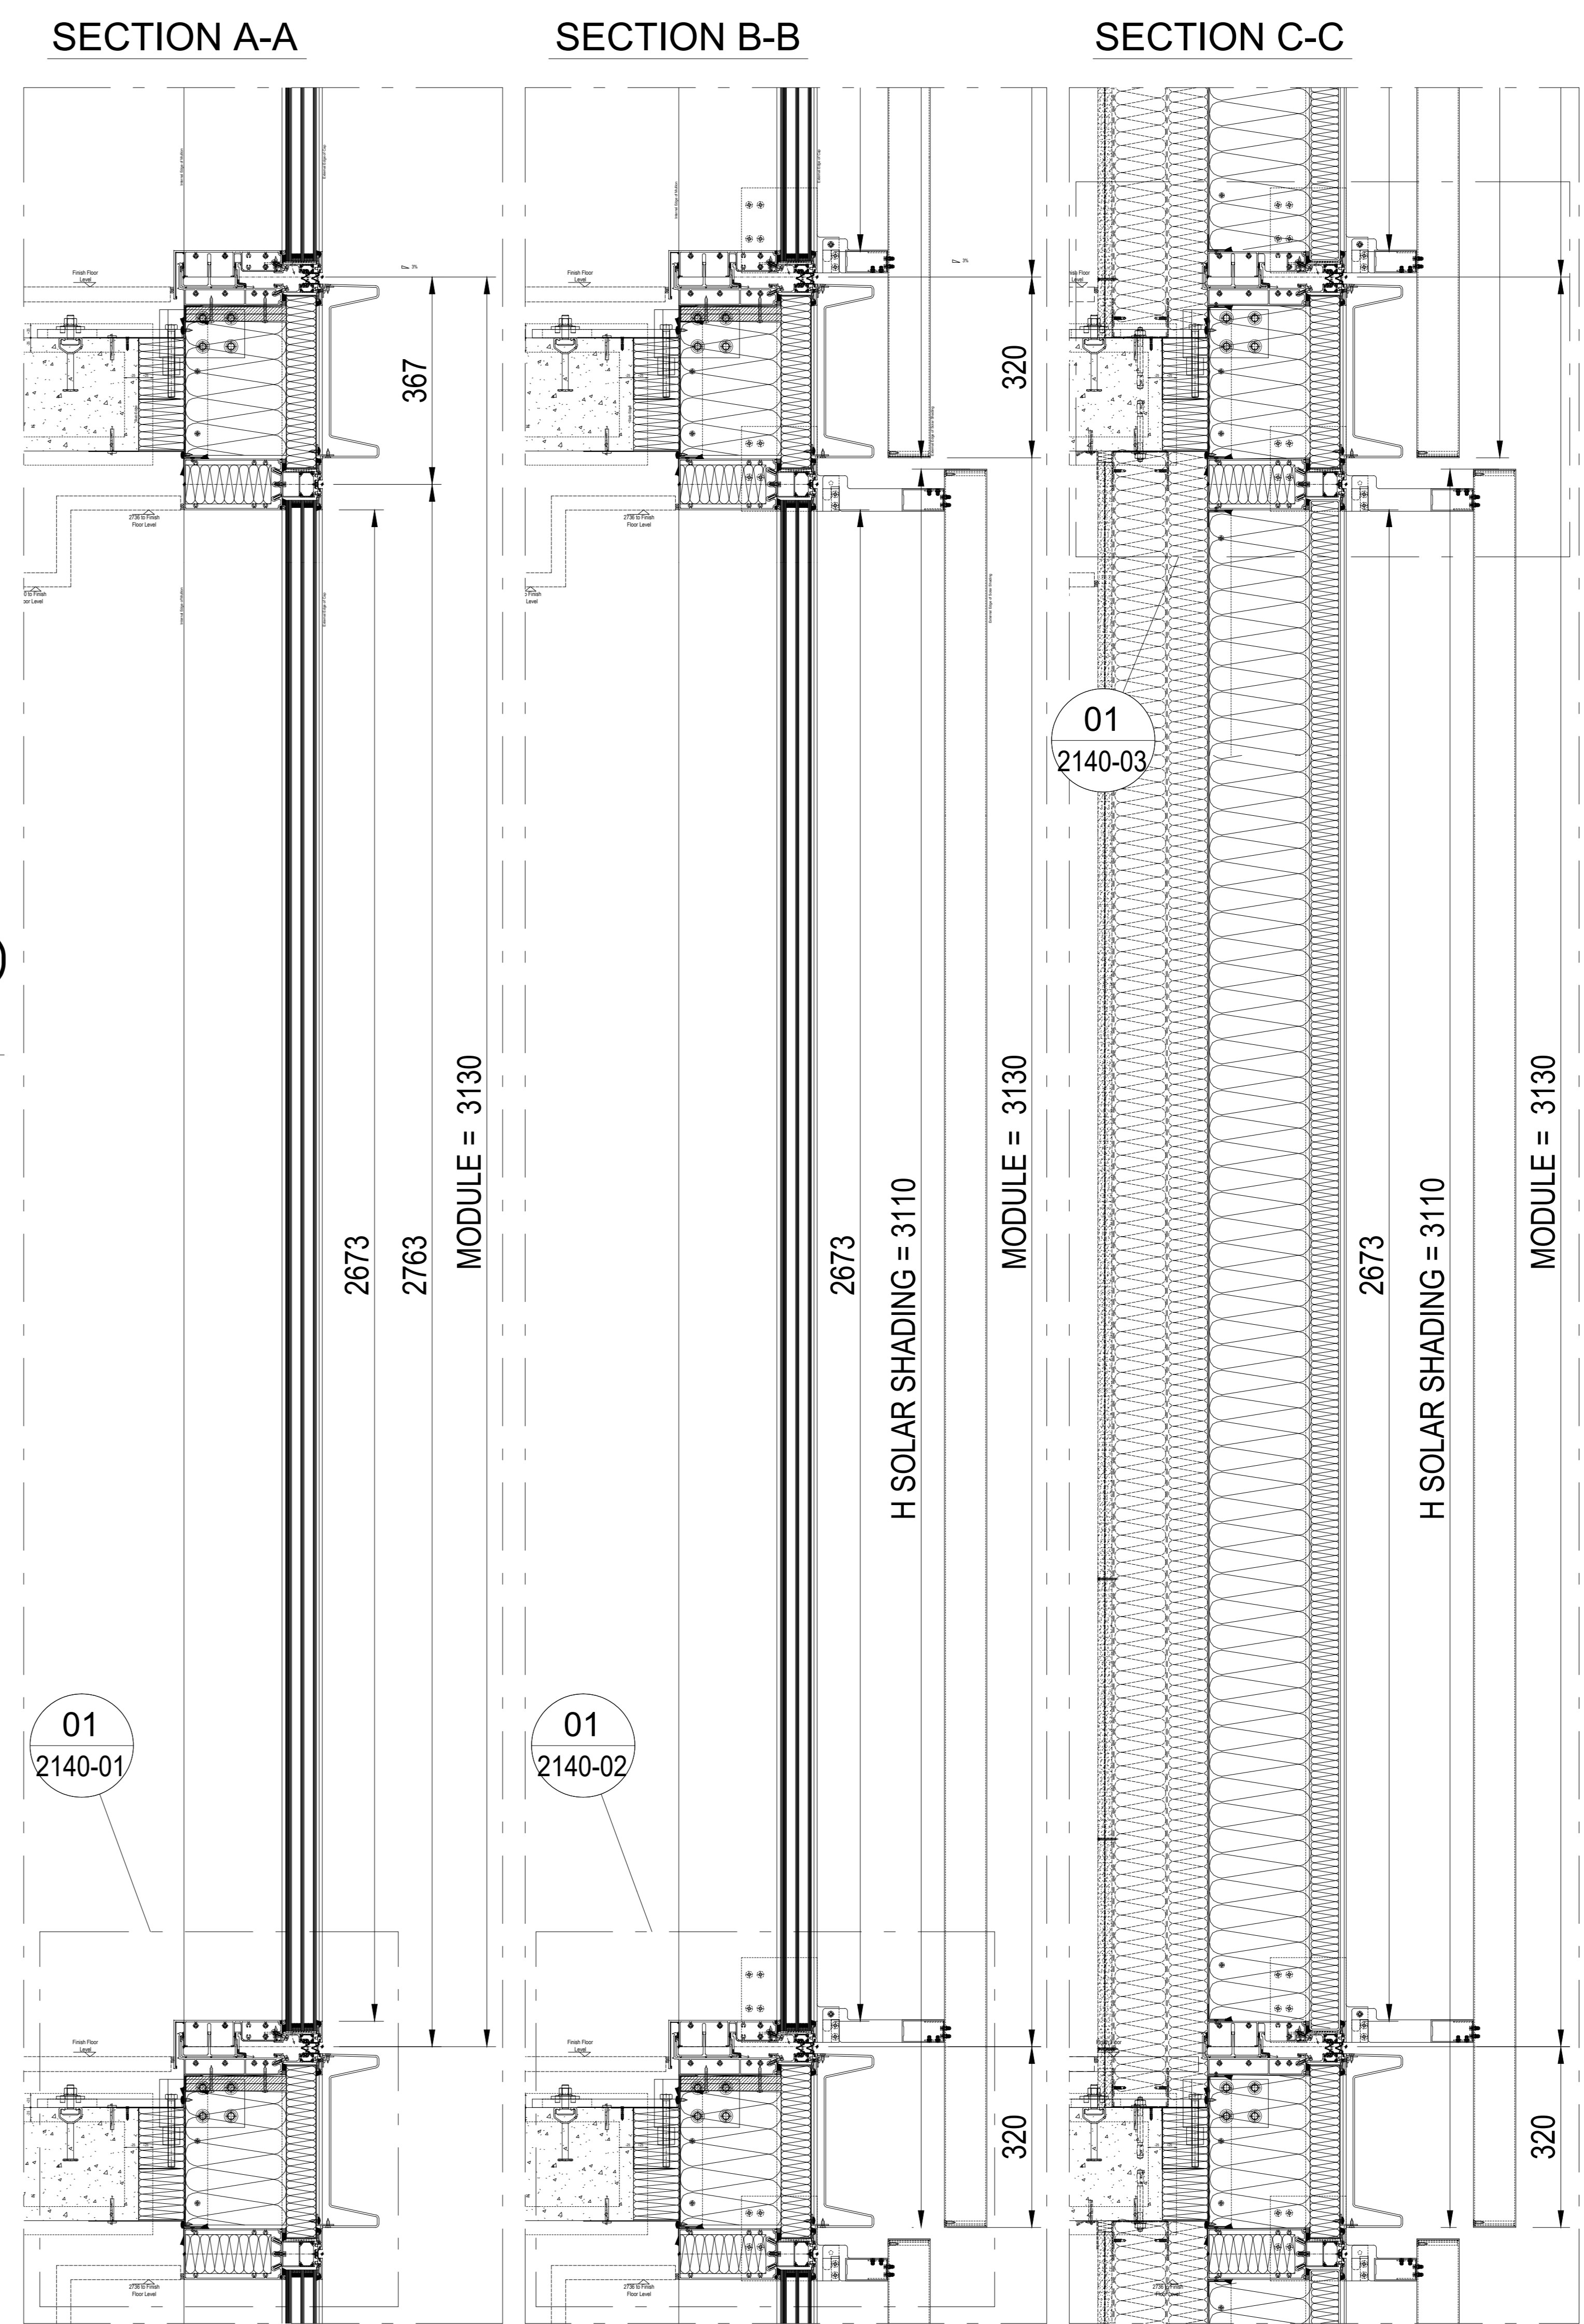


Proprietary Note:
The copyright of this drawing remains with us. No copies may be taken without our written consent nor the drawing made available to third parties. Legal action will be taken in case of breach of the above requirement.

NOTES:
DRAWING ORIGINATED FROM PCSA CODE 0182-1130-01

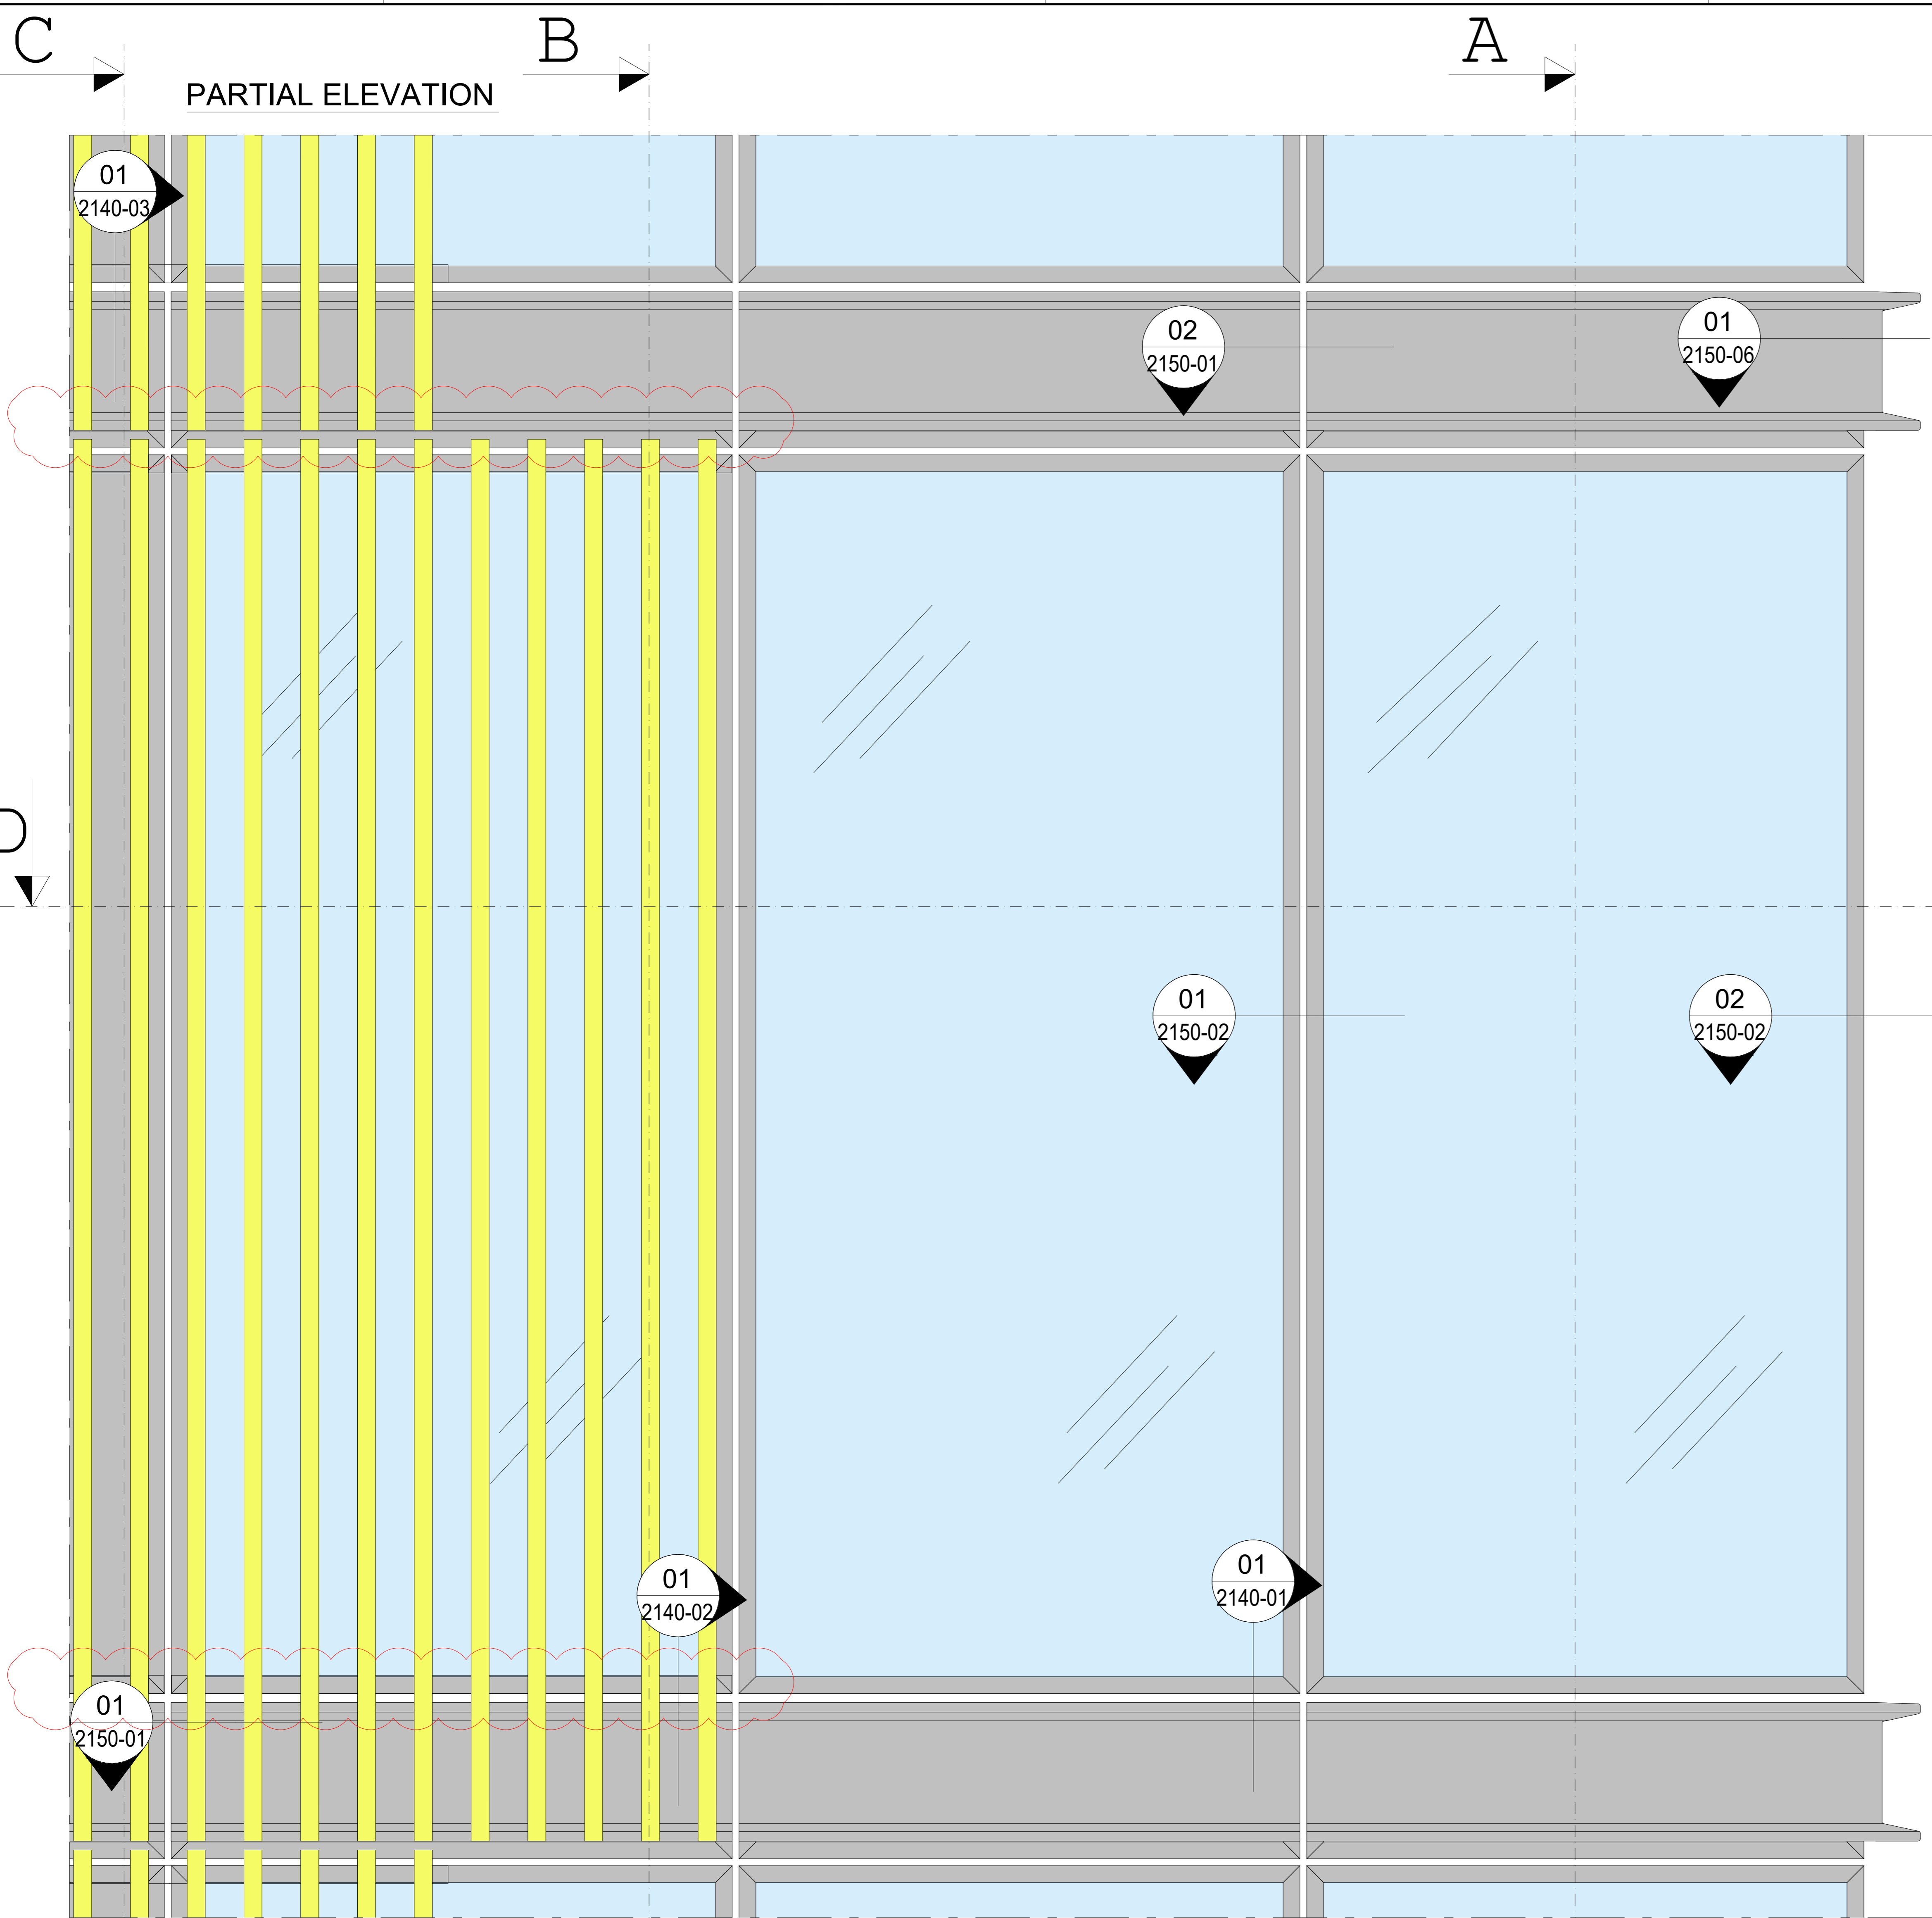


Design Architect
Stiff + Trevillon Architects Ltd
16 Woodfield Road, London W9 2BE

Client
Henry Construction Projects Ltd
Church Rd, Cranford, Middlesex, TW5 9RY

02	26.02.2021	AZ	REVISED AS NOTED
01	11.01.2021	AZ	REVISED AS NOTED

Project name
BRILL PLACE RESIDENTIAL TOWER
Brill Place, London

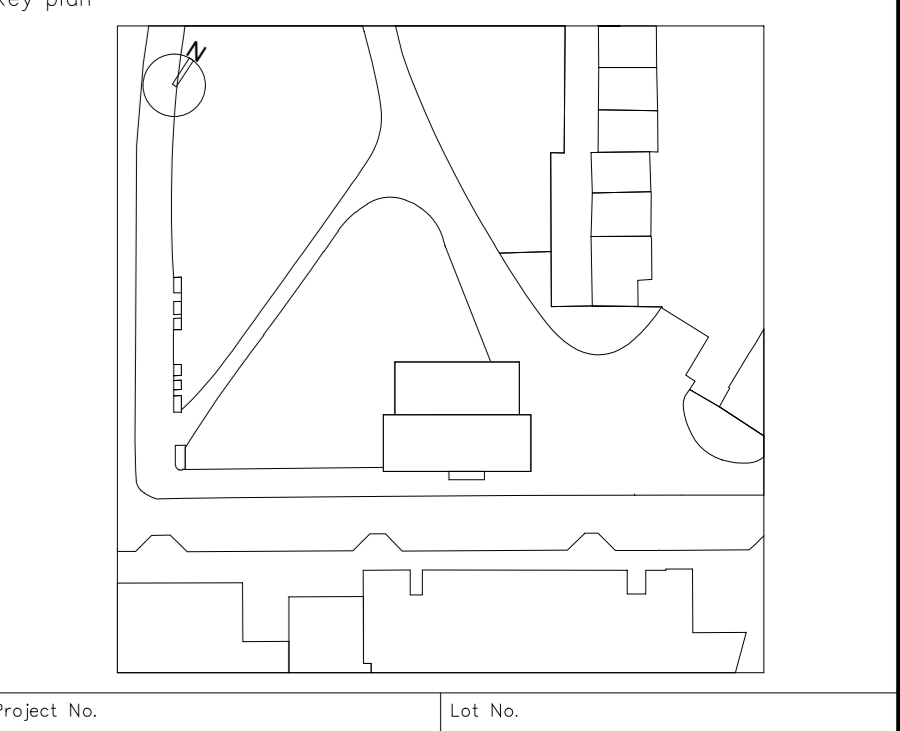

bluesteel
EXCELLENCE FOR ARCHITECTURE
Via Vittorio Veneto, 15 - 31014 San Martino di Colle Umberto (TV) Italy
Phone: 0438-520103 - Fax: 0438-520498

Title
**Unitized System Facade
EWS01 - Partial Elevations
Typical East Elevation**

Drawn by A. Zanin	Checked by D. Da Re	Approved by L. De Noni
Scale (A0 size) 1:20	First date of issue 09.11.2020	Revision No. 02

Drawing No. **0182-2125-11**

DIVULGATION AND REPRODUCTION FORBIDDEN BY LAW