




PARTIAL ELEVATION

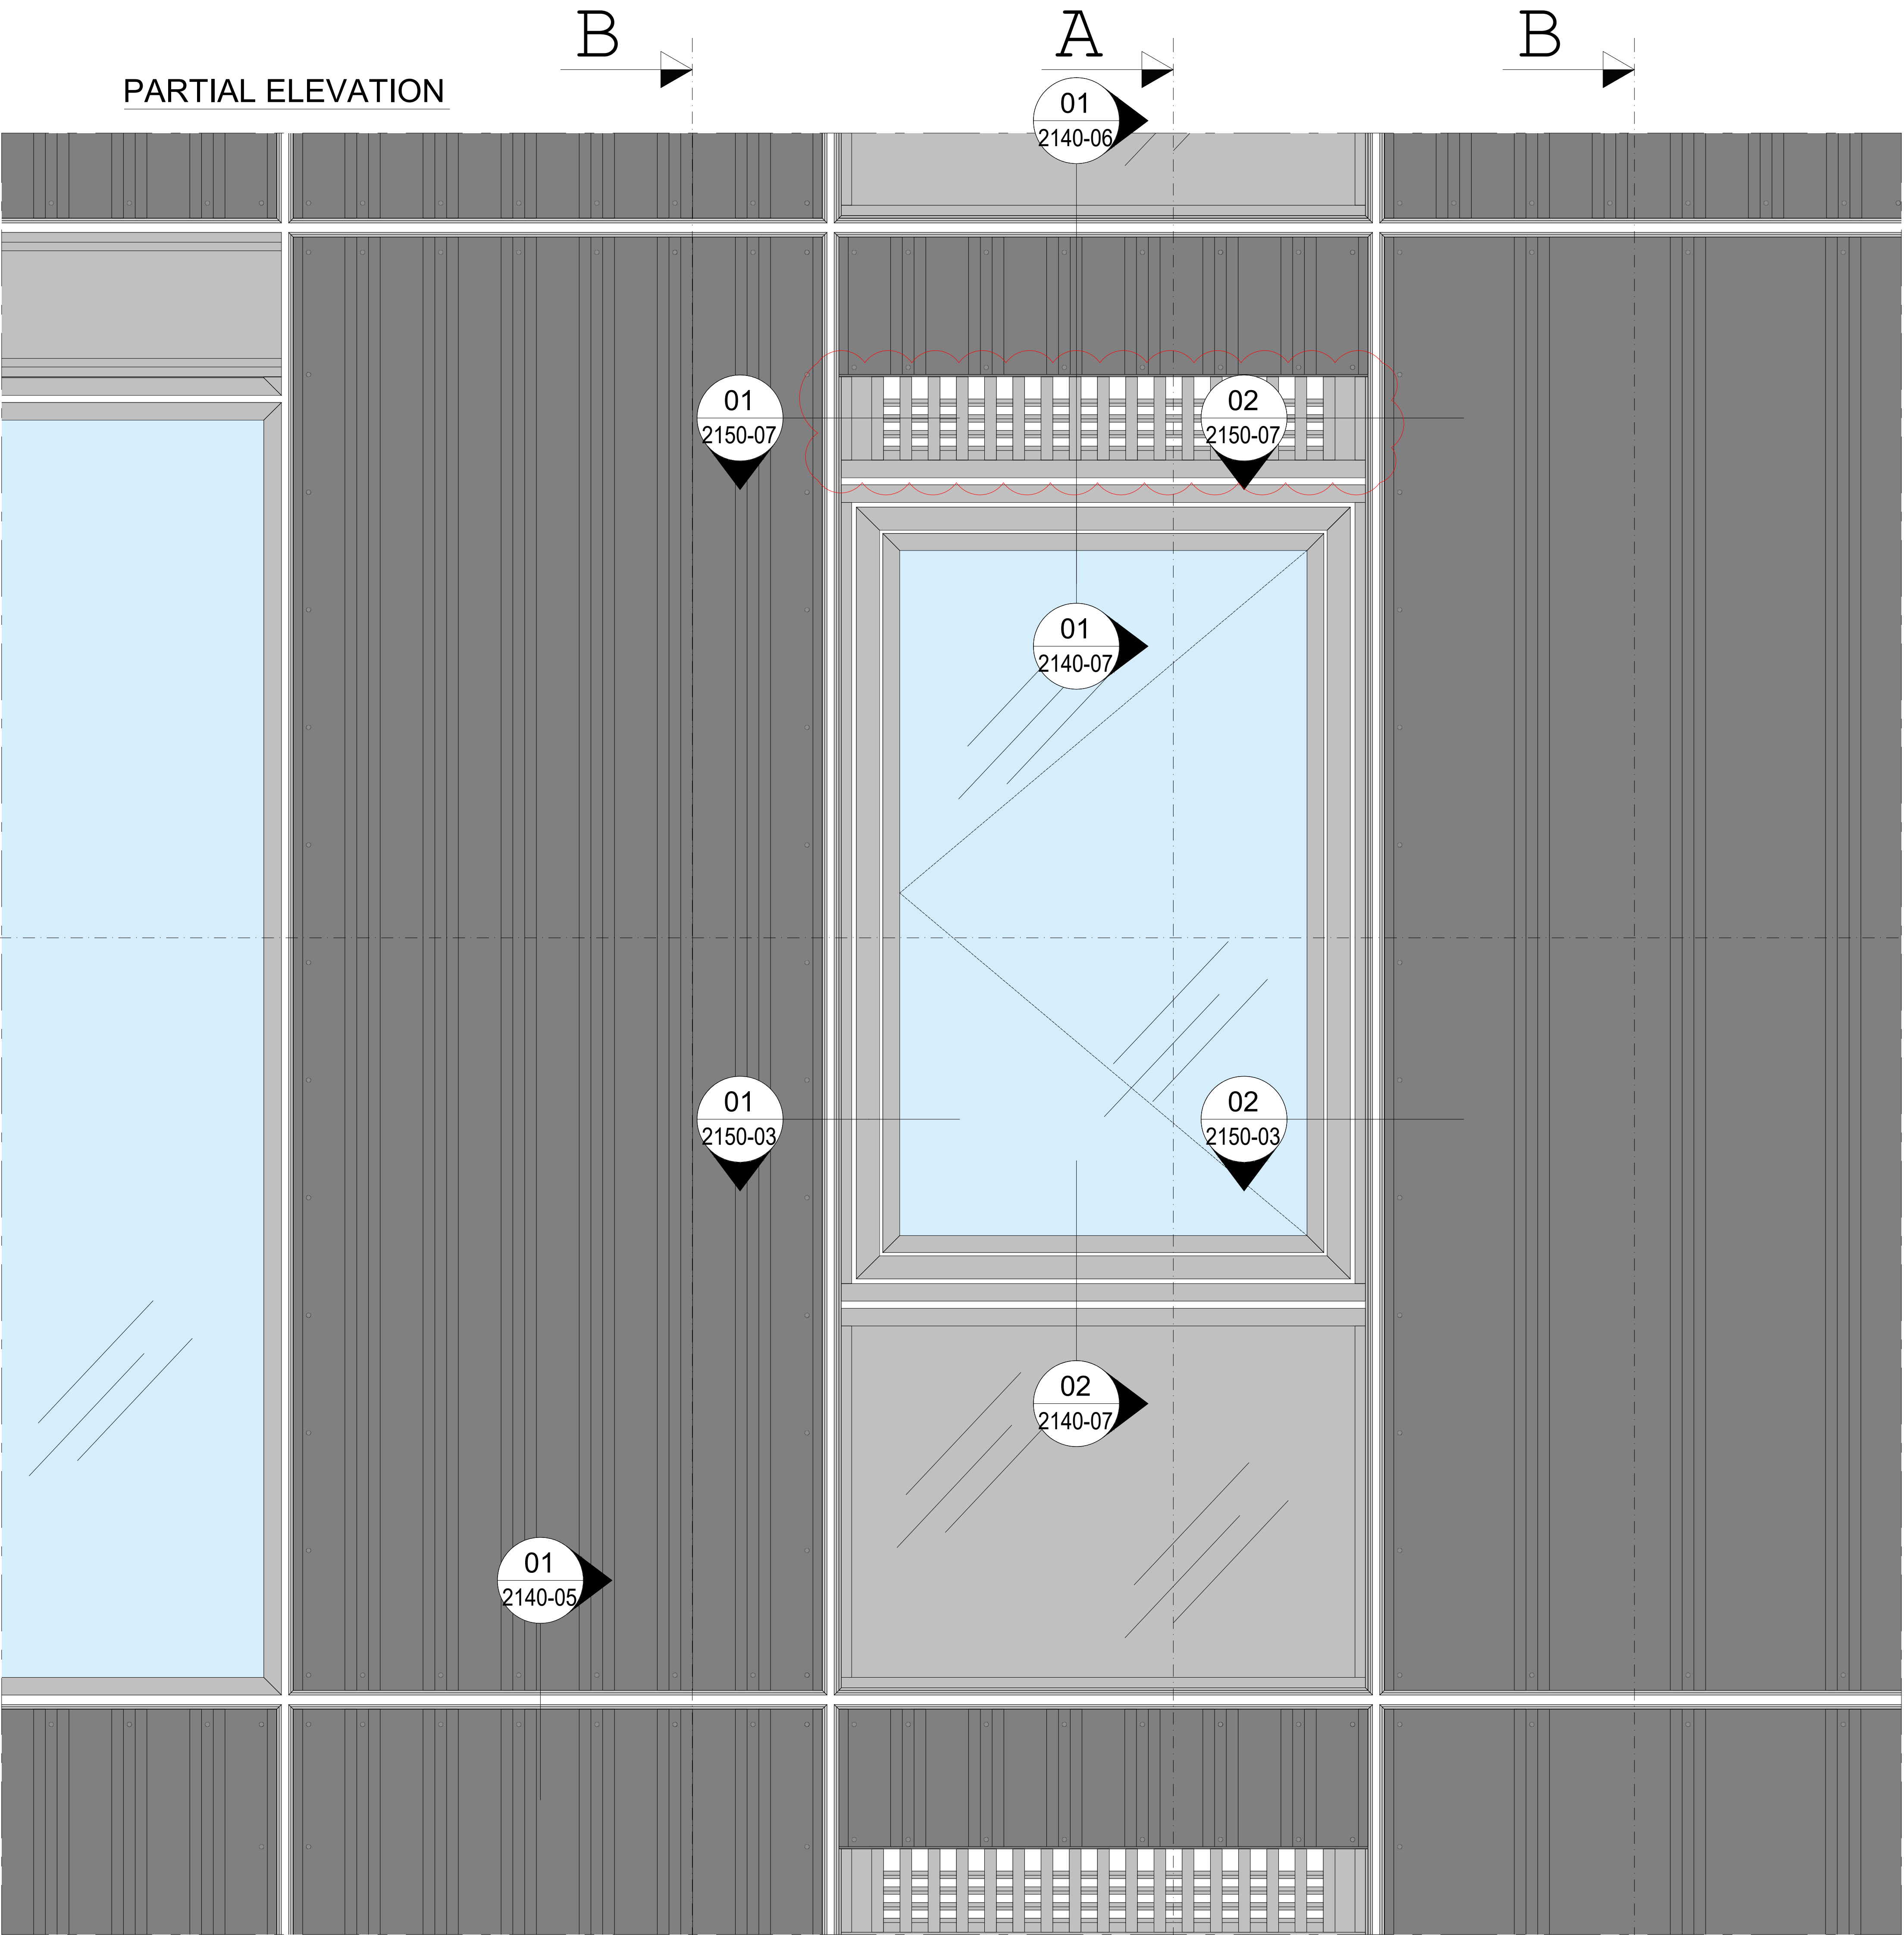


SECTION A-A

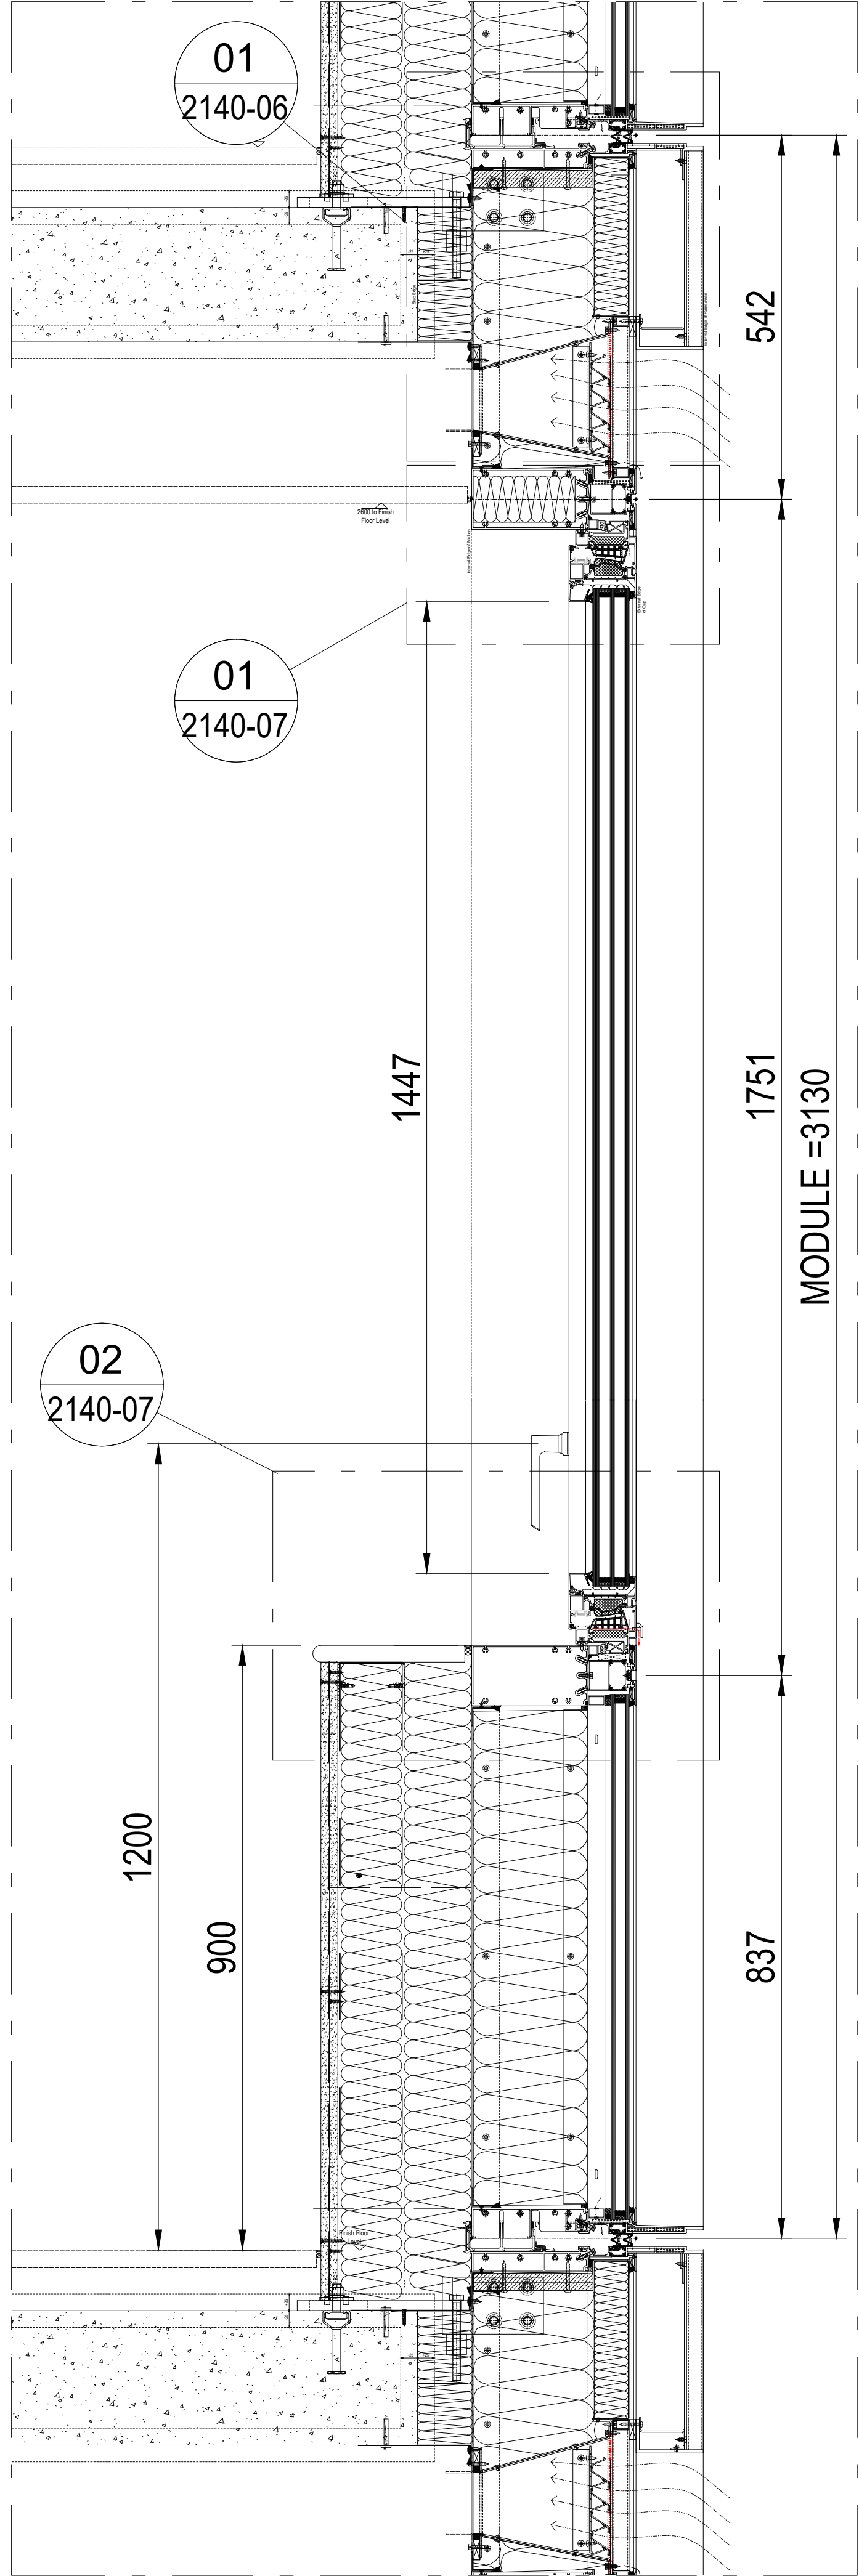


SECTION B-B

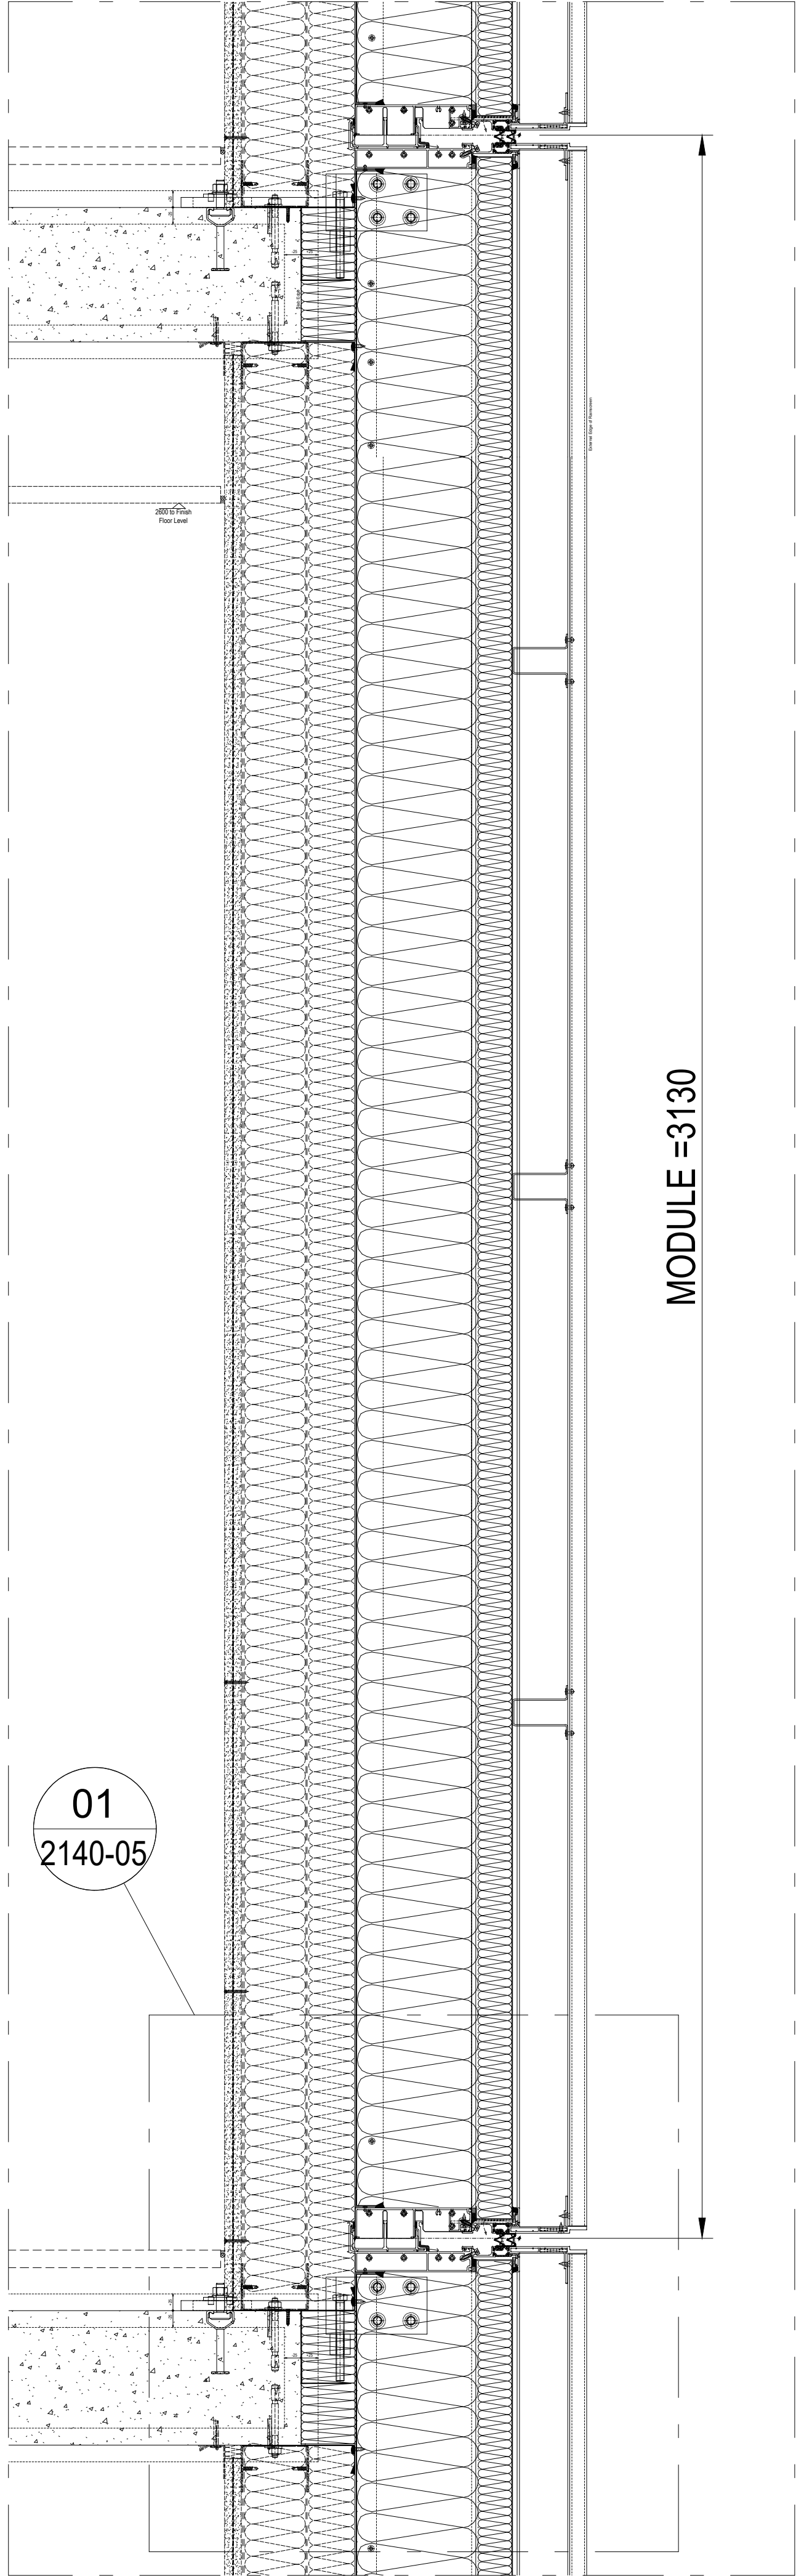

SECTION C-C

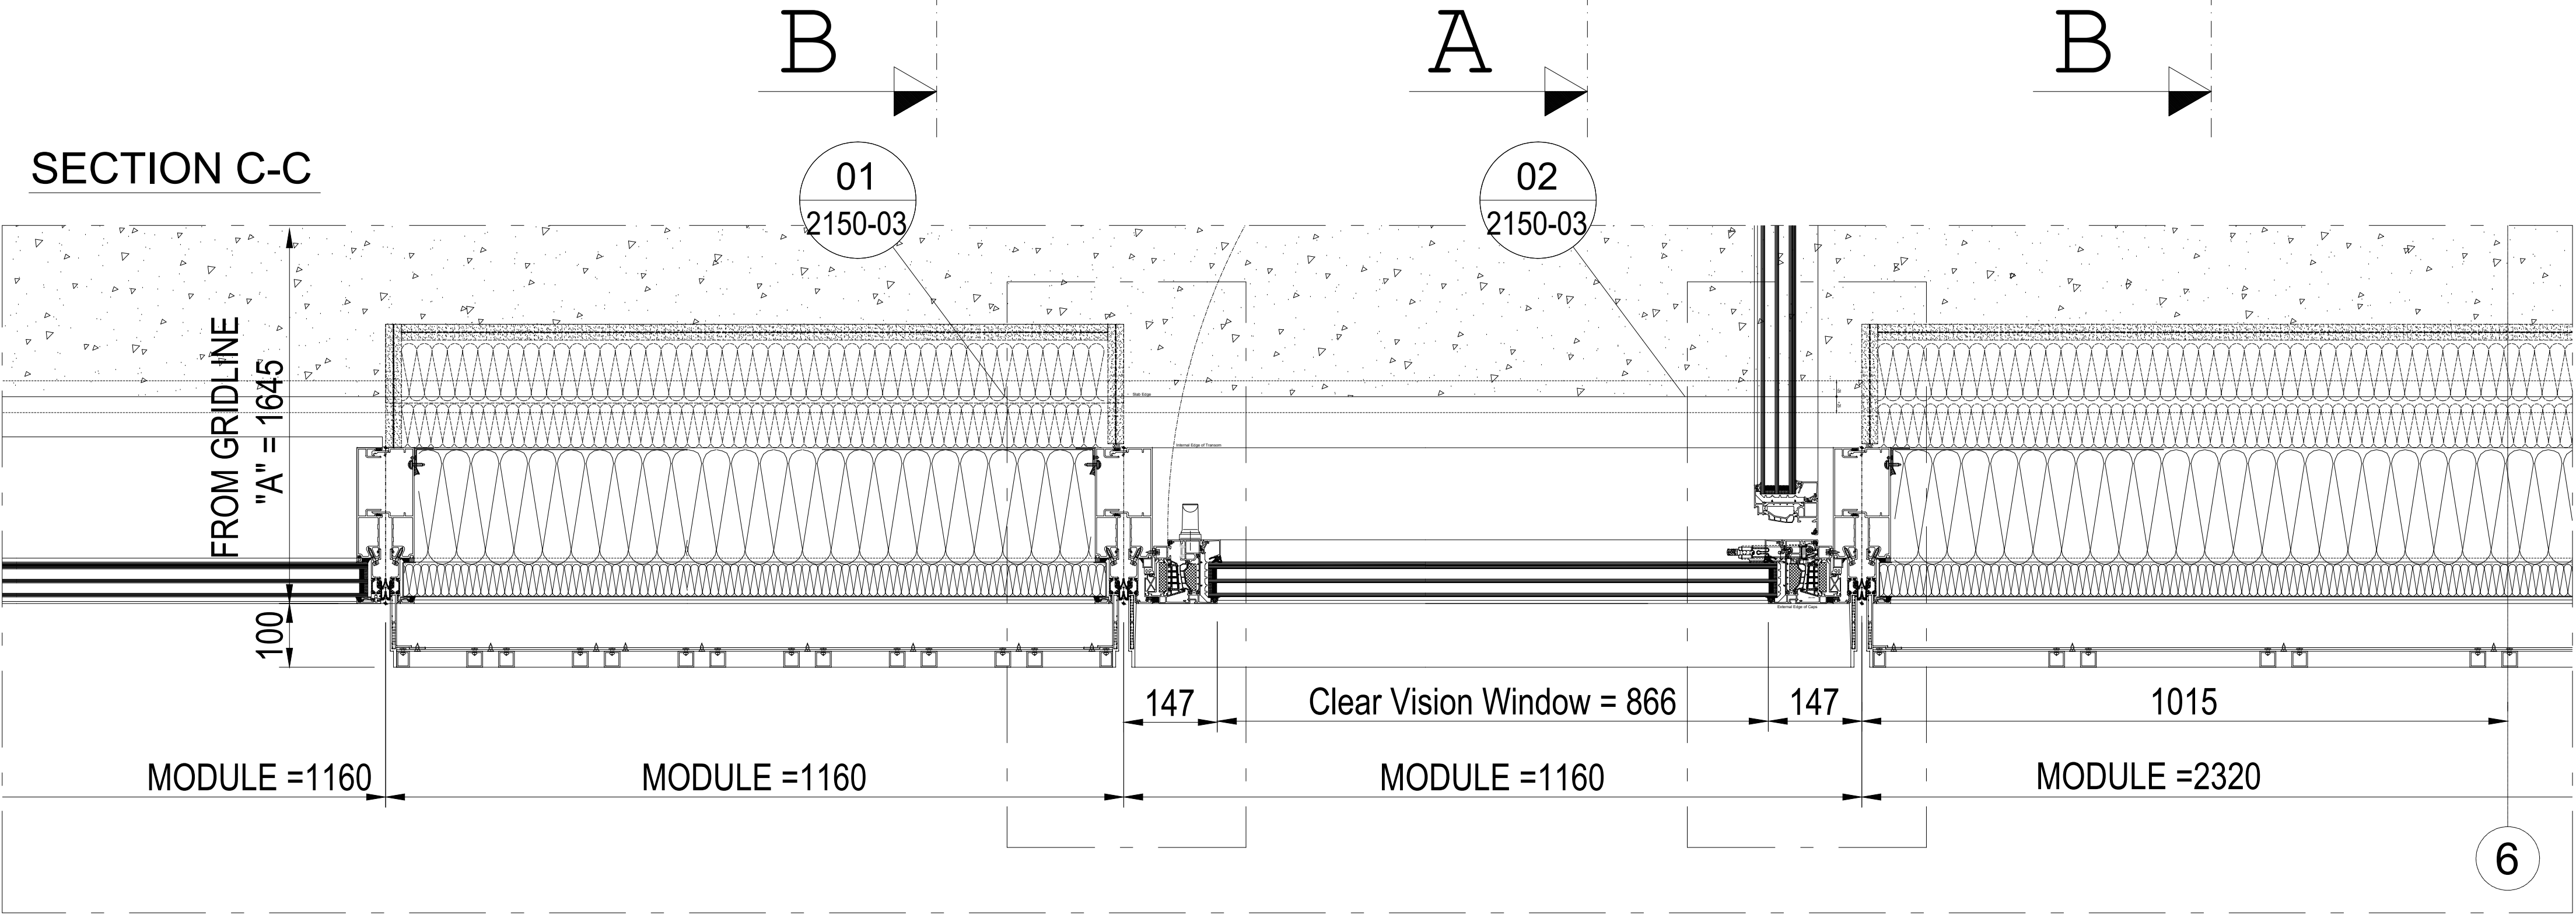

KEY PLAN

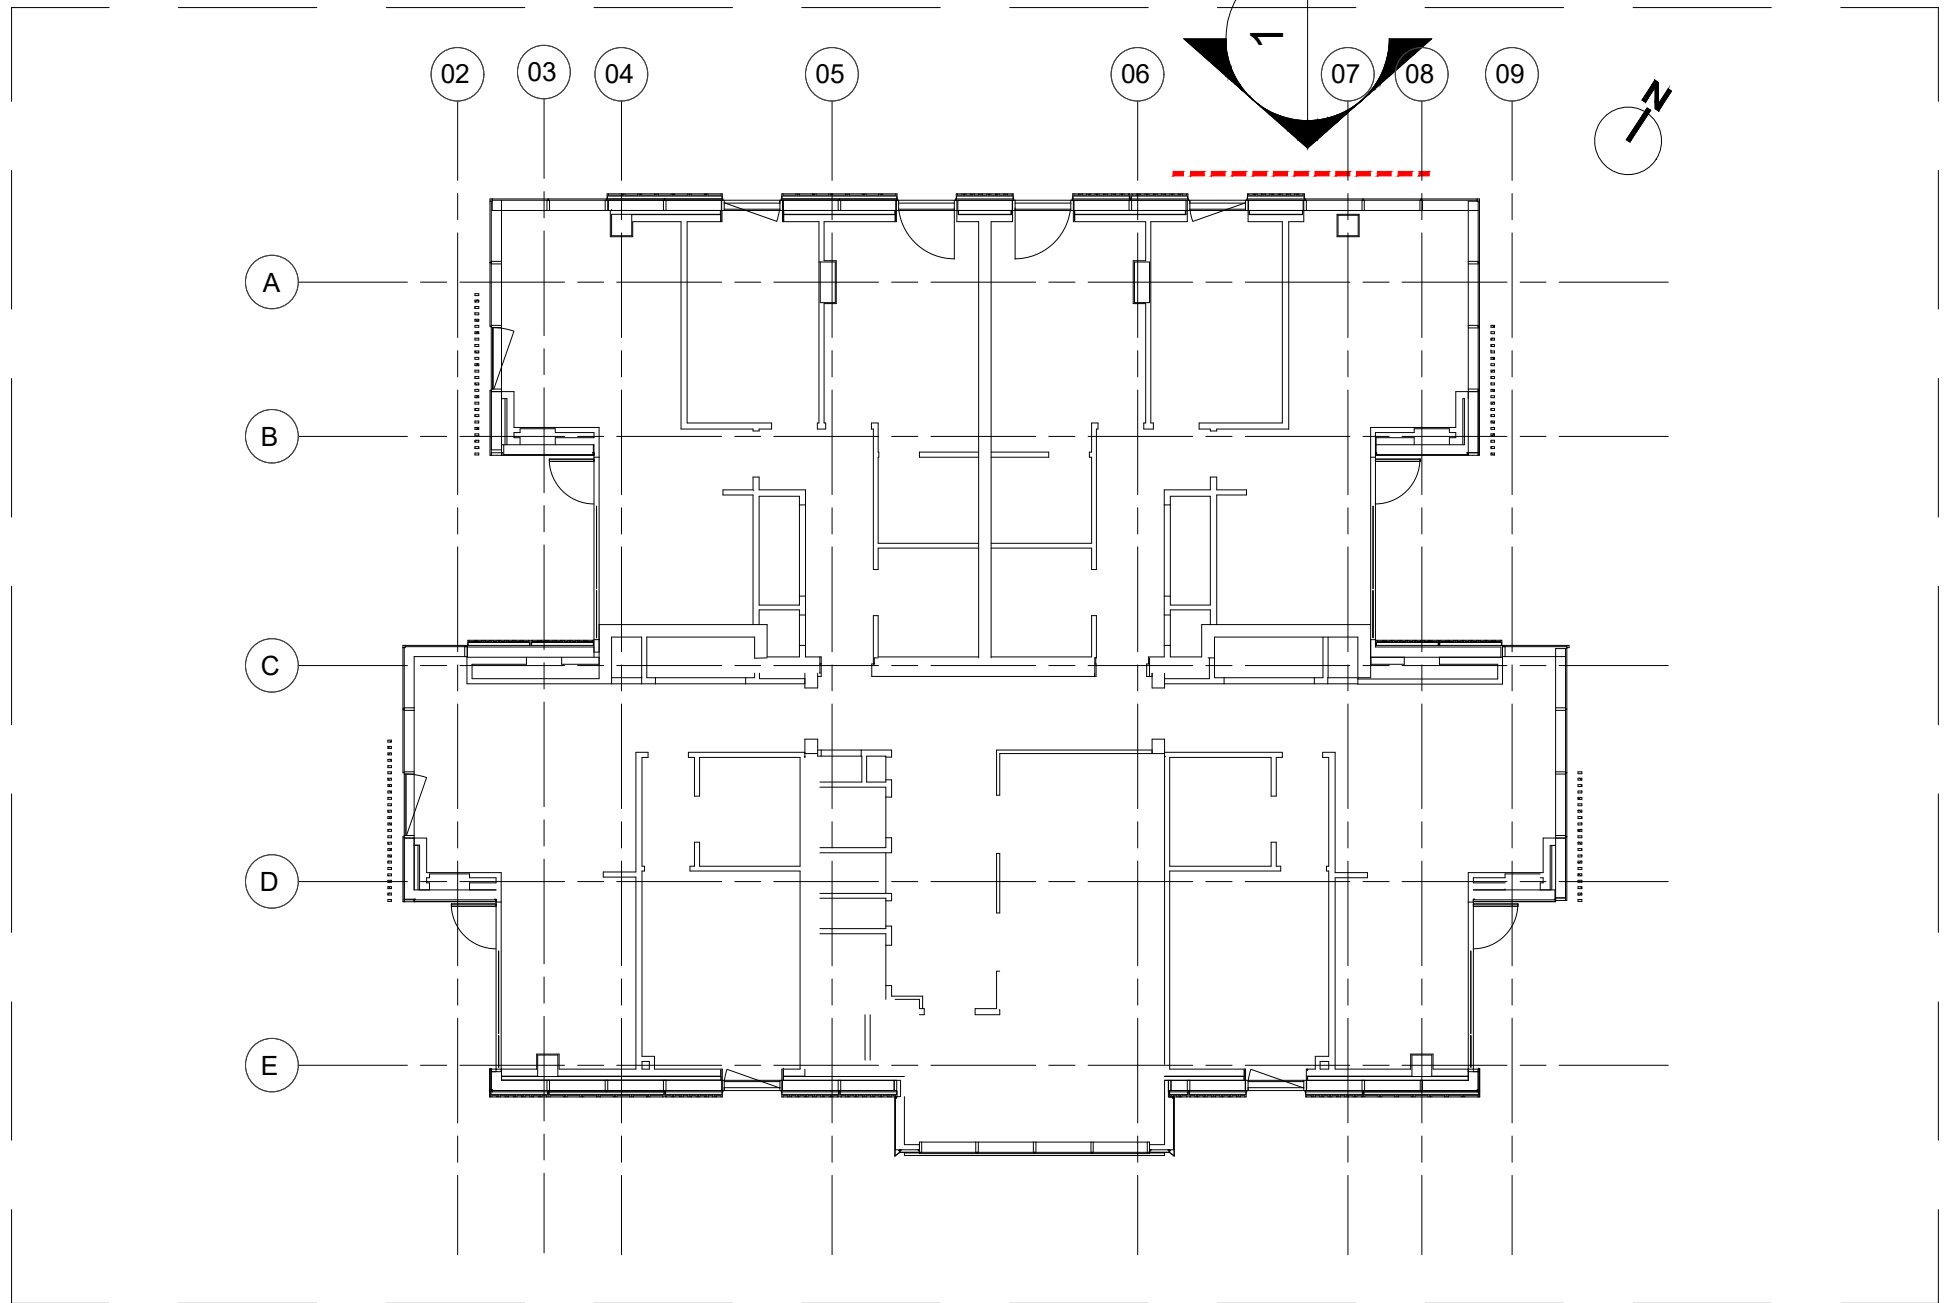

Proprietary Note:  
The copyright of this drawing remains with us. No copies may be taken without our written consent nor the drawing made available to third parties. Legal action will be taken in case of breach of the above requirement.


NOTES:  
DRAWING ORIGINATED  
FROM PCSA CODE  
0182-1130-02

Design Architect  
**Stiff + Trevillon Architects Ltd**  
16 Woodfield Road, London W9 2BE

Client  
**Henry Construction Projects Ltd**  
Church Rd, Cranford, Middlesex, TW5 9RY

Rev	Date	By	Description
02	26.02.2021	AZ	REVISED VENTILATION DUCT
01	11.01.2021	AZ	REVISED AS NOTED

Project name  
**BRILL PLACE RESIDENTIAL TOWER**  
Brill Place, London

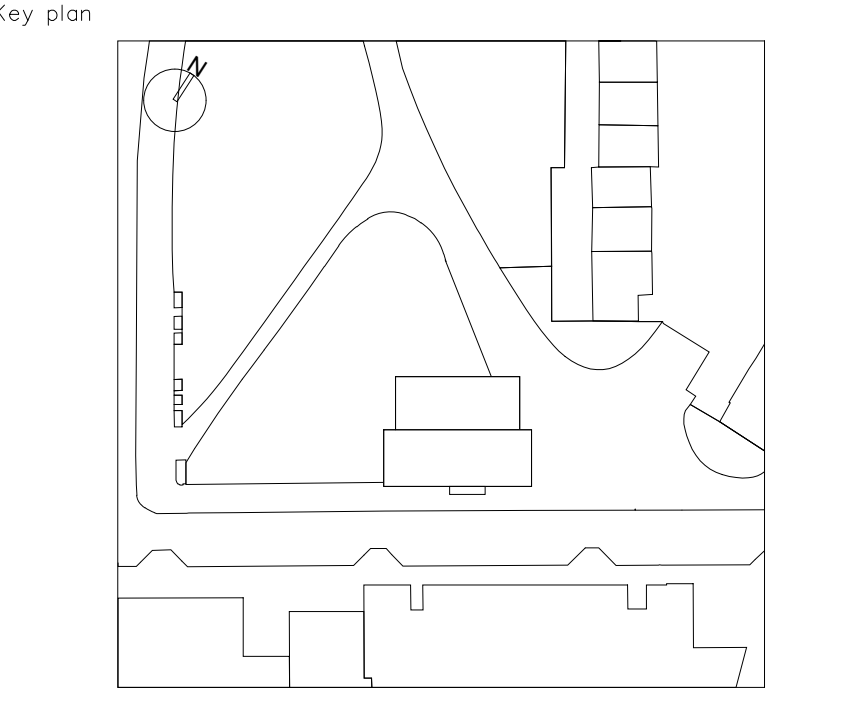

Project No. \_\_\_\_\_ Lot No. \_\_\_\_\_  
**bluesteel**  
EXCELLENCE FOR ARCHITECTURE  
Via Vittorio Veneto, 13 - 31014 San Martino di Colle Umberto (TV) Italy  
Phone: 0438-500103 - Fax: 0438-500498

Title  
**Unitized System Facade**  
**EWS01 - Partial Elevations**  
**Typical North Elevation**

Drawn by	Checked by	Approved by
A. Zanin	D. Da Re	L. De Noni

Scale (A0 size)	First date of issue	Revision No.
1:20	09.11.2020	

Status	Drawing No.	Revision No.
-	0182-2125-05	02

DIVULGATION AND REPRODUCTION FORBIDDEN BY LAW