




PARTIAL ELEVATION

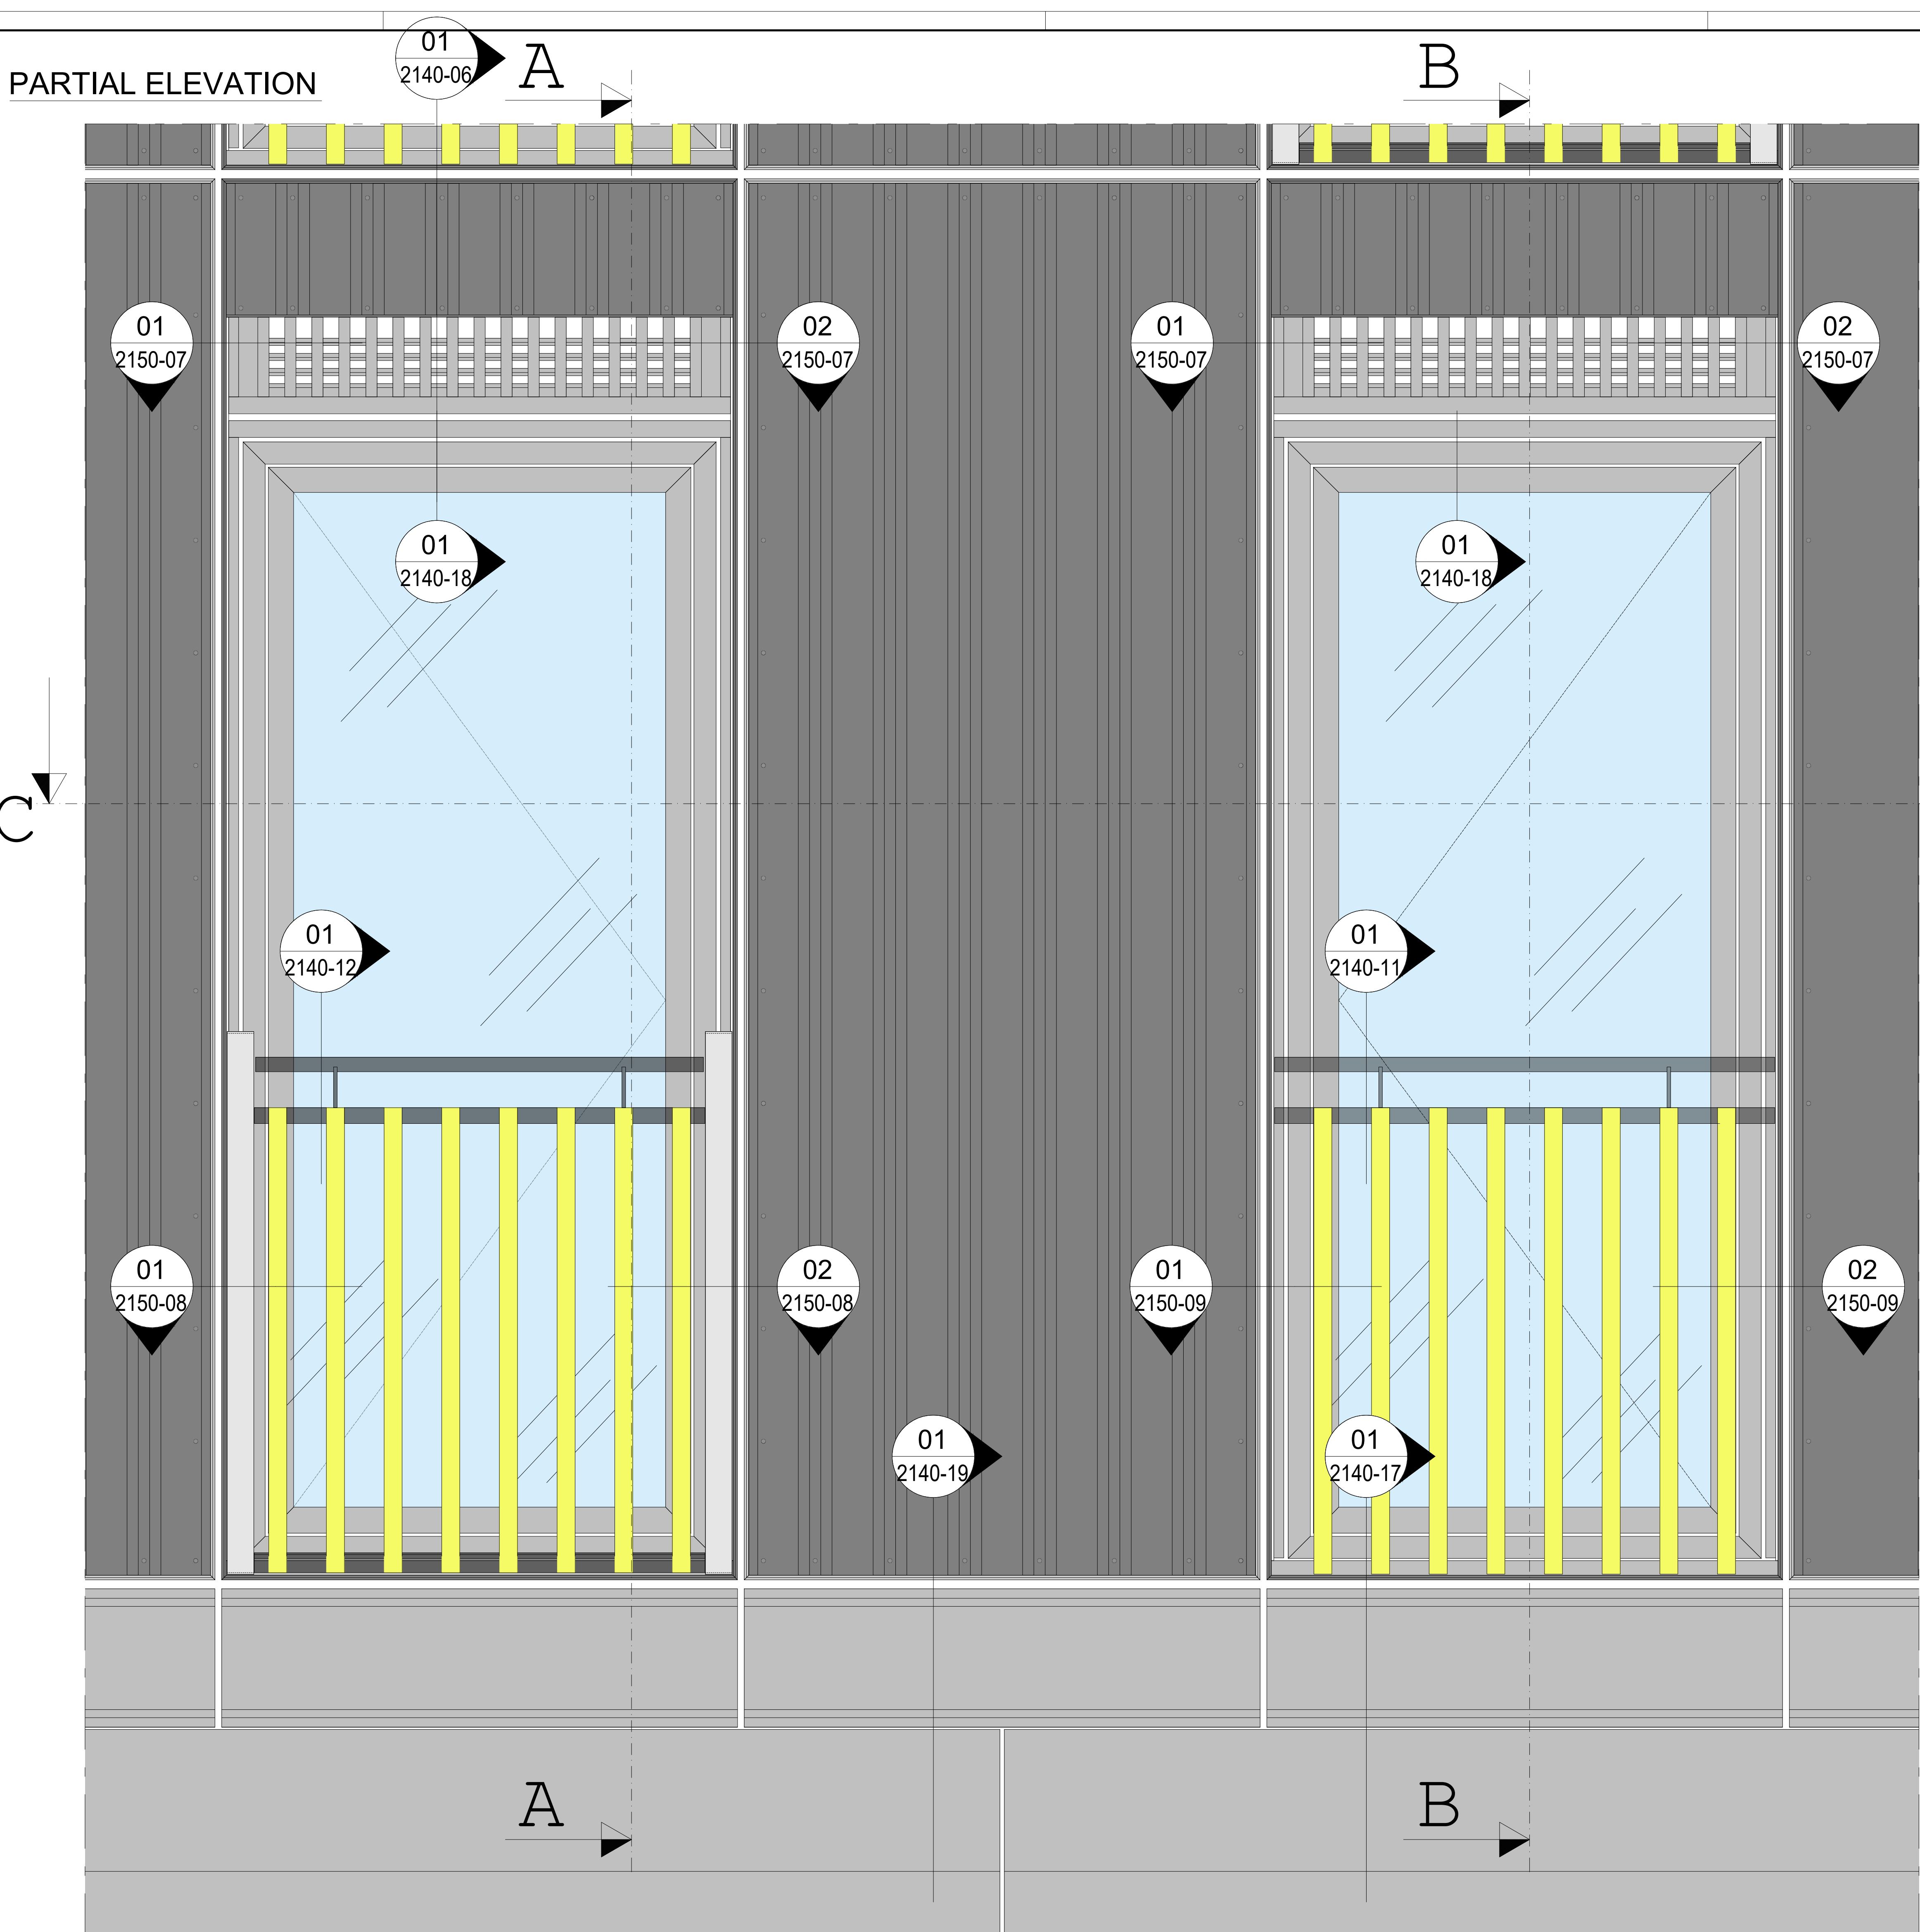


SECTION C-C

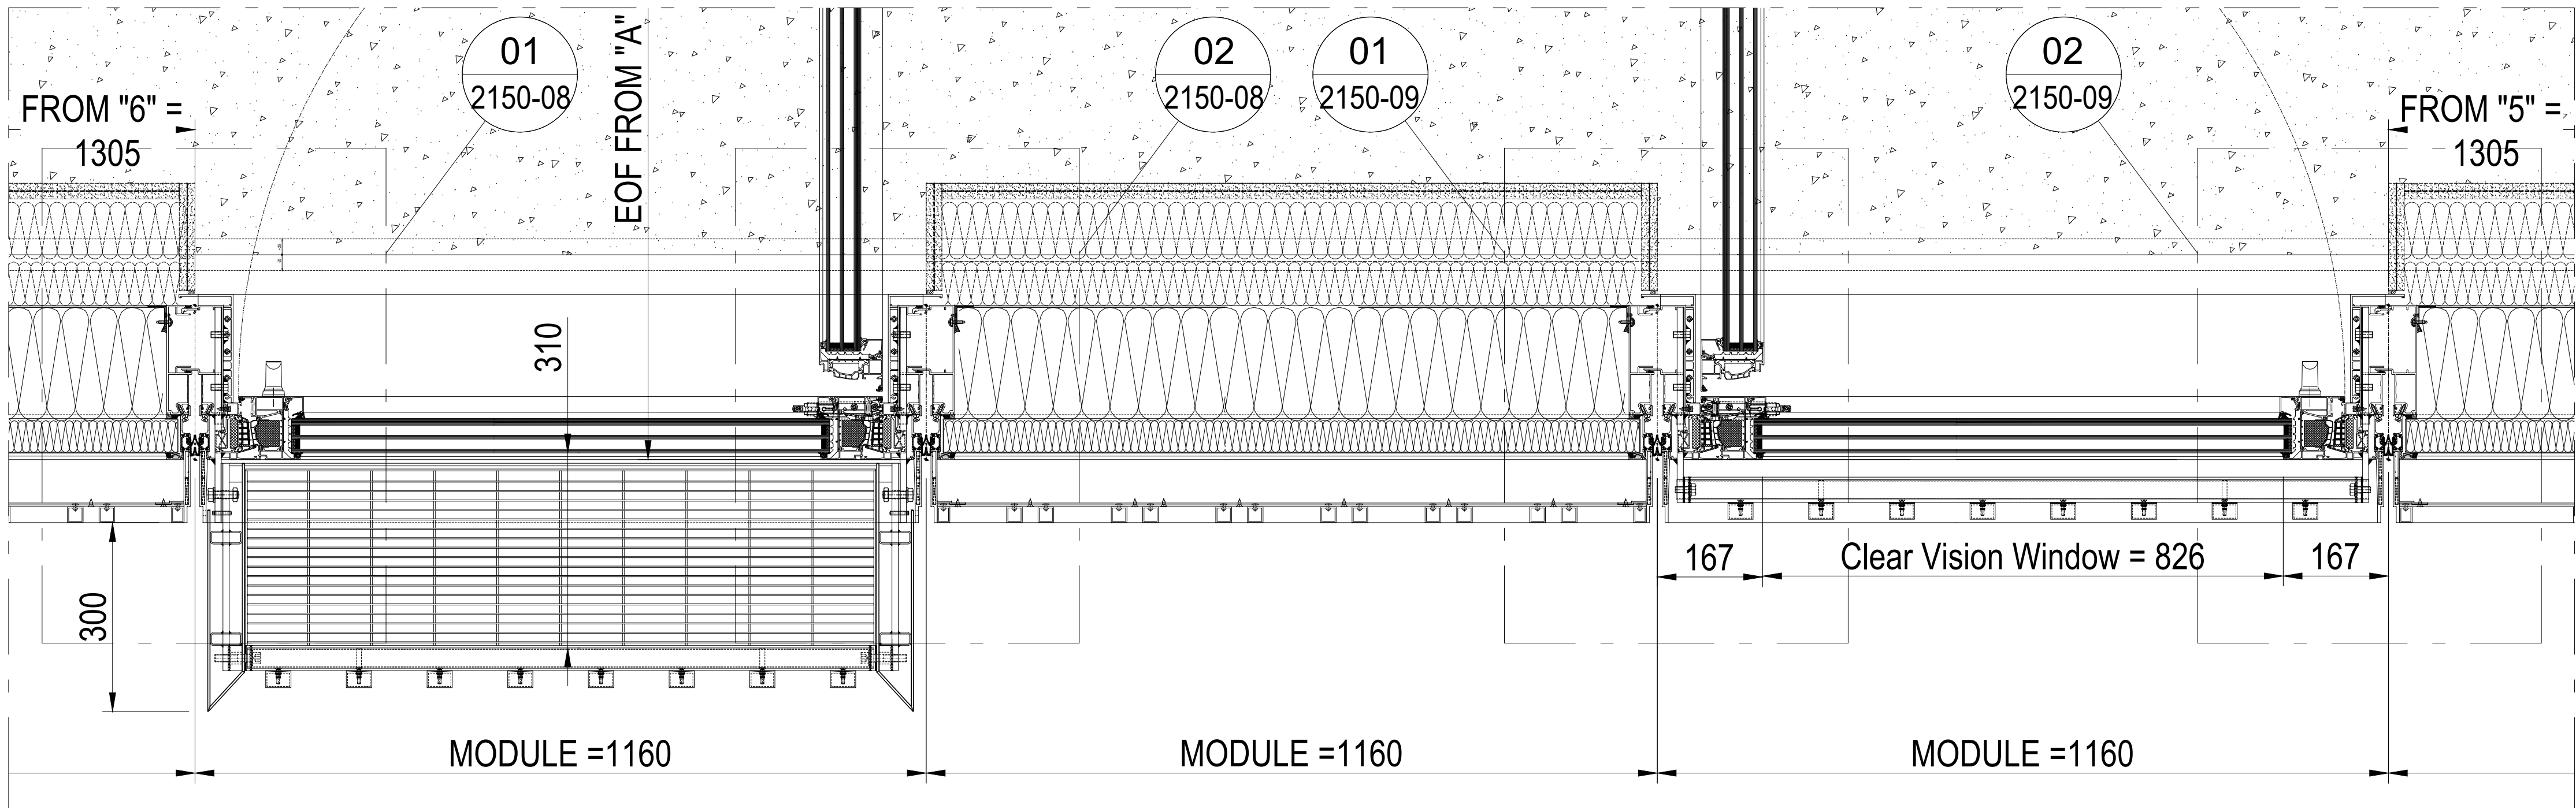


SECTION A-A

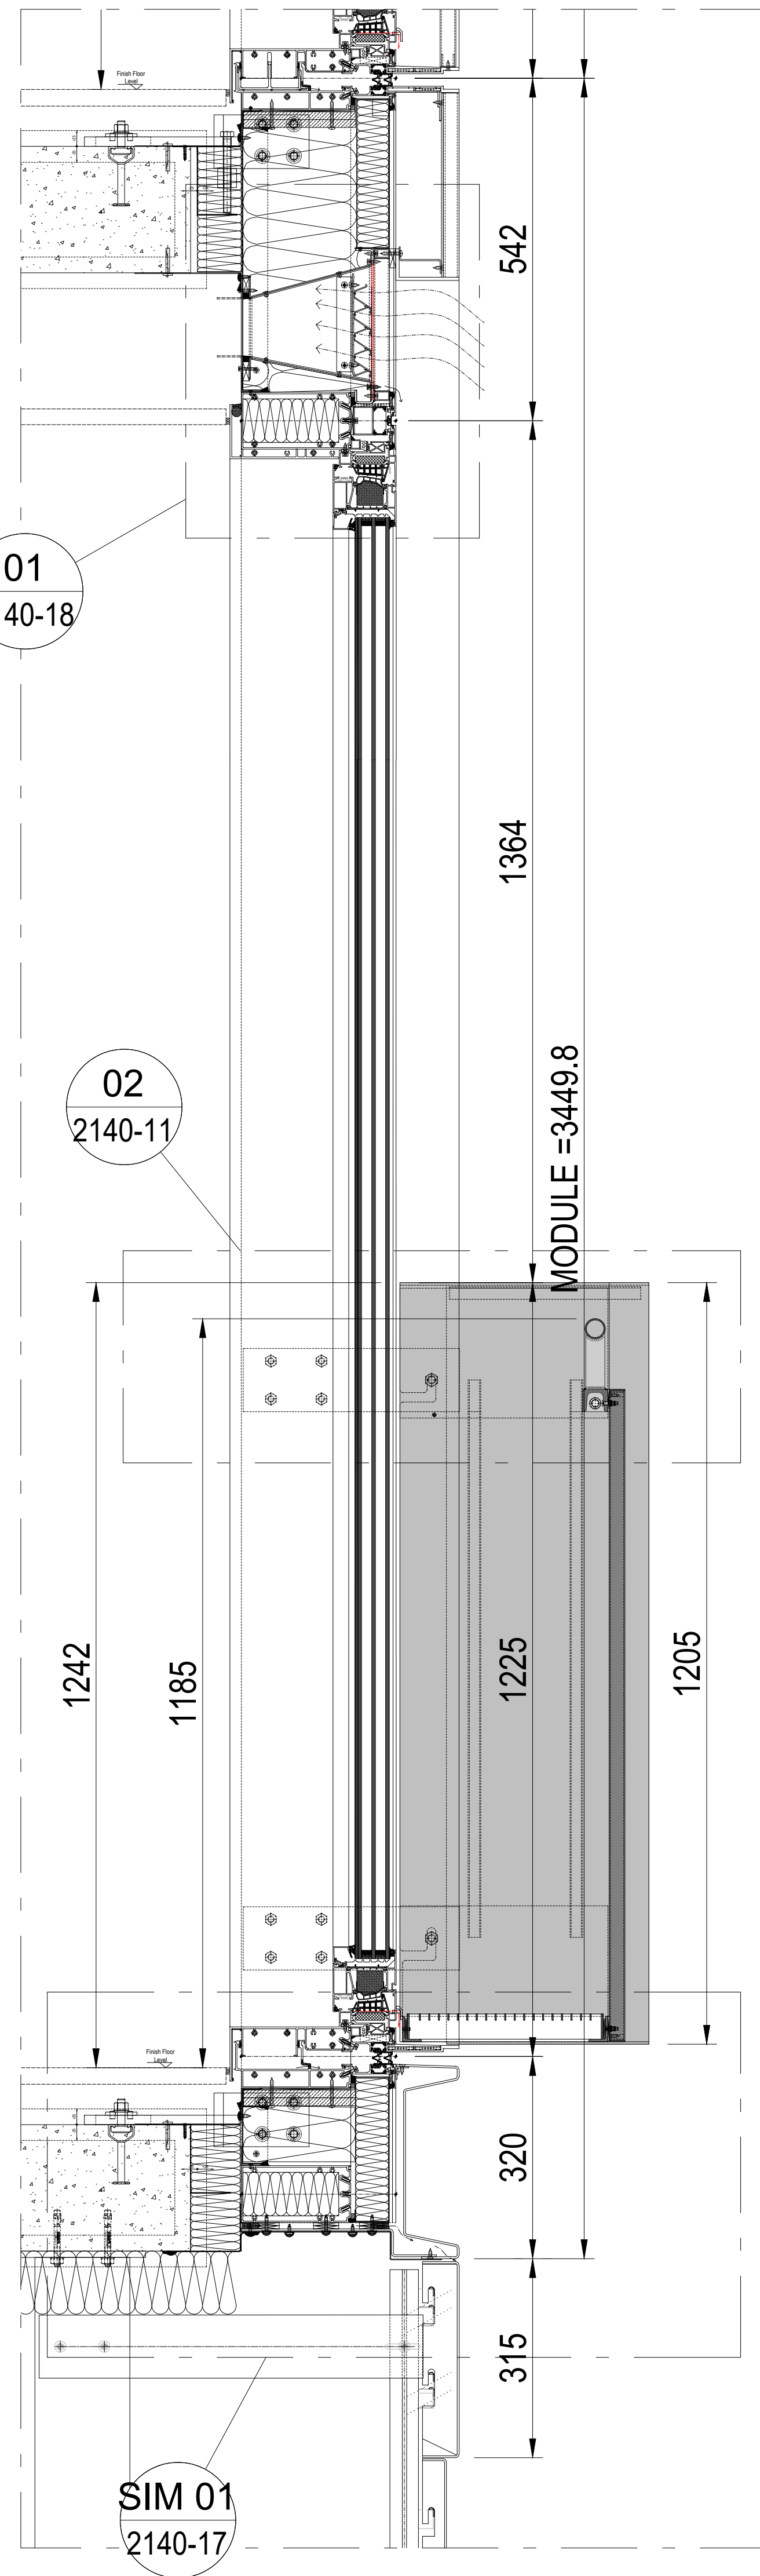

SECTION B-B

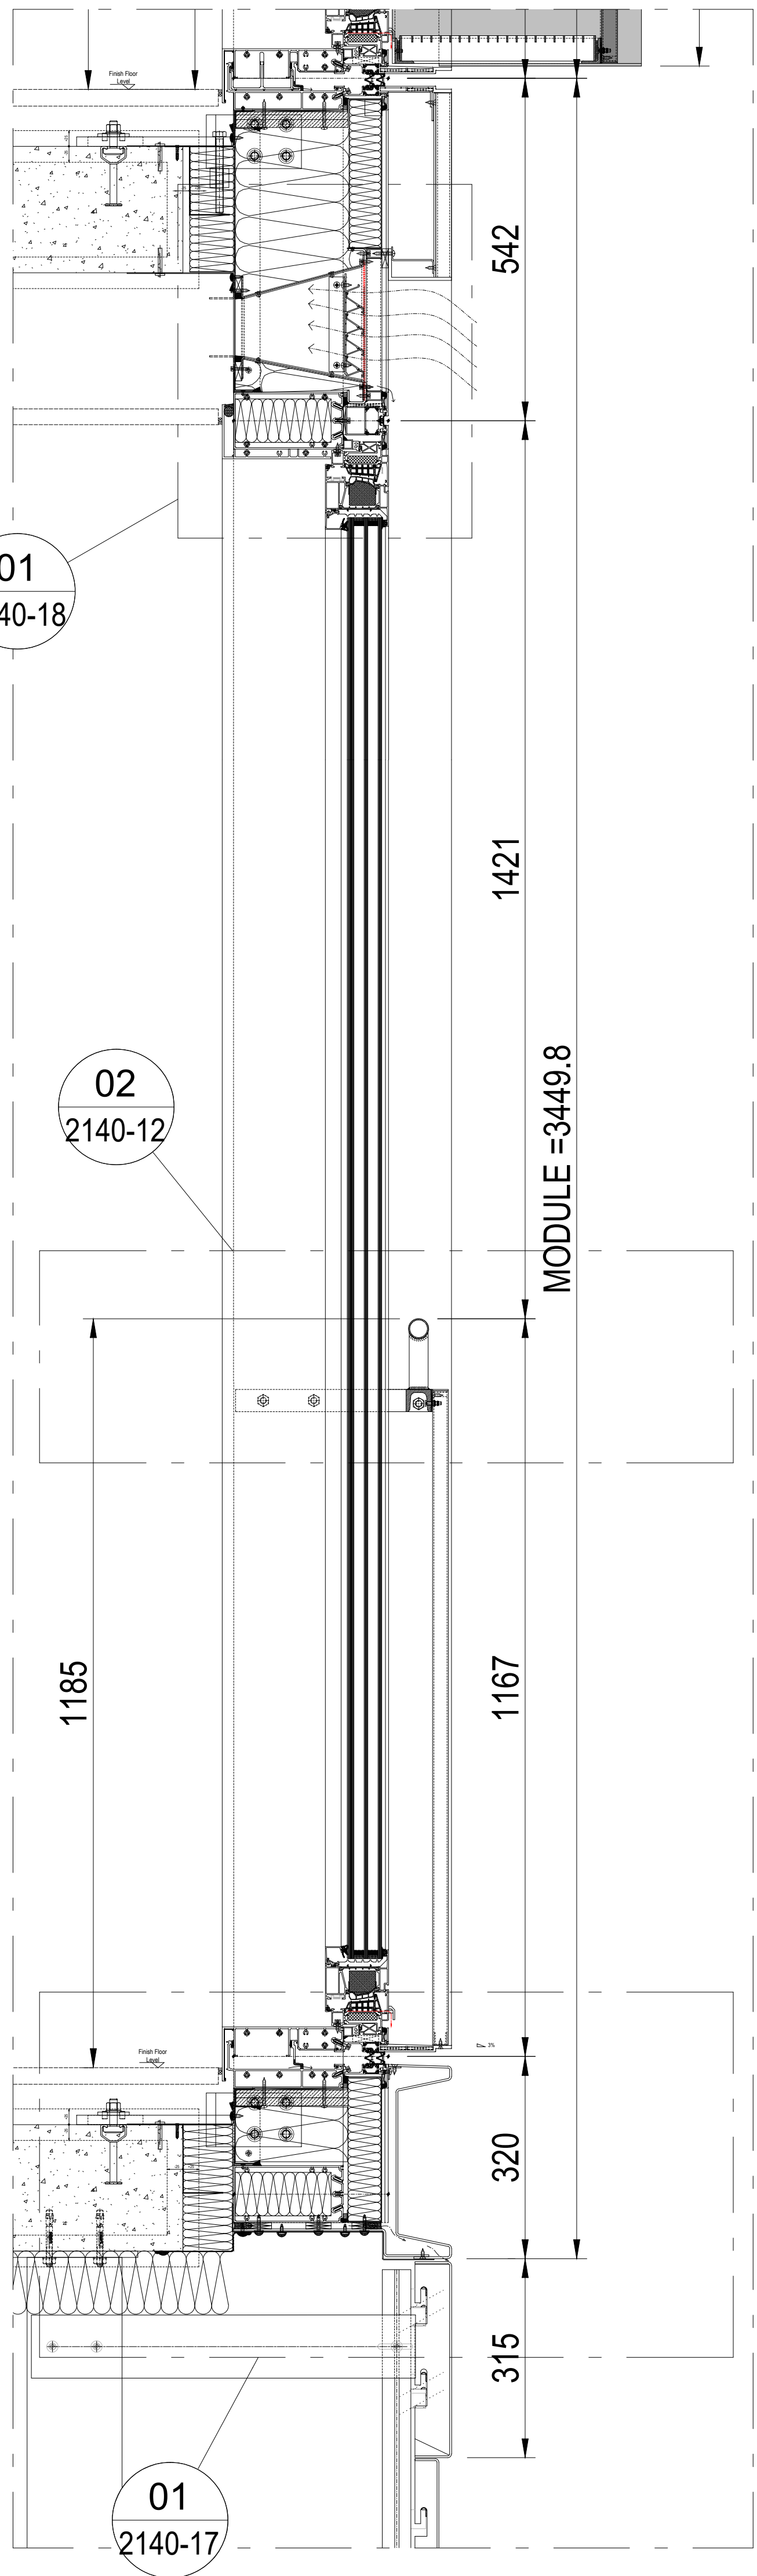

KEY PLAN

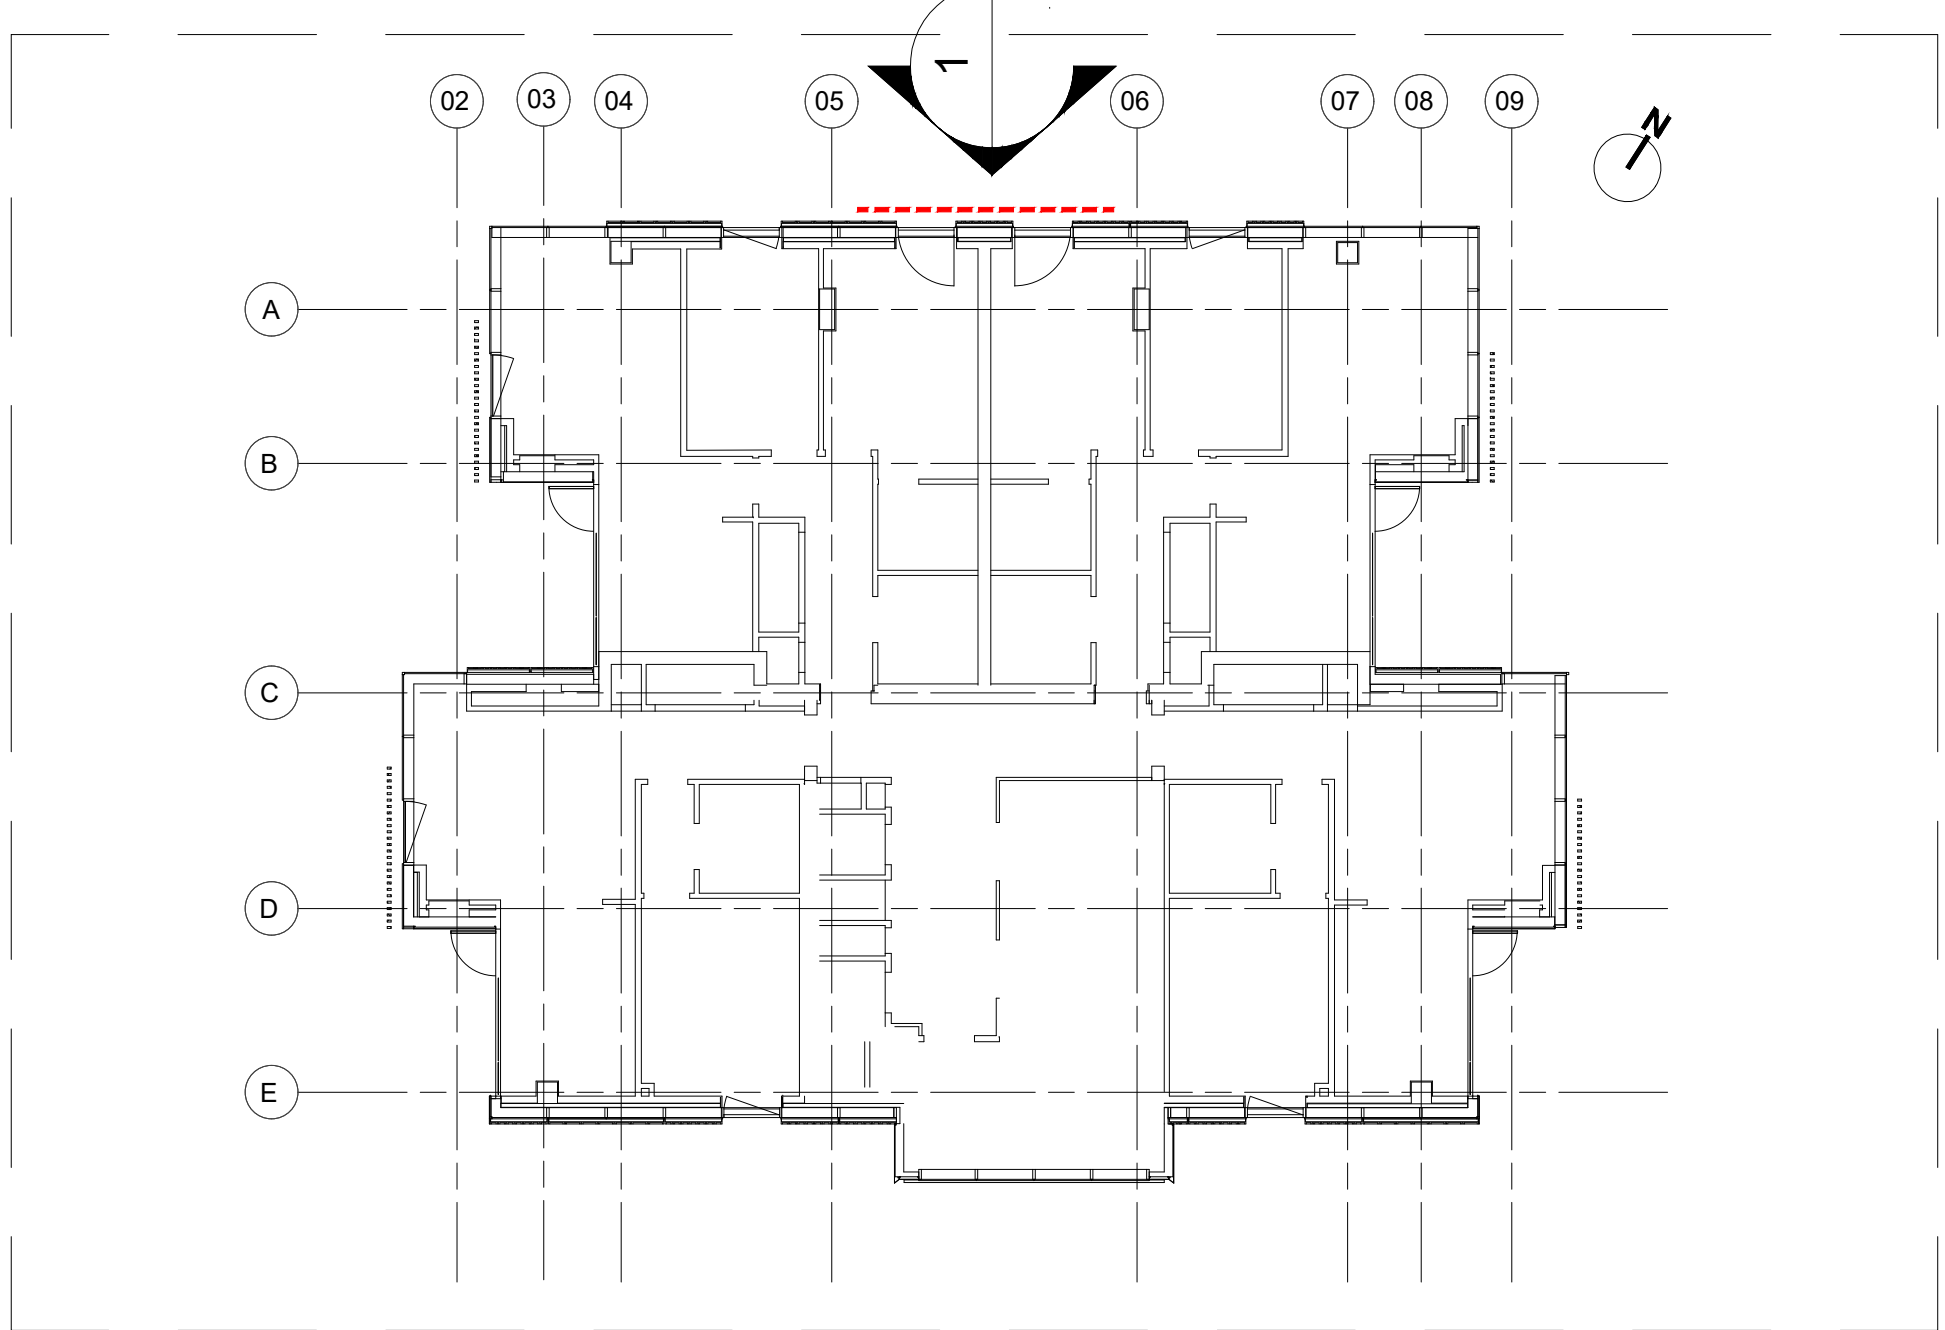


Proprietary Note:
The copyright of this drawing remains with us. No copies may be taken without our written consent nor the drawing made available to third parties. Legal action will be taken in case of breach of the above requirement.

NOTES:

Design Architect
Stiff + Trevillon Architects Ltd
16 Woodfield Road, London W9 2BE

Client
Henry Construction Projects Ltd
Church Rd, Cranford, Middlesex, TW5 9RY

Project name
BRILL PLACE RESIDENTIAL TOWER
Brill Place, London

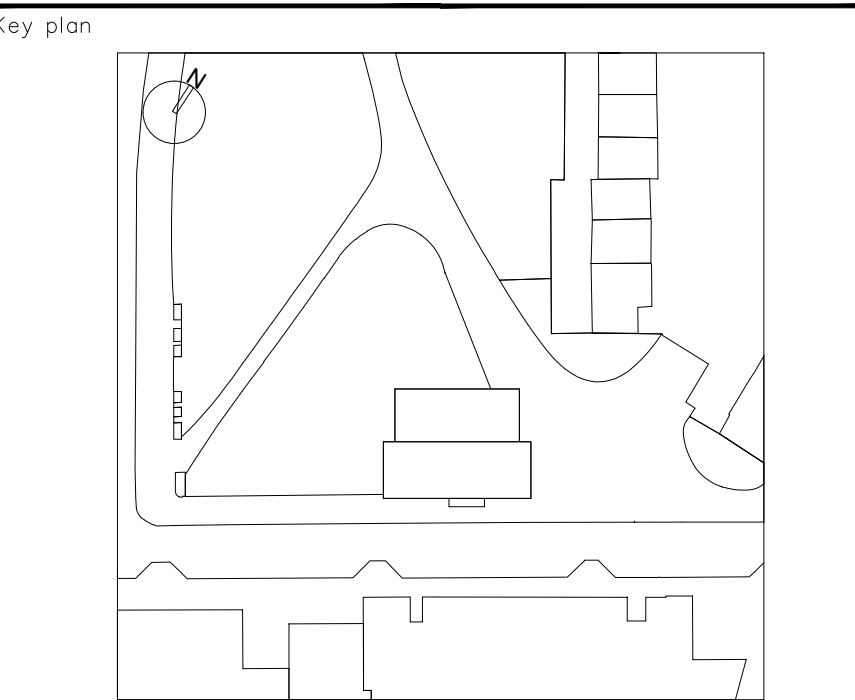

bluesteel
EXCELLENCE FOR ARCHITECTURE
Via Vittorio Veneto, 15 - 00187 Roma (RM) Italy
Phone: 06-58-500103 - Fax: 06-58-500498

Unitized System Facade
EWS01 - Partial Elevations
Balcony At North Elevation Lvl 1

Drawn by: A. Zanin
Checked by: D. Da Re
Approved by: L. De Noni
Scale (A0 size): 1:20
First date of issue: 26.02.2021
Revision No.: 00
Drawing No.: 0182-2125-03
Status: -
DIVULGATION AND REPRODUCTION FORBIDDEN BY LAW