


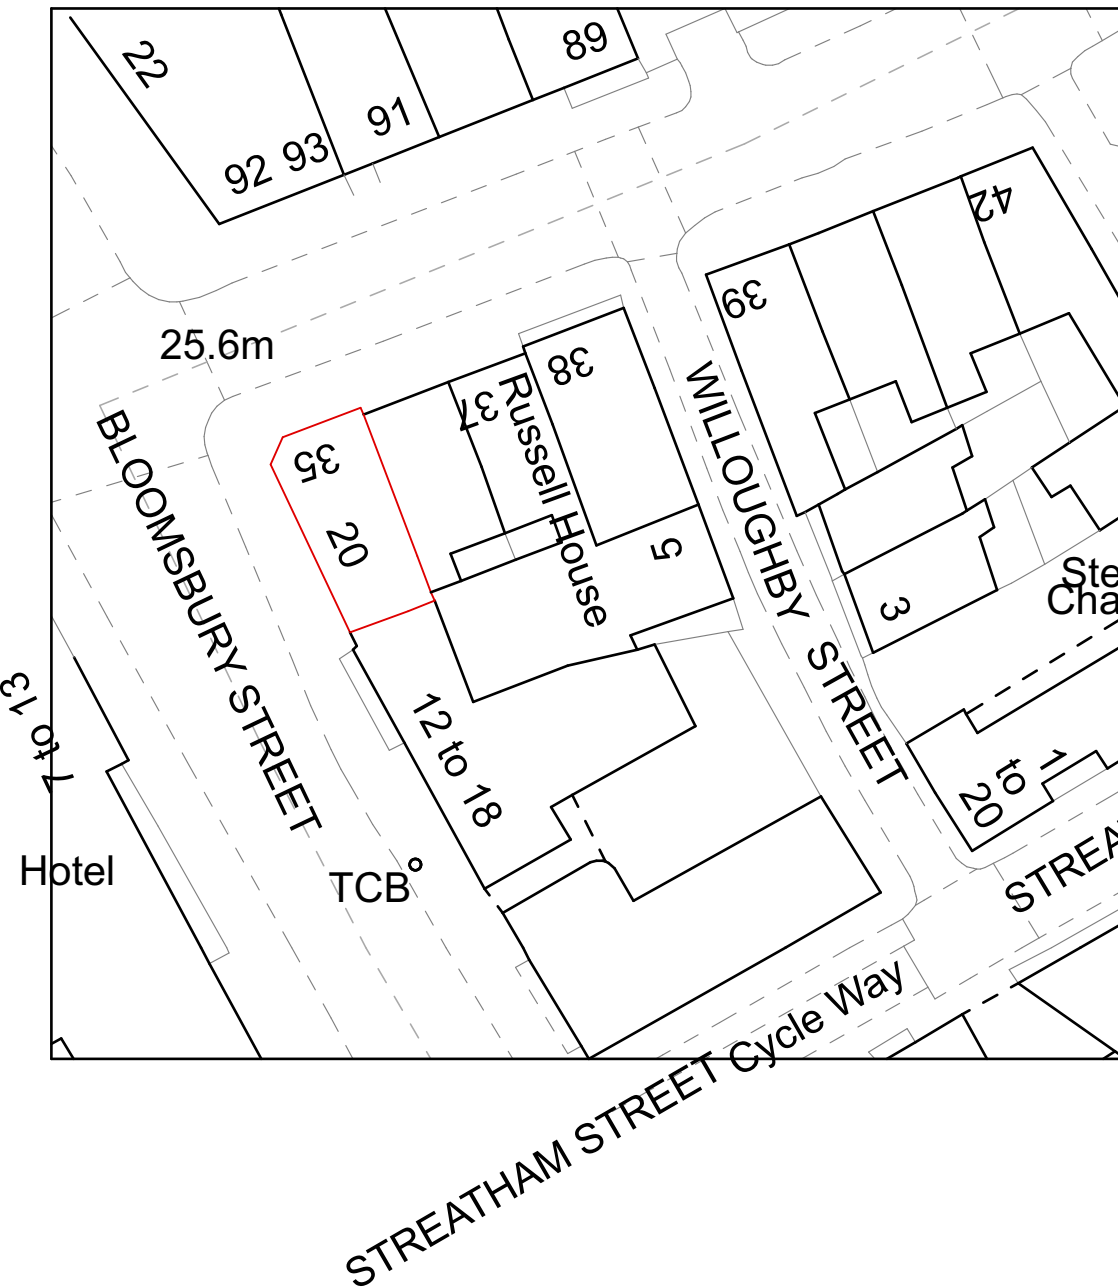


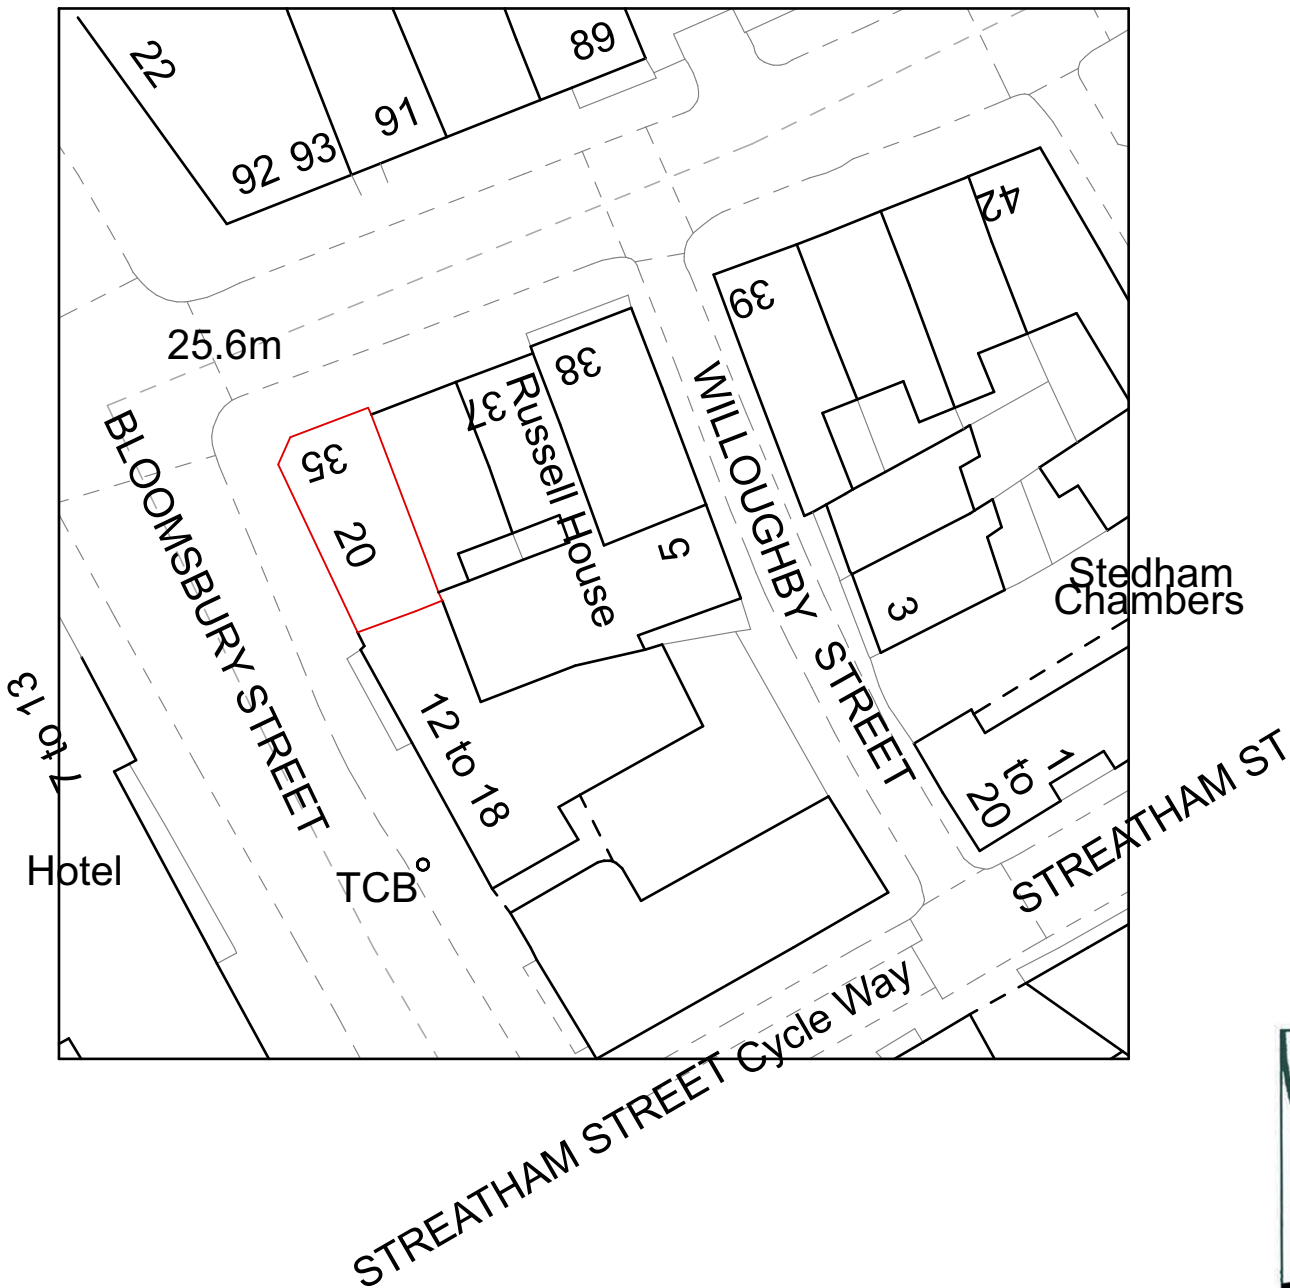


EXISTING SITE PLAN

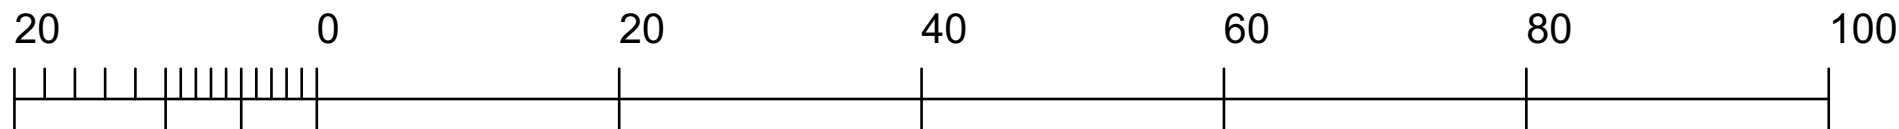

PROPOSED SITE PLAN

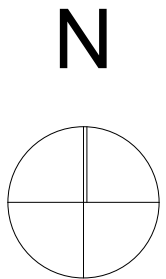

Metres

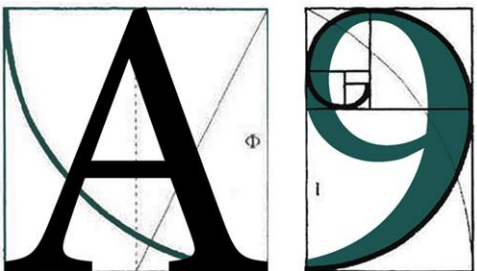

ARCHITECTURE

255 London Road, Hadleigh, Essex, SS7 2BN
 Info@A9Architecture.co.uk
 Tel: 01702558888

Project:
 20 Bloomsbury Street
 Bloomsbury, London
 WC1B 3QA

Drawing Title:
 Site plan

Client:
 Pang Partnership

Drawn: TV	Checked: DP	Date: 14/01/2022	Scale: 1:500	Paper Size A3
Job no. 1391		Dwg. no. 02	Revision: G	☒ Preliminary ☐ Design ☐ Tender ☐ Contract ☐ Working