



INDICATIVE INTERNAL LAYOUTS
FOR ILLUSTRATIVE PURPOSES ONLY

STATUS:
PLANNING PURPOSES ONLY

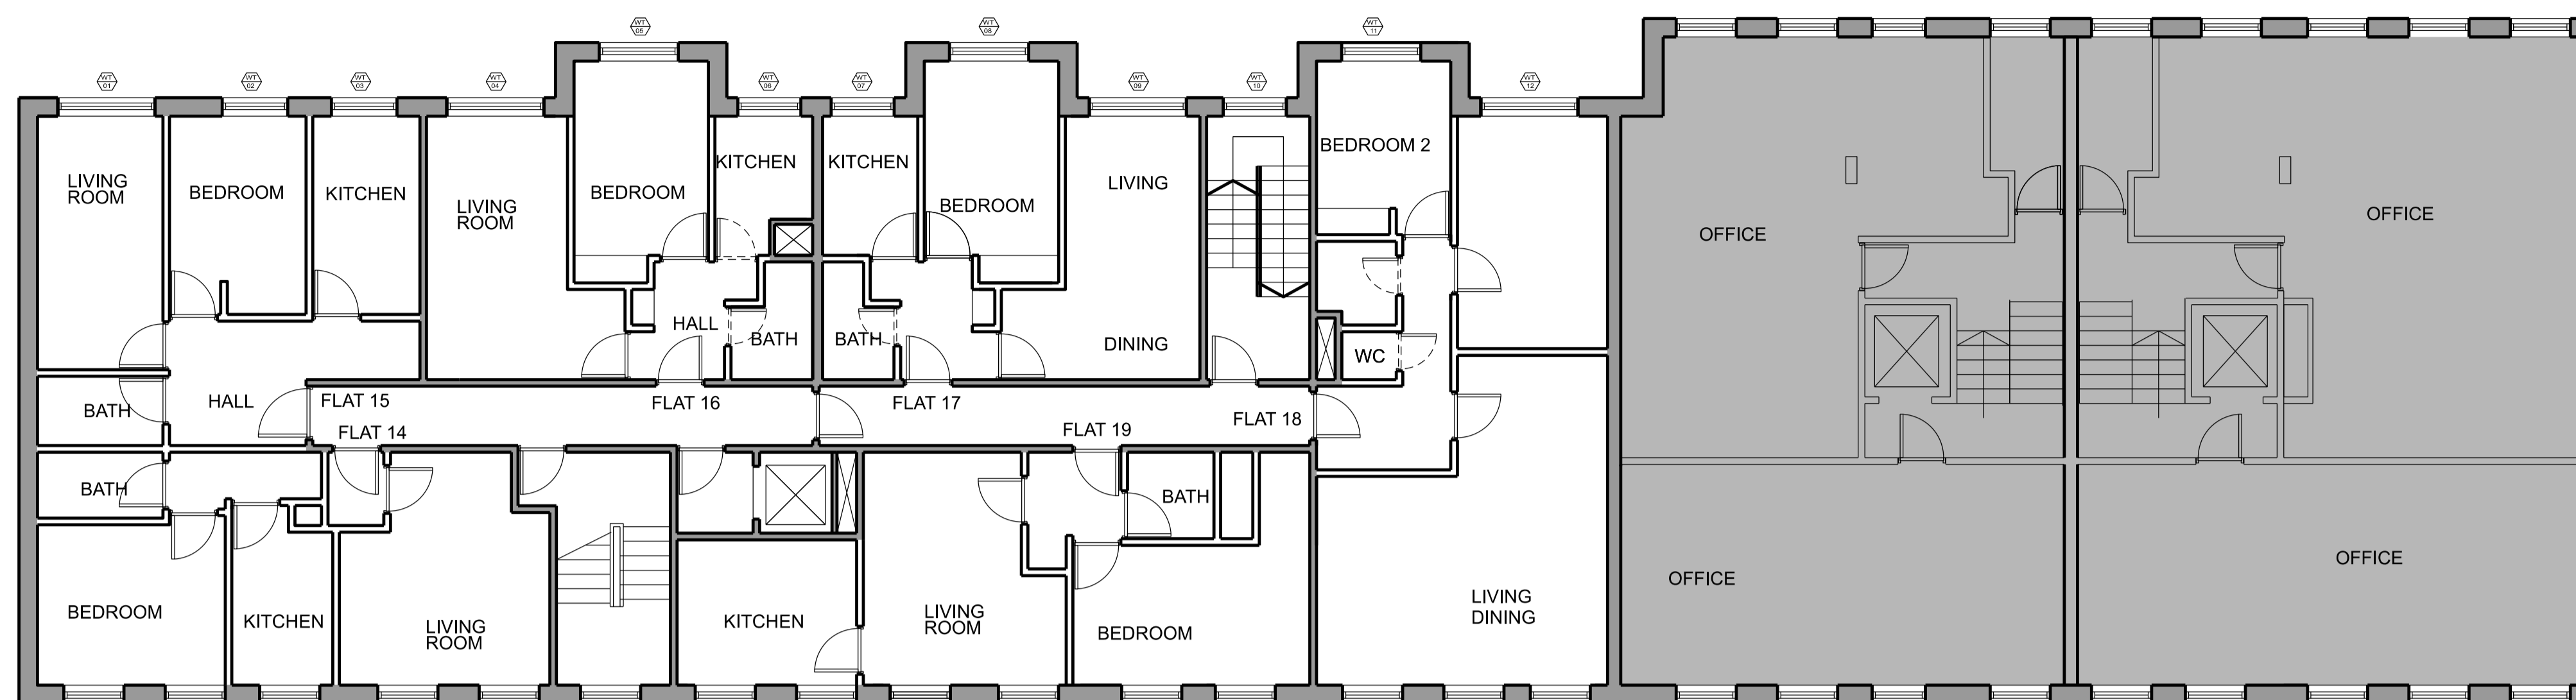

EXISTING THIRD FLOOR PLAN

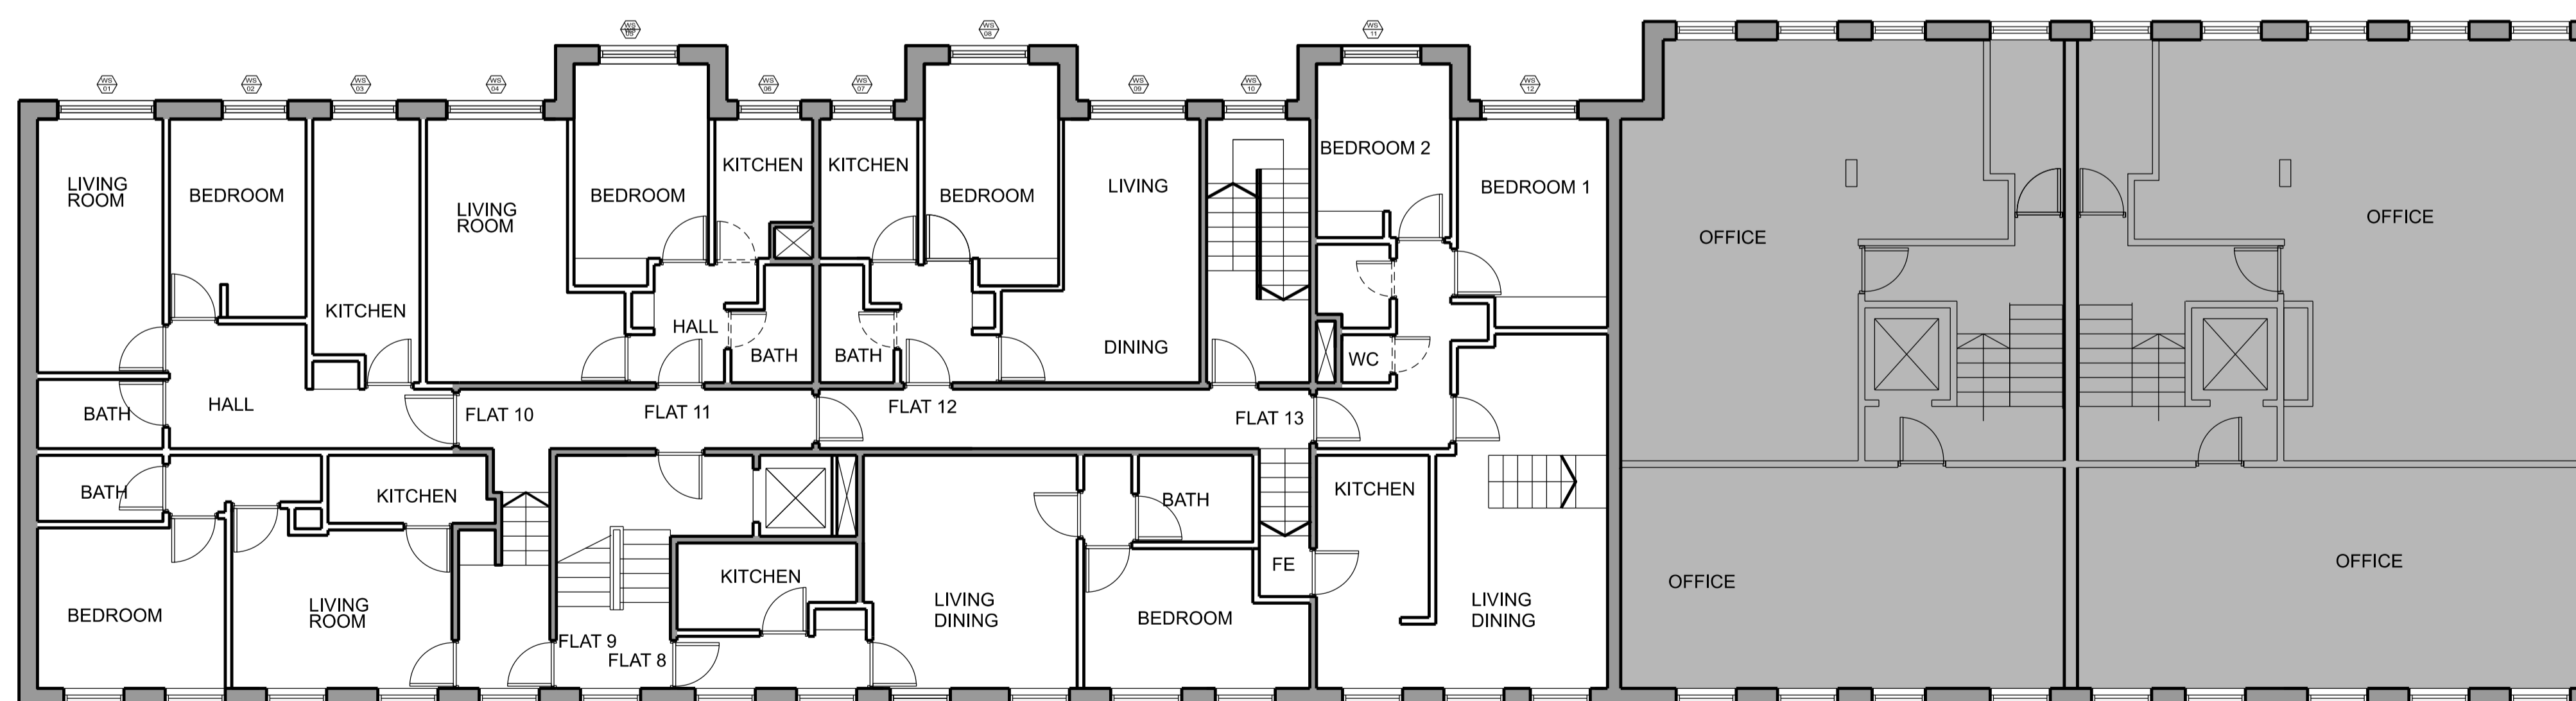

EXISTING SECOND FLOOR PLAN

REV DESCRIPTION INITIALS DATE
Job Name:
TAMAR HOUSE
TAVISTOCK PLACE
WC1H 9RD

Drawing Title
EXISTING SECOND
& THIRD FLOOR PLANS

Status
Planning

Date: 05/2021 Scale @ Size: 1:100@A1

Project Number: 03-2021- PL 01 Drawing Number: 003 Rev