



INDICATIVE INTERNAL LAYOUTS  
FOR ILLUSTRATIVE PURPOSES ONLY


STATUS:  
PLANNING PURPOSES ONLY

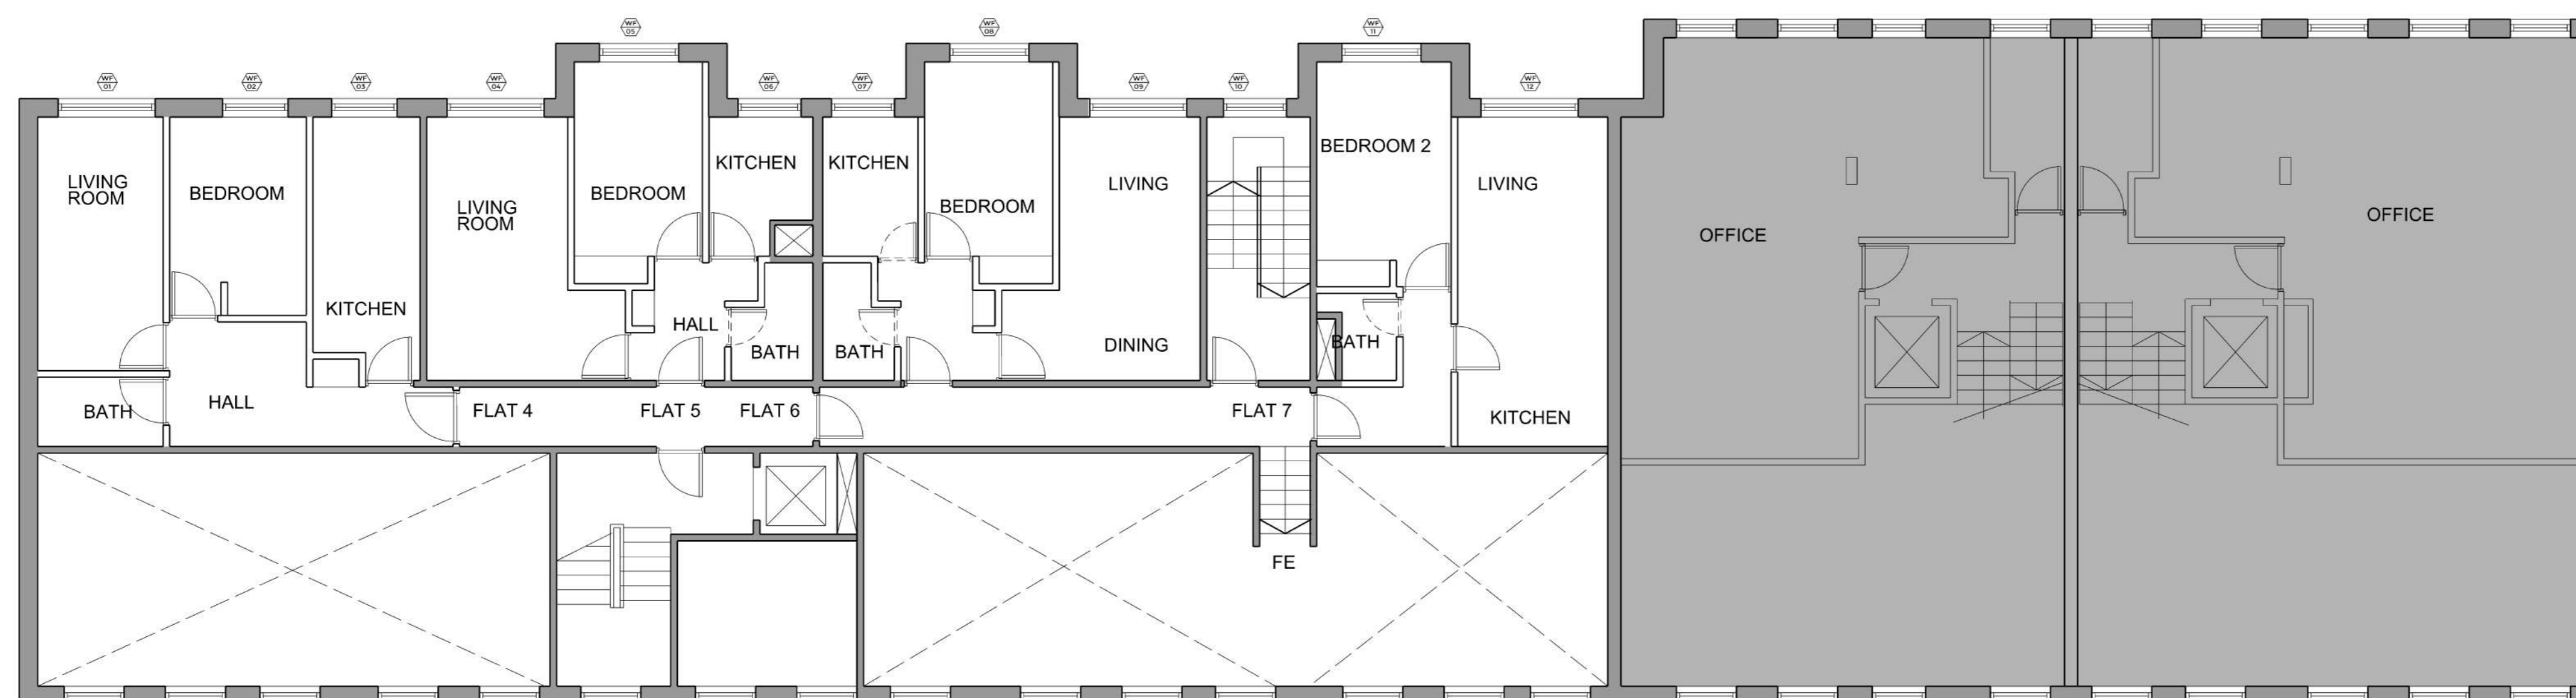

EXISTING FIRST FLOOR PLAN

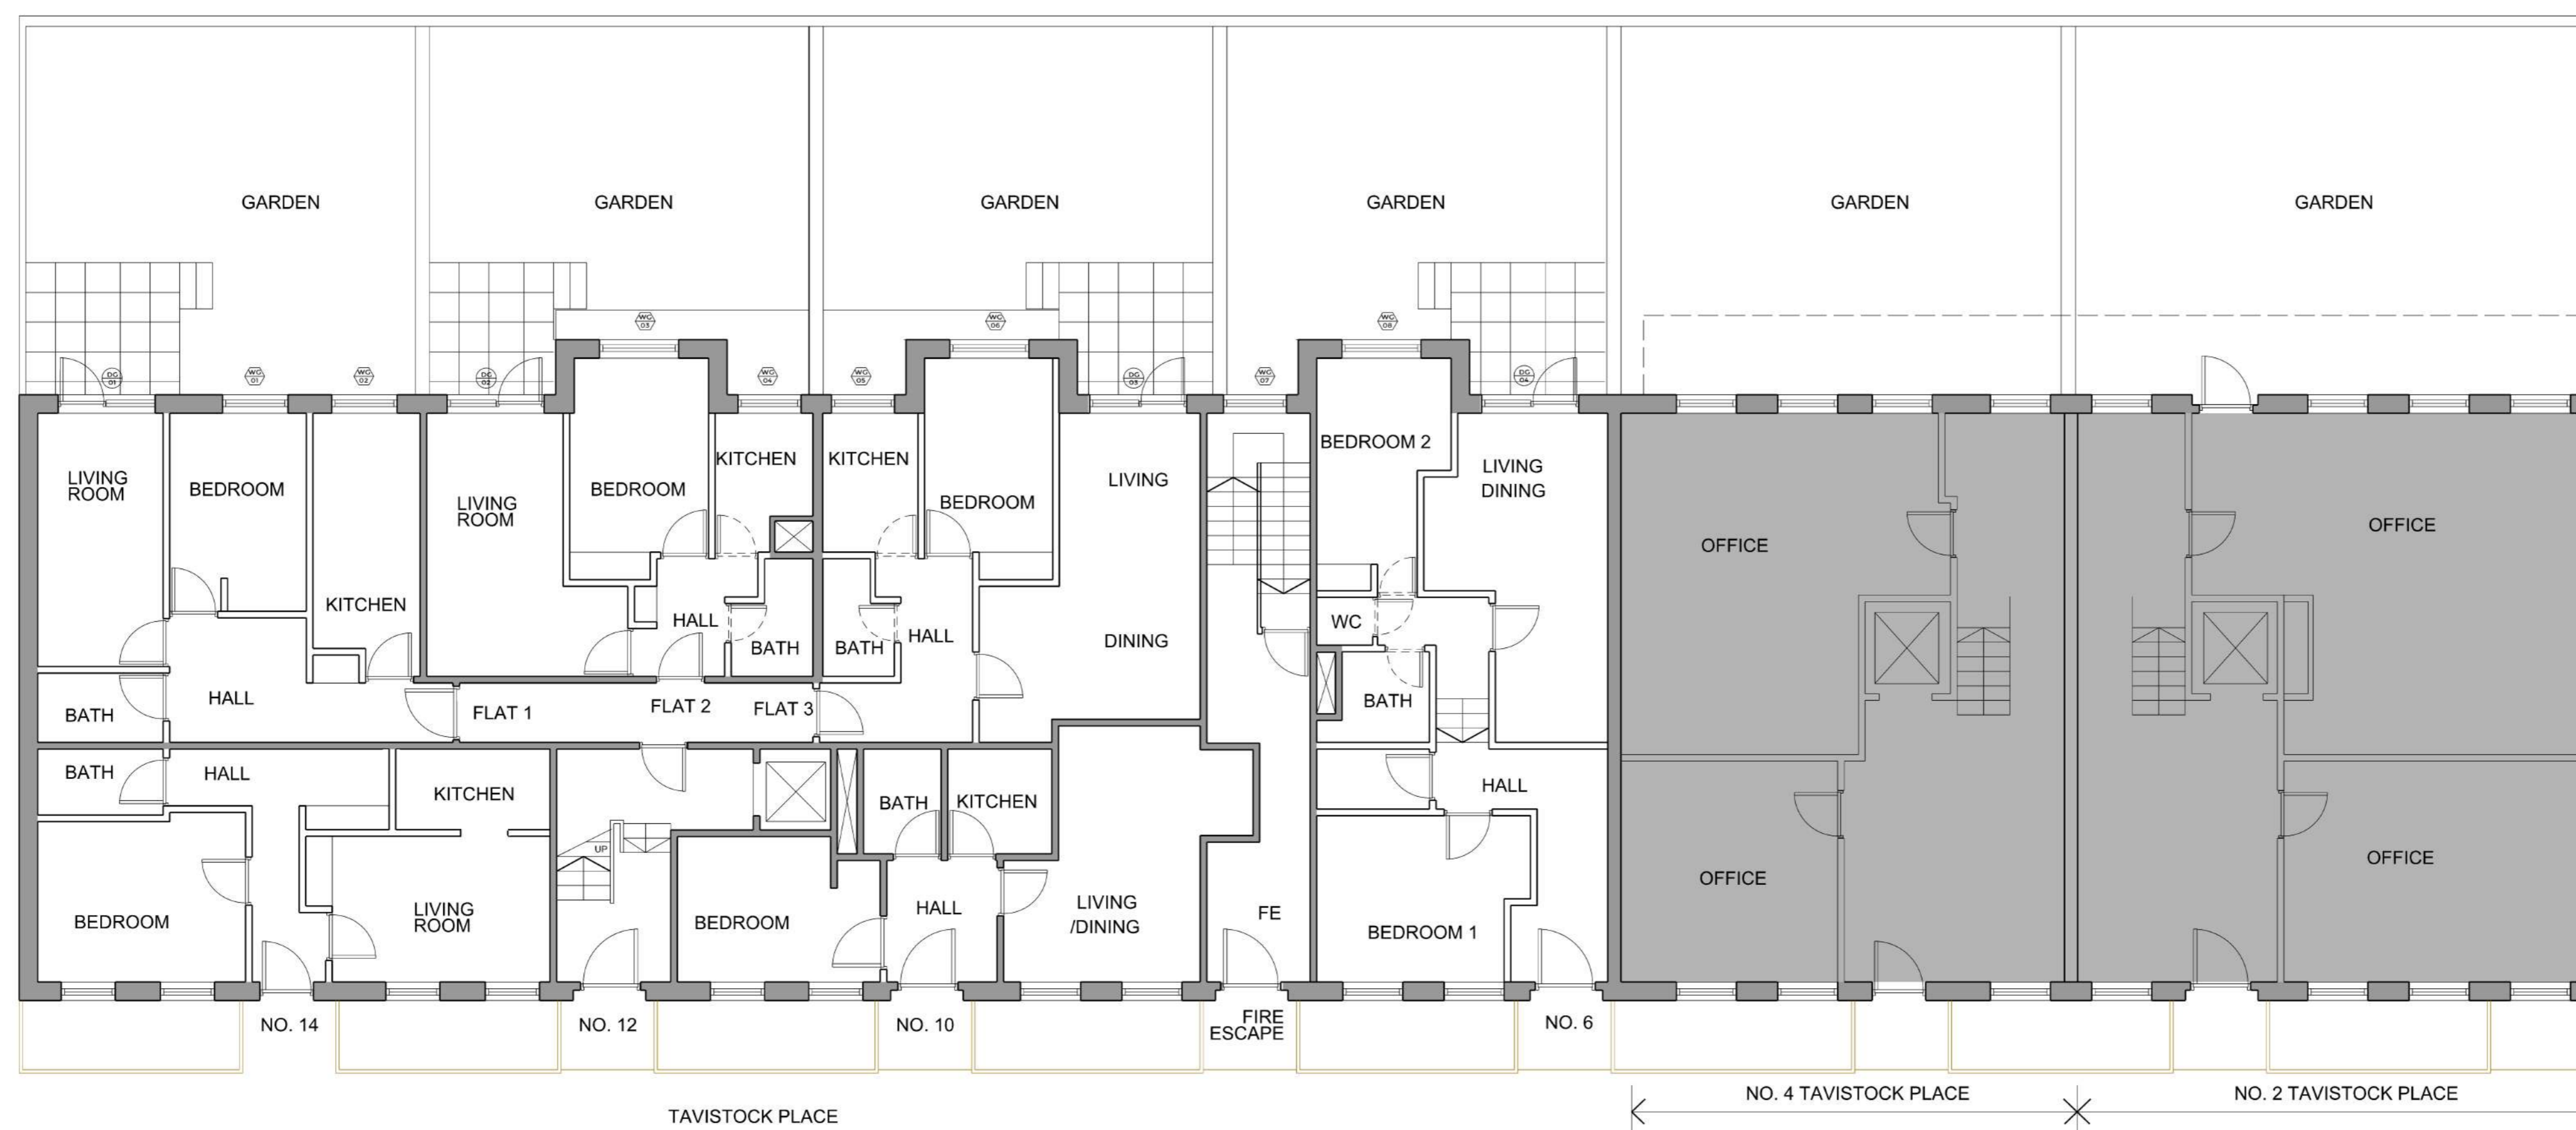

EXISTING GROUND FLOOR PLAN

 

REV	DESCRIPTION	INITIALS/DATE
01	TAMAR HOUSE TAVISTOCK PLACE WC1H 9RD	
Drawing Title EXISTING GROUND & FIRST FLOOR PLANS		
Status Planning		
Date: 05/2021	Scale @ Size: 1:100@A1	
Project Number: 03-2021- PL 01	Drawing Number: 002	Rev: 002