



INDICATIVE INTERNAL LAYOUTS
FOR ILLUSTRATIVE PURPOSES ONLY

STATUS:
PLANNING PURPOSES ONLY

KEY:
LOCATIONS OF
REPLACEMENT WINDOWS

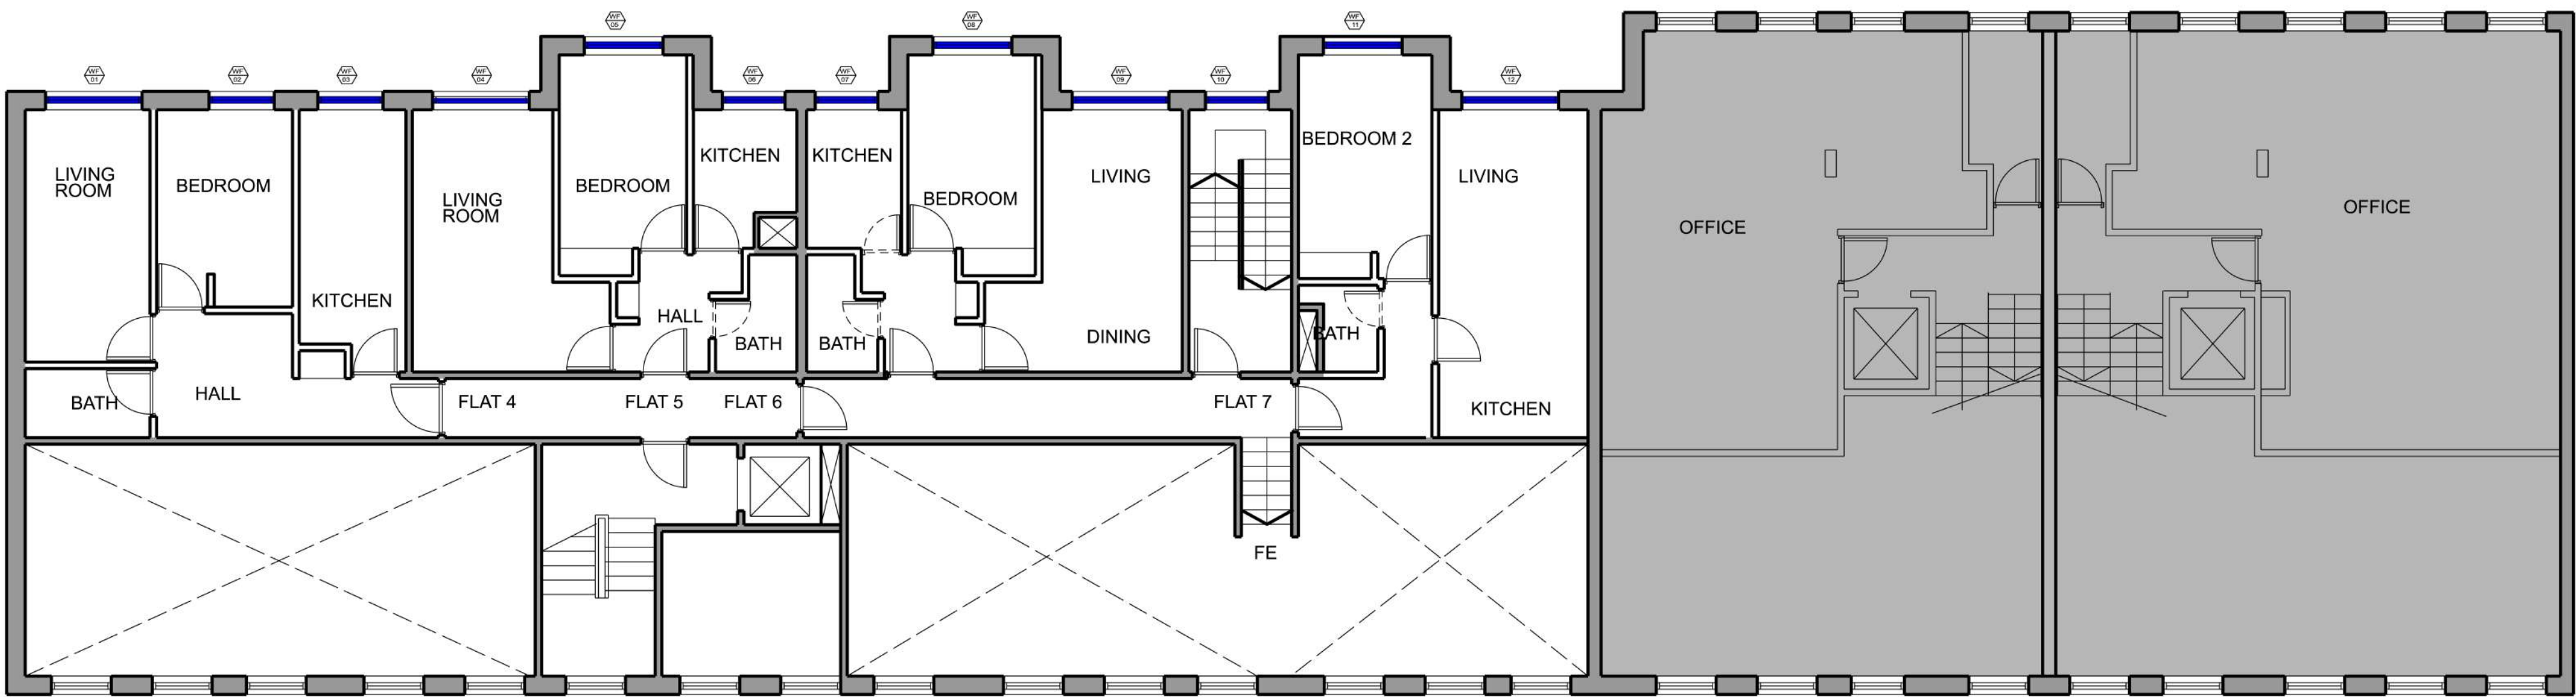

PROPOSED FIRST FLOOR PLAN

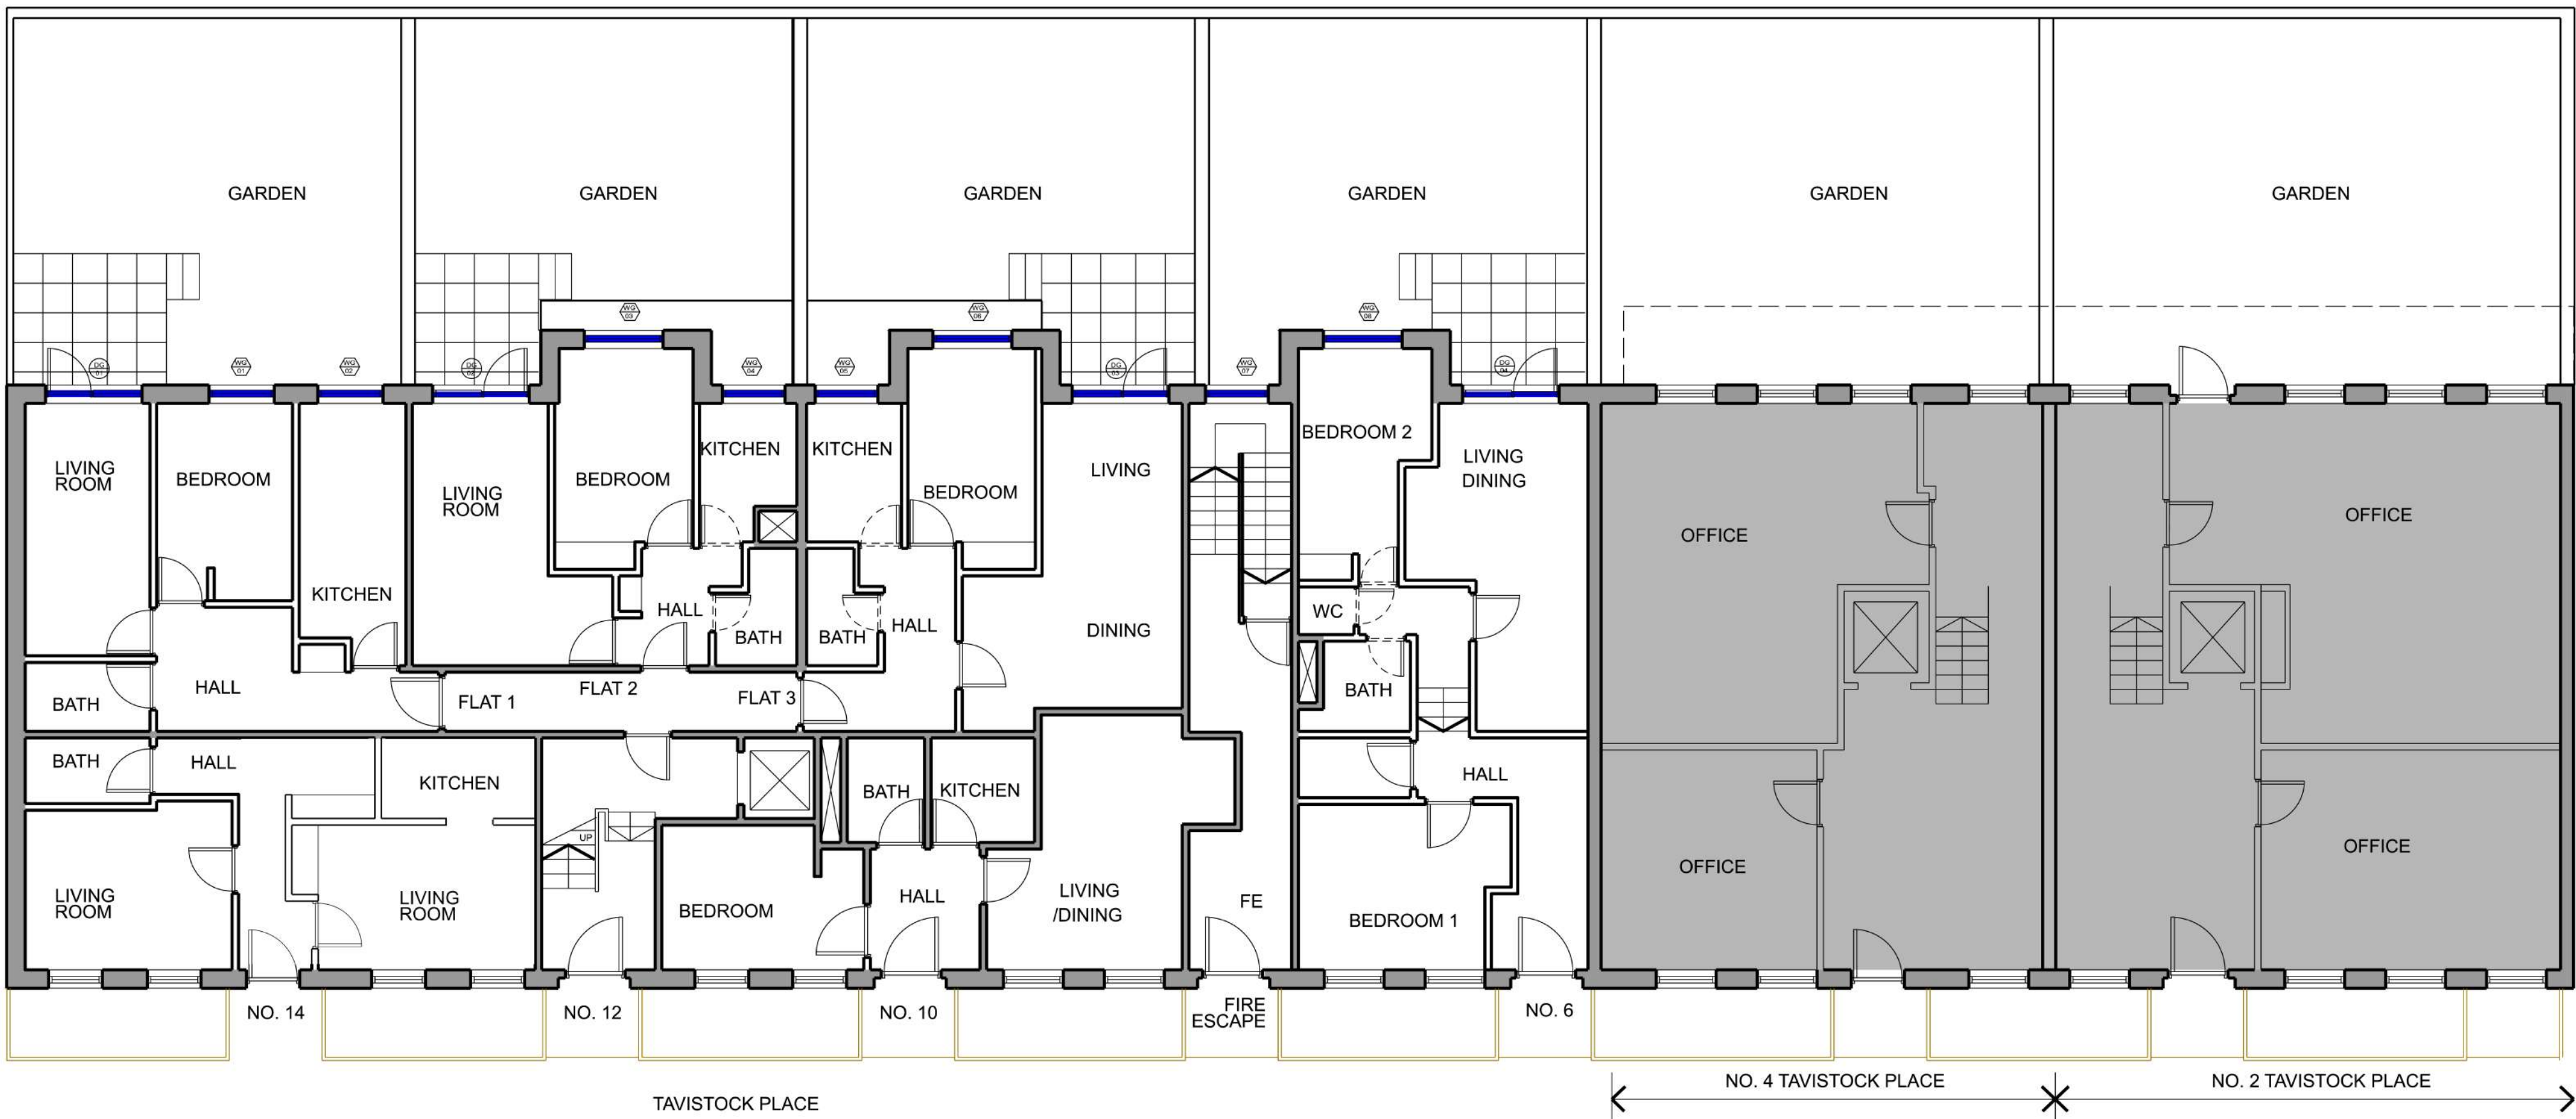

PROPOSED GROUND FLOOR PLAN

REV	DESCRIPTION	INITIALS/ DATE
01	TAMAR HOUSE TAVISTOCK PLACE WC1H 9RD	
Drawing Title PROPOSED GROUND & FIRST FLOOR PLANS		
Status Planning		
Date 05/2021	Scale @ Size 1:100@A1	
Project Number 03-2021- PL 01	Drawing Number 007	Rev