



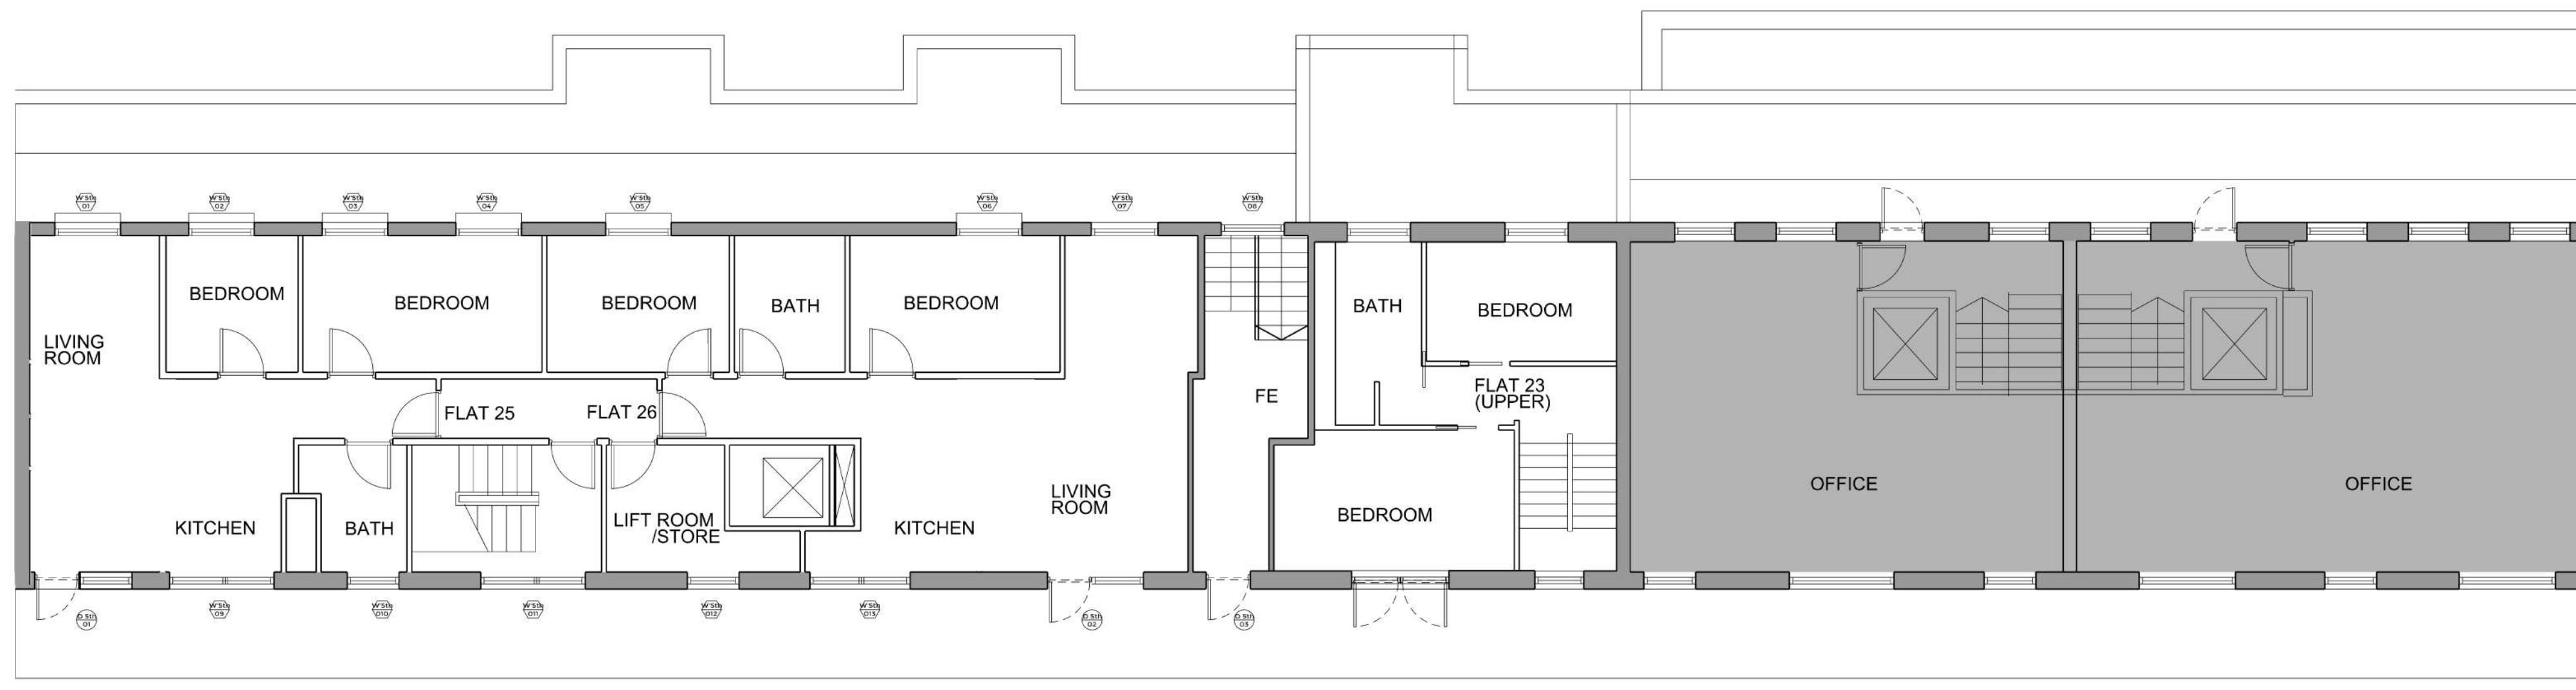

INDICATIVE INTERNAL LAYOUTS
FOR ILLUSTRATIVE PURPOSES ONLY

STATUS:
PLANNING PURPOSES ONLY

EXISTING FIFTH FLOOR PLAN

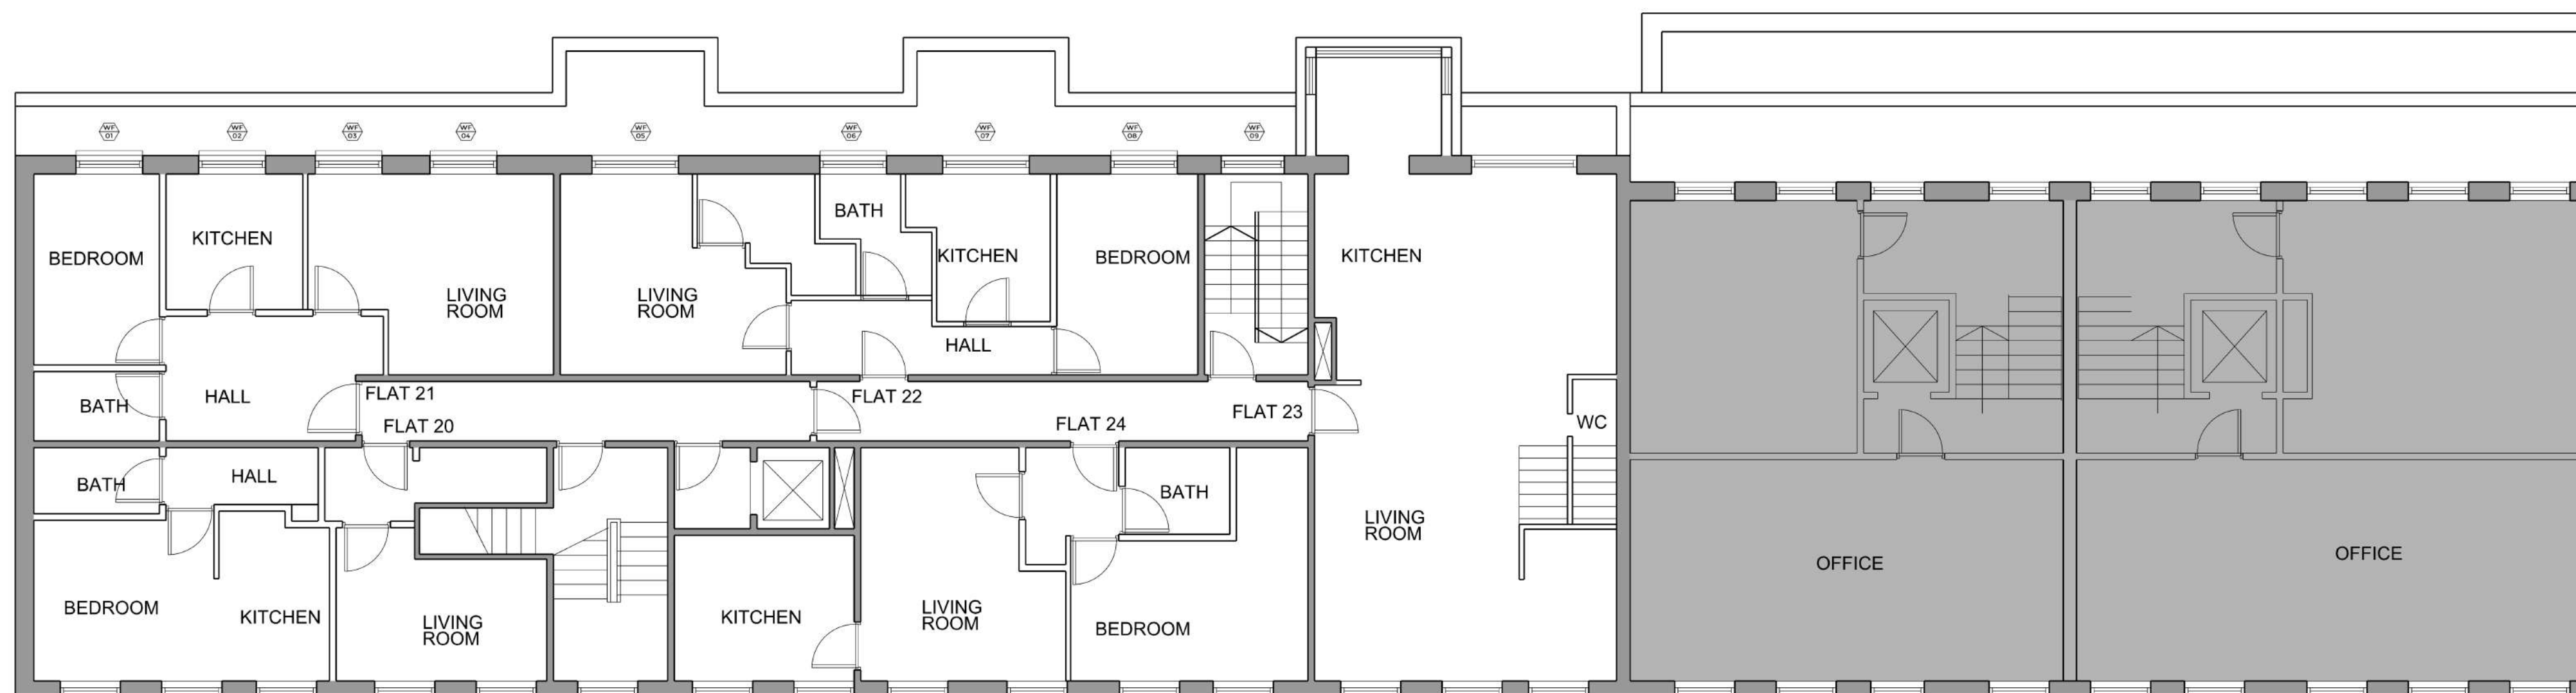

REV DESCRIPTION INITIALS/ DATE
JAB RUVY
TAMAR HOUSE
TAVISTOCK PLACE
WC1H 9RD

Drawing Title
EXISTING FOURTH
& FIFTH FLOOR PLANS

Status
Planning

Date: 05/2021 Scale @ Size: 1:100@A1

Project Number: 03-2021- PL 01 Drawing Number: 004 Rev

EXISTING FOURTH FLOOR PLAN