


REVISIONS
 REV DATE REVISION NOTES:
 A 2021.10.08 STAIRCASE TO THE NEW FLOOR ALTERED

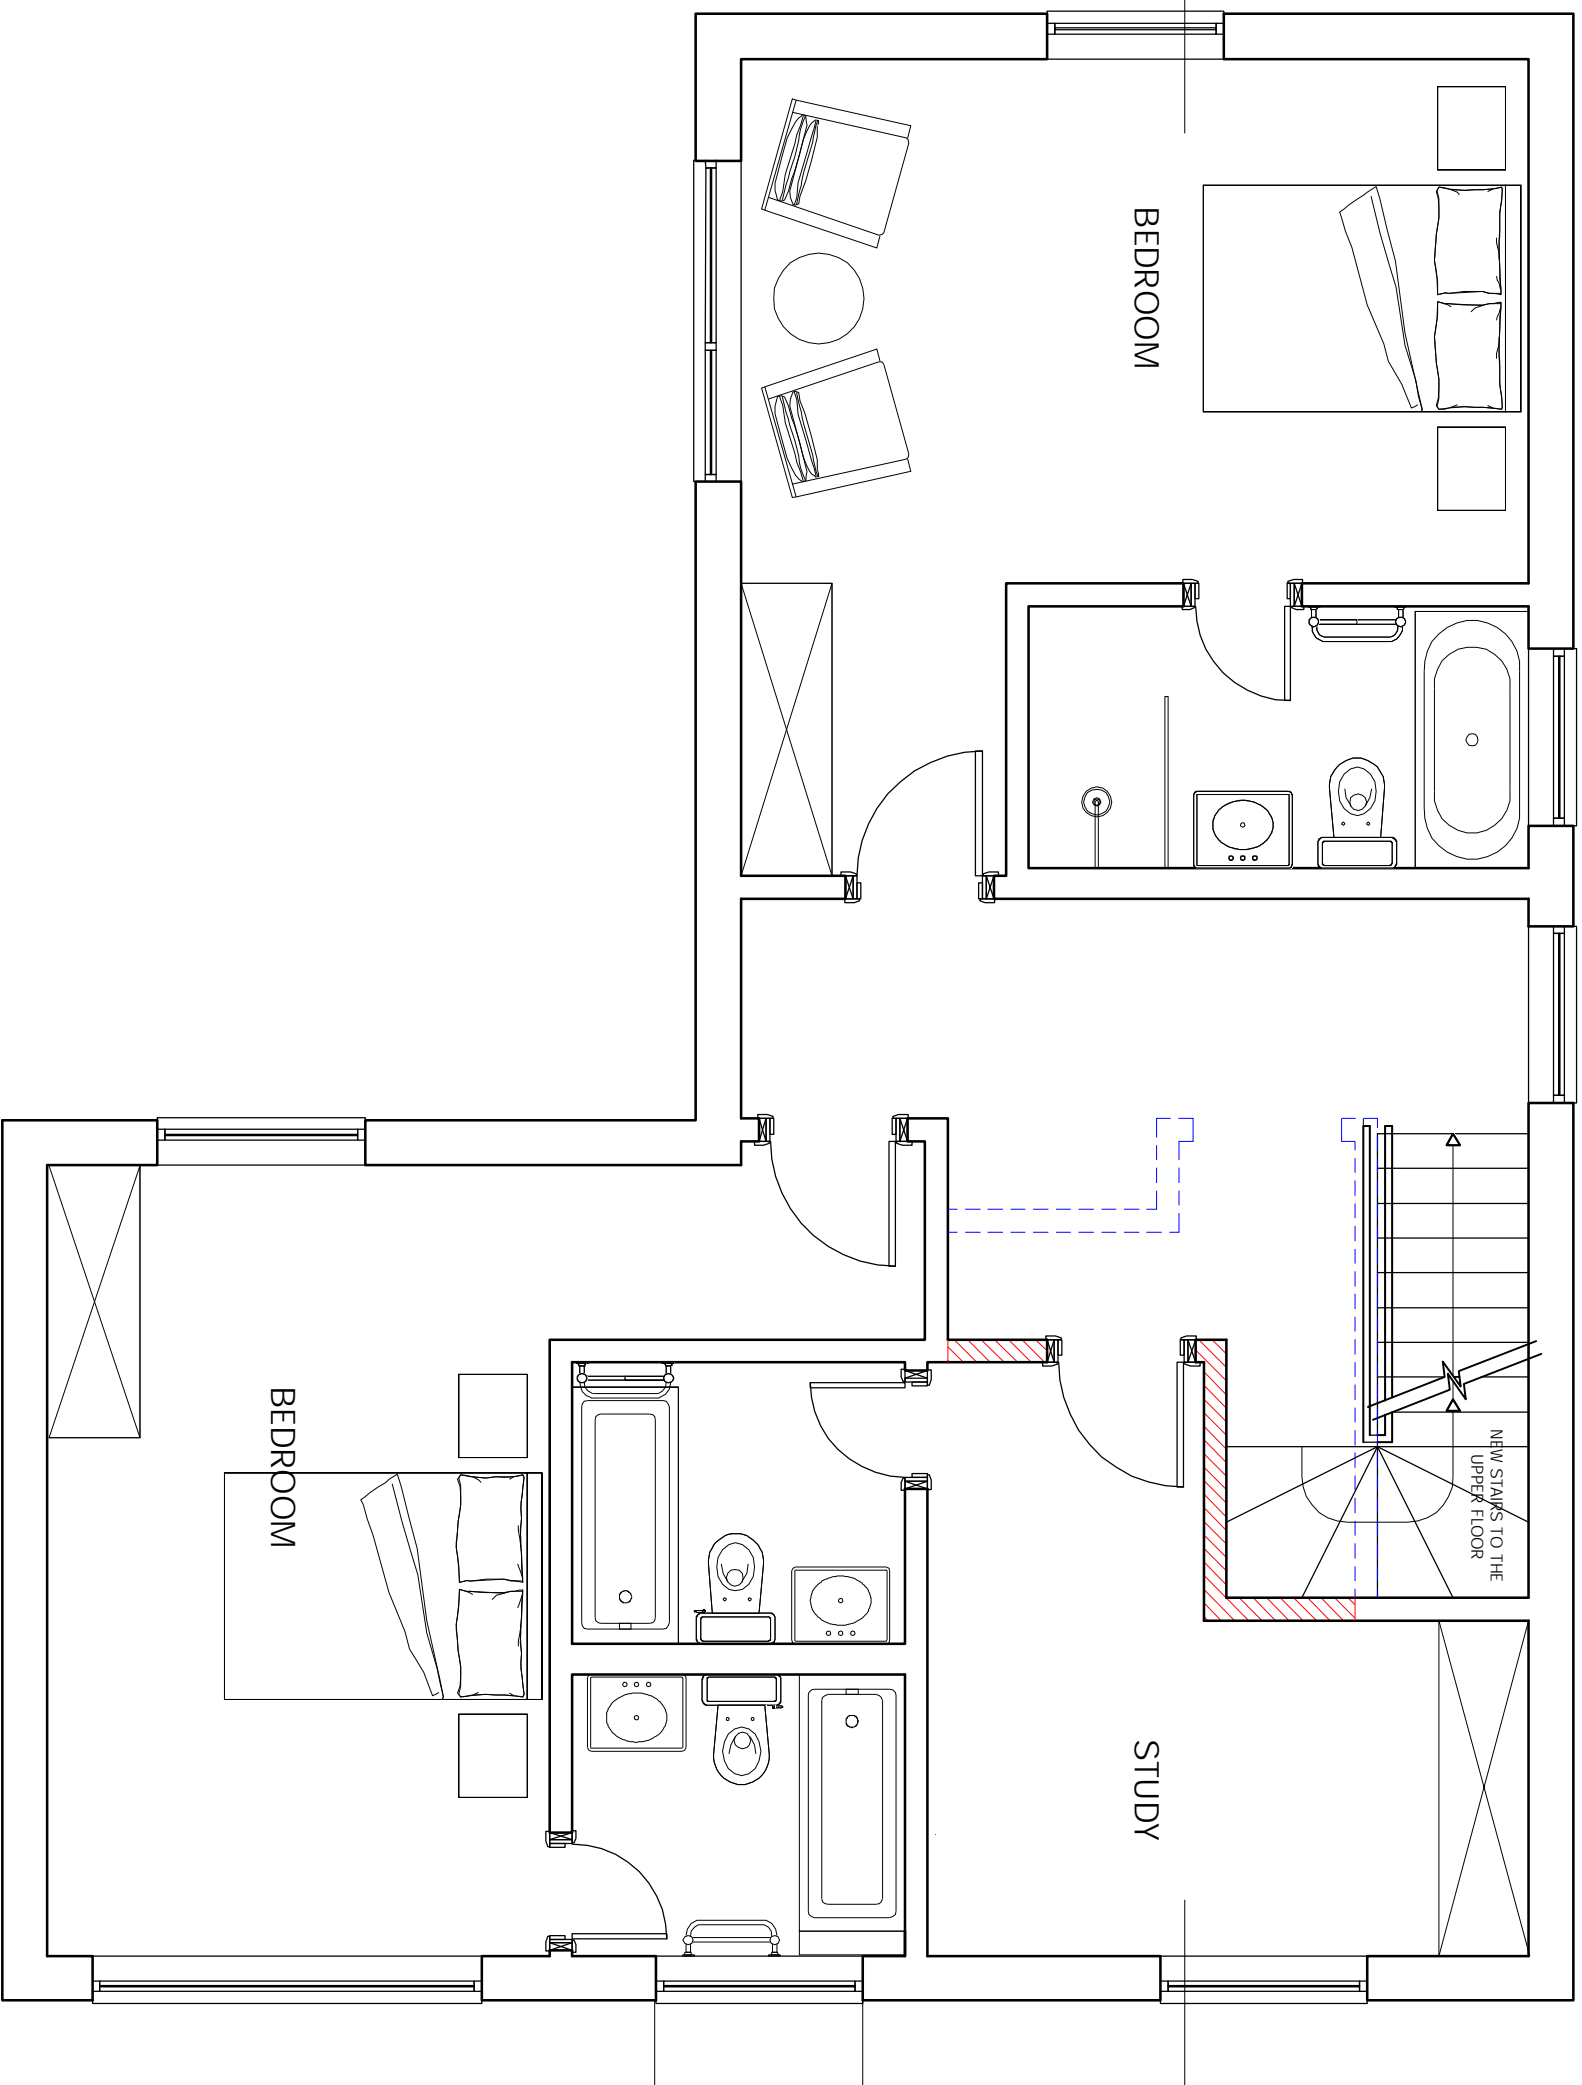

KEY

--- WALLS TO BE REMOVED

▨ NEW WALLS

NOTES

1. Do not scale from this drawing for site by the contractor and architect to be responsible.
2. Report all drawing errors, omissions and discrepancies to the architect.

KASIA WHITFIELD DESIGN

KASIAWHITFIELD@GMAIL.COM
 TEL: 07785053533
 M: 0785053533


JOB 4CONYBARE
 LONDON NW3 3SD
 TITLE PROPOSED FIRST FLOOR PLAN

DATE	SCALE	STATUS
2021.02.10	1:50@A3	PLANNING
PROJECT NO.	DRAWING NO.	REVISION
C4	PP1	A

REVISIONS	
REV	DATE
A	2021.10.08

REVISION NOTES:

AREA OF THE NEW FLOOR ALTERED

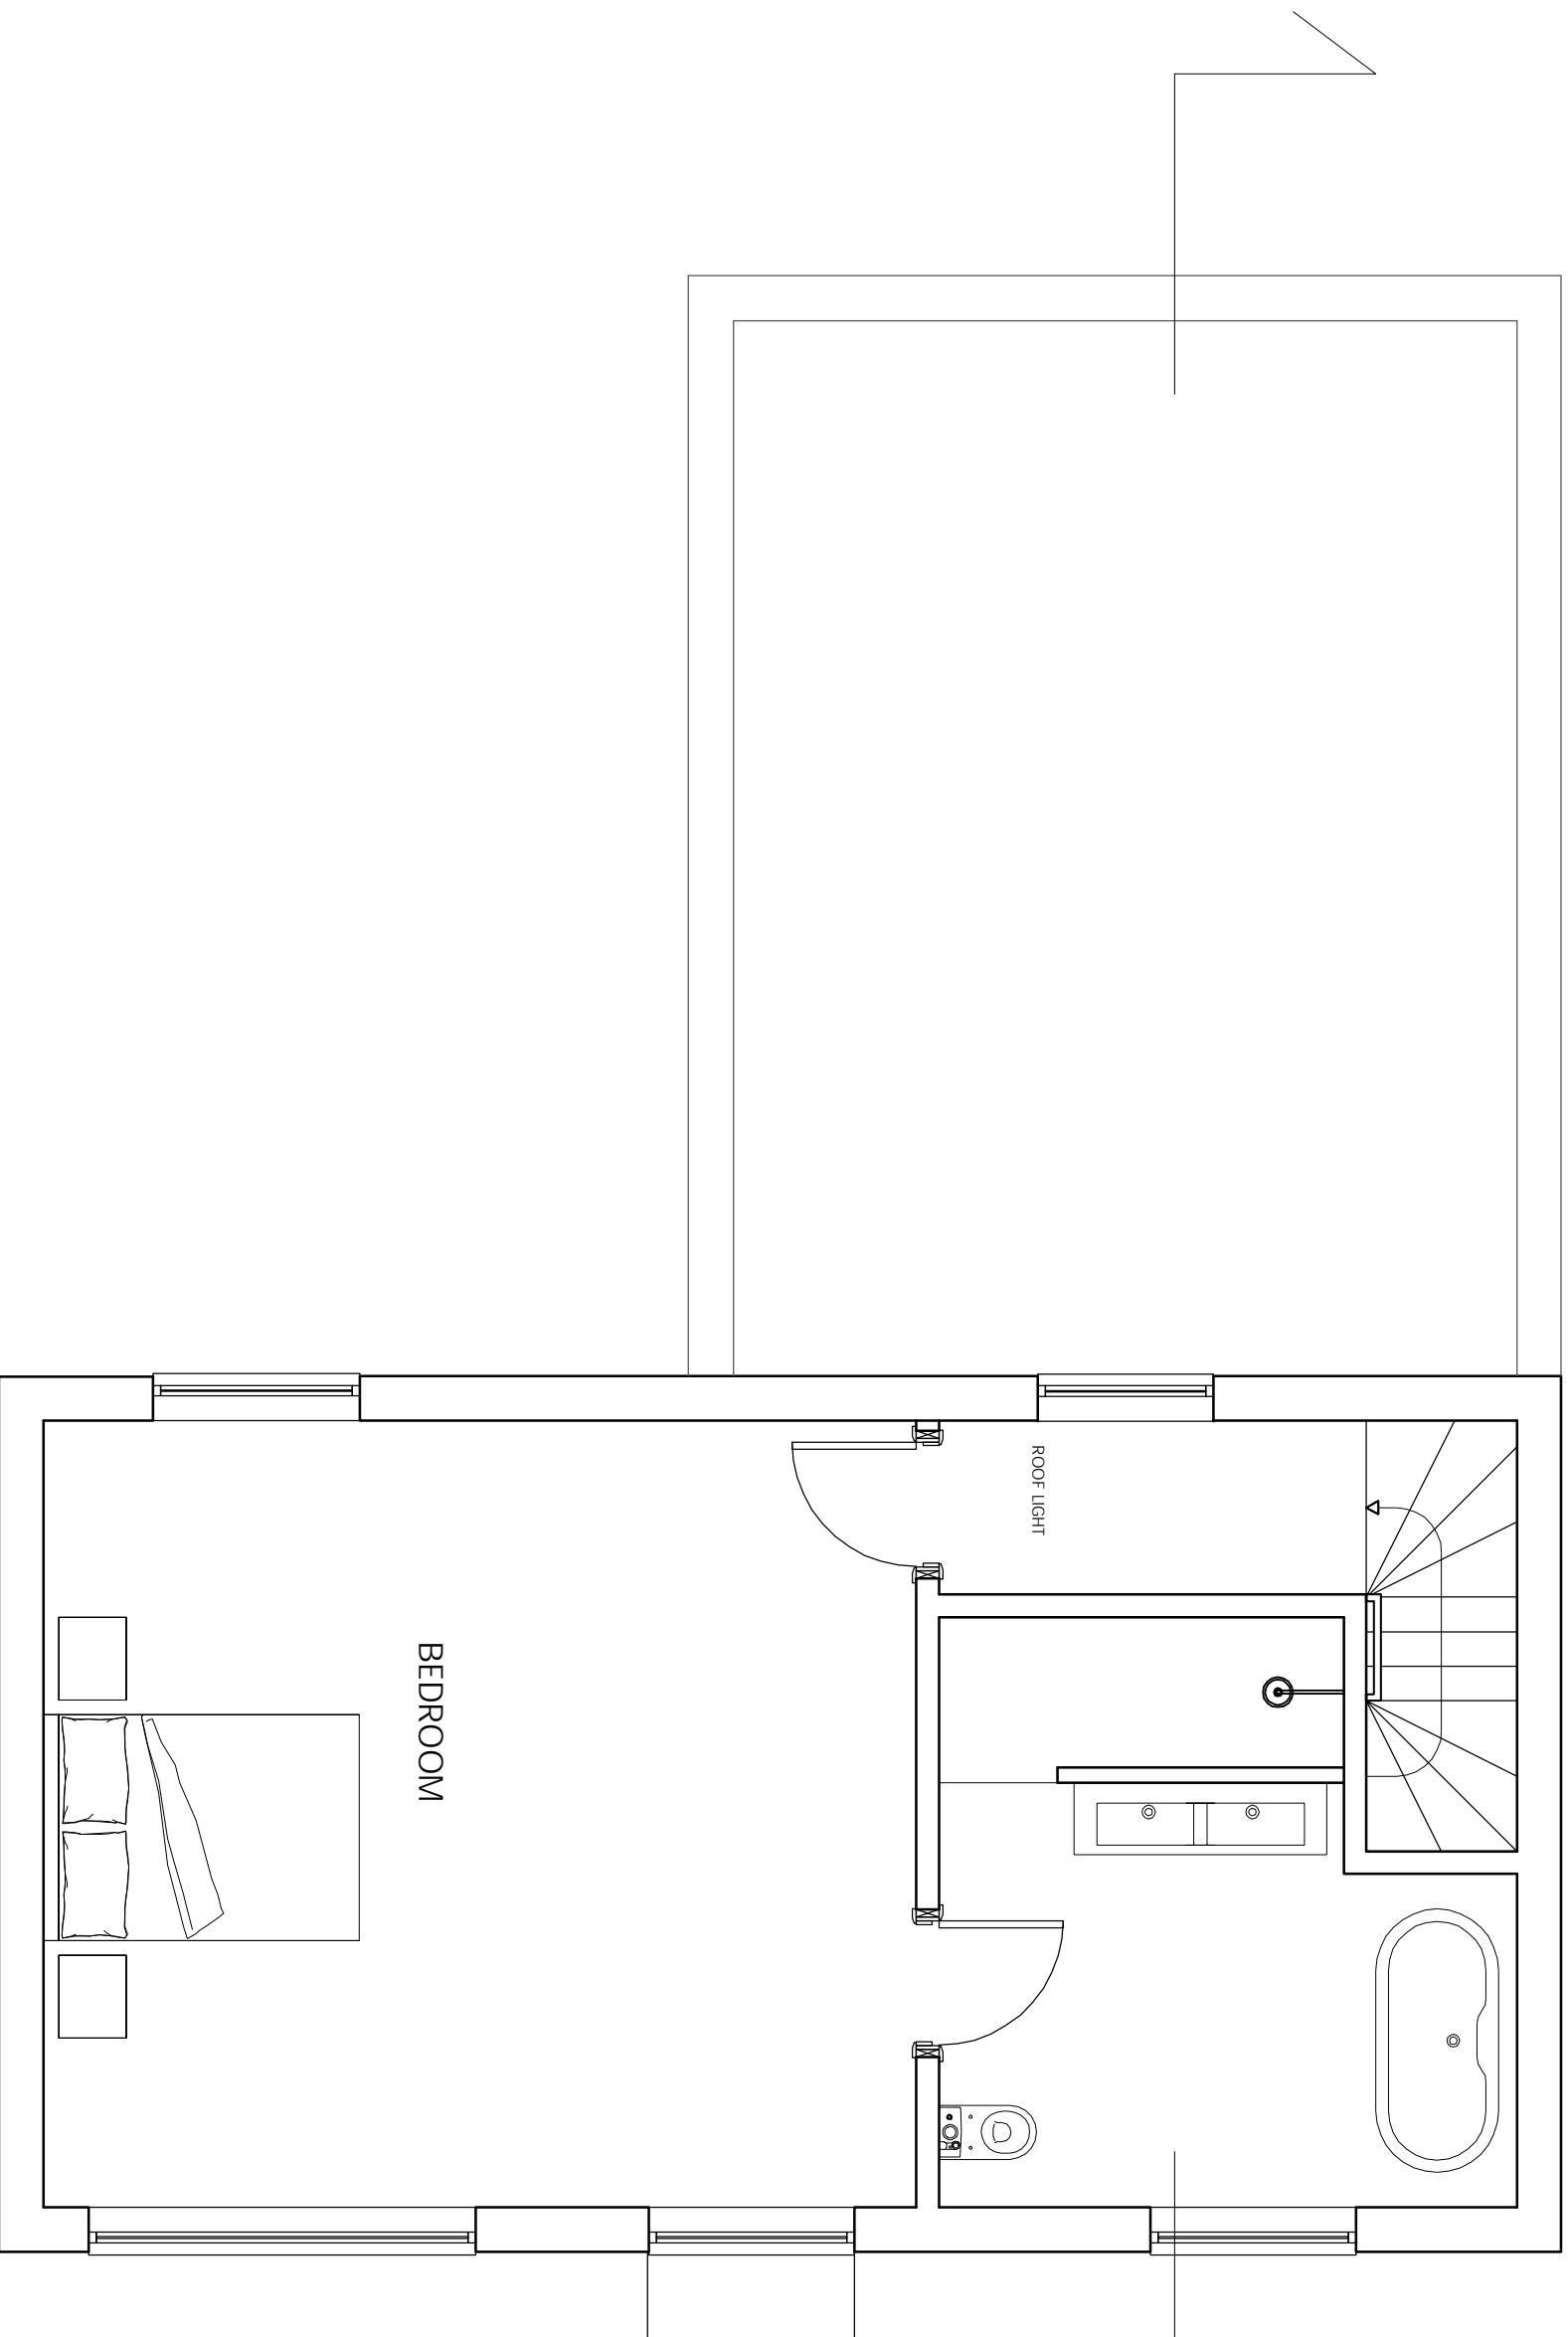

- NOTES**
1. Do not scale from this drawing for site by the contractor and any dimensions to be responsible to the contractor.
 2. Report all drawing errors, omissions and discrepancies to the architect/designer.

KASIA WHITFIELD DESIGN

KASIAWHITFIELD@GMAIL.COM
 07785050383
 1, 77 BRISTOL SQUARE

JOB 4 CONYBARE
 LONDON NW3 3SD
TITLE PROPOSED SECOND FLOOR PLAN

DATE	SCALE	STATUS
2021.02.10	1:50 @ A3	PLANNING
PROJECT NO.	DRAWING NO.	REVISION
C4	PP2	A


REVISIONS	
REV	DATE
A	2021.02.24
B	2021.10.08

REVISION NOTES:

A ALTERATIONS TO FENESTRATION, GARAGE DOOR & ROOF STORAGE

B 2021.10.08 ROOF STORAGE BOX REMOVED


KEY

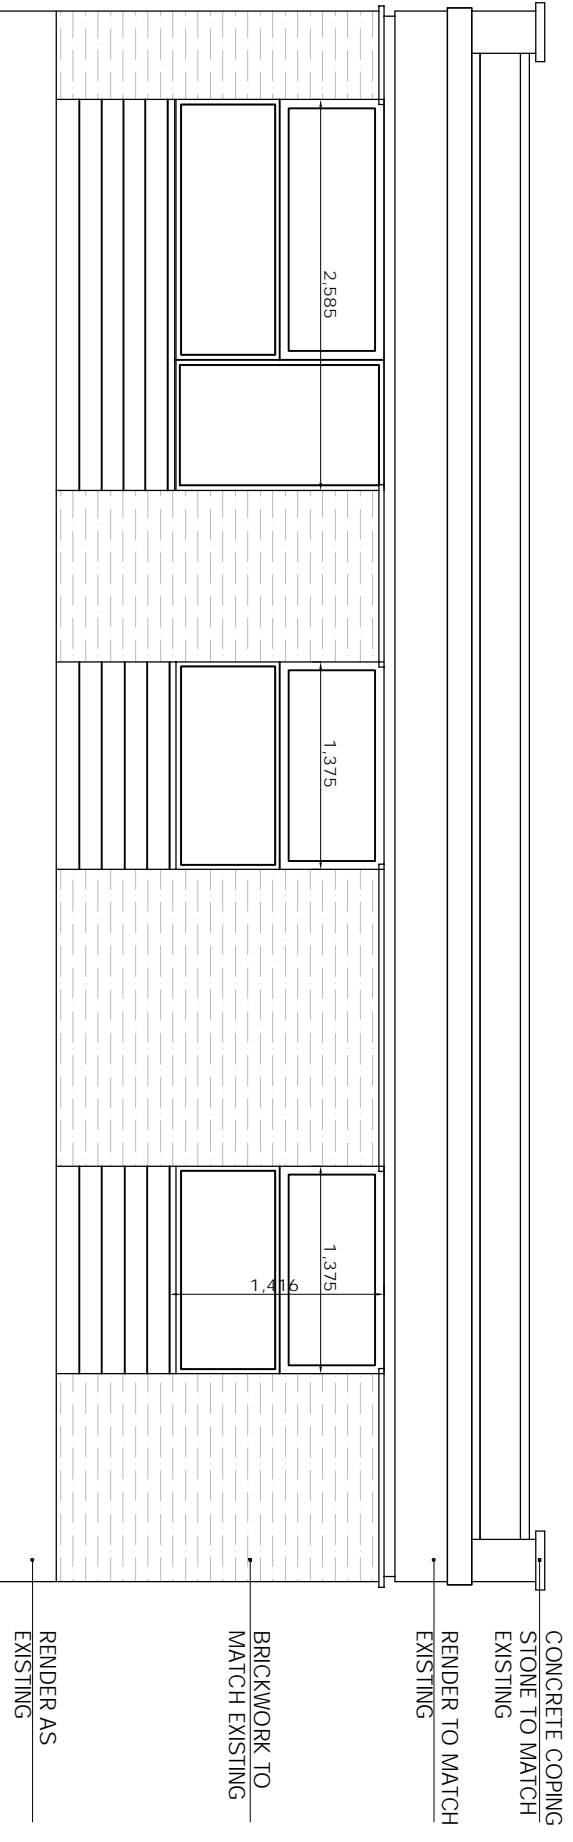

CONCRETE COPING
STONE TO MATCH
EXISTING
RENDER TO MATCH
EXISTING

BRICKWORK TO
MATCH EXISTING

RENDER AS
EXISTING

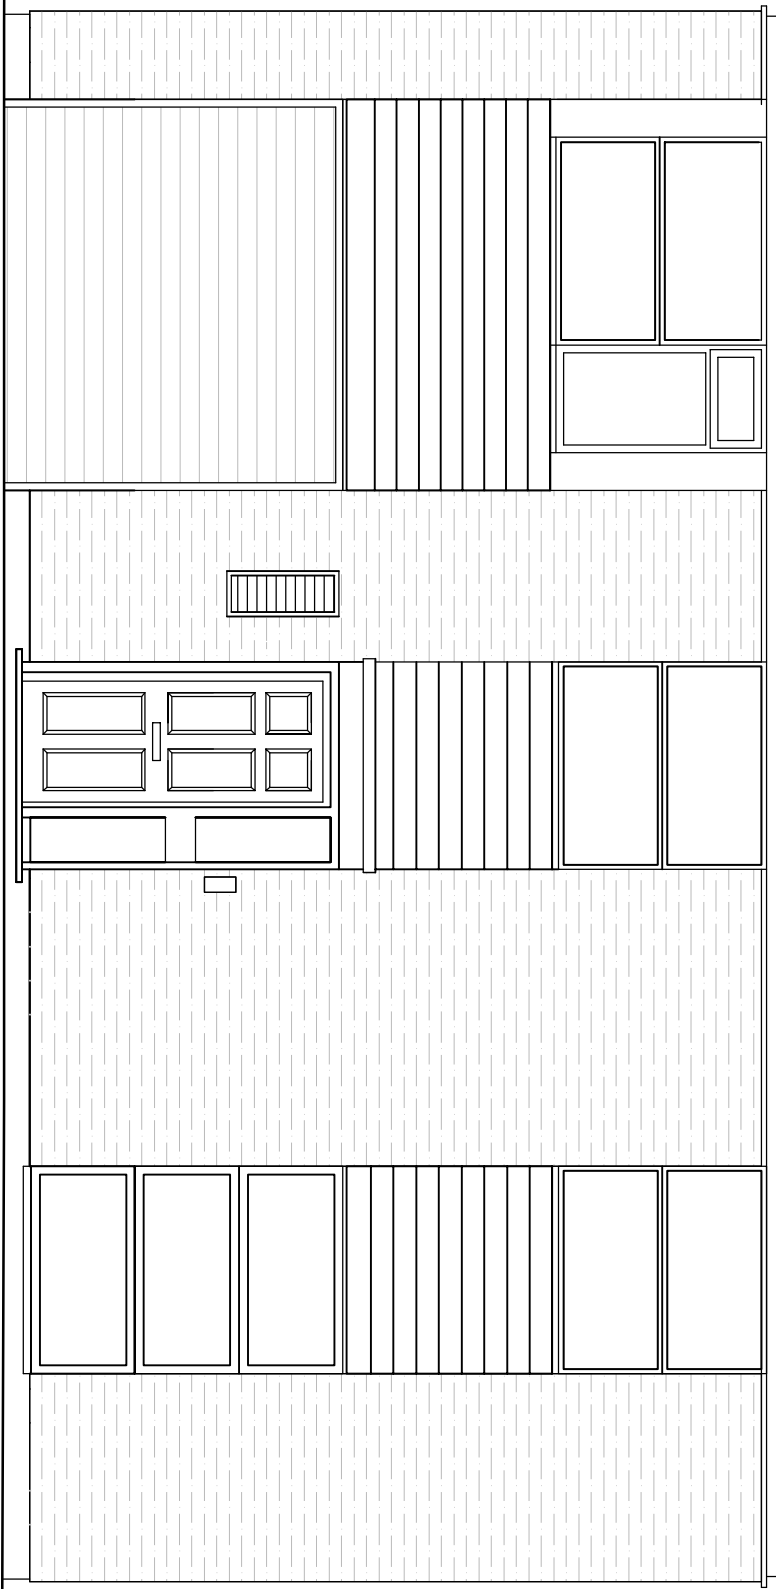

NOTES

1. Do not scale from the drawing for A/B/C/D/E/F/G/H/I/J/K/L/M/N/O/P/Q/R/S/T/U/V/W/X/Y/Z.
2. Report all drawing errors, omissions and discrepancies to the architect.
3. Report all drawing errors, omissions and discrepancies to the architect.

KASIA WHITFIELD DESIGN


KASIAWHITFIELD@GMAIL.COM
TEL: 07785058383

JOB: 4 CONYBARE
LONDON NW3 3SD
TITLE: PROPOSED FRONT ELEVATION (EAST)

DATE	SCALE	STATUS
2021.02.10	1:50 @ A3	PLANNING
PROJECT NO.	DRAWING NO.	REVISION
C4	PP4	B

REVISIONS	
REV	DATE
A	2021.02.24
B	2021.10.08

REVISION NOTES:
 A ROOF STORAGE HOUSING ALTERED
 B ROOF STORAGE BOX REMOVED, AREA OF THE ADDITIONAL STOREY ALTERED

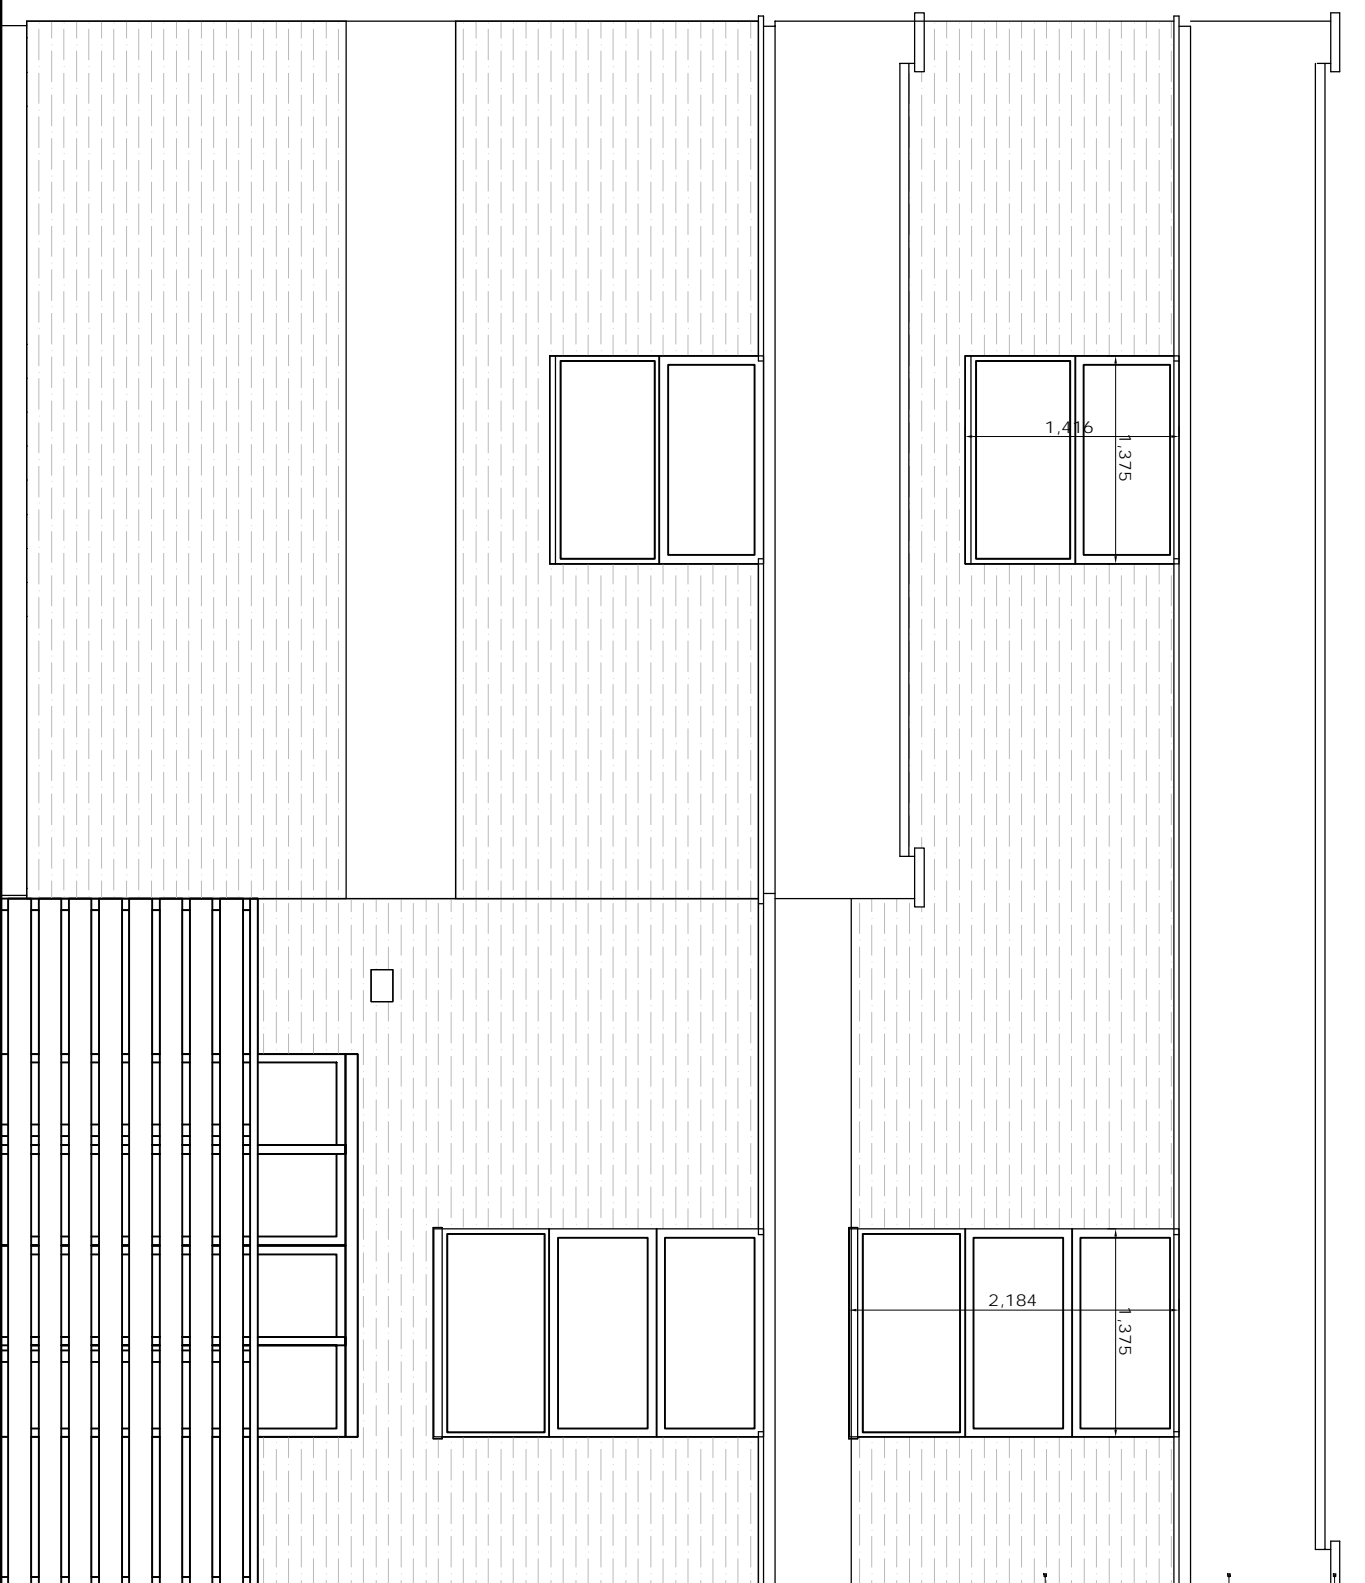

CONCRETE COPING
 STONE TO MATCH
 EXISTING
 RENDER TO MATCH
 EXISTING
 BRICKWORK TO
 MATCH EXISTING

NOTES
 1. Do not scale from this drawing for RfH. The architect and firm respectively is responsible for the accuracy of the information.
 2. For all drawings, errors, omissions and discrepancies to be resolved by the architect.

KASIA WHITFIELD DESIGN

KASIAWHITFIELD@GMAIL.COM
 T: 0786505363
 M: 0786505363


JOB: 4 CONYBARE
 LONDON NW3 3SD
 TITLE: PROPOSED REAR ELEVATION (WEST)

DATE	SCALE	STATUS
2021.02.10	1:50 @ A3	PLANNING
PROJECT NO.	DRAWING NO.	REVISION
C4	PP5	B

0m 5m

REVISIONS	
REV. DATE	REVISION NOTES:
A 2021.02.24	ROOF STORAGE HOUSING ALTERED
B 2021.10.08	ROOF STORAGE BOX REMOVED, AREA OF THE ADDITIONAL STOREY ALTERED

KEY

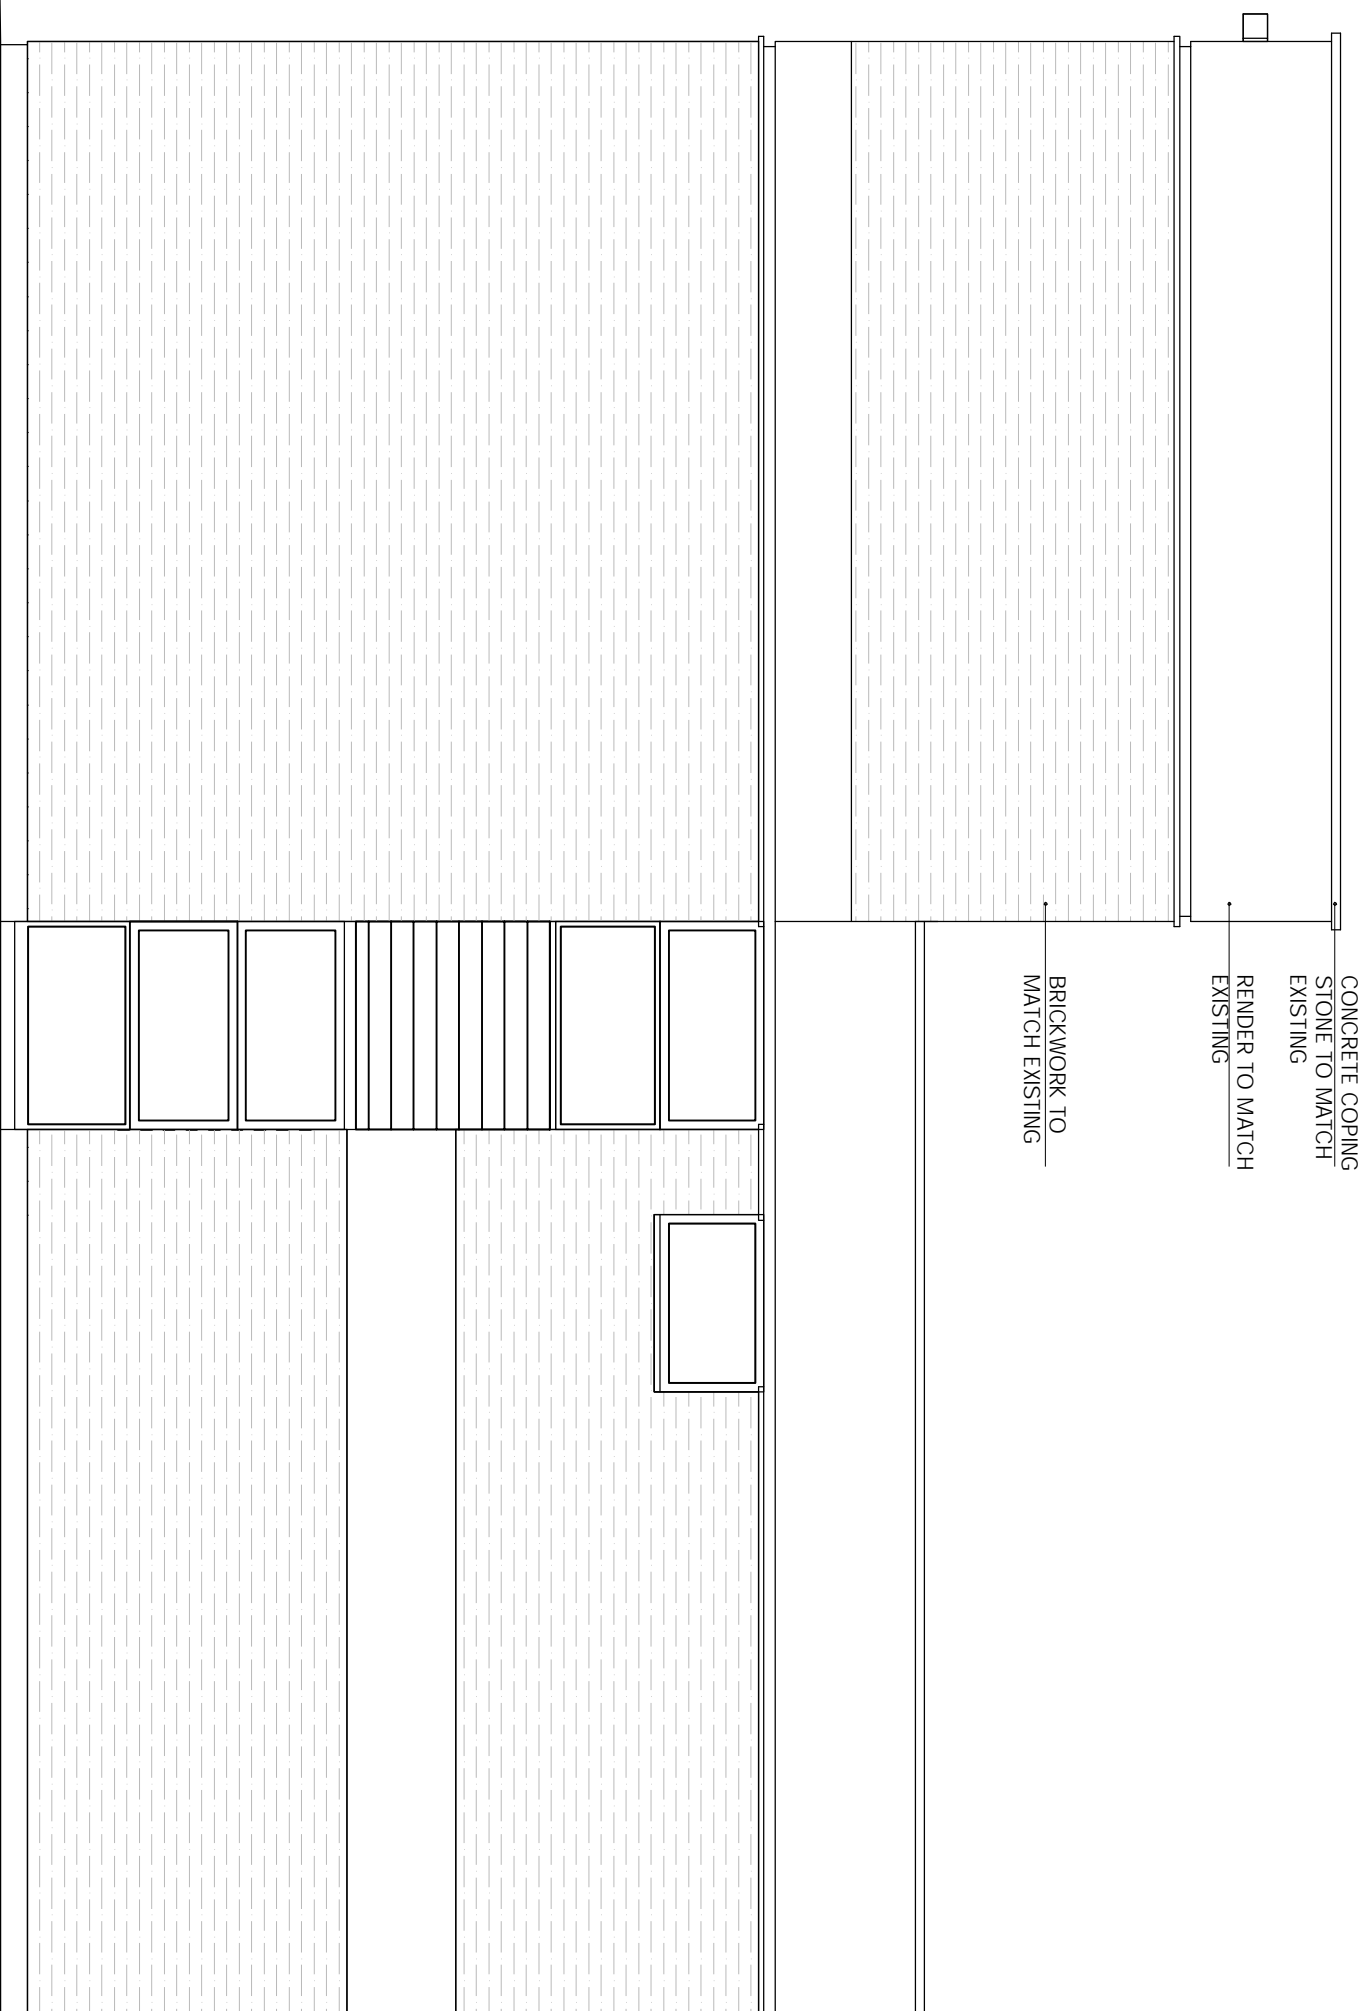

NOTES

1. Do not scale from this drawing for A/B/C/D/E/F/G/H/I/J/K/L/M/N/O/P/Q/R/S/T/U/V/W/X/Y/Z.
2. Report all drawing errors, omissions and discrepancies to the architect.

KASIA WHITFIELD DESIGN

KASIAWHITFIELD@GMAIL.COM
TEL: 07786505353


JOB 4 CONYBARE
LONDON NW3 3SD
TITLE PROPOSED SIDE ELEVATION (NORTH)

DATE	SCALE	STATUS
2021.02.10	1:50 @ A3	PLANNING

PROJECT NO.	DRAWING NO.	REVISION
C4	PP6	B

REVISIONS	
REV	DATE
A	2021.02.24
B	2021.10.08

KEY

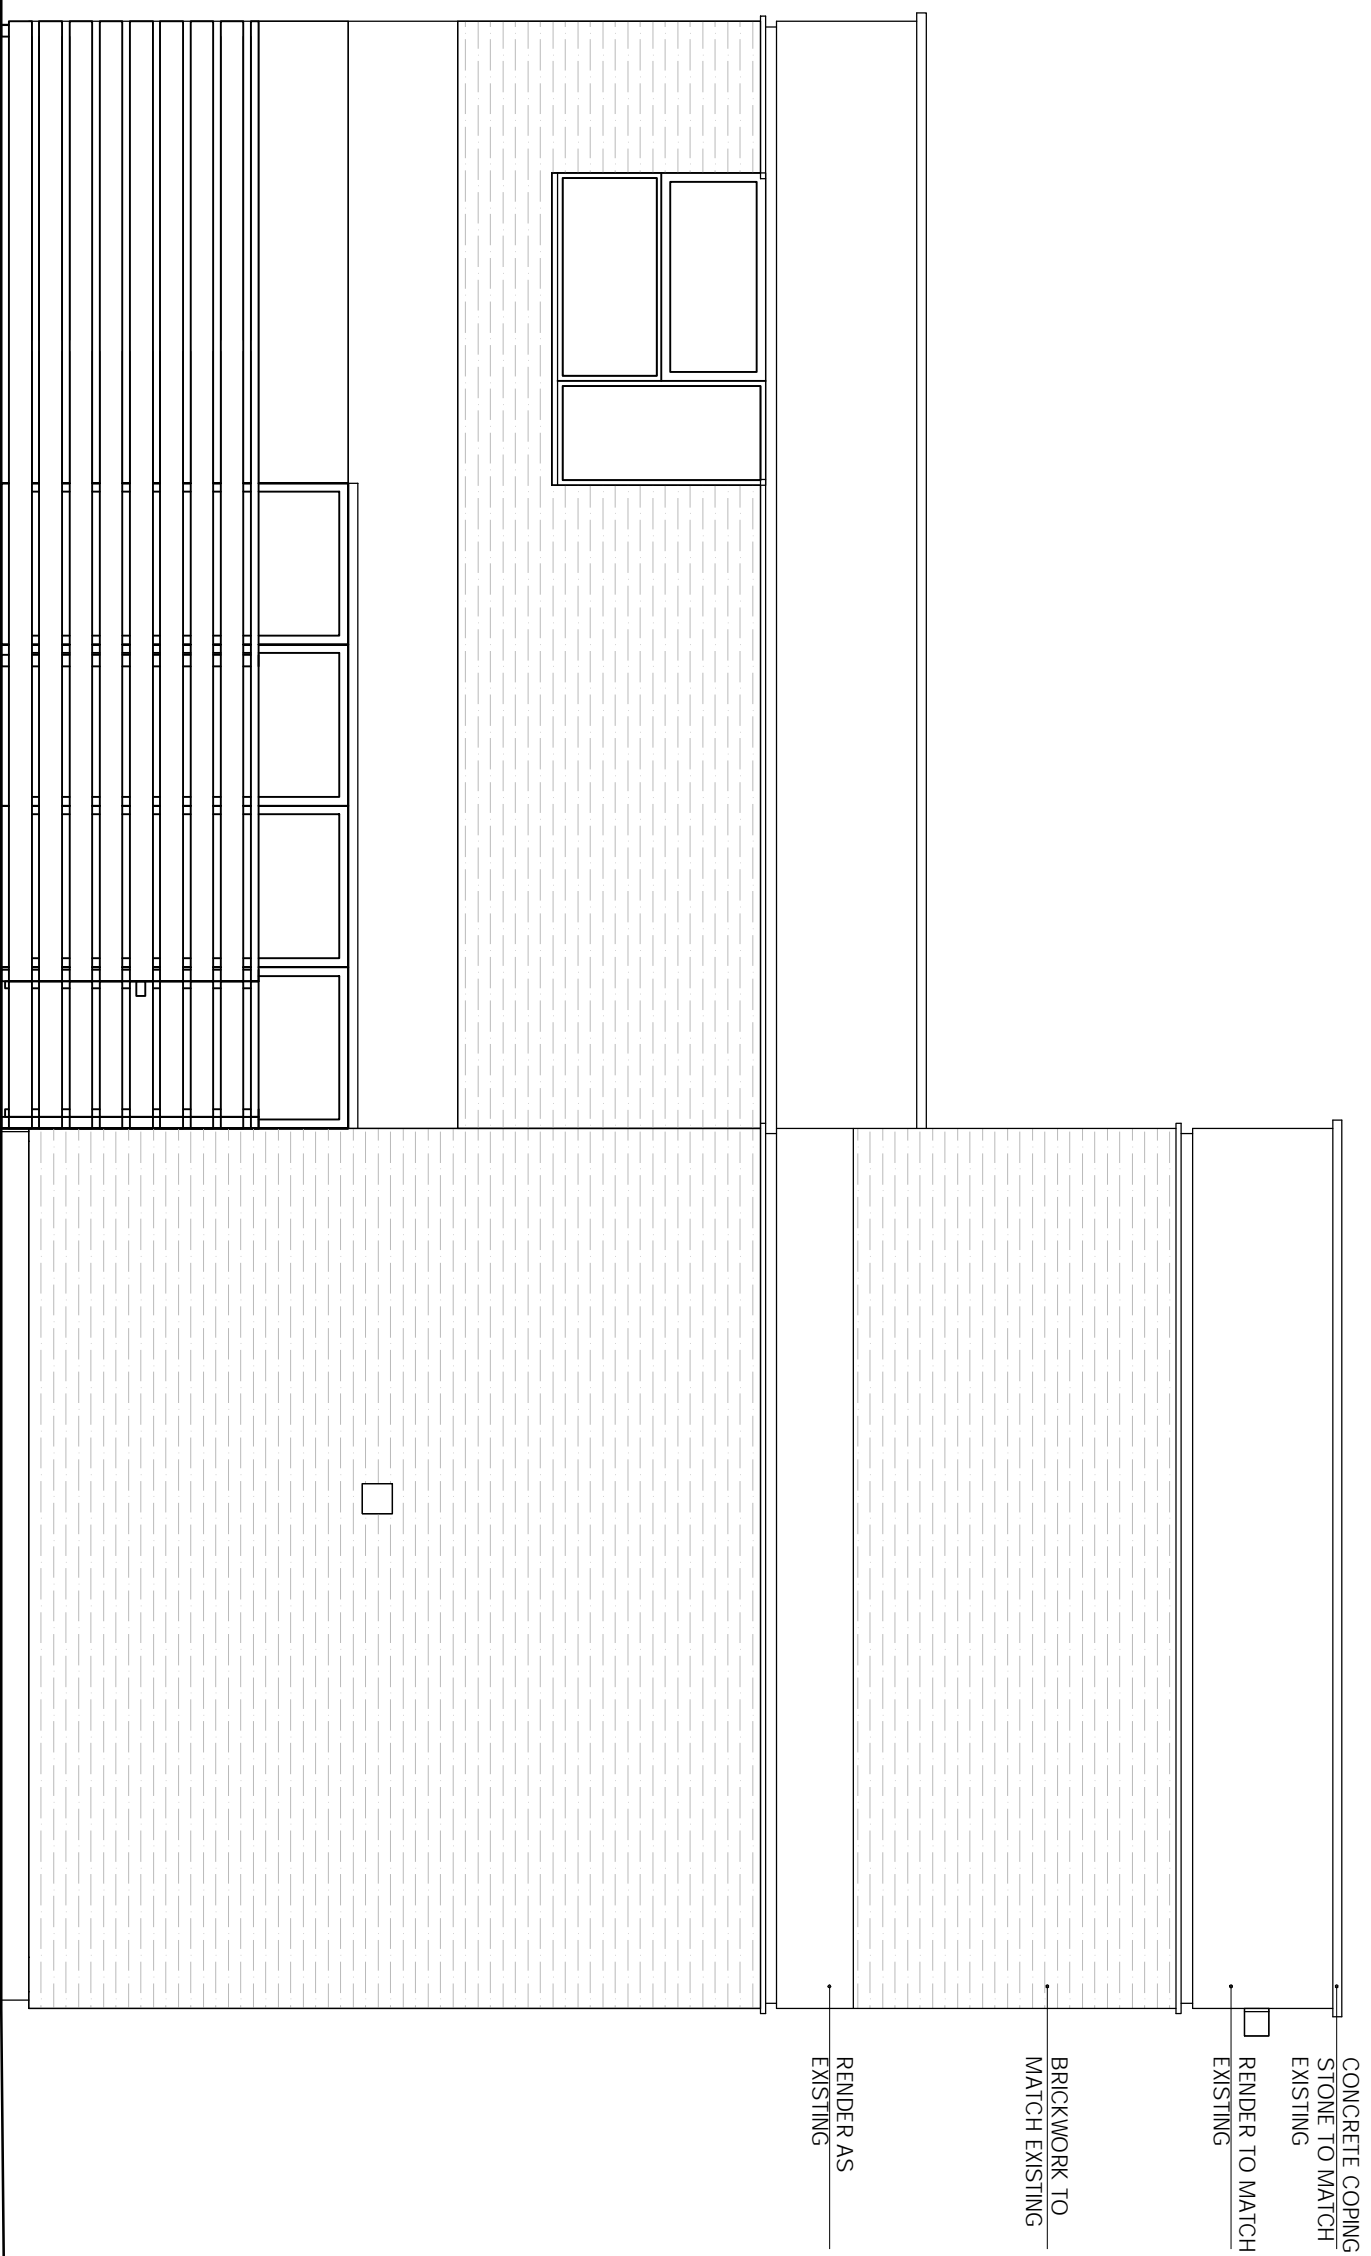

CONCRETE COPING
STONE TO MATCH
EXISTING

BRICKWORK TO
MATCH EXISTING

RENDER AS
EXISTING

NOTES

1. Do not scale from this drawing for A/B/C/D. All dimensions and levels are to be taken from the approved drawings.
2. Report all drawing errors, omissions and discrepancies to the architect.

KASIA WHITFIELD DESIGN

KASIAWHITFIELD@GMAIL.COM
T: 07785053633
M: 07785053633

JOB: 4 CONYBARE
LONDON NW3 3SD
TITLE: PROPOSED SIDE ELEVATION (SOUTH)

DATE	SCALE	STATUS
2021.02.10	1:50 @ A3	PLANNING

PROJECT NO.	DRAWING NO.	REVISION
C4	PP7	B

