


NOTE
 Drawing to be read in conjunction with all other design team information.
 This drawing is copyright of LVH Architects Ltd.
 Do not scale from this drawing.
 All dimensions and levels are subject to full site verification by the contractor and such dimensions are to be his responsibility.
 Report all drawing errors, omissions discrepancies to the architect.


DISCLAIMER
 This document may be issued in an editable digital CAD format to allow others to use it as background information to make alterations and/or additions.
 In that instance a PDF version will also be issued as a record of the original file.
 It is for those parties making such alterations and/or additions to ensure they make use of current information.

LVH Architects accepts no liability for either: any such alterations and/or additions to the background information by others; or any other changes made to the architectural content of the background information made by others.

--- Boundary Line

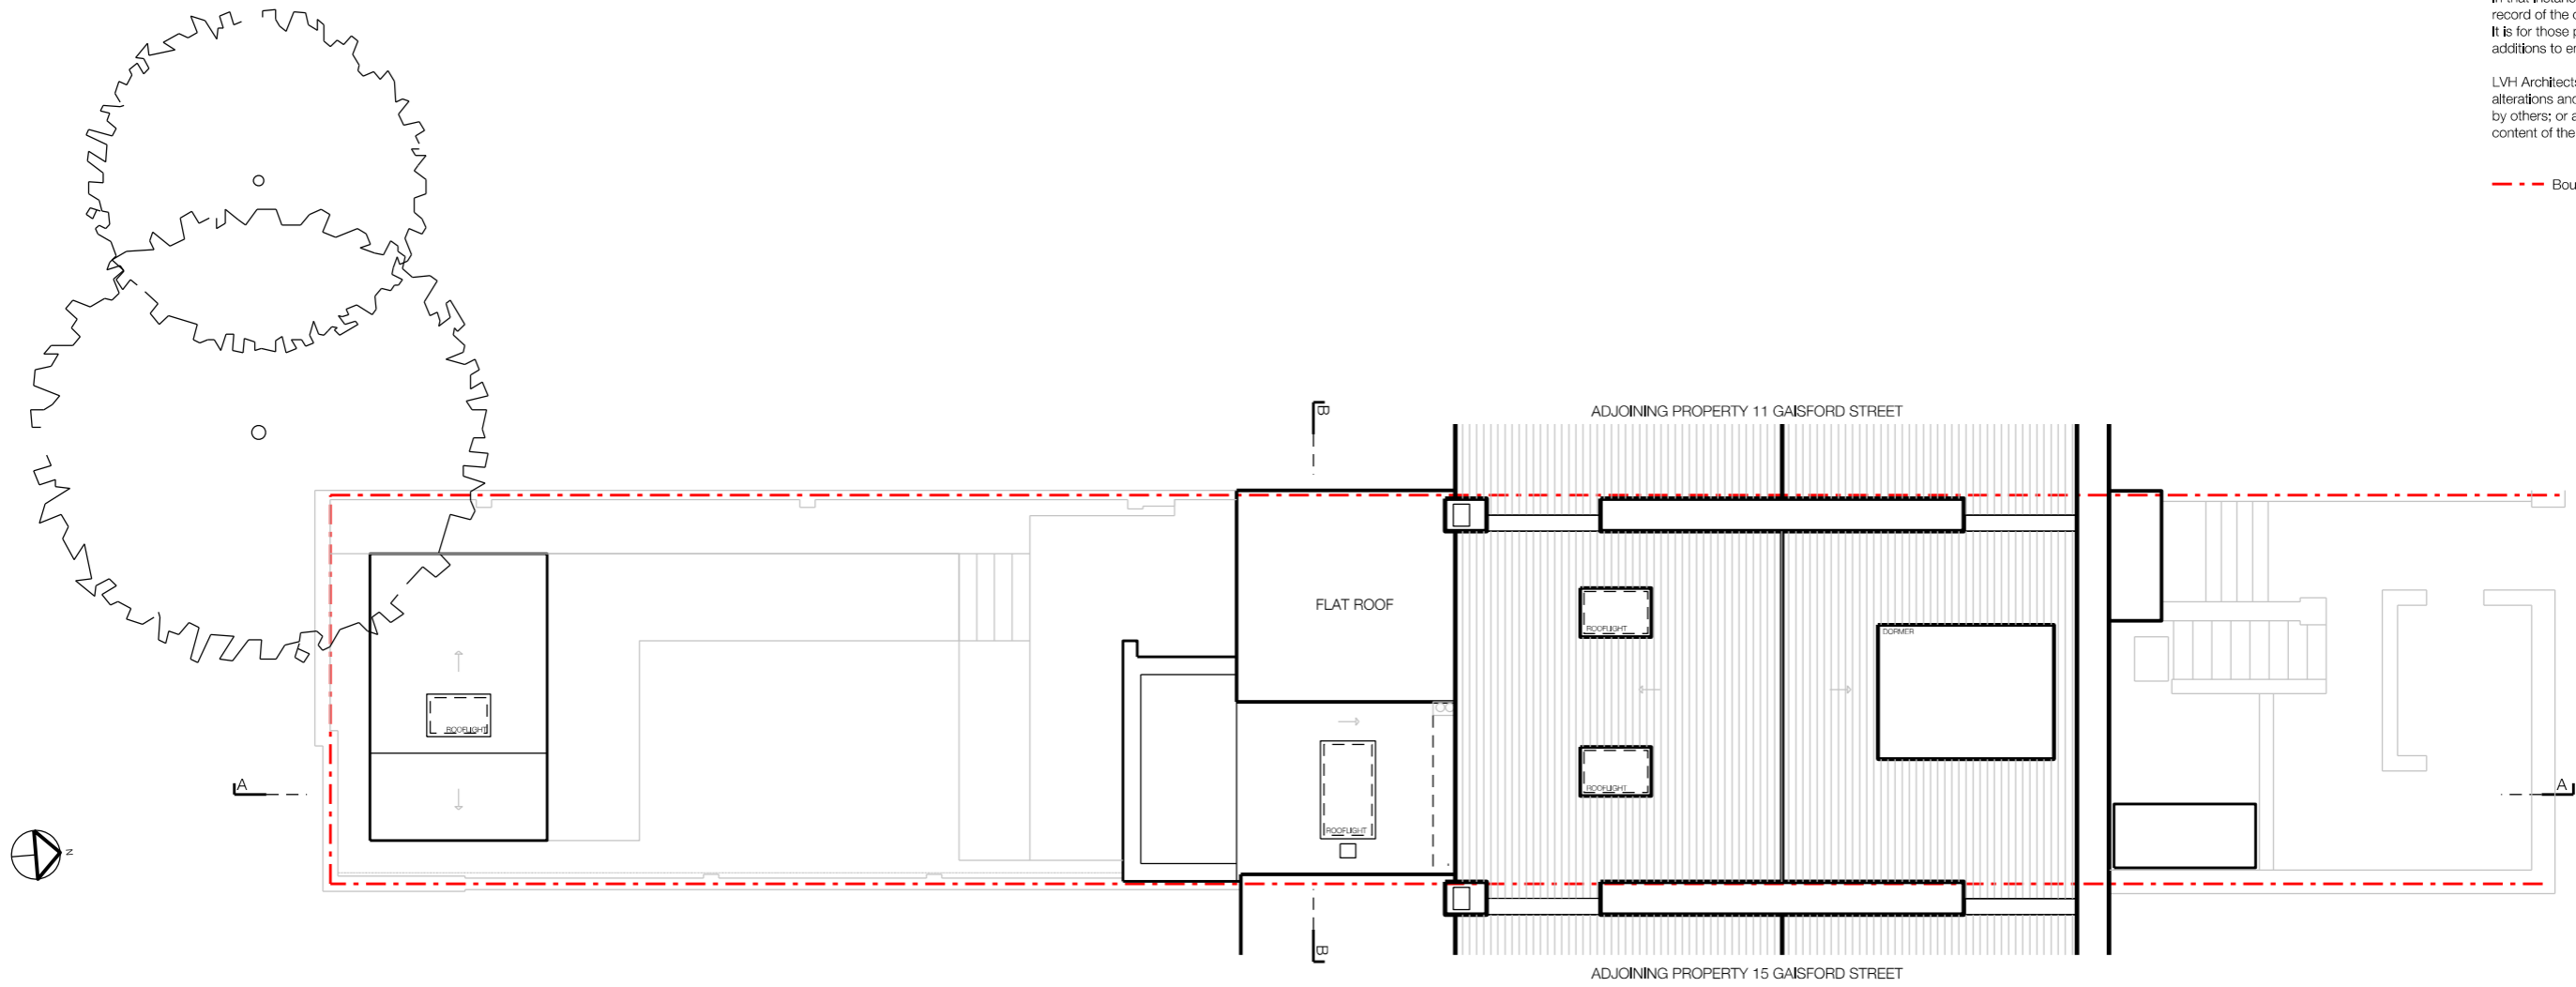

PROPOSED ROOF PLAN

 

A	25/06/22	UPDATED FOR PLANNING
REV	DATE	DESCRIPTION

Project
 13a Gaisford Street, London NW5

Client
 Luci Noel & Malcolm Wells

Date
 09/06/2021

Scale
 1:100 @ A3

Drawing Status
 PLANNING

Drawing Name
 Proposed Roof Plan

Drawing Number
 1021_100_012 Rev A

