
 


Flat 1 35 Belsize park gardens site plan

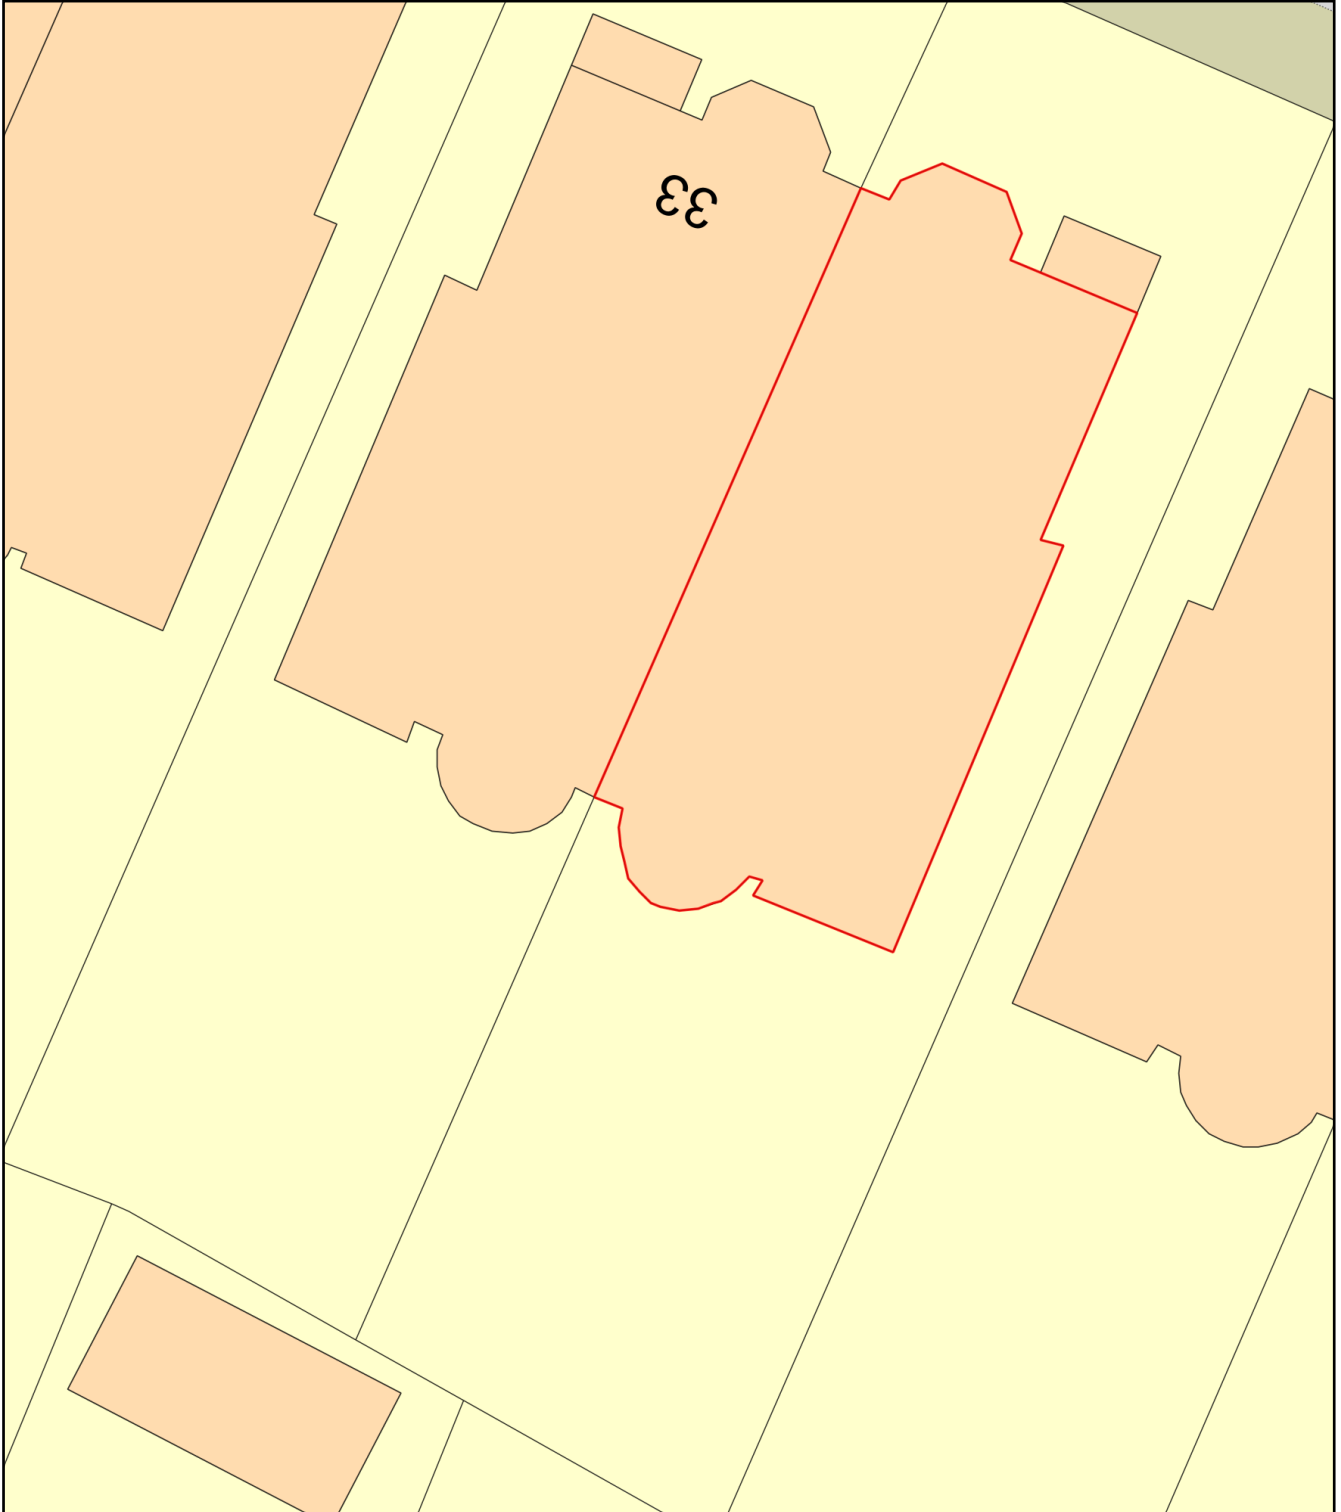

Plan Produced for: Emily Mitchell

Date Produced: 17 Jan 2022

Plan Reference Number: TQRQM22017124406470

Scale: 1:200 @ A4