

NEW SHOP FRONT PROPOSALS

EXISTING SHOP FRONT

DETAIL



GRAYS INN RD ELEVATION PROPOSED


SECTION A A — PROPOSED

SECTION B B — PROPOSED

EXG' SECTION B B

GRAYS INN RD ELEVATION EXISTING

SITE LOCATION 1/1250

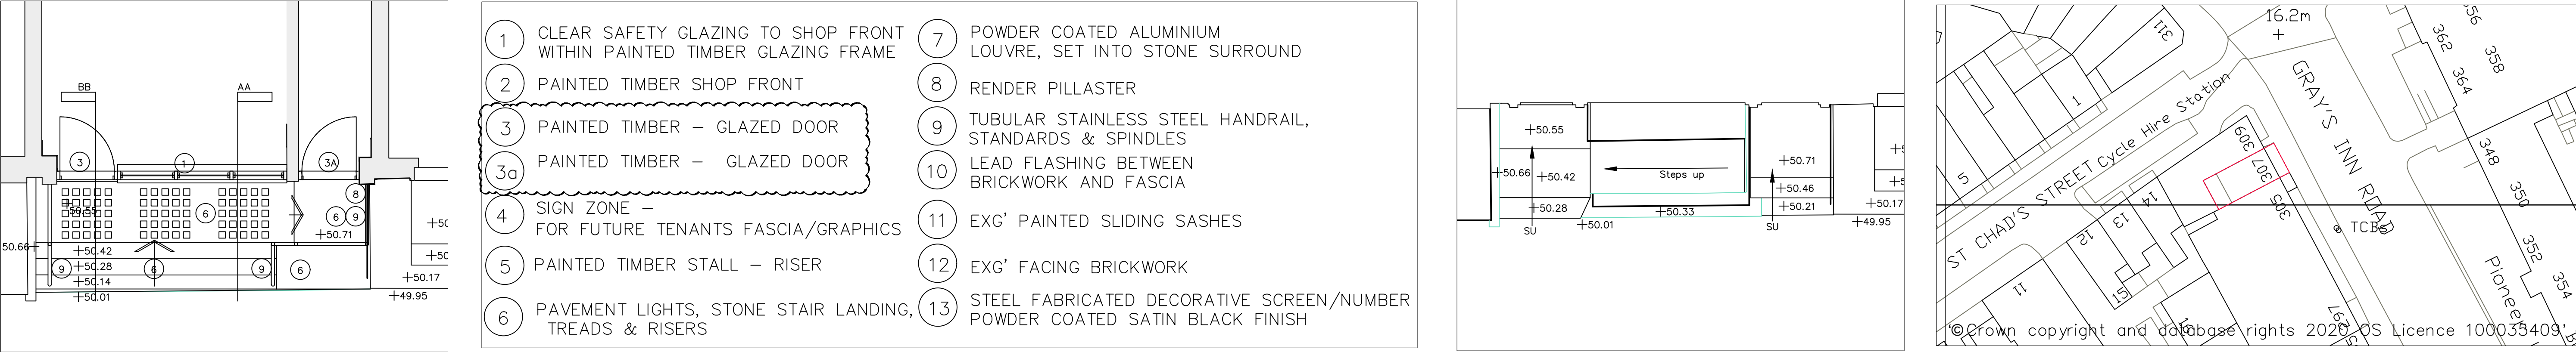

PART GROUND FLOOR — PROPOSED

MATERIALS — PROPOSED

PART GROUND FLOOR — EXISTING

SITE PLAN 1/500

N

0 1 2 3 4 5 10

Scale (m)

notes: This drawing is copyright. Do not scale from drawing. The Main Contractor is to check all dimensions and report any discrepancies to the Project Architect prior to work on site.

rev. date notes

drawn by

rev. date notes

drawn by

client
project
title
scale
date
status
drawn by
job no.

CREATE REIT
307 GRAYS INN ROAD
LONDON WC1X 8QS
PROPOSED SHOP FRONT & STEPS
1-50/A1
JAN 2020
P
MN
checked by
dwg no.

1278
P-003
C

MNA

MARK NEWTON ASSOCIATES

SOUTH LODGE, HOWE GREEN, HERTFORDSHIRE SG13 8LH
t: 01707 270 135 m: 07966 380613
e: mark@marknewtonassociates.com