



PROPOSED FRONT ELEVATION

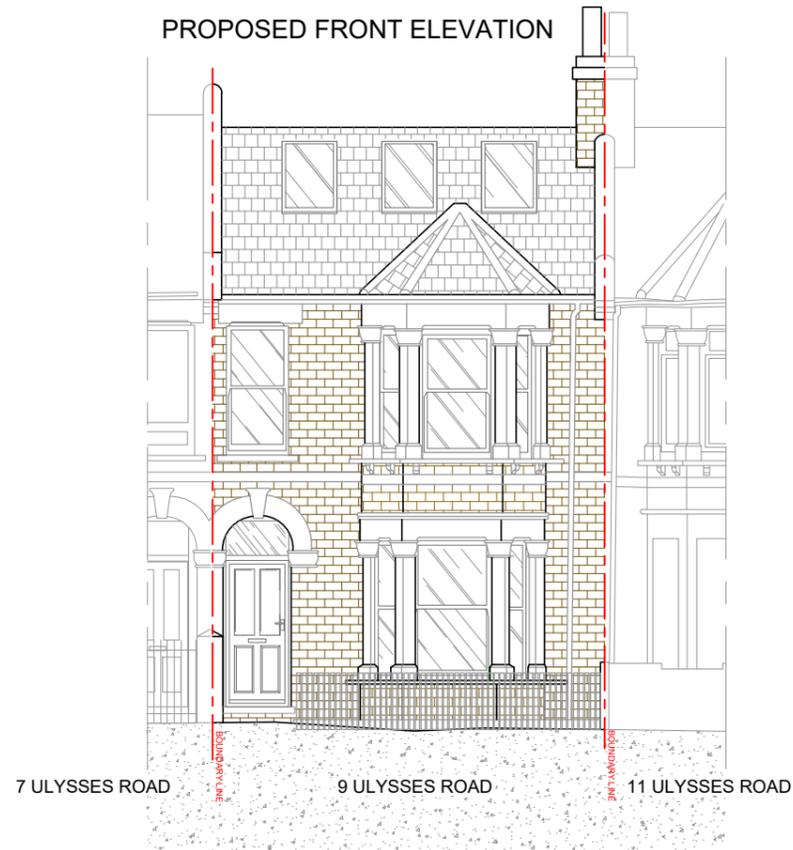


PROPOSED SIDE ELEVATION



PROPOSED REAR ELEVATION

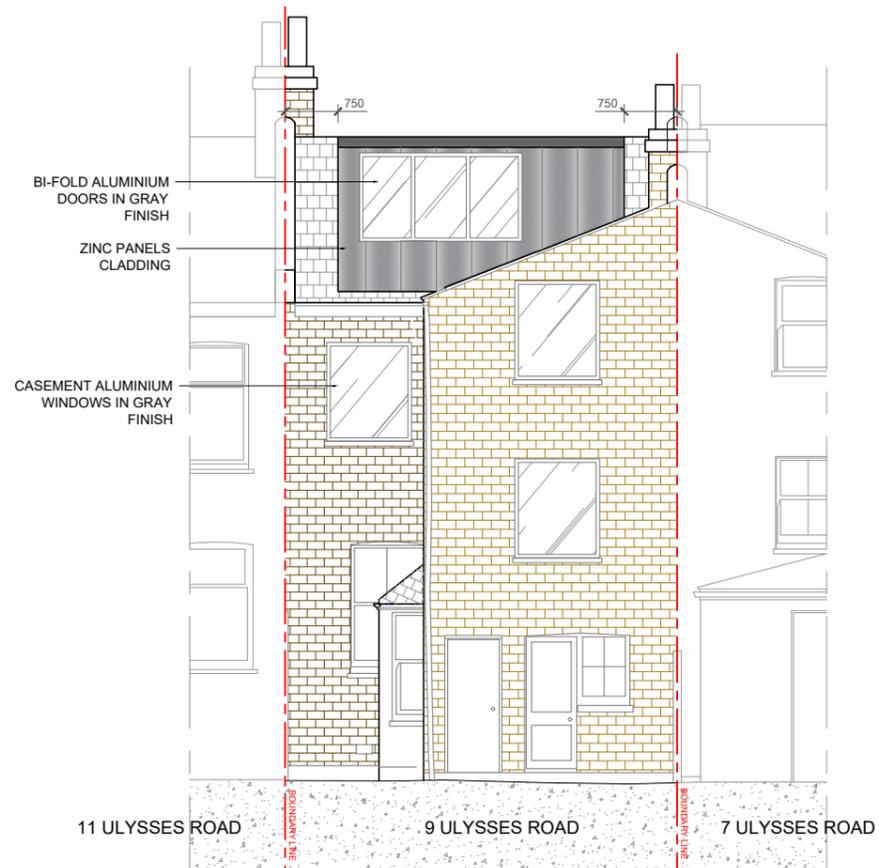

PROPOSED ROOF

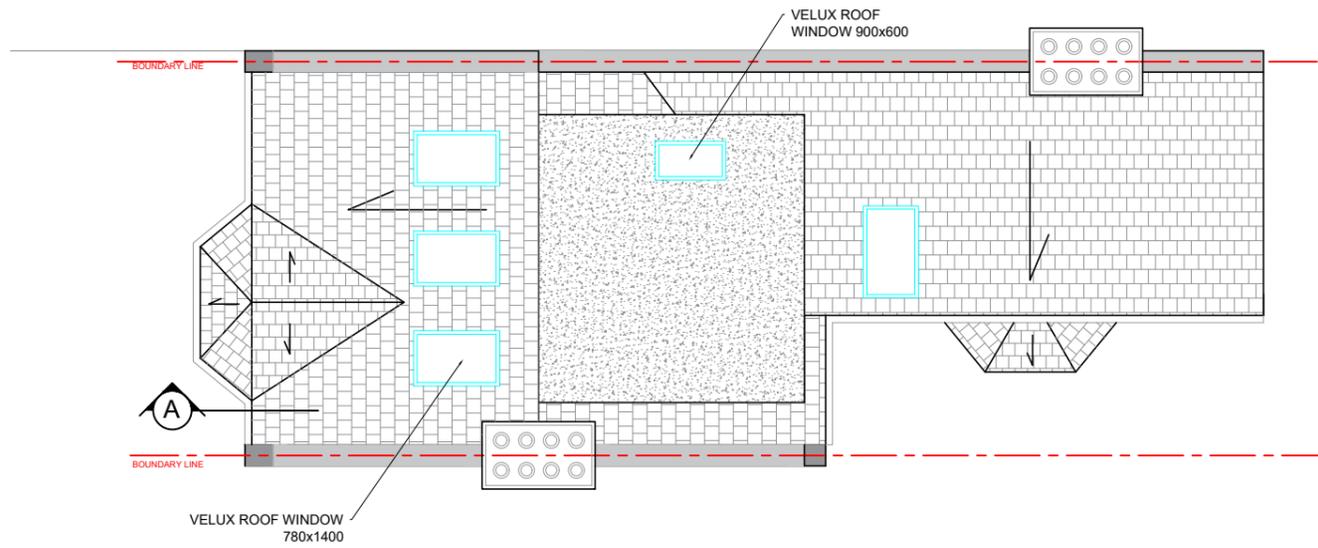

Project LOFT CONVERSION	 London Structural Design Ltd		
	Address 9 ULYSSES ROAD NW6 1ED FIRST FLOOR FLAT	Date 01/2022	Number A3
	Title PROPOSED ELEVATIONS & ROOF VIEW	Scale 1:100@A3	Drawn By RP