

COPYRIGHT AND LIABILITY NOTES:

The design and drawings remain the property of Peek Architecture + Design. The client for this project will be licensed to use this design and documents on this site only upon full payment of architectural fees. This license is non-transferable. The design and drawings shall not be reproduced, up-loaded to the internet or traced without the permission of Peek Architecture + Design.

This drawing has been prepared from a survey drawing from Peek Architecture and Design Ltd commissioned by the client. It is VERY IMPORTANT that all dimensions are checked carefully before any work commences or any materials are ordered. If any discrepancies are noticed between this drawing and any other contract document then please contact Peek Architecture + Design immediately.

DO NOT SCALE USE FIGURED DIMENSIONS ONLY
All dimensions to be verified on site prior to the commencement of any work or the production of any shop drawing.

This drawing to be read in conjunction with all related Architect's and Engineer's drawings and any other relevant information.

GENERAL NOTES:

Newly proposed single storey side extension (1m addition to the end).


Sloped glazed rooflights above the newly proposed replacement of existing side extension to bring it in line with the existing garage wall.

Proposed flat rooflight above

Shaped of existing garage altered to create bay shape, with windows to match existing

Existing side windows filled in with brick to match and new side window proposed (obscure glazing to new side window)

Newly proposed flat rooflight above the living room into existing flat roof

 

| | | | | | |
|----------|-----------|--------------------|--|--|------------------|
| | | | | | |
| | | | | | |
| | | | | | |
| | | | | | |
| | | | | | |
| 25.10.21 | A | Updates to layout. | | | MS GT |
| 21.10.21 | - | First issue | | | MS GT |
| DATE: | REVISION: | REVISION COMMENTS: | | | AUTHOR: CHECKED: |

4 ELLERDALE CLOSE, NW6

DRAWING NAME:
PROPOSED FIRST FLOOR PLAN

PROJECT NO: DRAWING NO: REVISION: SCALE @ SIZE:
P1011 PL502 B 1:100 @ A3
START DATE: FIRST AUTHOR:
APR 2021 MS

PEEK

Architecture
+ Design Ltd

Address: 12-13 Poland Street, London, W1F 8QB
Web: www.peekarchitecture.co.uk | Email: georgina@peekarchitecture.co.uk | Tel: 0207 734 3094

COPYRIGHT AND LIABILITY NOTES:


The design and drawings remain the property of Peek Architecture + Design. The client for this project will be licensed to use this design and documents on this site only upon full payment of architectural fees. This license is non-transferable. The design and drawings shall not be reproduced, up-loaded to the internet or traced without the permission of Peek Architecture + Design.

This drawing has been prepared from a survey drawing from Peek Architecture and Design Ltd commissioned by the client. It is VERY IMPORTANT that all dimensions are checked carefully before any work commences or any materials are ordered. If any discrepancies are noticed between this drawing and any other contract document then please contact Peek Architecture + Design immediately.

DO NOT SCALE USE FIGURED DIMENSIONS ONLY
All dimensions to be verified on site prior to the commencement of any work or the production of any shop drawing.

This drawing to be read in conjunction with all related Architect's and Engineer's drawings and any other relevant information.

GENERAL NOTES:

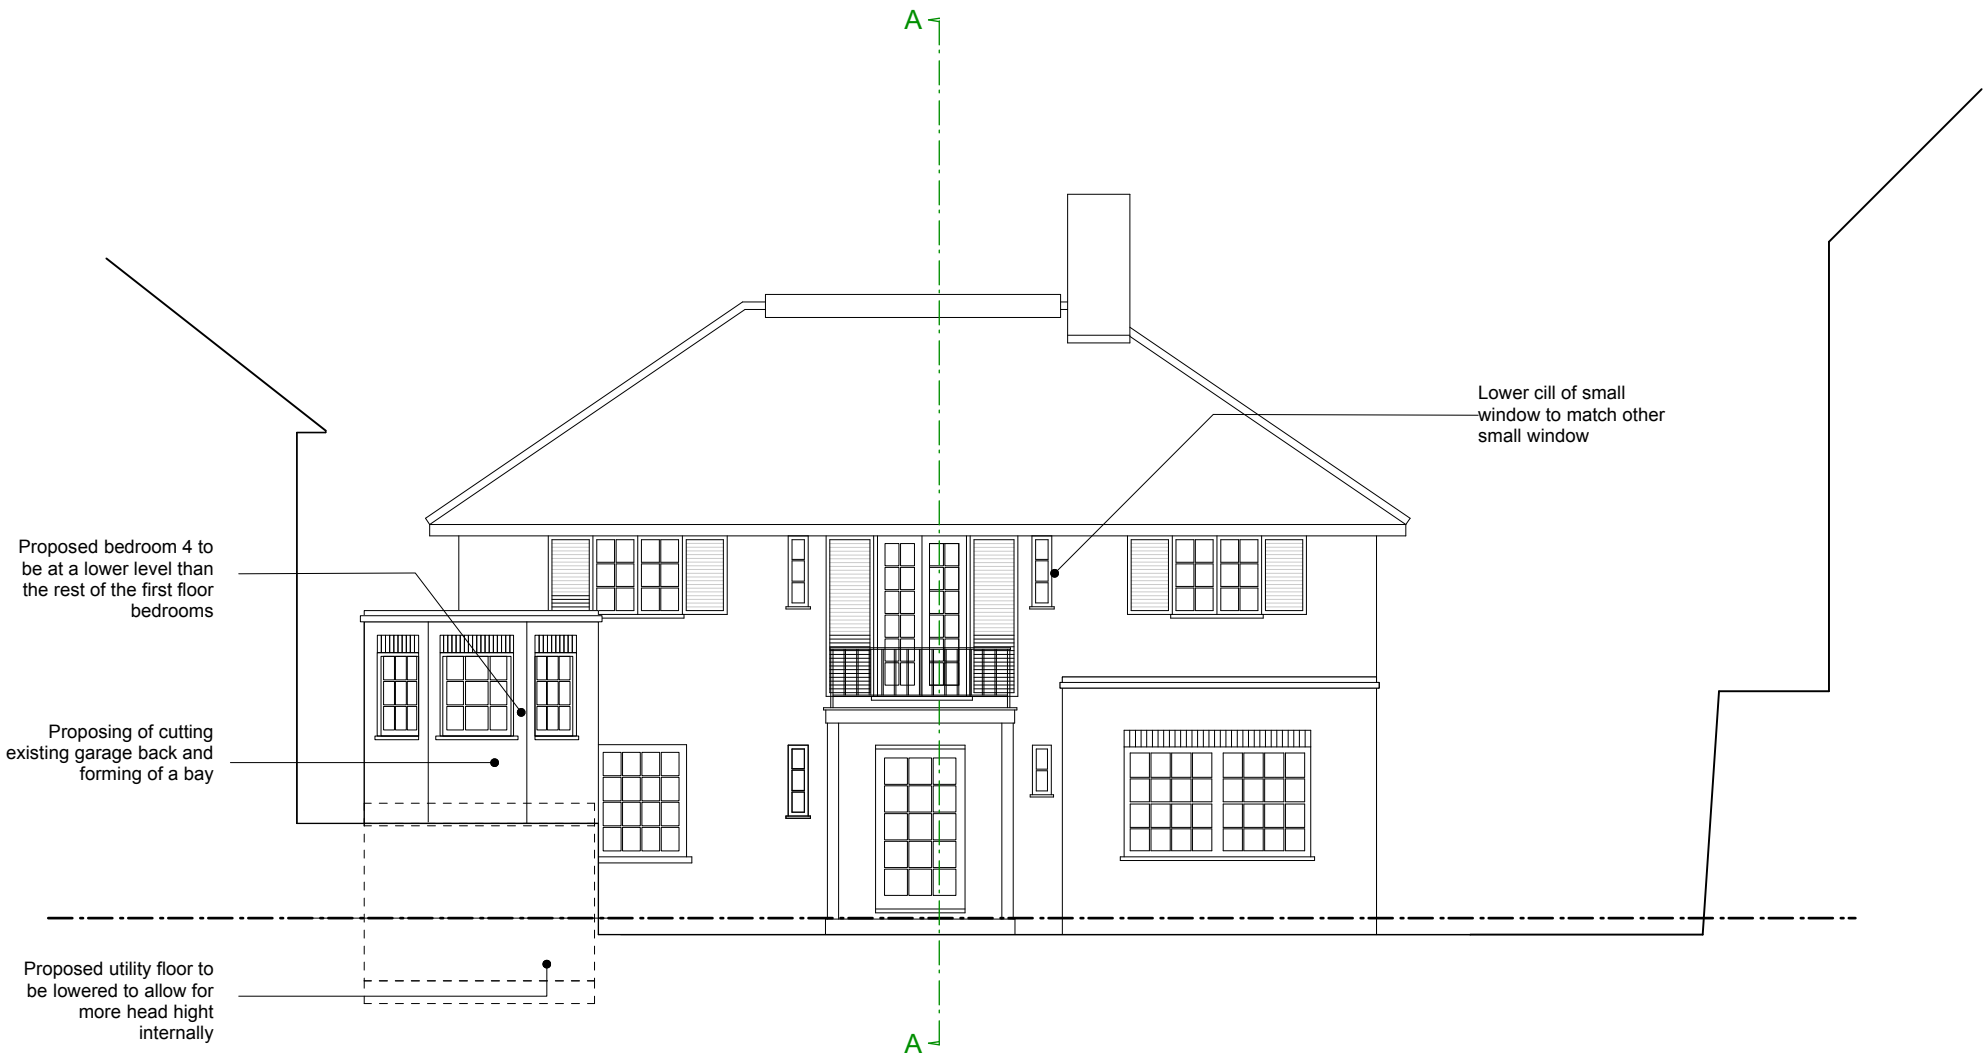

| 25.10.21 | A | Updates to front elevation and notes | MS | GT | |
|----------|-----------|--------------------------------------|---------|----------|--|
| 21.10.21 | - | First issue | MS | GT | |
| DATE: | REVISION: | REVISION COMMENTS: | AUTHOR: | CHECKED: | |

4 ELLERDALE CLOSE, NW6

DRAWING NAME:

EXISTING FRONT ELEVATION

PROJECT NO: DRAWING NO: REVISION: SCALE @ SIZE:
P1011 PL505 B 1:100 @ A3
START DATE: FIRST AUTHOR:
APR 2021 MS

PEEK

Architecture + Design Ltd

Address: 12-13 Poland Street, London, W1F 8QB
Web: www.peekarchitecture.co.uk | Email: georgina@peekarchitecture.co.uk | Tel: 0207 734 3094

COPYRIGHT AND LIABILITY NOTES:

The design and drawings remain the property of Peek Architecture + Design. The client for this project will be licensed to use this design and documents on this site only upon full payment of architectural fees. This license is non-transferable. The design and drawings shall not be reproduced, up-loaded to the internet or traced without the permission of Peek Architecture + Design.

This drawing has been prepared from a survey drawing from Peek Architecture and Design Ltd commissioned by the client. It is VERY IMPORTANT that all dimensions are checked carefully before any work commences or any materials are ordered. If any discrepancies are noticed between this drawing and any other contract document then please contact Peek Architecture + Design immediately.

DO NOT SCALE USE FIGURED DIMENSIONS ONLY

All dimensions to be verified on site prior to the commencement of any work or the production of any shop drawing.

This drawing to be read in conjunction with all related Architect's and Engineer's drawings and any other relevant information.

GENERAL NOTES:

Newly proposed single storey side extension .

Proposed replacement of existing side extension to bring it in line with the existing garage wall.


Newly position side door into the kitchen/boot room

Proposed new side window

Existing garage to be lowered to allow space for bedroom 4 above at first floor

moving of window to new level (window for utility room)

Proposing of cutting existing garage back and formation of a bay to front of garage.

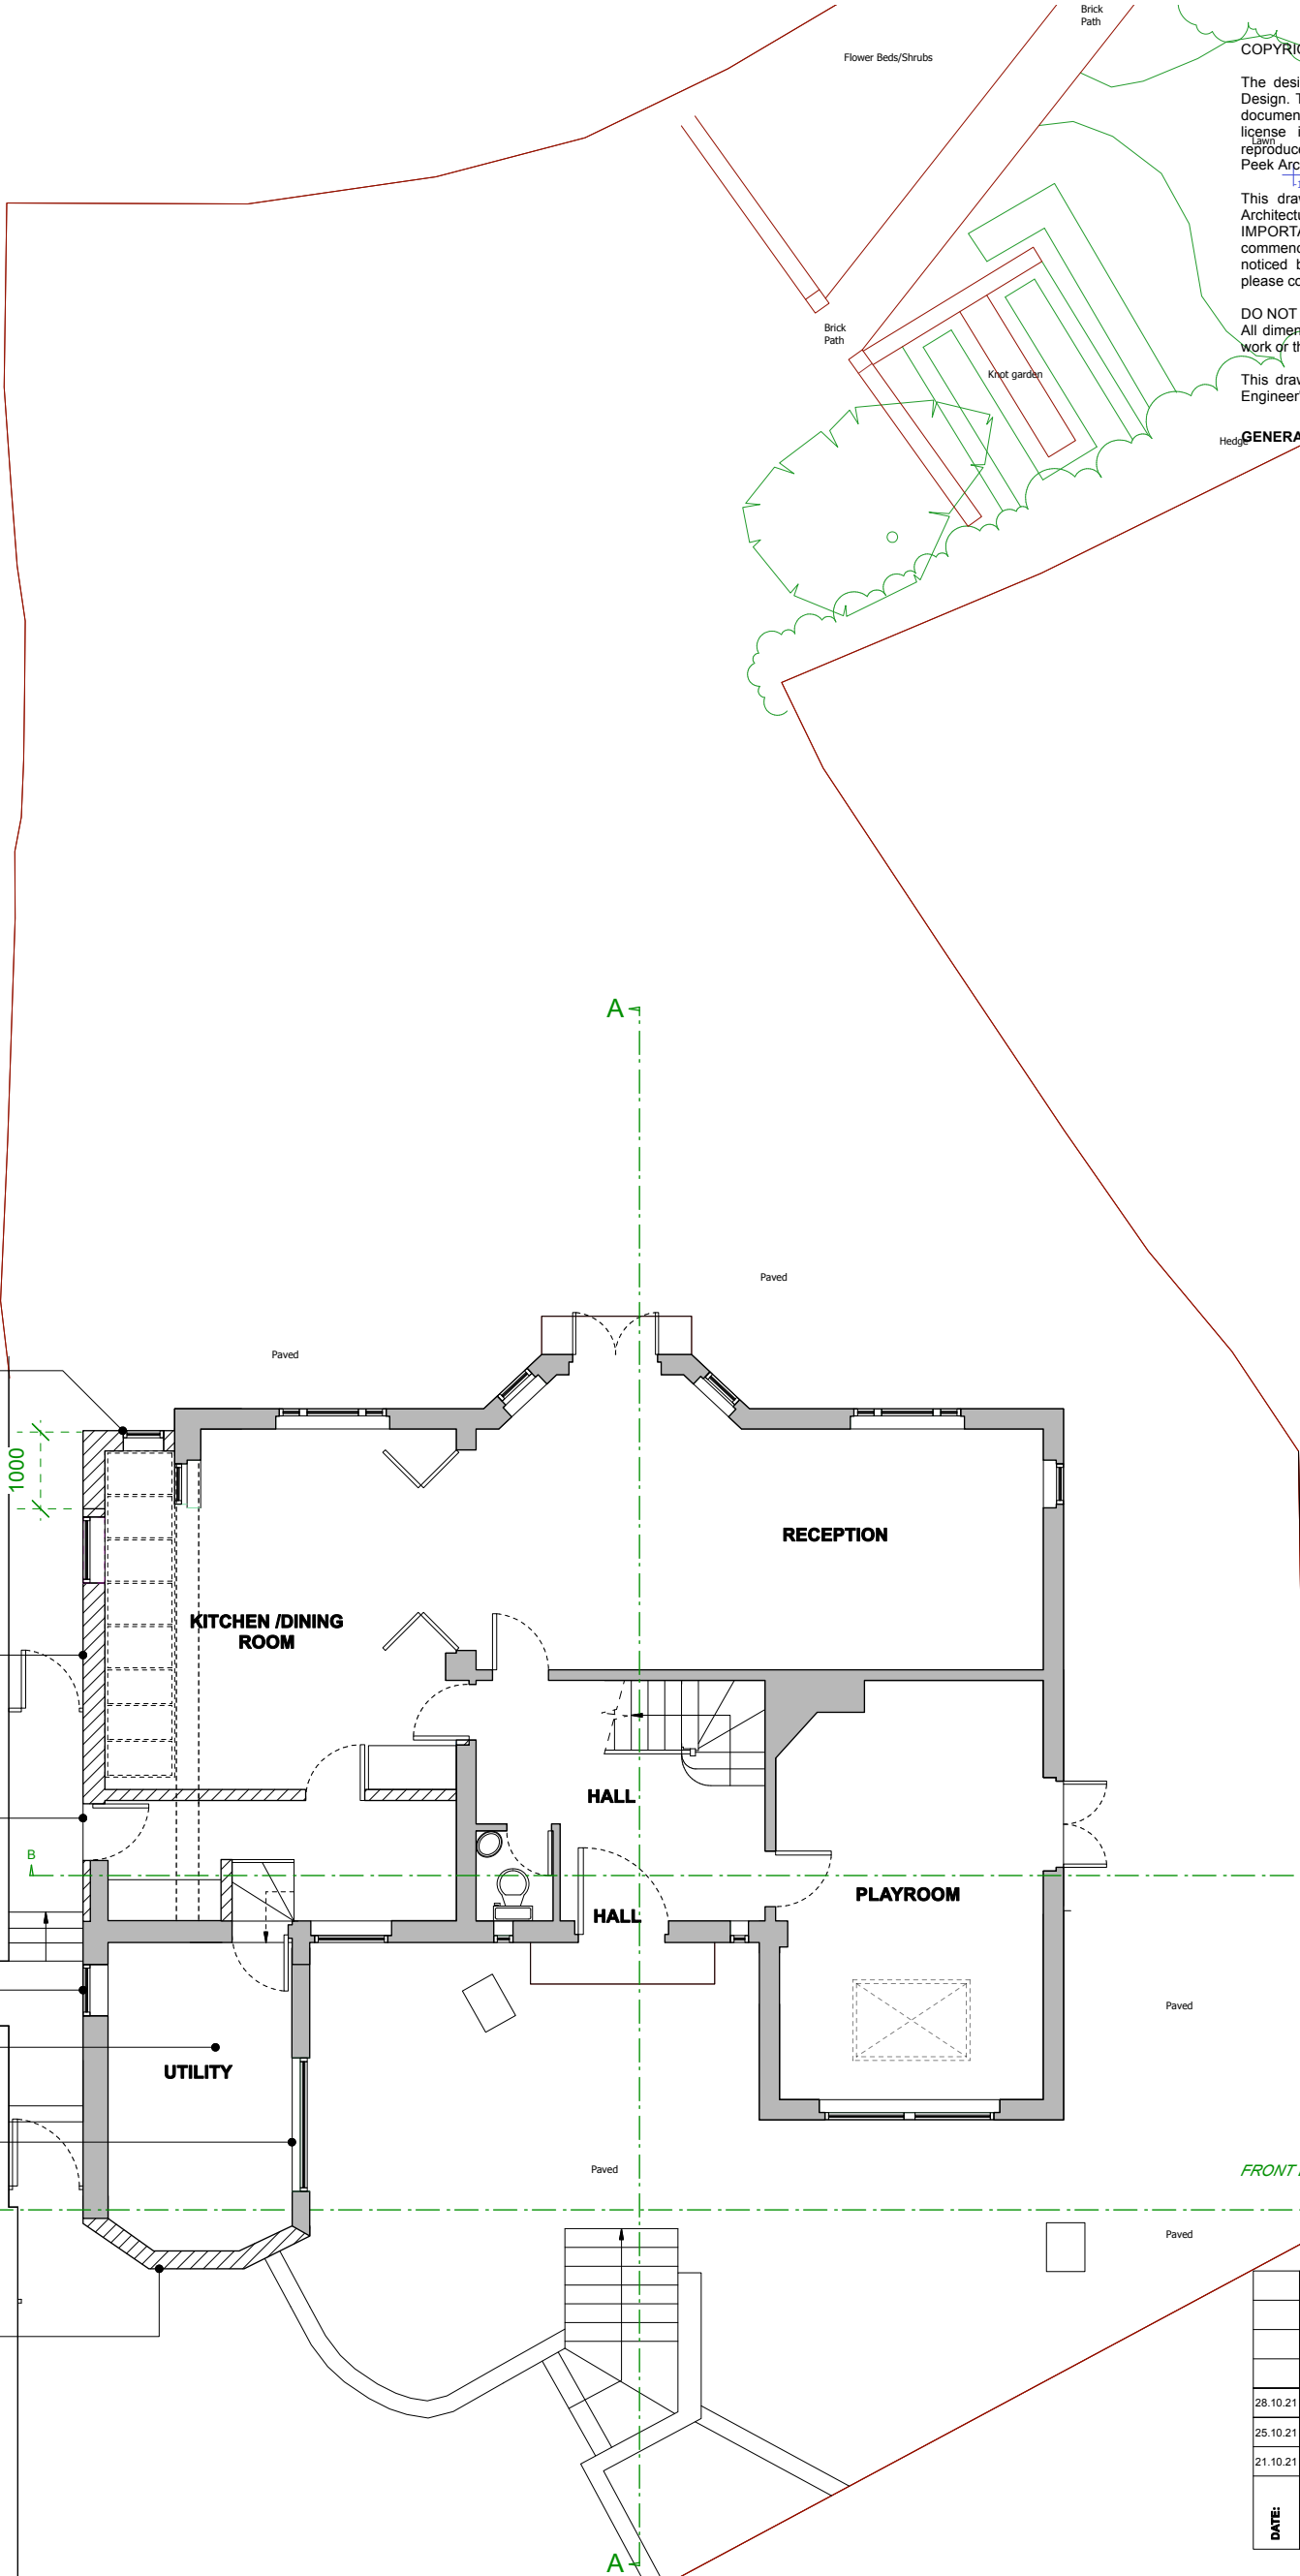

| DATE | REVISION | REVISION COMMENTS | AUTHOR | CHECKED |
|----------|----------|------------------------|--------|---------|
| 28.10.21 | B | Updates to rear doors. | MS | GT |
| 25.10.21 | A | Updates to layout. | MS | GT |
| 21.10.21 | - | First issue | MS | GT |

4 ELLERDALE CLOSE, NW6

DRAWING NAME:
PROPOSED GROUND FLOOR PLAN

PROJECT NO: **P1011** DRAWING NO: **PL501** REVISION: **C** SCALE @ SIZE: **1:100 @ A3**

START DATE: **APR 2021** FIRST AUTHOR: **MS**


PEEK | Architecture + Design Ltd

Address: 12-13 Poland Street, London, W1F 8QB
Web: www.peekarchitecture.co.uk | Email: georgina@peekarchitecture.co.uk | Tel: 0207 734 3094

The design and drawings remain the property of Peek Architecture + Design. The client for this project will be licensed to use this design and documents on this site only upon full payment of architectural fees. This license is non-transferable. The design and drawings shall not be reproduced, up-loaded to the internet or traced without the permission of Peek Architecture + Design.

DO NOT SCALE USE FIGURED DIMENSIONS ONLY
All dimensions to be verified on site prior to the commencement of any
work or the production of any shop drawing.

GENERAL NOTES:

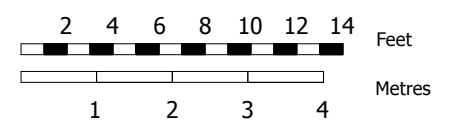

| | | | | |
|--------------|------------------|---------------------------|--|-----------------------------------|
| | | | | |
| | | | | |
| | | | | |
| | | | | |
| | | | | |
| | - | First issue | | GT |
| DATE: | REVISION: | REVISION COMMENTS: | | AUTHOR: CHECKED: |

PROJECT NO: **P1011** DRAWING NO: **PL506** REVISION: **D** SCALE @ SIZE: **1:100 @ A3**

START DATE: **APR 2021** FIRST AUTHOR: **MS**

COPYRIGHT AND LIABILITY NOTES:

The design and drawings remain the property of Peek Architecture + Design. The client for this project will be licensed to use this design and documents on this site only upon full payment of architectural fees. This license is non-transferable. The design and drawings shall not be reproduced, up-loaded to the internet or traced without the permission of Peek Architecture + Design.

This drawing has been prepared from a survey drawing from Peek Architecture and Design Ltd commissioned by the client. It is VERY IMPORTANT that all dimensions are checked carefully before any work commences or any materials are ordered. If any discrepancies are noticed between this drawing and any other contract document then please contact Peek Architecture + Design immediately.

DO NOT SCALE USE FIGURED DIMENSIONS ONLY
All dimensions to be verified on site prior to the commencement of any work or the production of any shop drawing.



This drawing to be read in conjunction with all related Architect's and Engineer's drawings and any other relevant information.

GENERAL NOTES:

Sloped glazed rooflights above the newly proposed replacement of existing side extension to bring it in line with the existing garage wall.

Proposed flat rooflight above bedroom 4

Proposing of cutting existing garage back and formation of a bay to front of garage.

 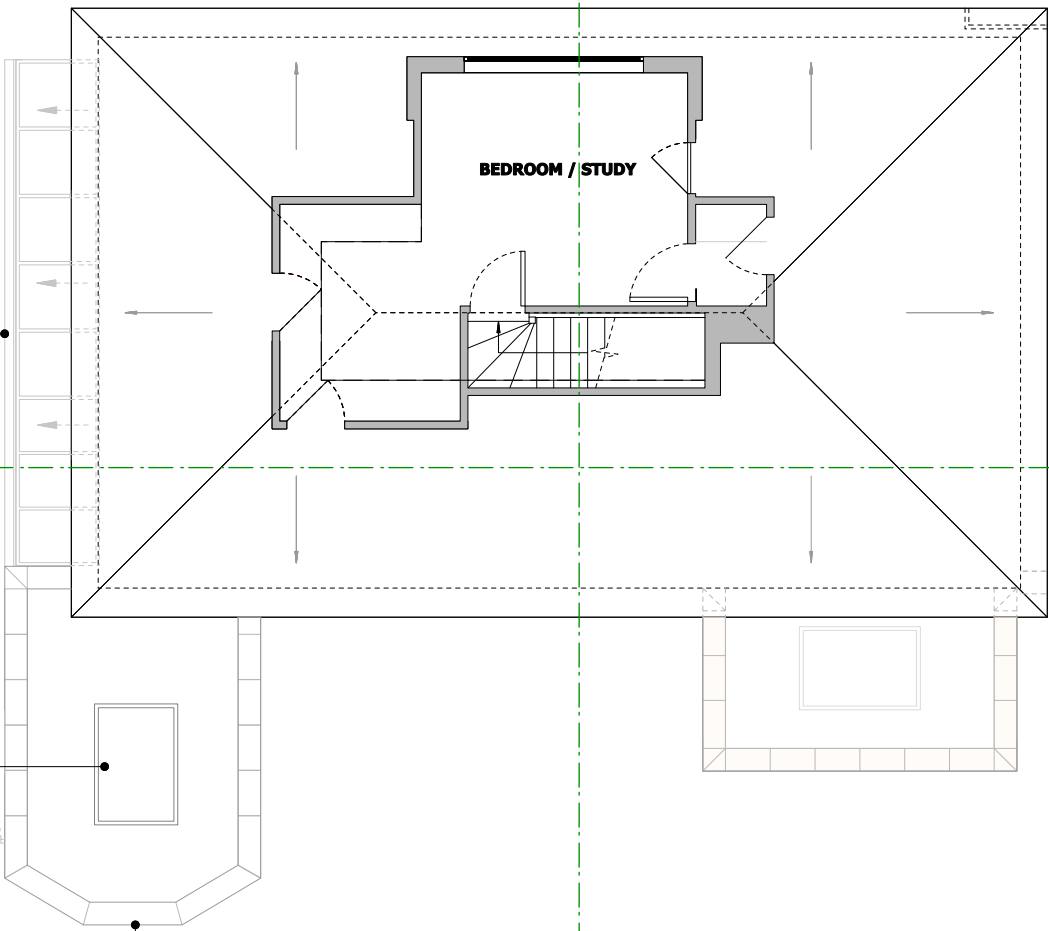

| | | | | | |
|----------|-----------|--------------------|--|---------|----------|
| | | | | | |
| | | | | | |
| | | | | | |
| | | | | | |
| | | | | | |
| 25.10.21 | A | Updates to notes. | | MS | GT |
| 21.10.21 | - | First issue | | MS | GT |
| DATE: | REVISION: | REVISION COMMENTS: | | AUTHOR: | CHECKED: |

4 ELLERDALE CLOSE, NW6

DRAWING NAME:
PROPOSED SECOND FLOOR PLAN

PROJECT NO: **P1011** DRAWING NO: **PL503** REVISION: **B** SCALE @ SIZE: **1:100 @ A3**
START DATE: **APR 2021** FIRST AUTHOR: **MS**

PEEK

Architecture
+ Design Ltd

Address: 12-13 Poland Street, London, W1F 8QB
Web: www.peekarchitecture.co.uk | Email: georgina@peekarchitecture.co.uk | Tel: 0207 734 3094

COPYRIGHT AND LIABILITY NOTES:



The design and drawings remain the property of Peek Architecture + Design. The client for this project will be licensed to use this design and documents on this site only upon full payment of architectural fees. This license is non-transferable. The design and drawings shall not be reproduced, up-loaded to the internet or traced without the permission of Peek Architecture + Design.

This drawing has been prepared from a survey drawing from Peek Architecture and Design Ltd commissioned by the client. It is VERY IMPORTANT that all dimensions are checked carefully before any work commences or any materials are ordered. If any discrepancies are noticed between this drawing and any other contract document then please contact Peek Architecture + Design immediately.

DO NOT SCALE USE FIGURED DIMENSIONS ONLY
All dimensions to be verified on site prior to the commencement of any work or the production of any shop drawing.

This drawing to be read in conjunction with all related Architect's and Engineer's drawings and any other relevant information.

GENERAL NOTES:

 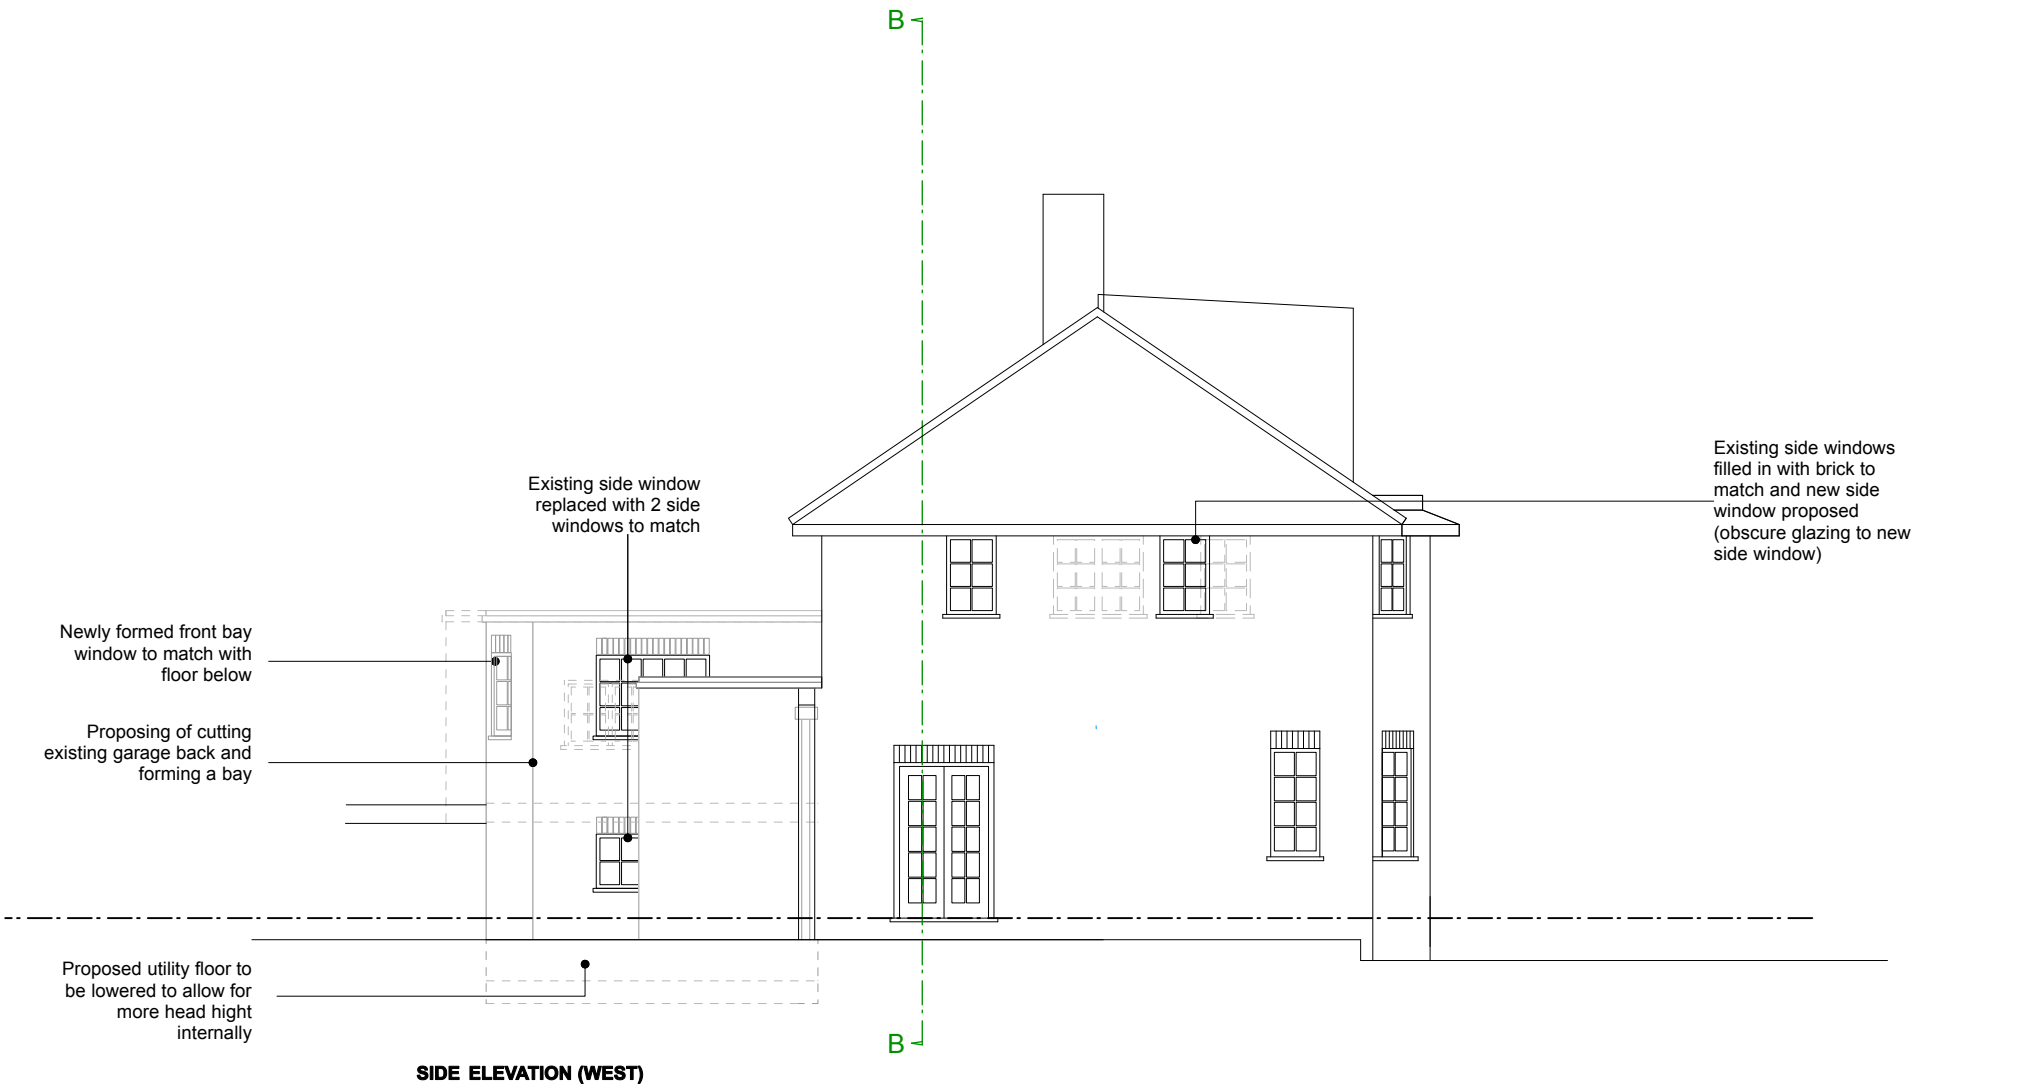

| | | | | | |
|----------|-----------|--------------------|--|---------|----------|
| | | | | | |
| | | | | | |
| | | | | | |
| | | | | | |
| 28.10.21 | A | Updates to notes | | MS | GT |
| 21.10.21 | - | First issue | | MS | GT |
| DATE: | REVISION: | REVISION COMMENTS: | | AUTHOR: | CHECKED: |

4 ELLERDALE CLOSE, NW6

DRAWING NAME:

PROPOSED SIDE ELEVATION (WEST)

PROJECT NO: P1011 DRAWING NO: PL508 REVISION: B SCALE @ SIZE: 1:100 @ A3

START DATE: OCT21 FIRST AUTHOR: MS

PEEK


Architecture
+ Design Ltd

Address: 12-13 Poland Street, London, W1F 8QB
Web: www.peakarchitecture.co.uk | Email: georgina@peakarchitecture.co.uk | Tel: 0207 734 3094

The design and drawings remain the property of Peek Architecture + Design. The client for this project will be licensed to use this design and documents on this site only upon full payment of architectural fees. This license is non-transferable. The design and drawings shall not be reproduced, up-loaded to the internet or traced without the permission of Peek Architecture + Design.

DO NOT SCALE USE FIGURED DIMENSIONS ONLY
All dimensions to be verified on site prior to the commencement of any work or the production of any shop drawing.

GENERAL NOTES:

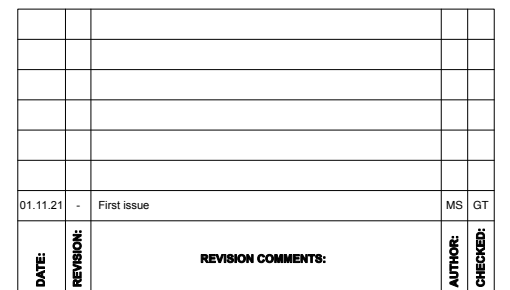

DRAWING NAME:

| | | | |
|---------------|---------------|-----------|-------------------|
| PROJECT NO: | DRAWING NO: | REVISION: | SCALE @ SIZE: |
| P1011 | PL509 | A | 1:100 @ A3 |
| START DATE: | FIRST AUTHOR: | | |
| NOV 21 | MS | | |



COPYRIGHT AND LIABILITY NOTES:


The design and drawings remain the property of Peek Architecture + Design. The client for this project will be licensed to use this design and documents on this site only upon full payment of architectural fees. This license is non-transferable. The design and drawings shall not be reproduced, up-loaded to the internet or traced without the permission of Peek Architecture + Design.

This drawing has been prepared from a survey drawing from Peek Architecture and Design Ltd commissioned by the client. It is VERY IMPORTANT that all dimensions are checked carefully before any work commences or any materials are ordered. If any discrepancies are noticed between this drawing and any other contract document then please contact Peek Architecture + Design immediately.


DO NOT SCALE USE FIGURED DIMENSIONS ONLY
All dimensions to be verified on site prior to the commencement of any work or the production of any shop drawing.

This drawing to be read in conjunction with all related Architect's and Engineer's drawings and any other relevant information.

GENERAL NOTES:

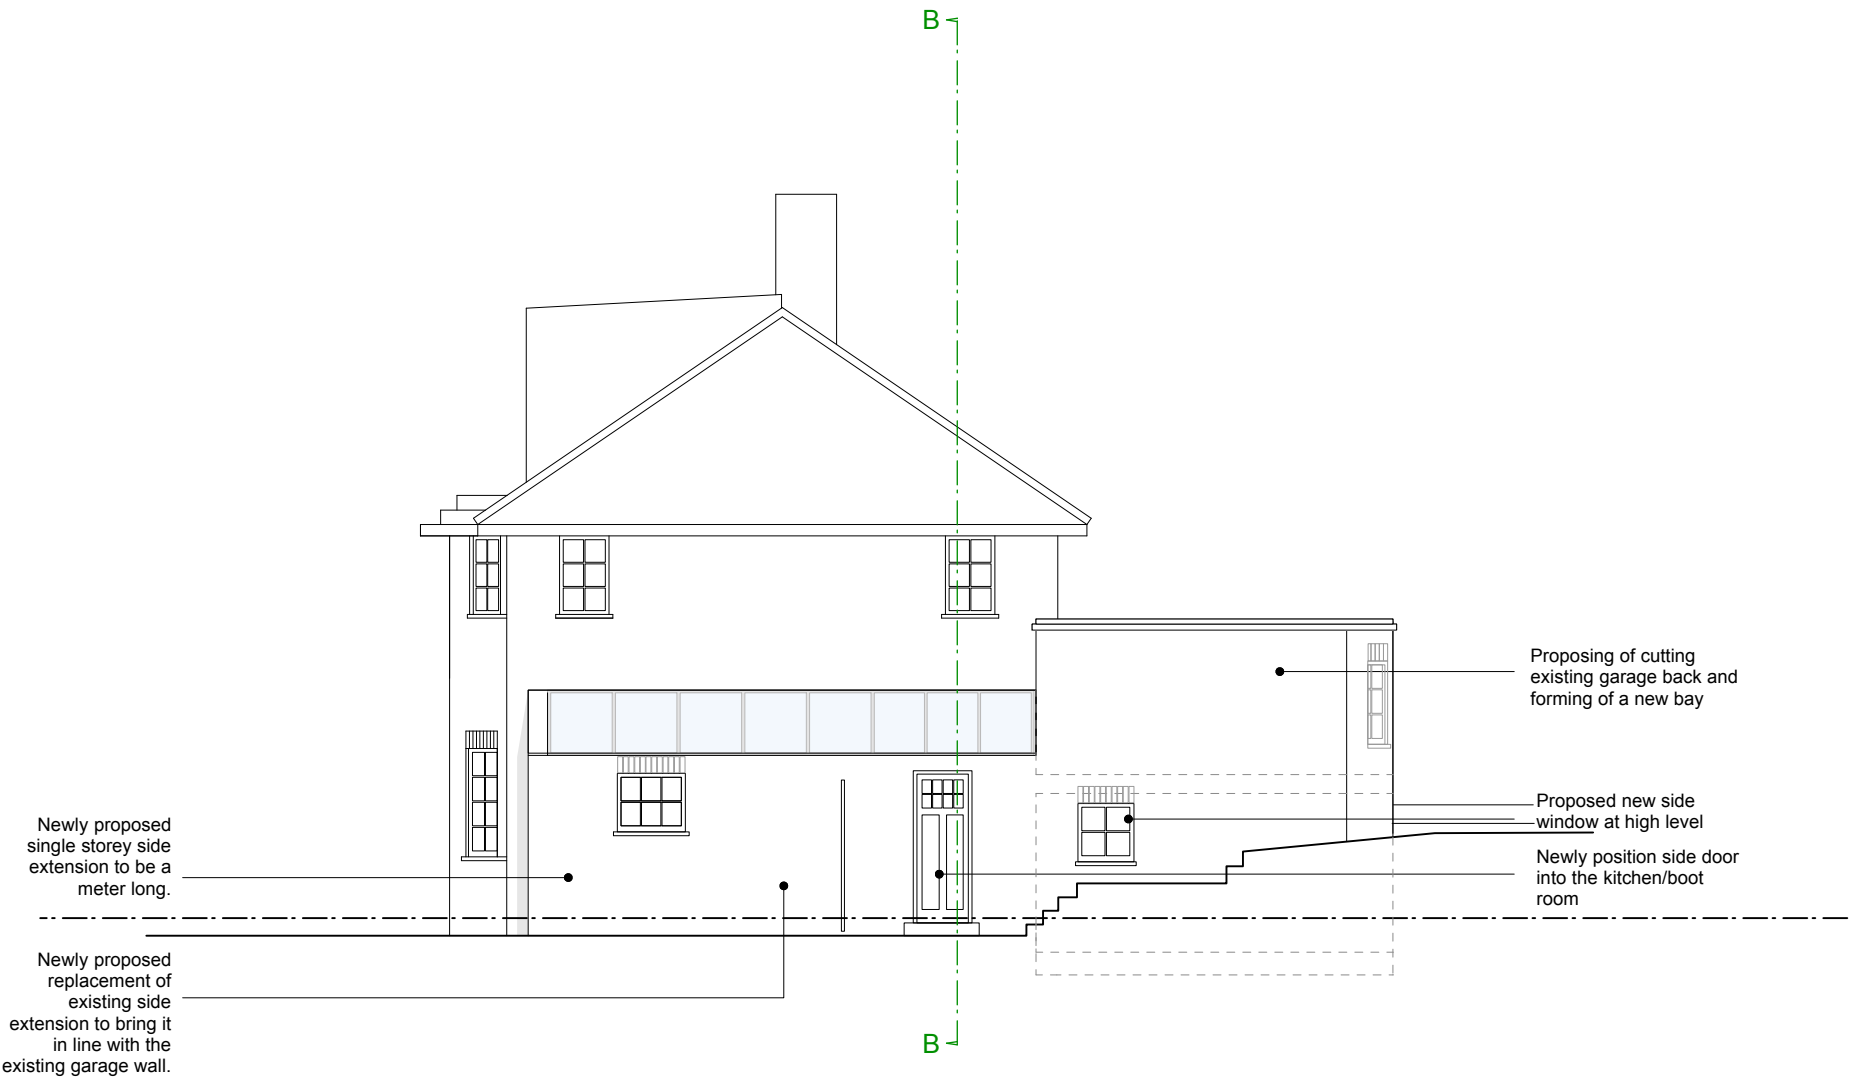

SIDE ELEVATION (EAST)

 

| | | | | | |
|----------|-----------|--------------------|--|----|------------------|
| | | | | | |
| | | | | | |
| | | | | | |
| 28.10.21 | B | Updates to windows | | MS | GT |
| 25.10.21 | A | Updates to notes | | MS | GT |
| 21.10.21 | - | First issue | | MS | GT |
| DATE: | REVISION: | REVISION COMMENTS: | | | AUTHOR: CHECKED: |

4 ELLERDALE CLOSE, NW6

DRAWING NAME:

PROPOSED SIDE ELEVATION (EAST)

PROJECT NO: DRAWING NO: REVISION: SCALE @ SIZE:
P1011 PL507 C 1:100 @ A3
START DATE: FIRST AUTHOR:
APR 2021 MS

PEEK

Architecture
+ Design Ltd

Address: 12-13 Poland Street, London, W1F 8QB

Web: www.peakarchitecture.co.uk | Email: georgina@peakarchitecture.co.uk | Tel: 0207 734 3094