

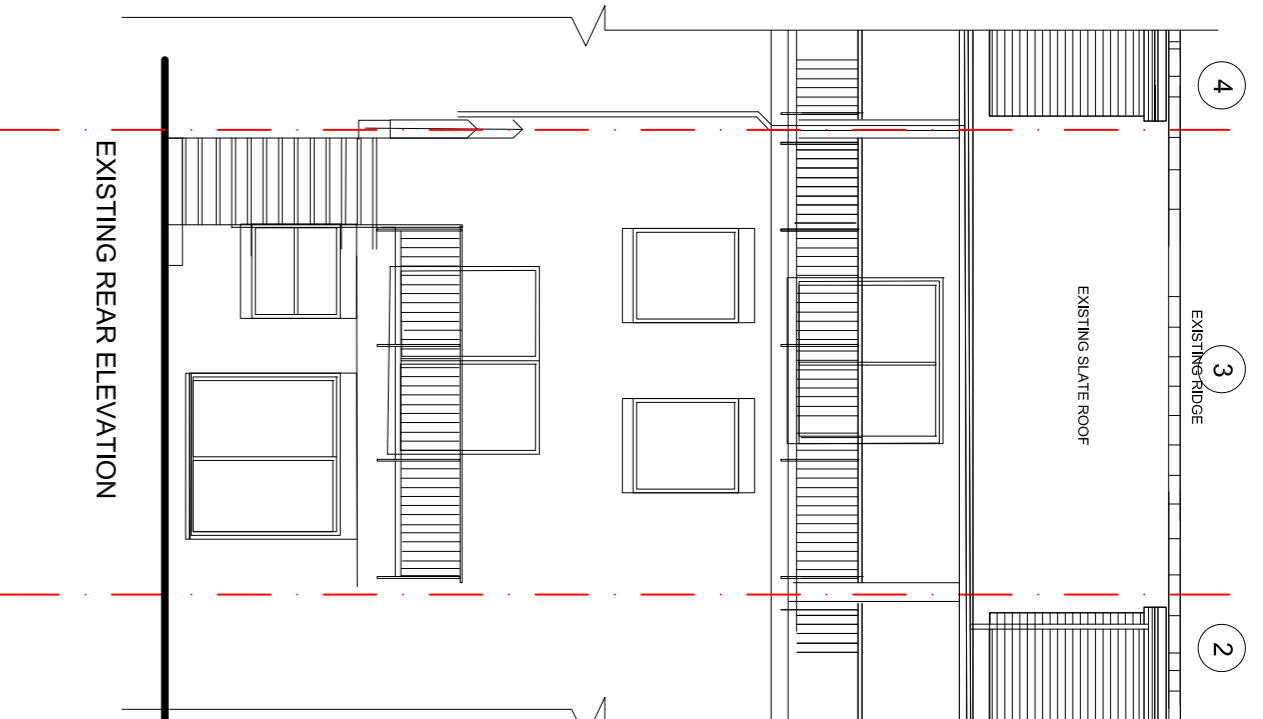
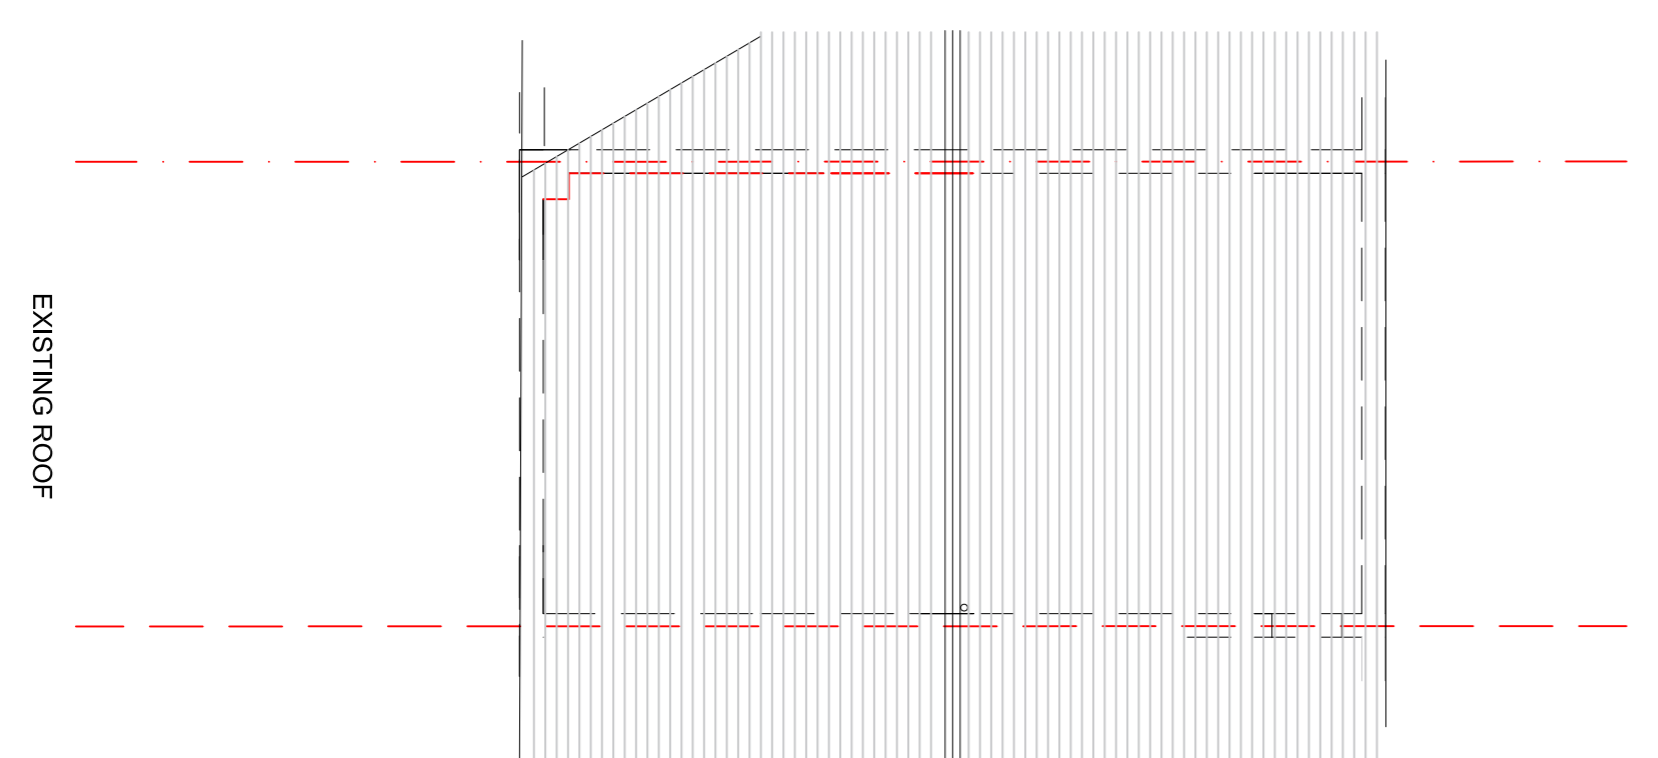
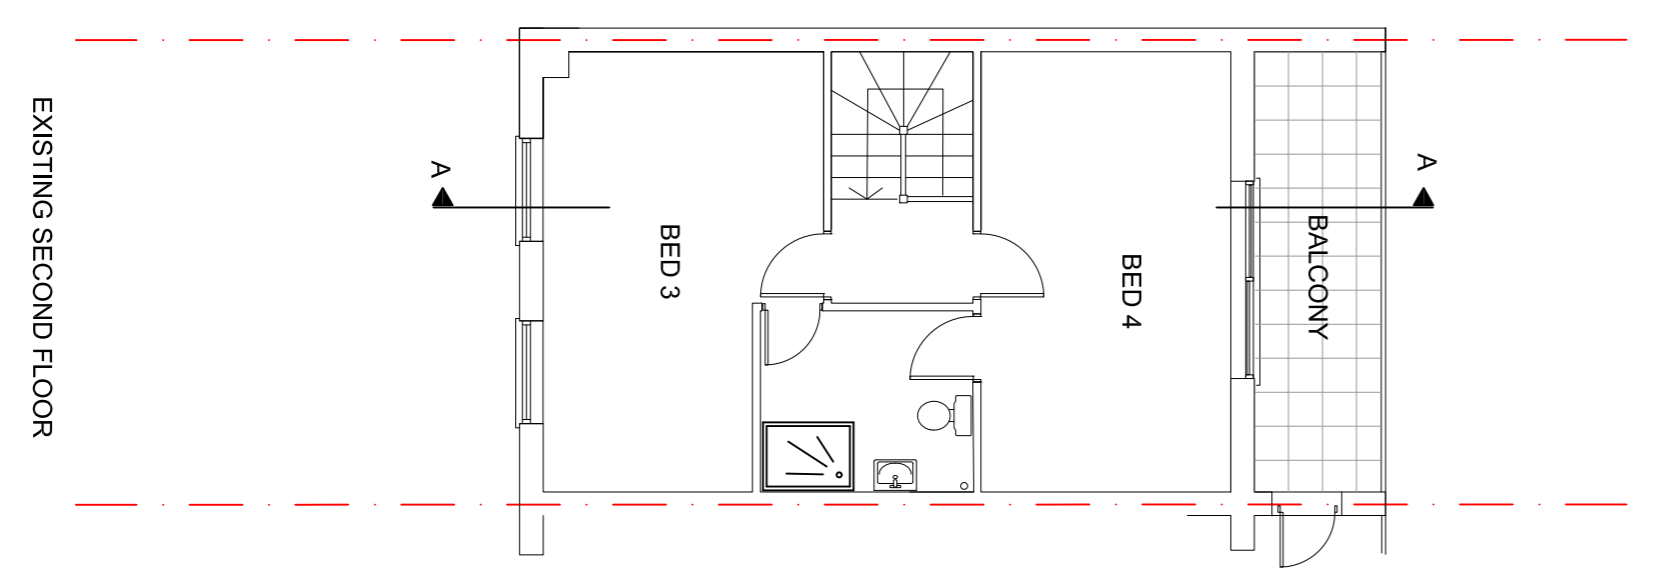
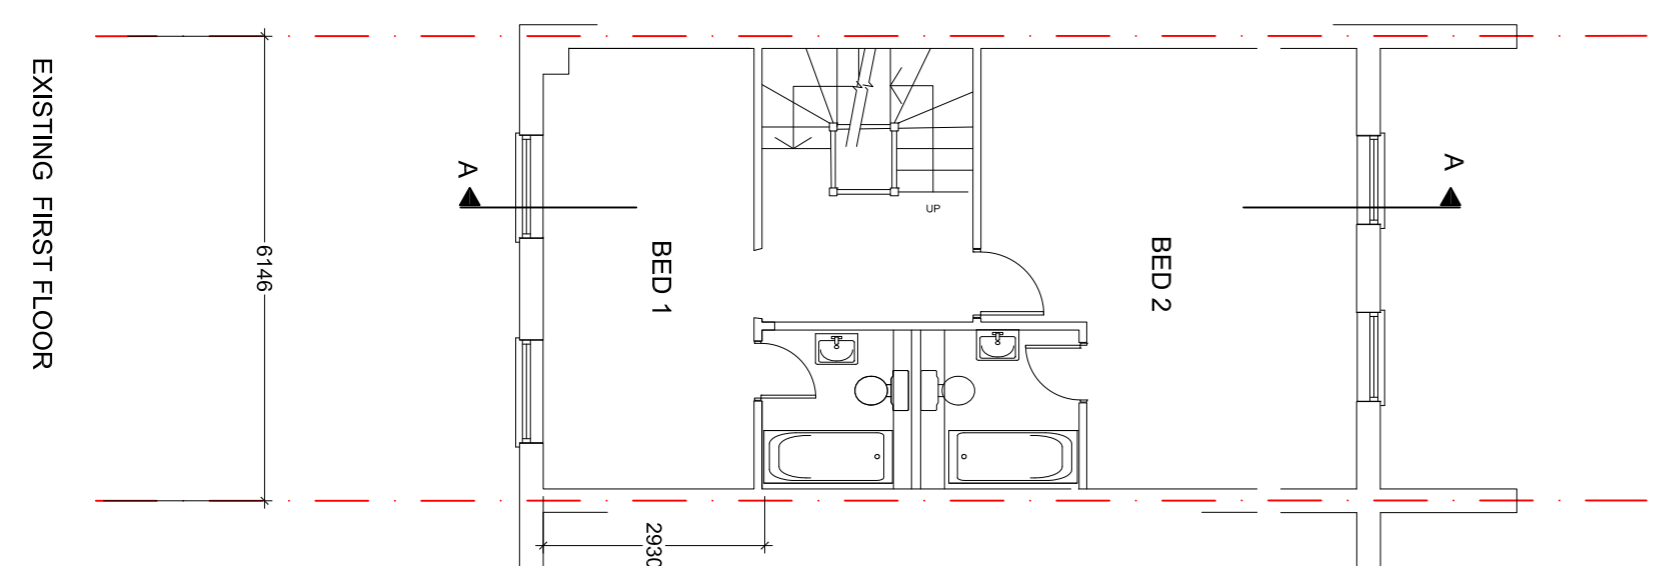
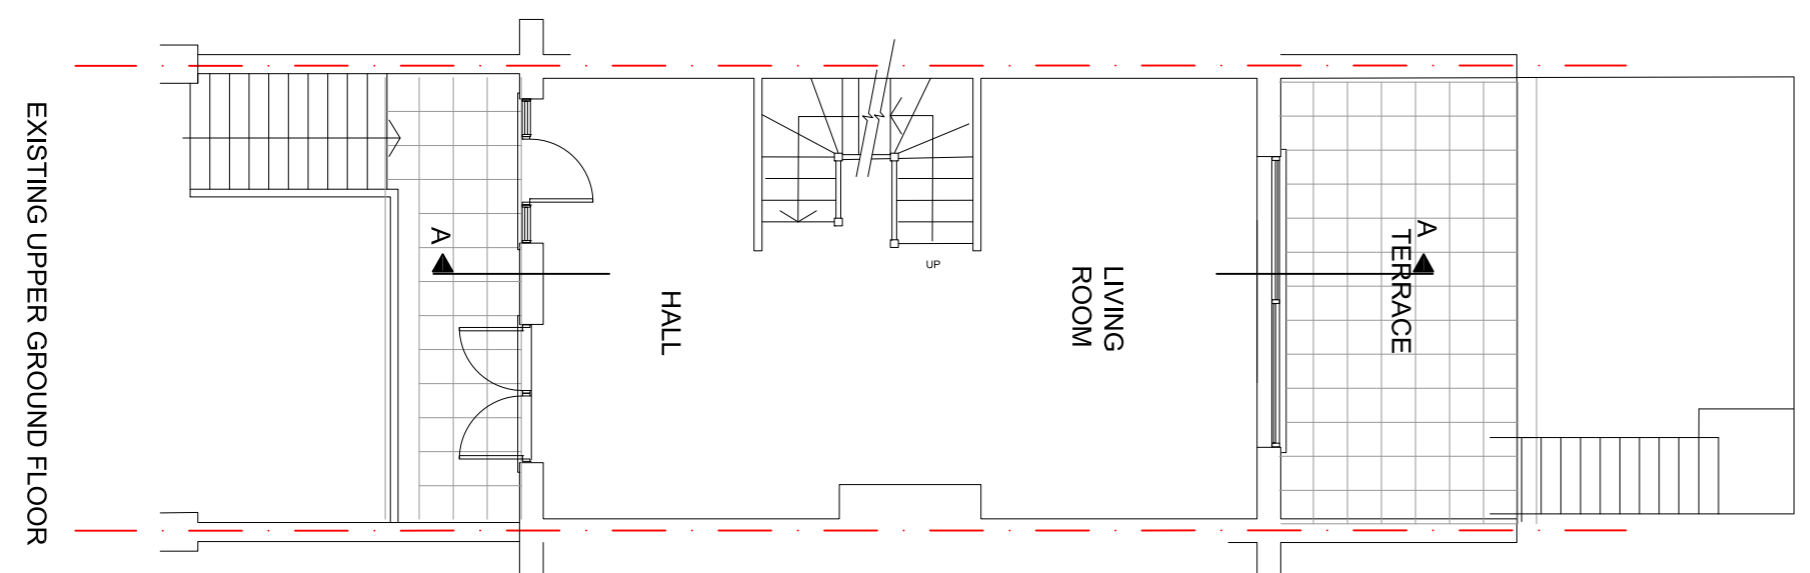



ELEVATIONS 1:100

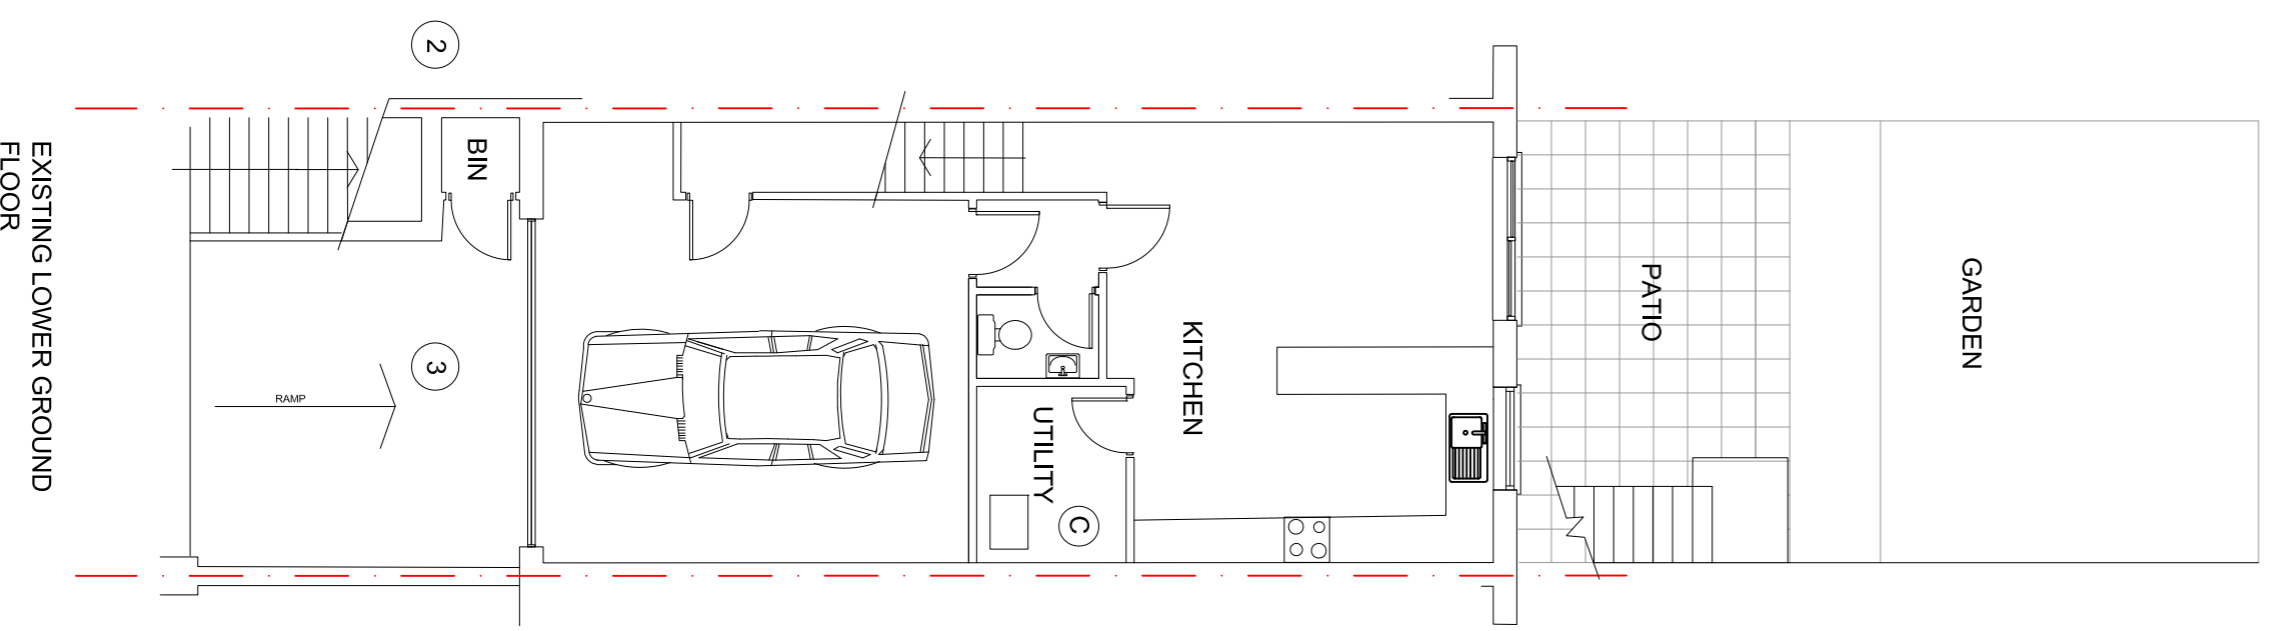

SECTION 1:100

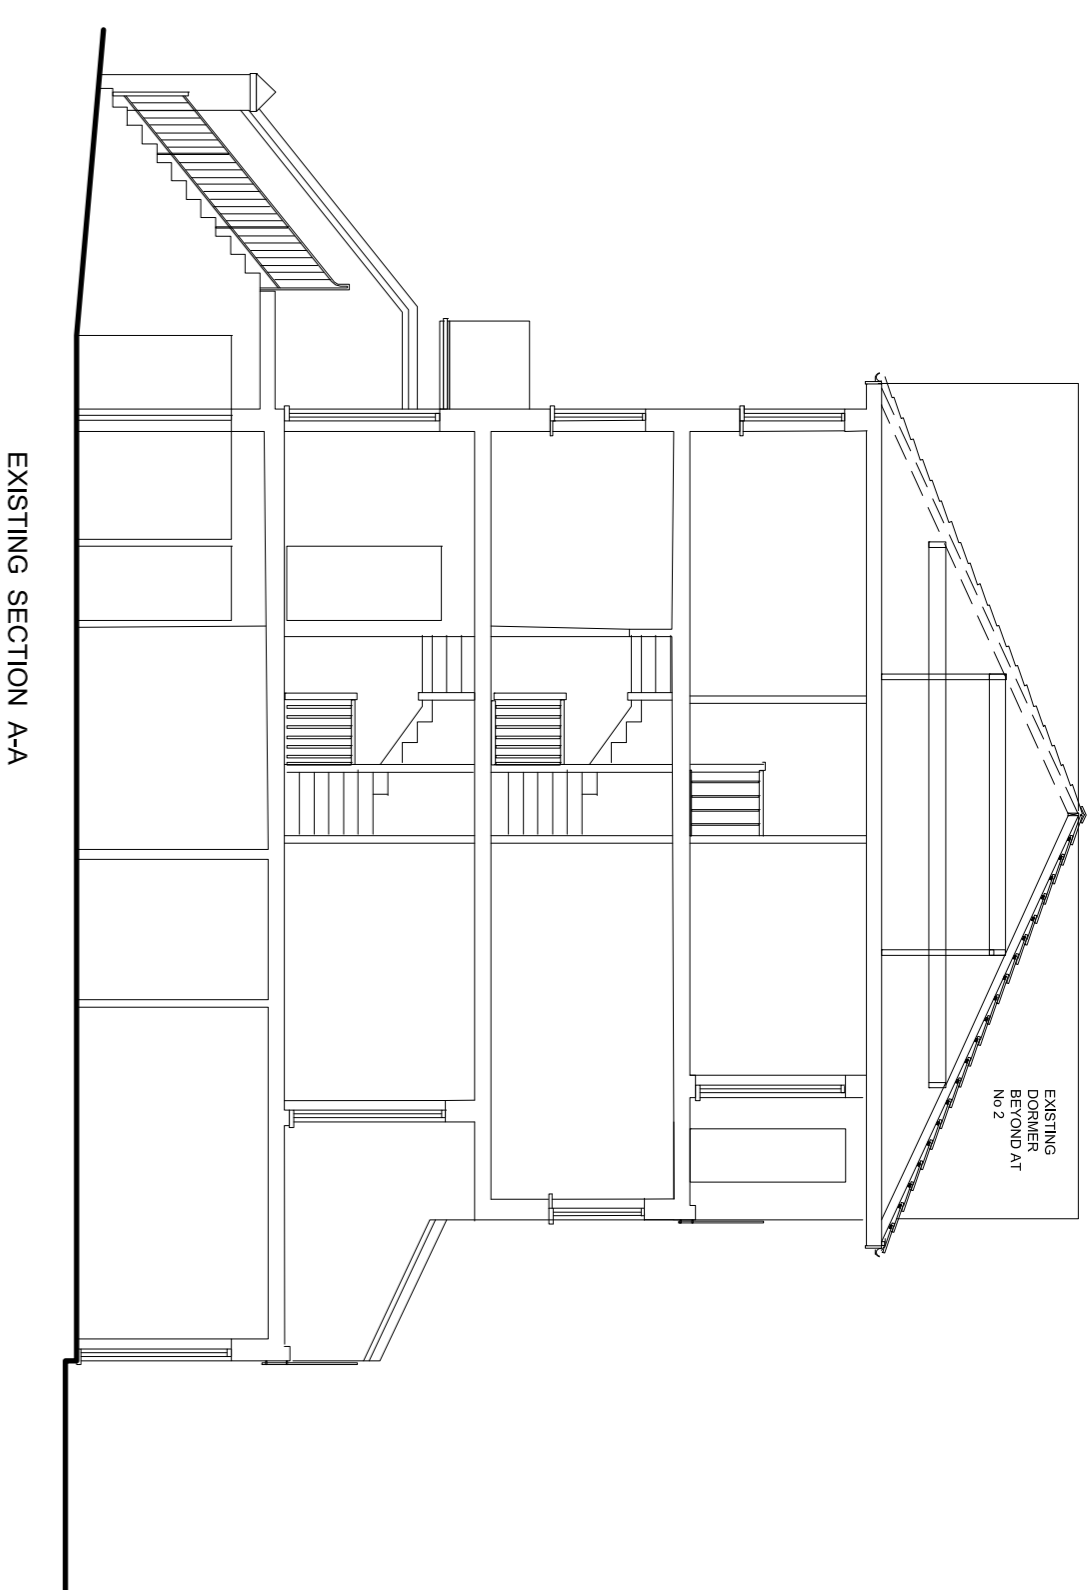

FLOOR PLANS 1:100

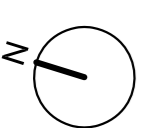

SCALE 1:100
0 1m 2m 3m 4m 5m

Site Plan 1:500



REV A	ISSUED FOR PLANNING	01-02-22
Revision	Description	Date

Archetype
Architects Planners Designers
171 Chancery Lane London WC2A 1PL
Tel: 020 7466 5000 Fax: 020 7466 5008
www.archetypeplanning.co.uk

RENE CARAYOL
Project: 3 VICTORIA RISE, HIL GROVE RD,
LONDON NW6 4TH

Drawn: MP	Approved:	Scale: 1:100@ A1	Date: JUN 2022
Drawing No: 1115 (01) 01	Revision: A		