


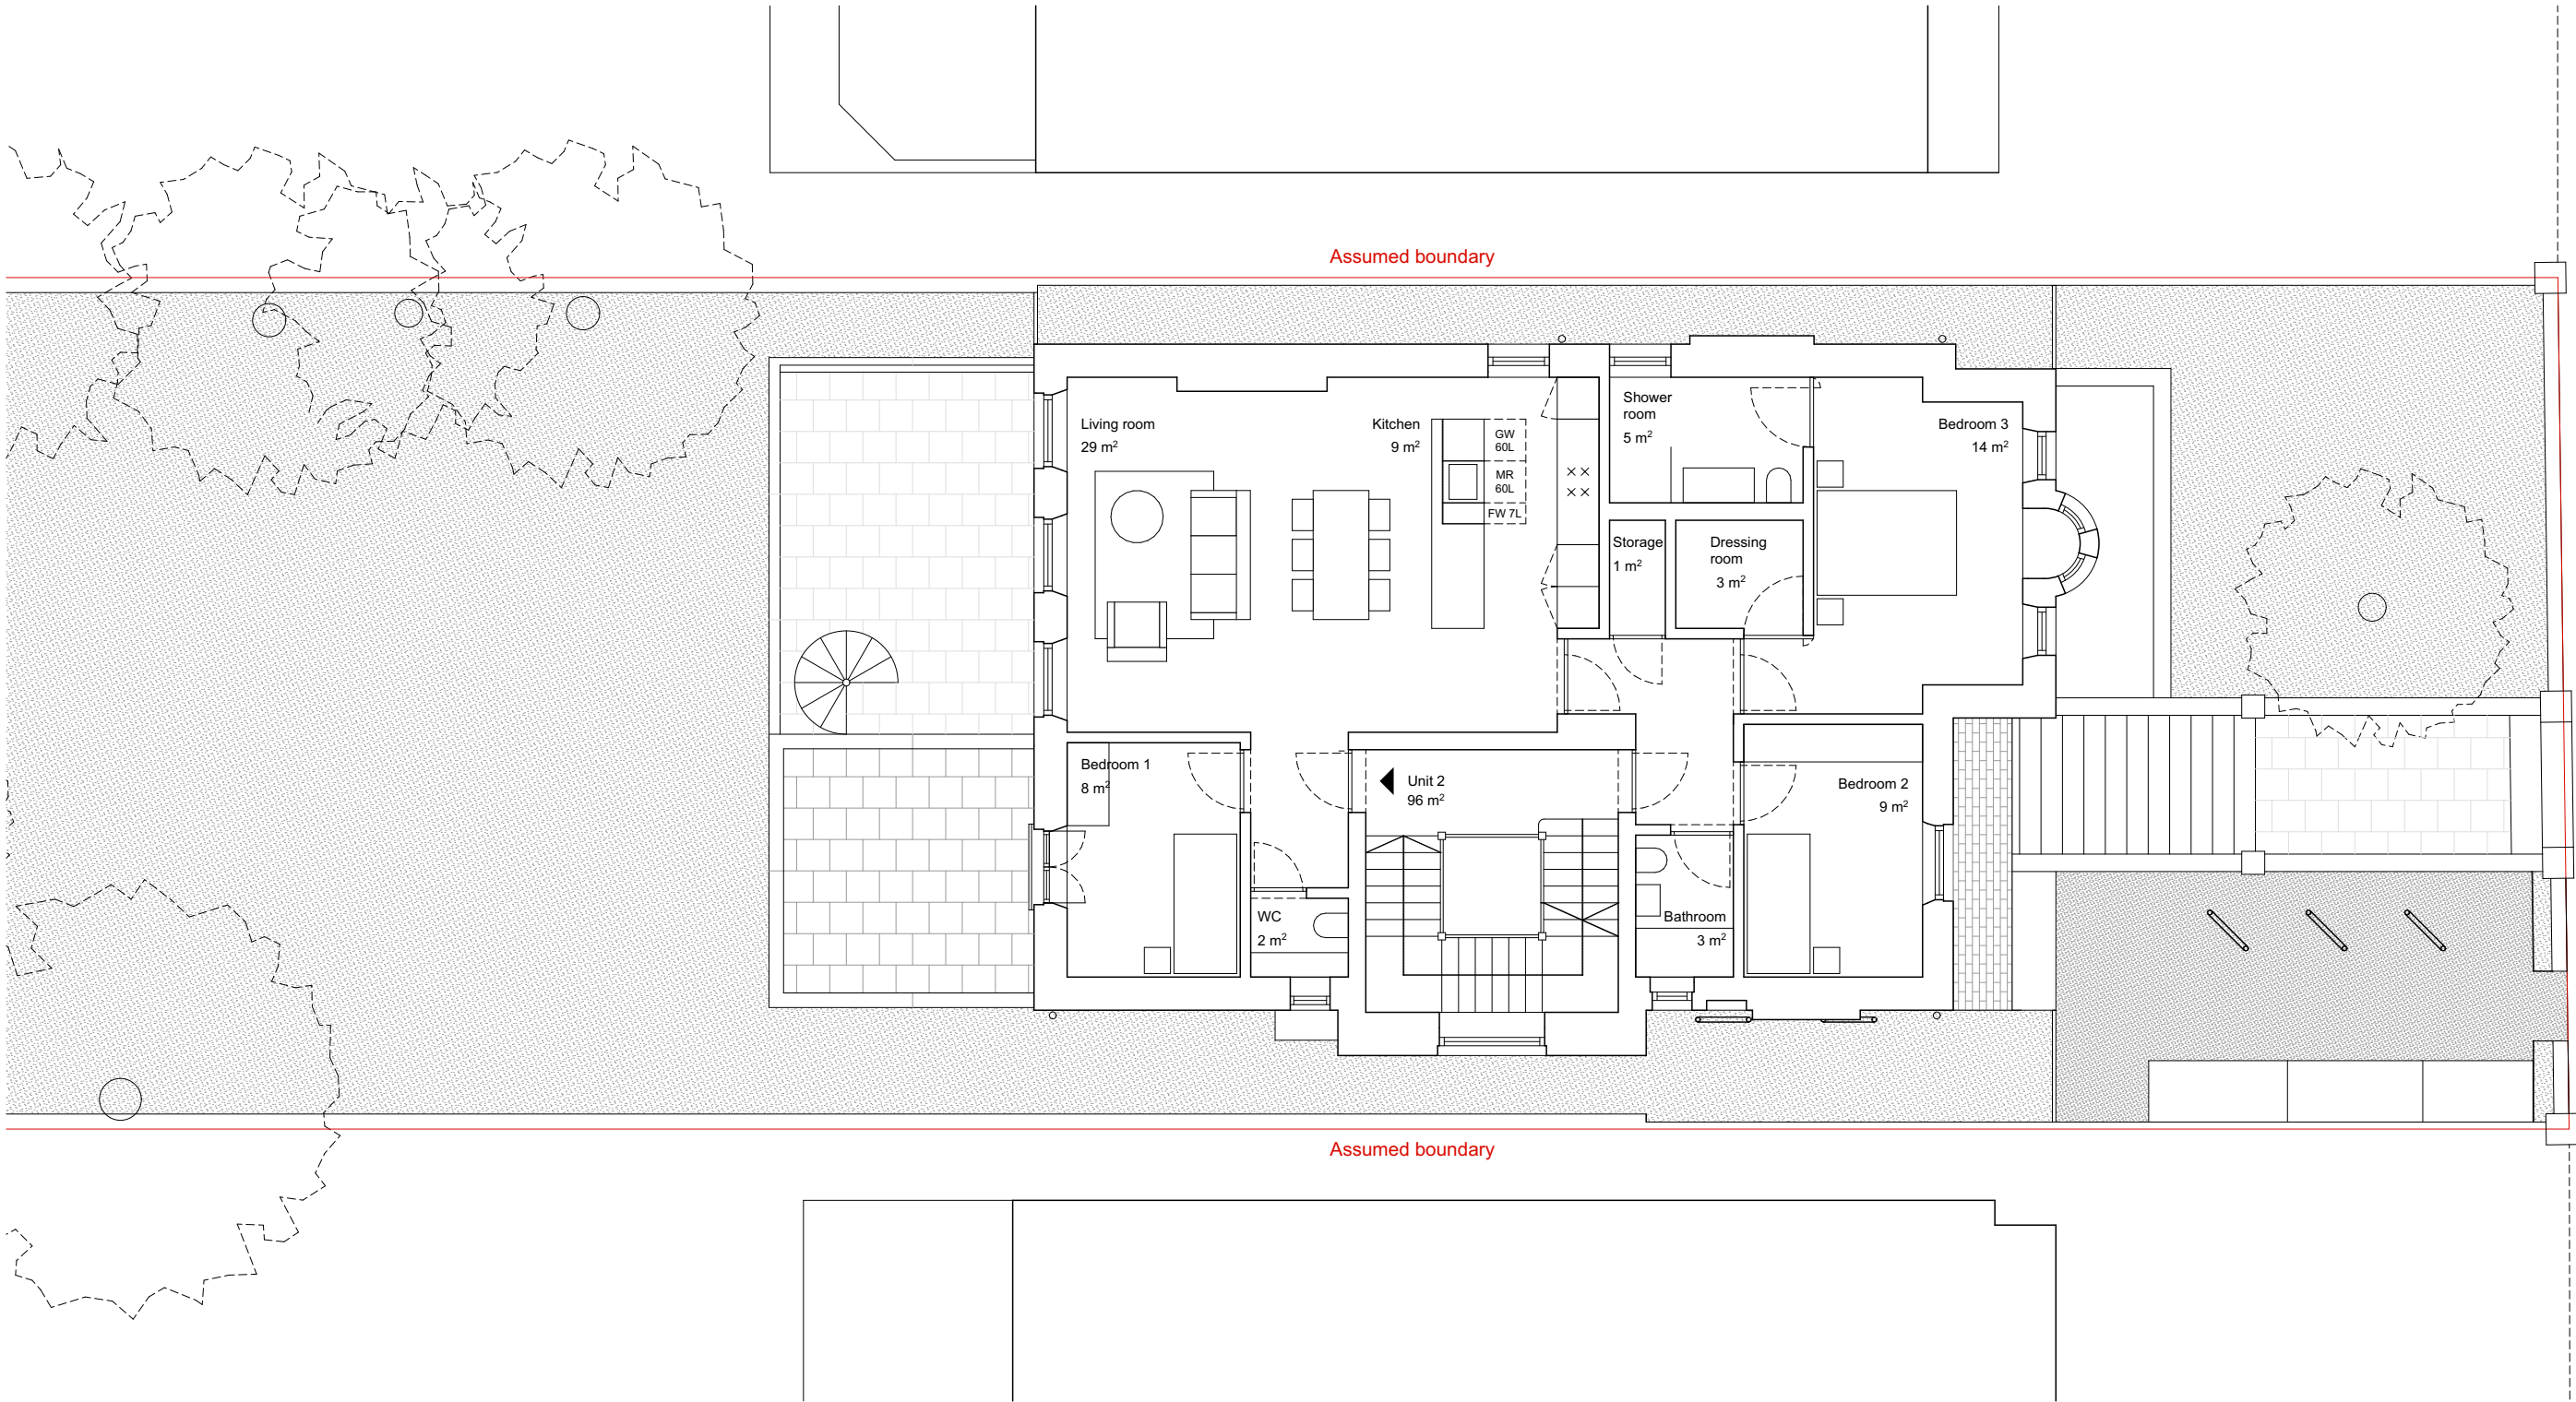

PINZAUER

44 Great Russell Street
London WC1B 3PA
www.pinzauer.com

04	26/01/22	External alterations	AW	AW
03	24/08/21	External alterations	AW	AW
02	30/11/20	Revised cycle store	GB	GB
01	20/10/20	Revised cycle store	GB	GB
Revision	Date	Description	Drawn	Check

Project

21 Maresfield Gardens

Client

Eli and Aliza Pine

Project number

002

Drawing name

Proposed first floor plan

Drawing number

20

Date	26/01/2022
Scale / Format	1:100 at A3 / 1:50 at A1
Drawn / Checked	AW / GB
Approved	GB
CAD Reference	002_PL_Proposed GA R04.pln

Revision

04

PLANNING